



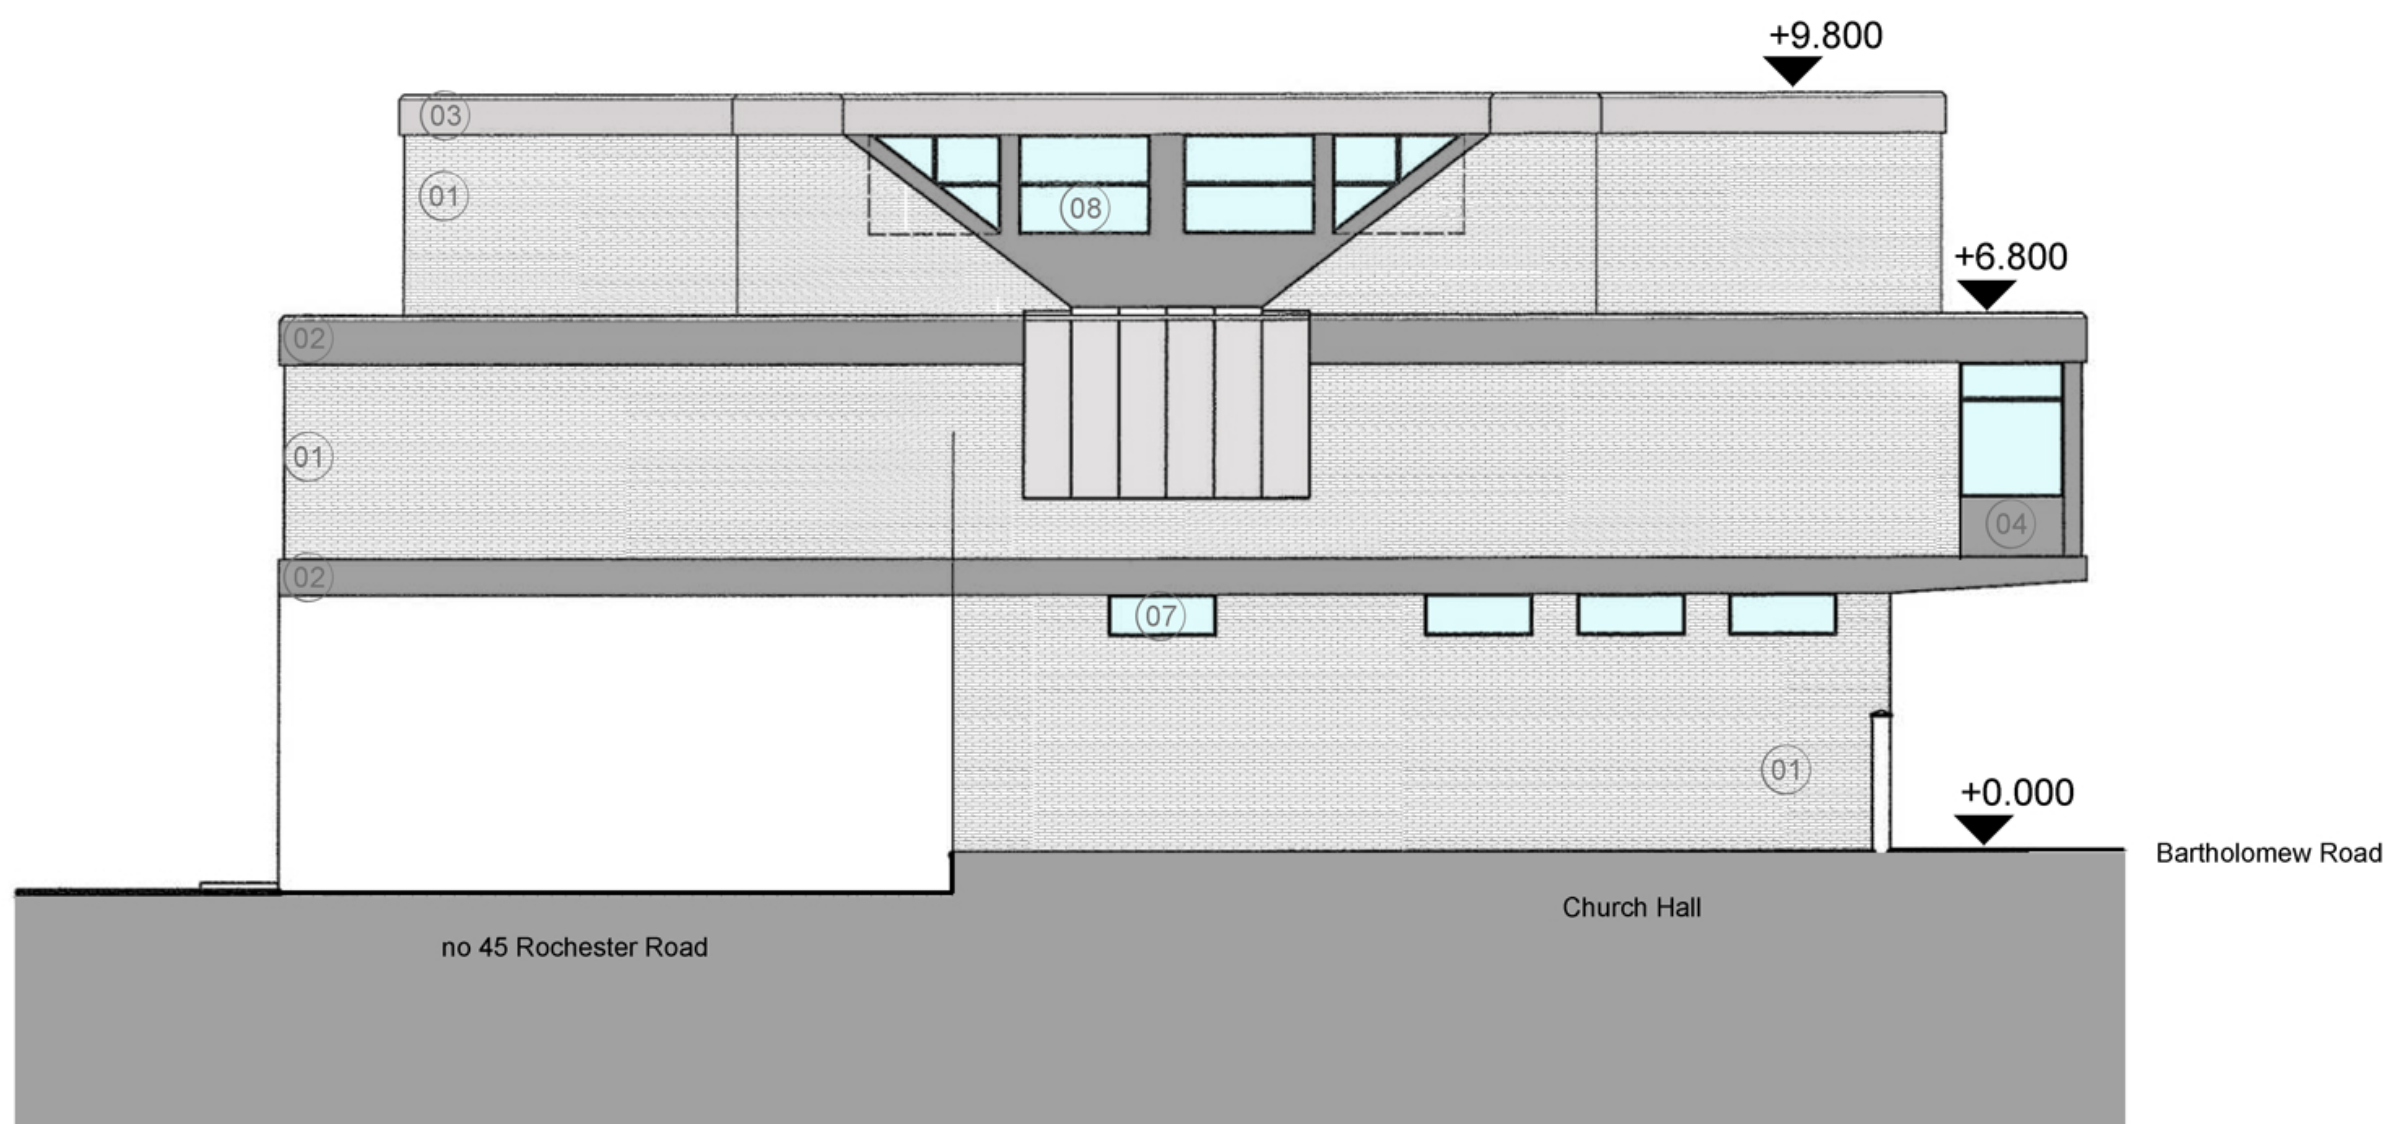


Current East Elevation
1:100

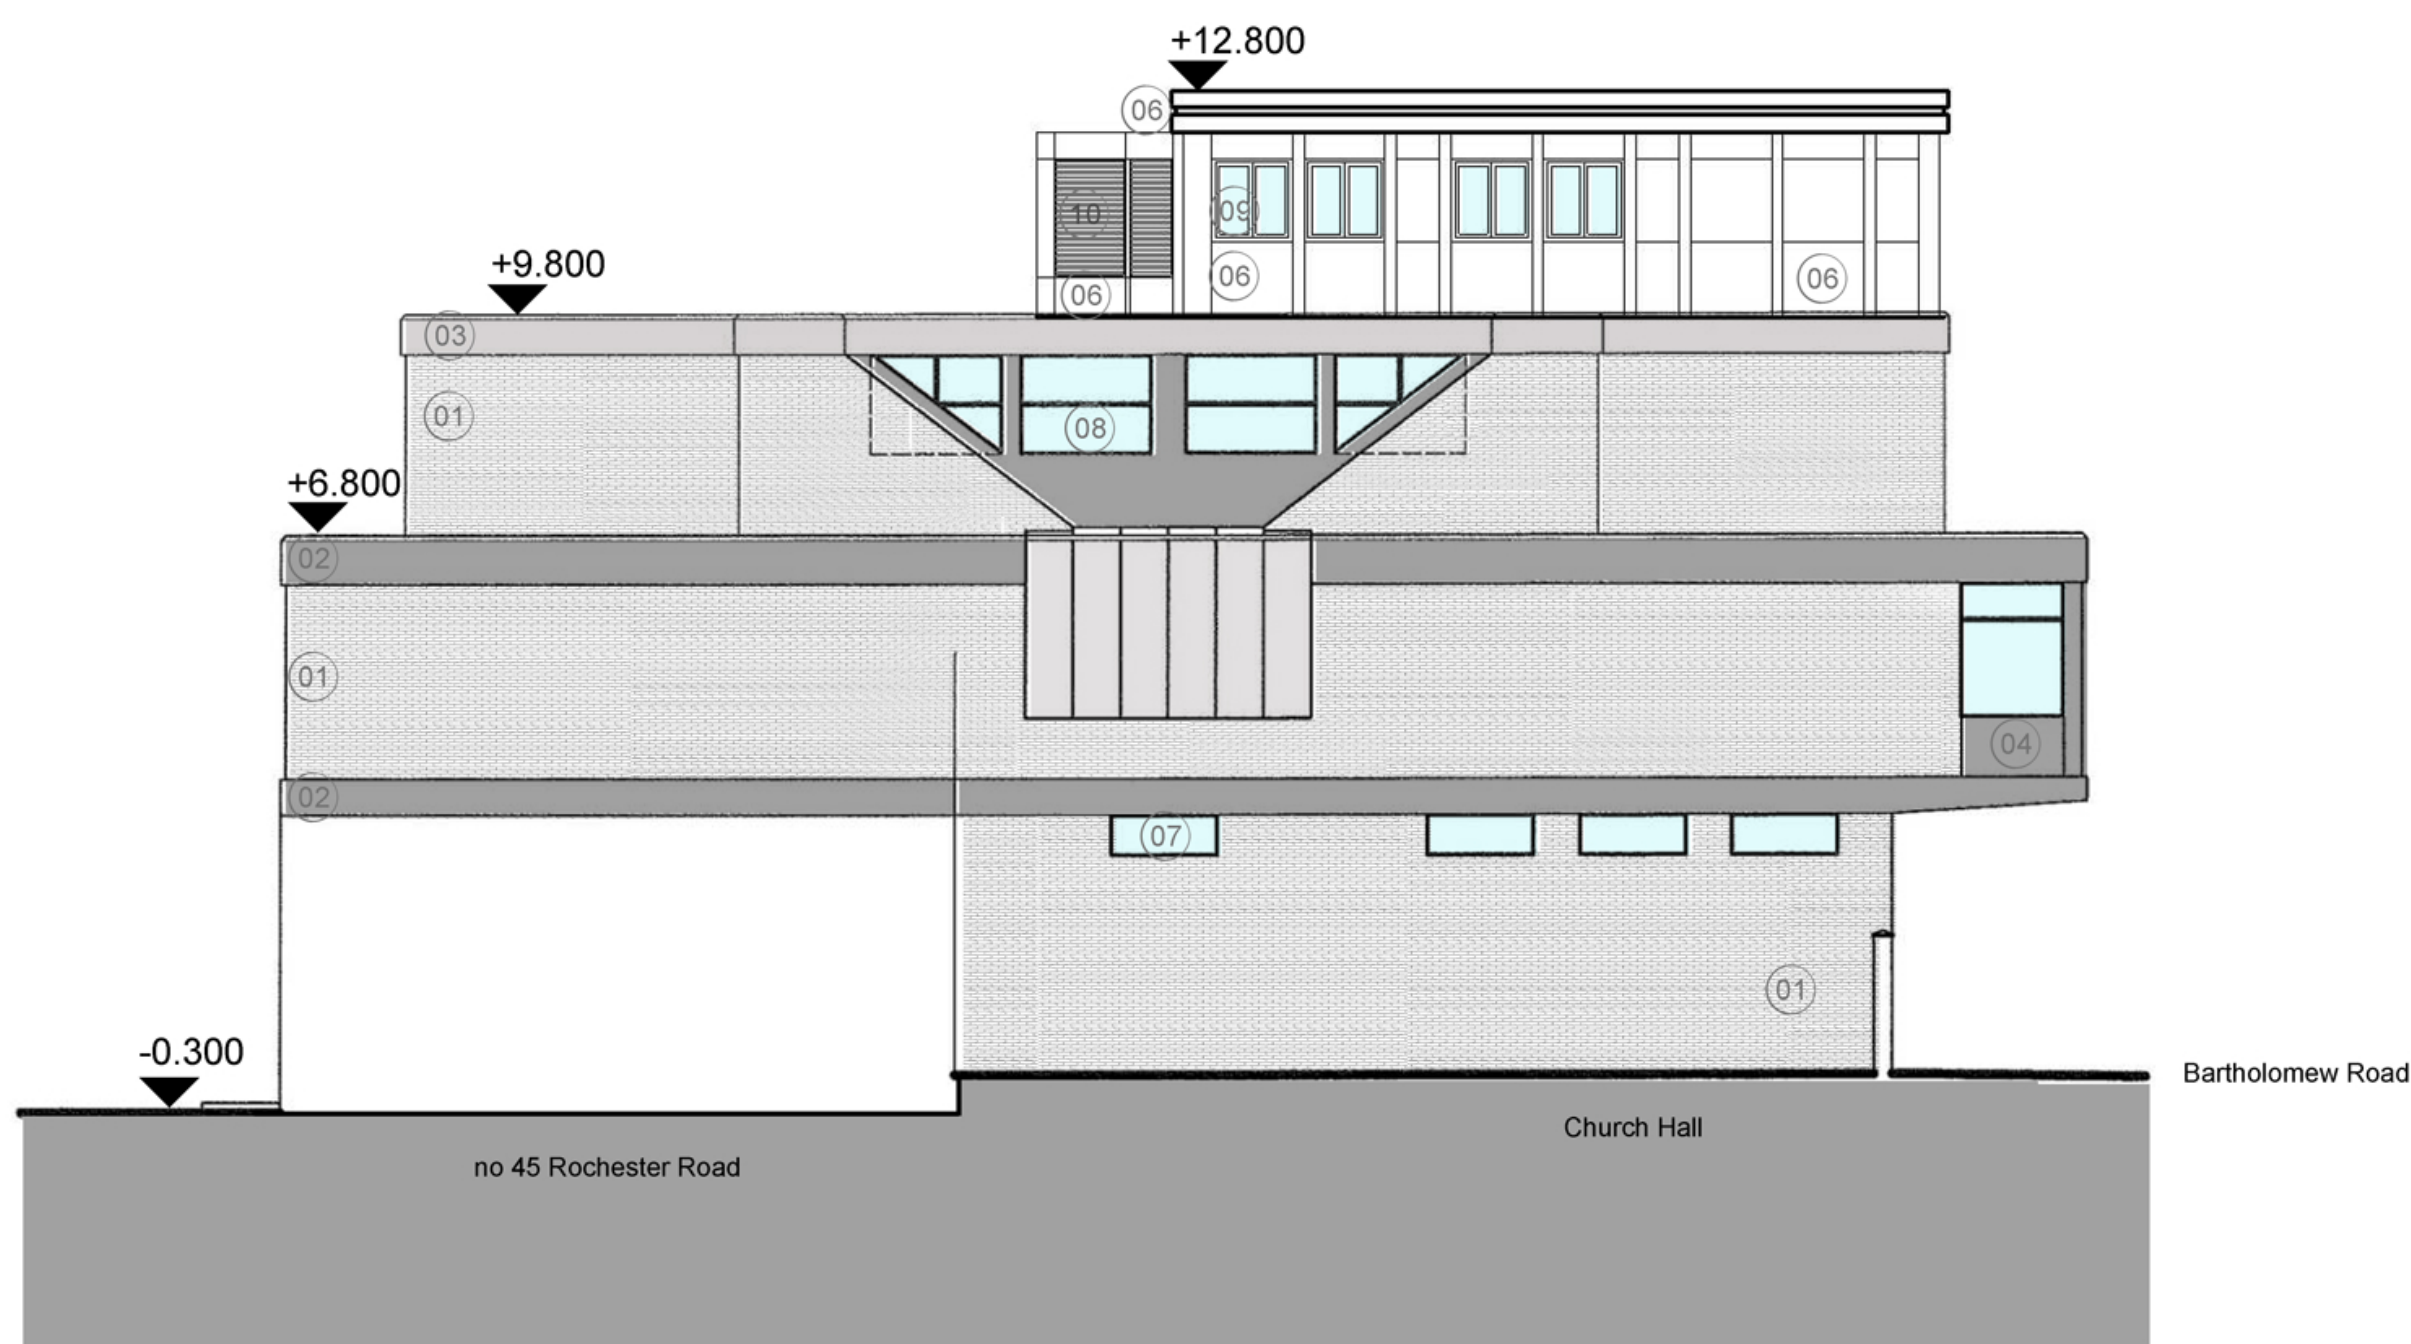

Proposed East Elevation
1:100



Current West Elevation (Church side)
1:100

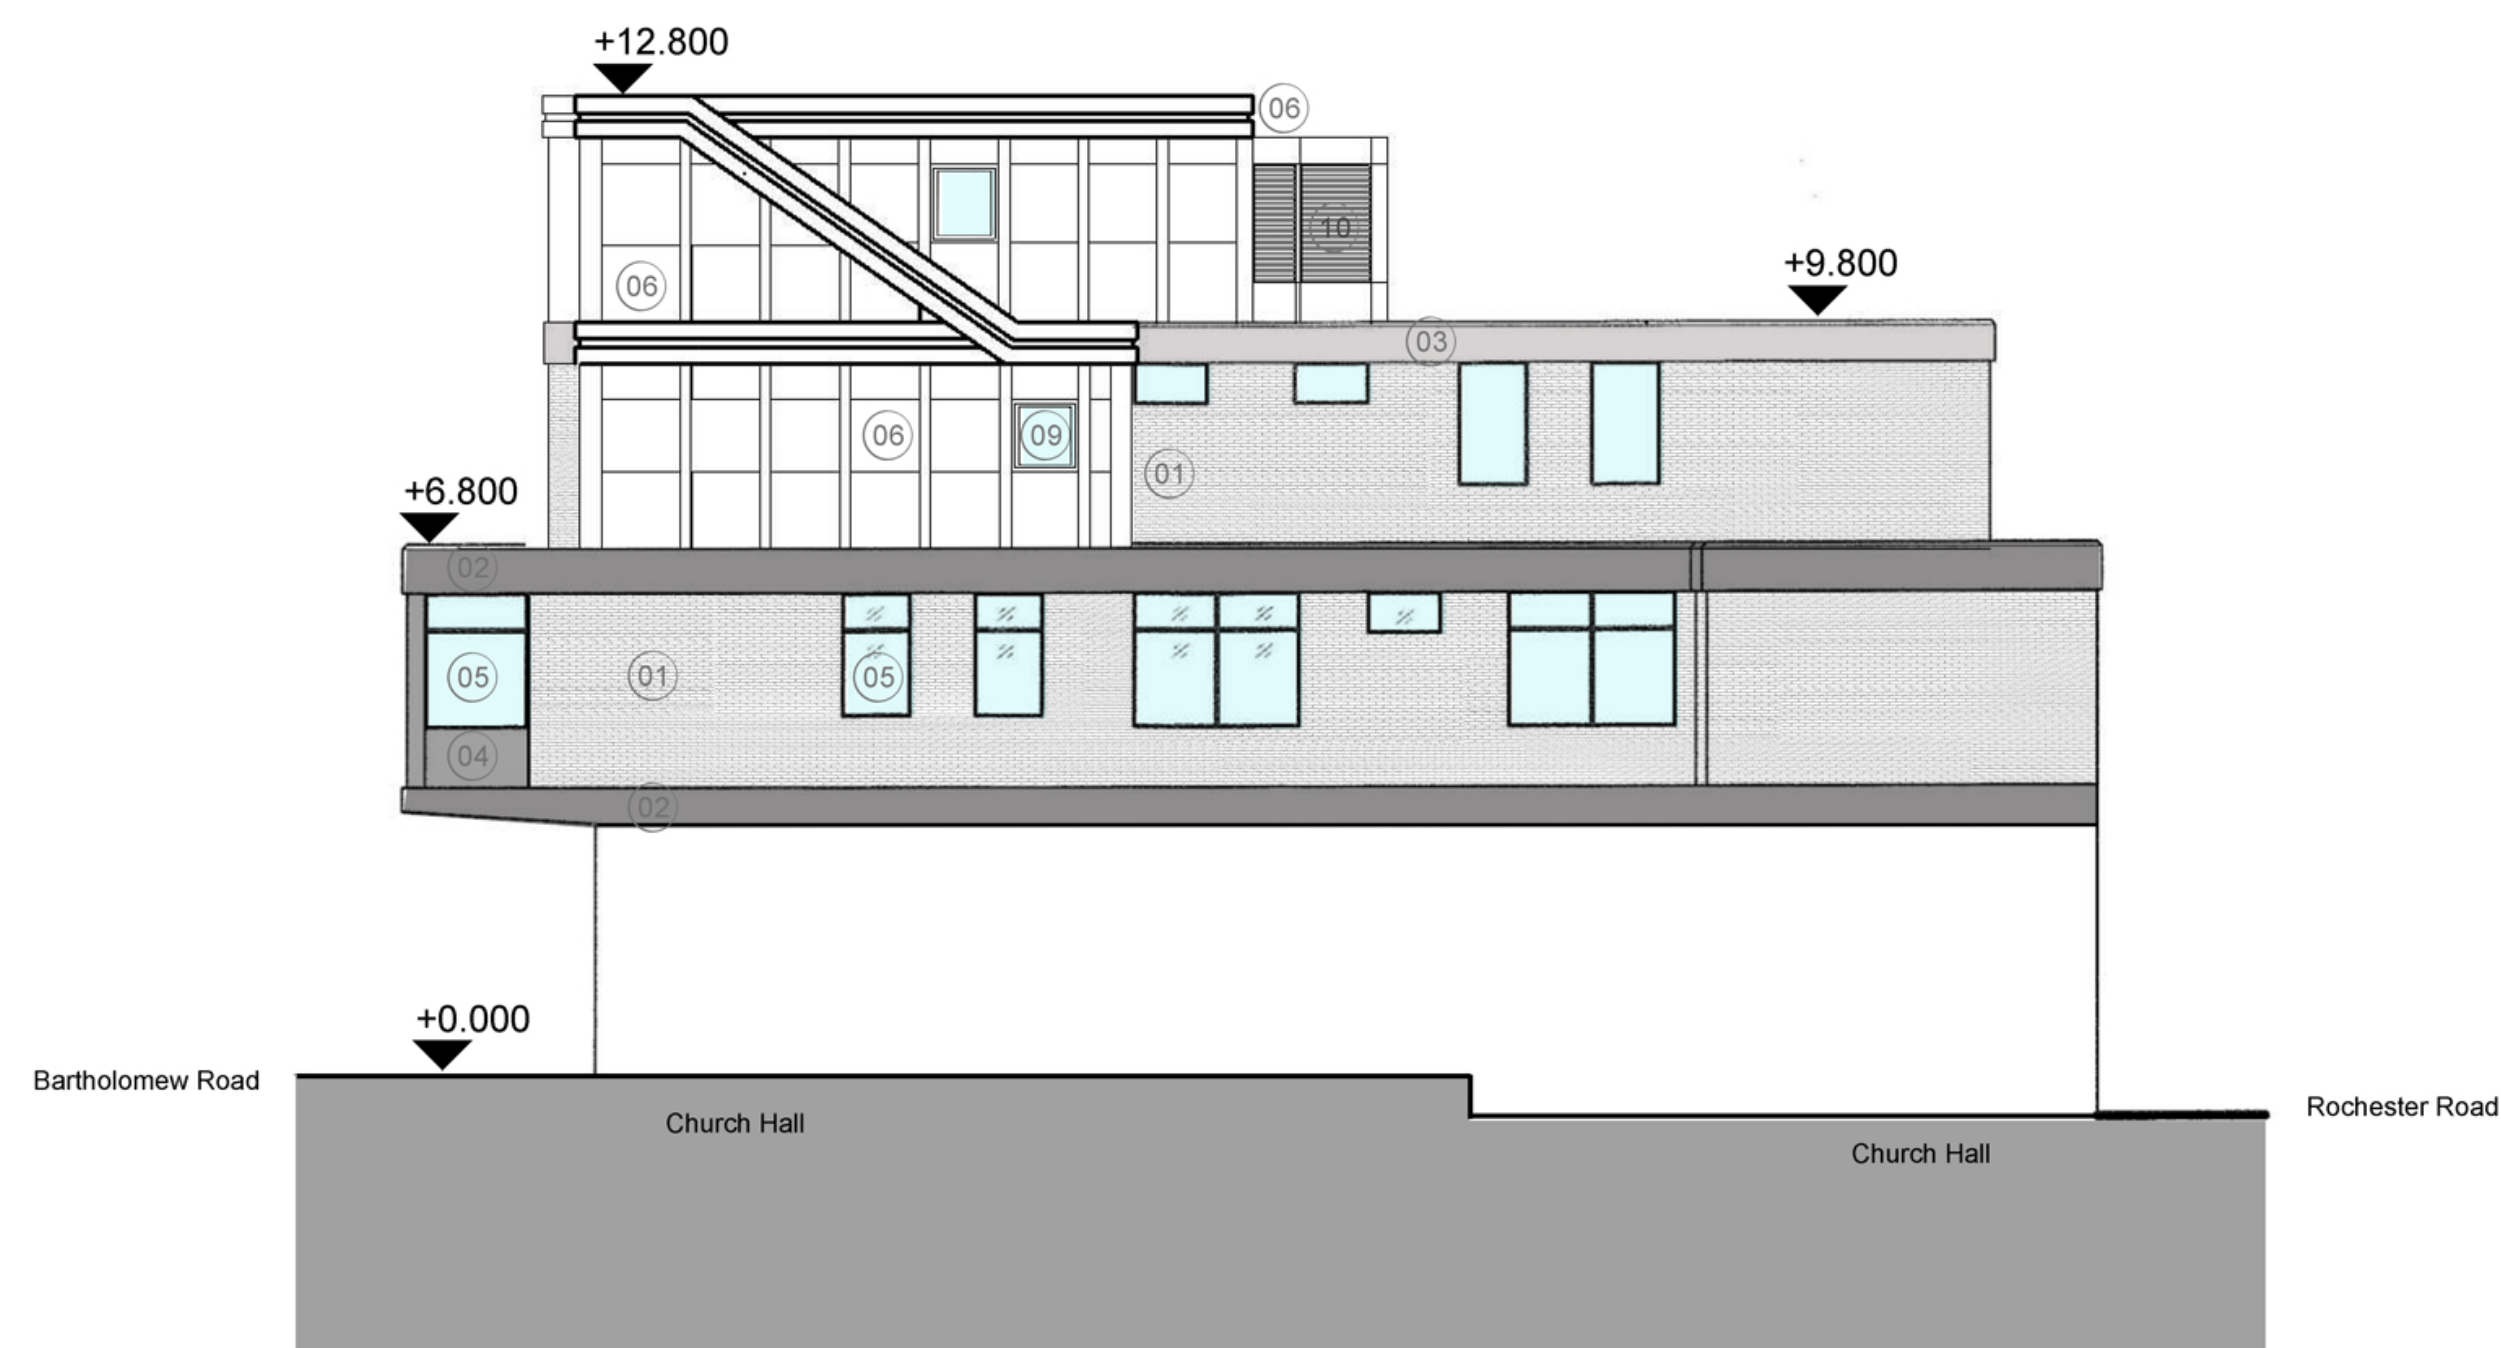

Proposed West Elevation (Church side)
1:100



North



Material Key

- 01 Smooth Buff Brick Dark Mortar
- 02 Black Painted Concrete
- 03 Dark Grey Concrete Banding
- 04 PPC Black Panel
- 05 PPC White Panel
- 06 PPC Champagne Panel
- 07 Black Metal Doors & Windows
- 08 White PPC Windows
- 09 Champagne PPC Windows
- 10 Champagne PPC Louvres

Rev	Details	Date	Drawn	Chk'd
PL01	Planning Submission	02.07.21	AK	AK

Client



St Andrew's Greek Orthodox Cathedral Trust
Roof Extension Flat 1, 46 Rochester Road, NW1 9JJ

Drawing Title

East and West Elevations

Scale @A1 Status Revision

1 : 100 Planning PL01

Project Code Originator Zone Level Type Series Number

A146 - SAT - ELE - DR - PL - 3011 - 003