


Oakley Square

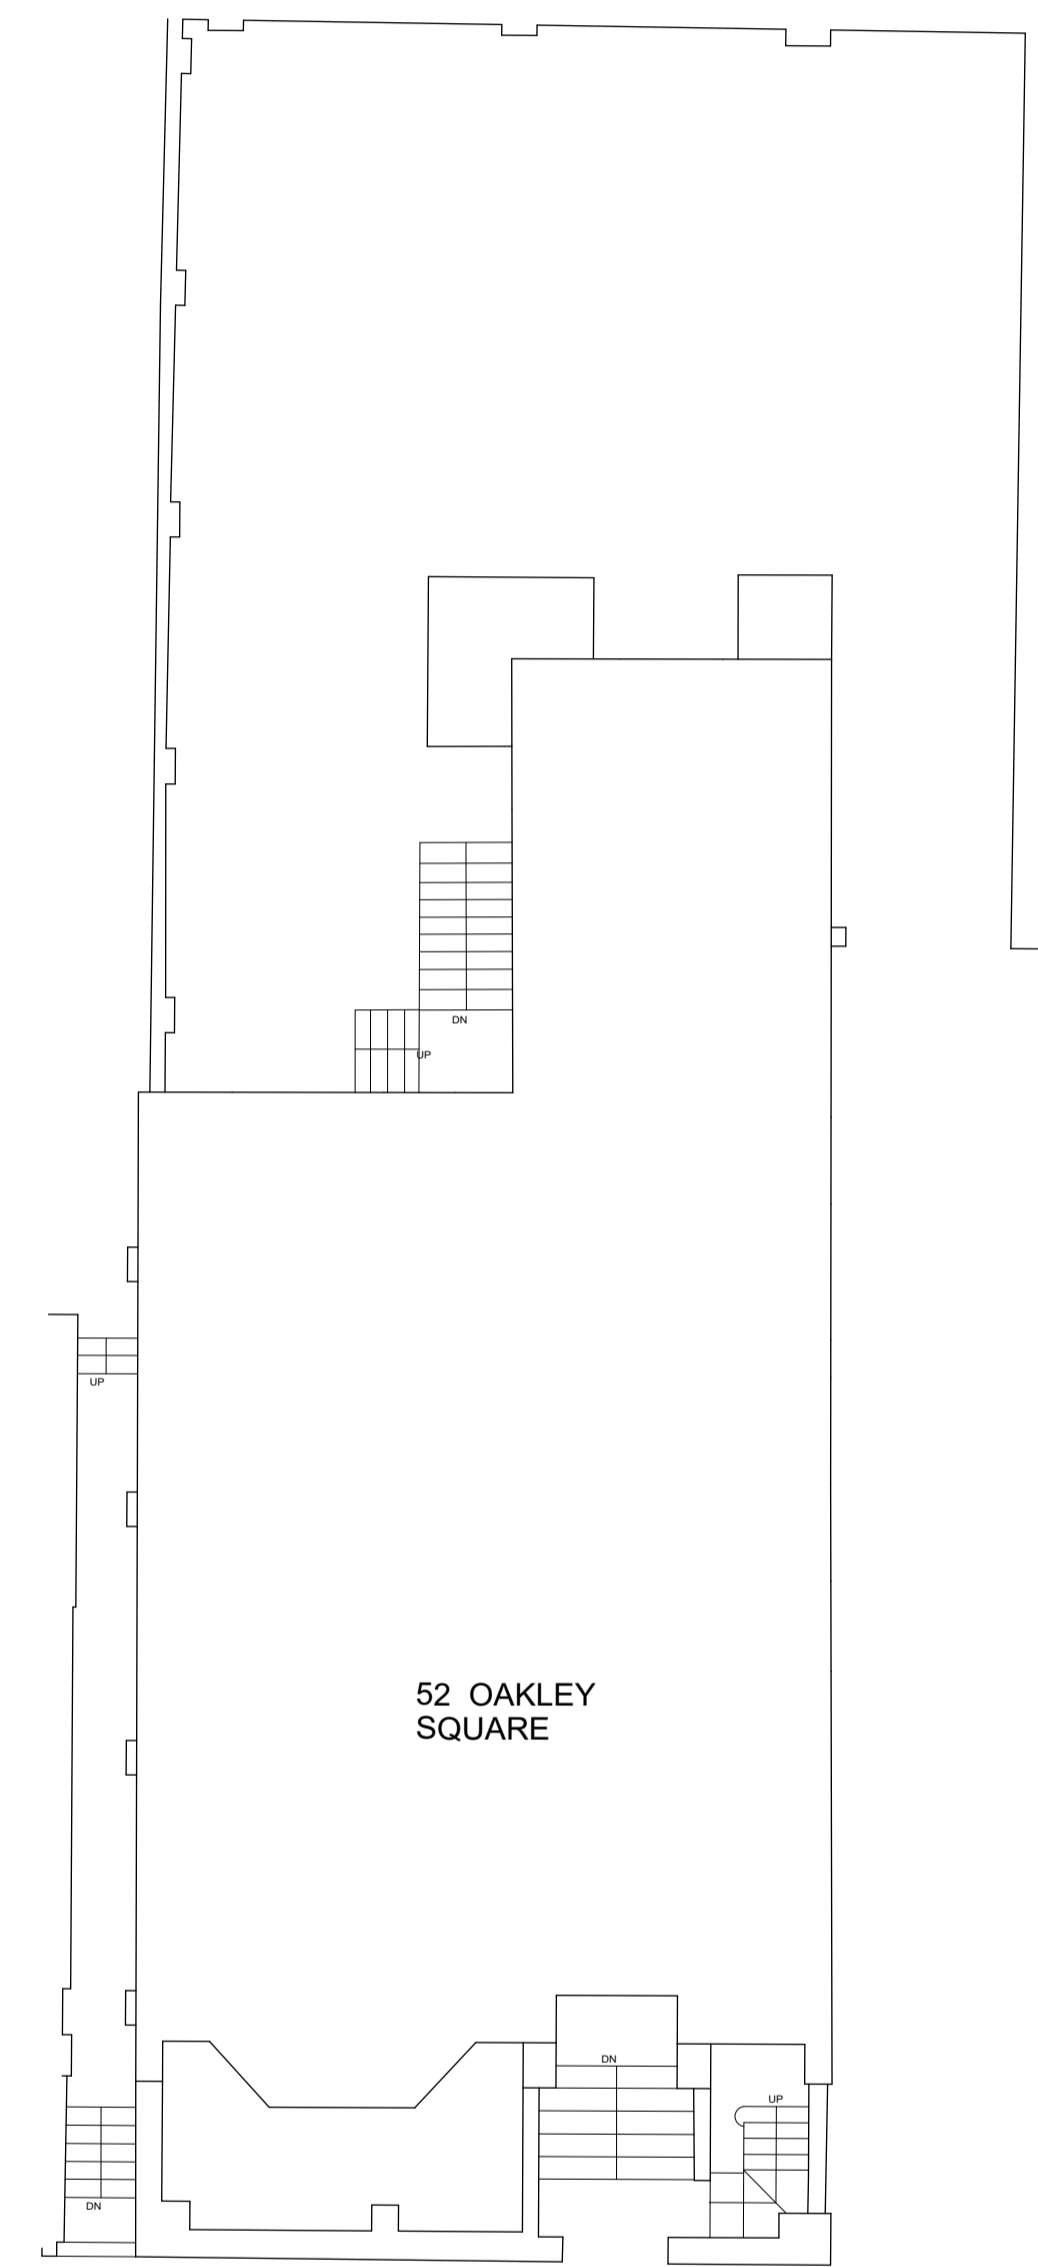

Oakley Square

© Drawing is copyright
Do not scale. All dimensions to be checked on site.
All construction, materials, workmanship etc to meet The National Building Regulations and Codes of Practice.
All discrepancies within these drawings are to be immediately reported to Contract Administrator.
No unilateral action to be taken by contractor.

Rev	Date	Description

Status: **PLANNING**

Scale bar 1:100 @ A1

Project:
52 OAKLEY SQUARE
Drawing Title:
Site Plan

Scale:
1:100 @ A1
1:200 @ A3
Job No:
2006

Drawing No.:
A101
Date:
9 MAR 2021
Revision: