


REVISIONS

REV	DATE	REVISION NOTES
A	2021.06.16	ROOF BOX REMOVED, ROOF LIGHTS ALTERED

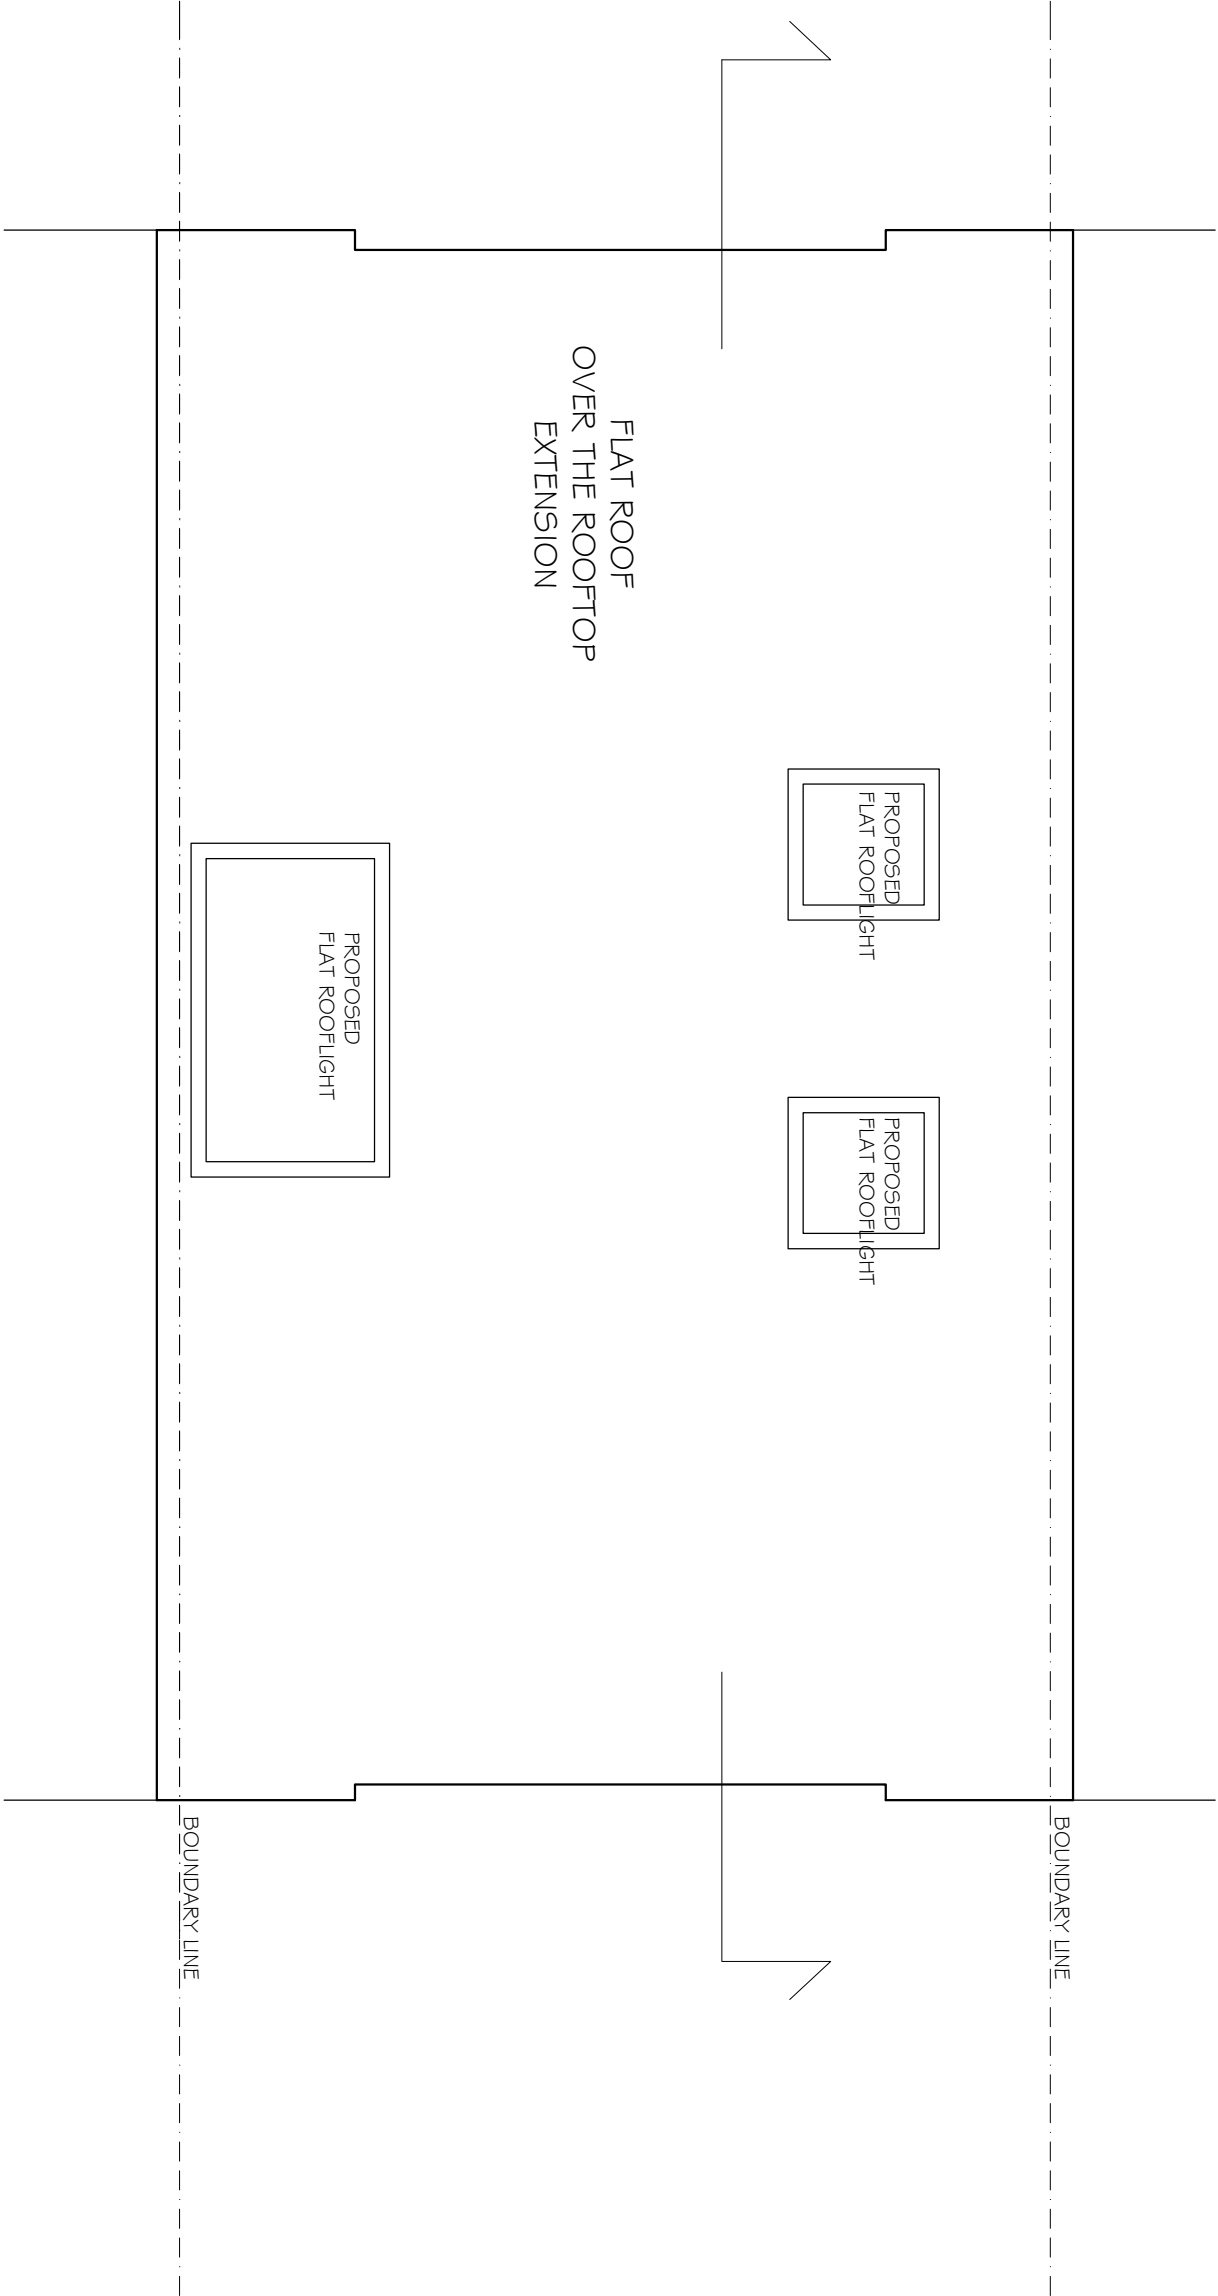

KEY



NOTES

1. Do not scale from this drawing.
2. All dimensions are to be confirmed by the contractor and each element must be in accordance with the architect's design.
3. Report all drawing errors, omissions and discrepancies to the architect/designer.

KASIA WHITFIELD DESIGN

KASIAWHITFIELD@GMAIL.COM  
T: 020 73860652  
M: 07989203533

JOB  
25 PRIMROSE HILL ROAD  
LONDON NW3 3DG  
TITLE  
PROPOSED ROOF PLAN

DATE	SCALE	STATUS
2021.06.16	1:50@A3	PROPOSED
PROJECT NO.	DRAWING NO.	REVISION
PHR25	PP3	A