


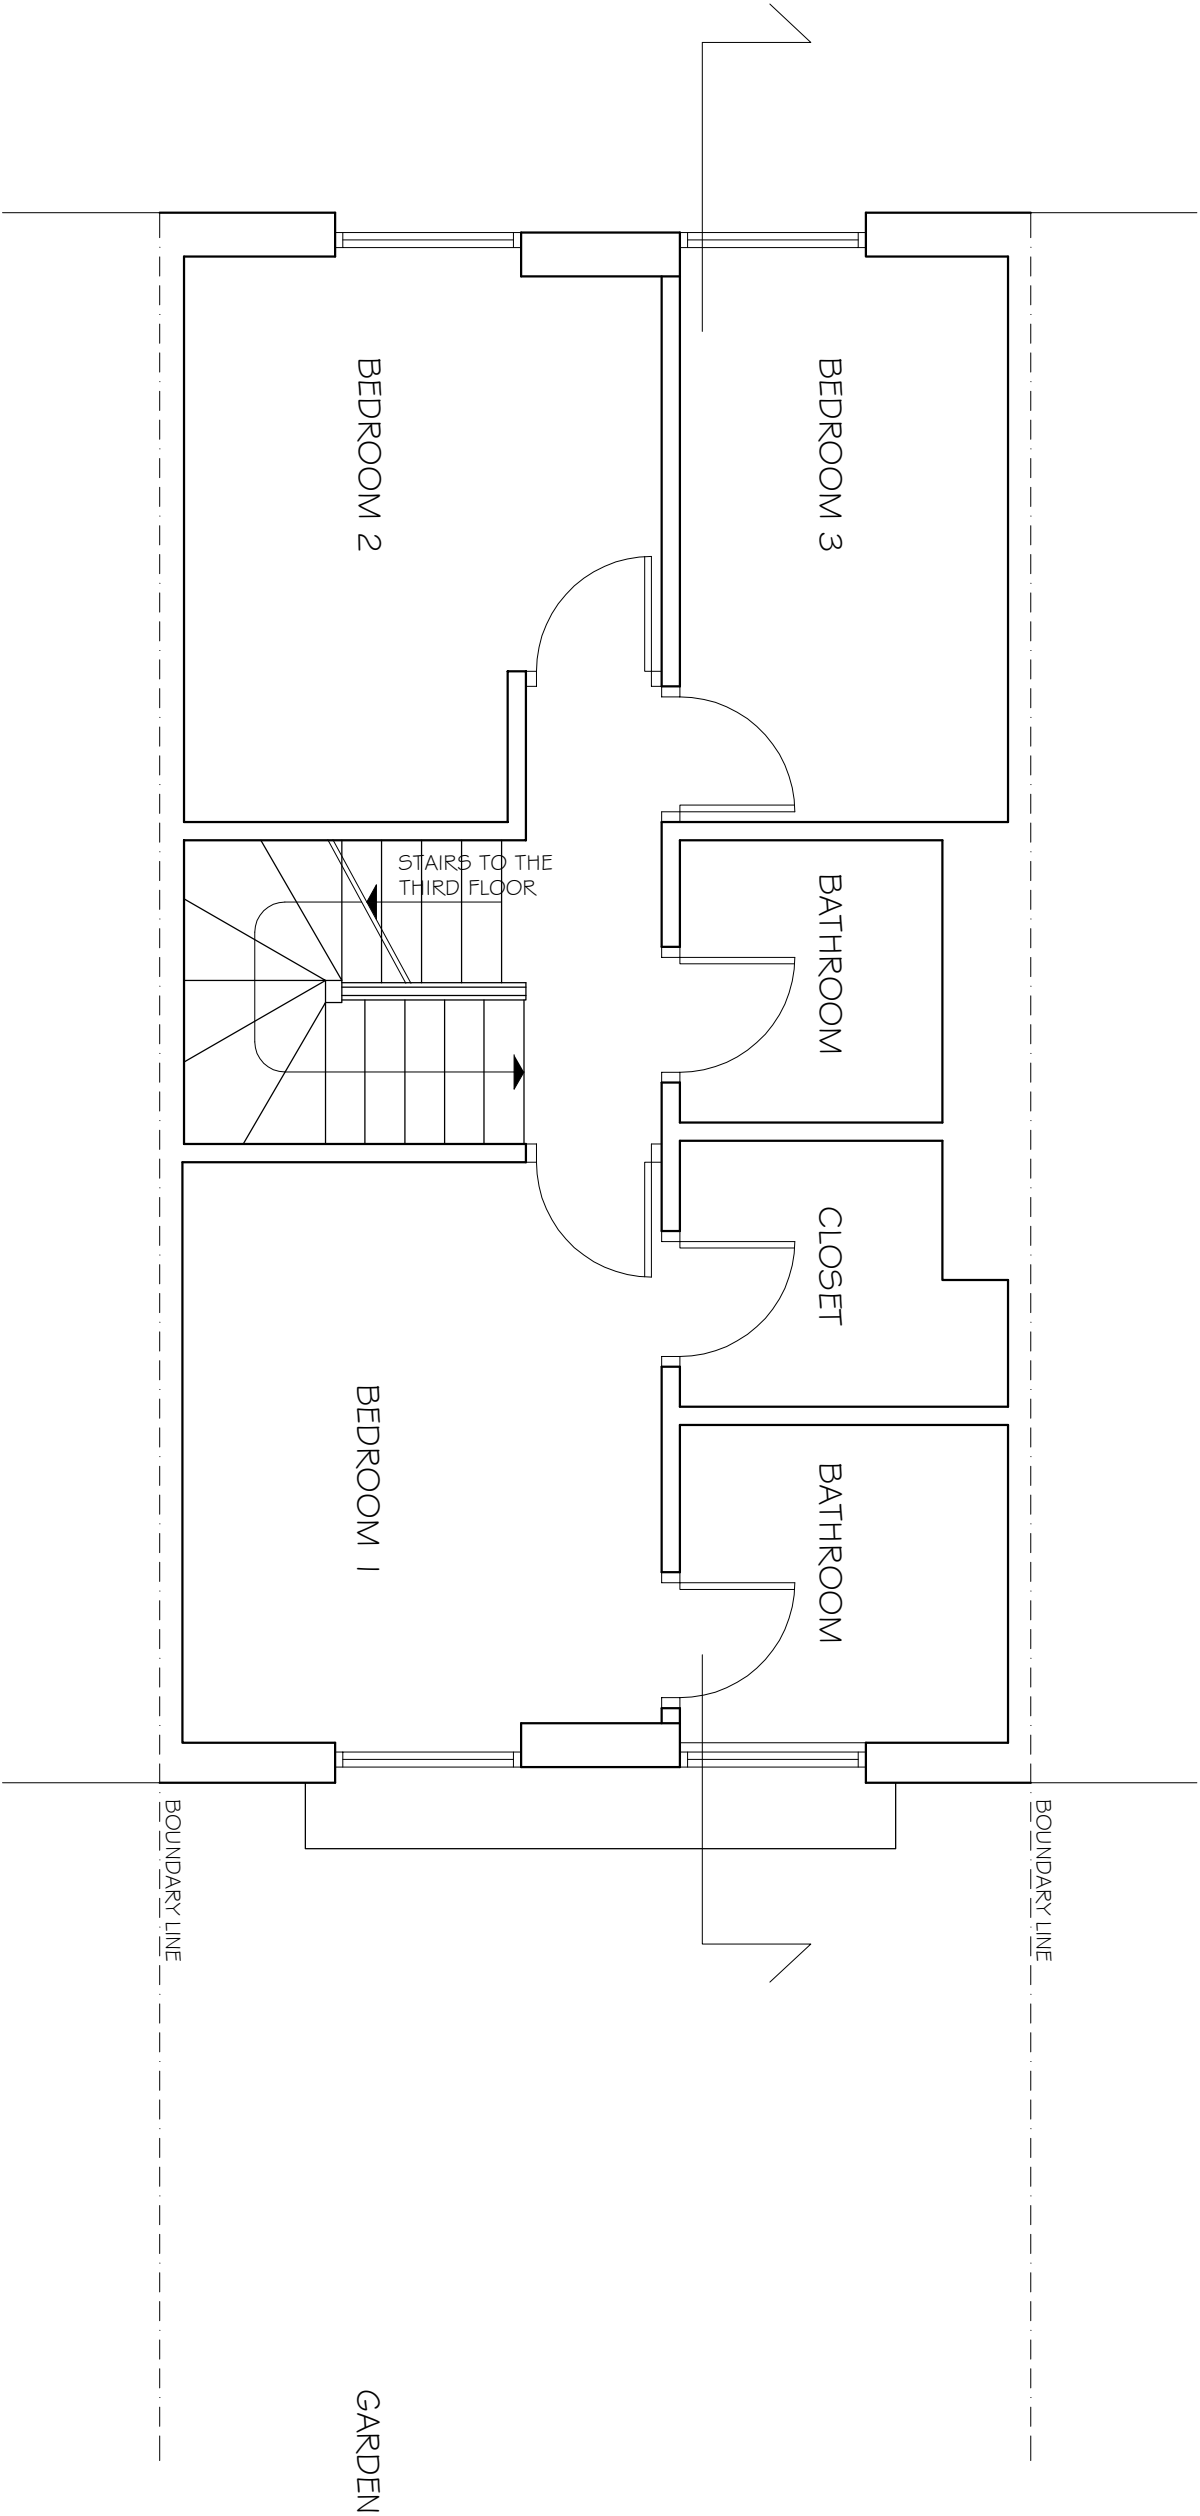

REVISIONS
REV DATE REVISION NOTES:

KEY



NOTES

1. Do not scale from this drawing.
2. All dimensions are to be confirmed by the contractor and each dimension to be in accordance with the architect's design.
3. Report all drawing errors, omissions and discrepancies to the architect/designer.

KASIA WHITFIELD DESIGN

KASIAWHITFIELD@GMAIL.COM
T: 020 77869842
M: 07989203533

JOB 25 PRIMROSE HILL ROAD
LONDON NW3 3DG

TITLE PROPOSED SECOND FLOOR PLAN

DATE	SCALE	STATUS
2021.06.16	1:50@A3	PROPOSED
PROJECT NO.	DRAWING NO.	REVISION
PHR25	PP1	