


Section AA

Section AA

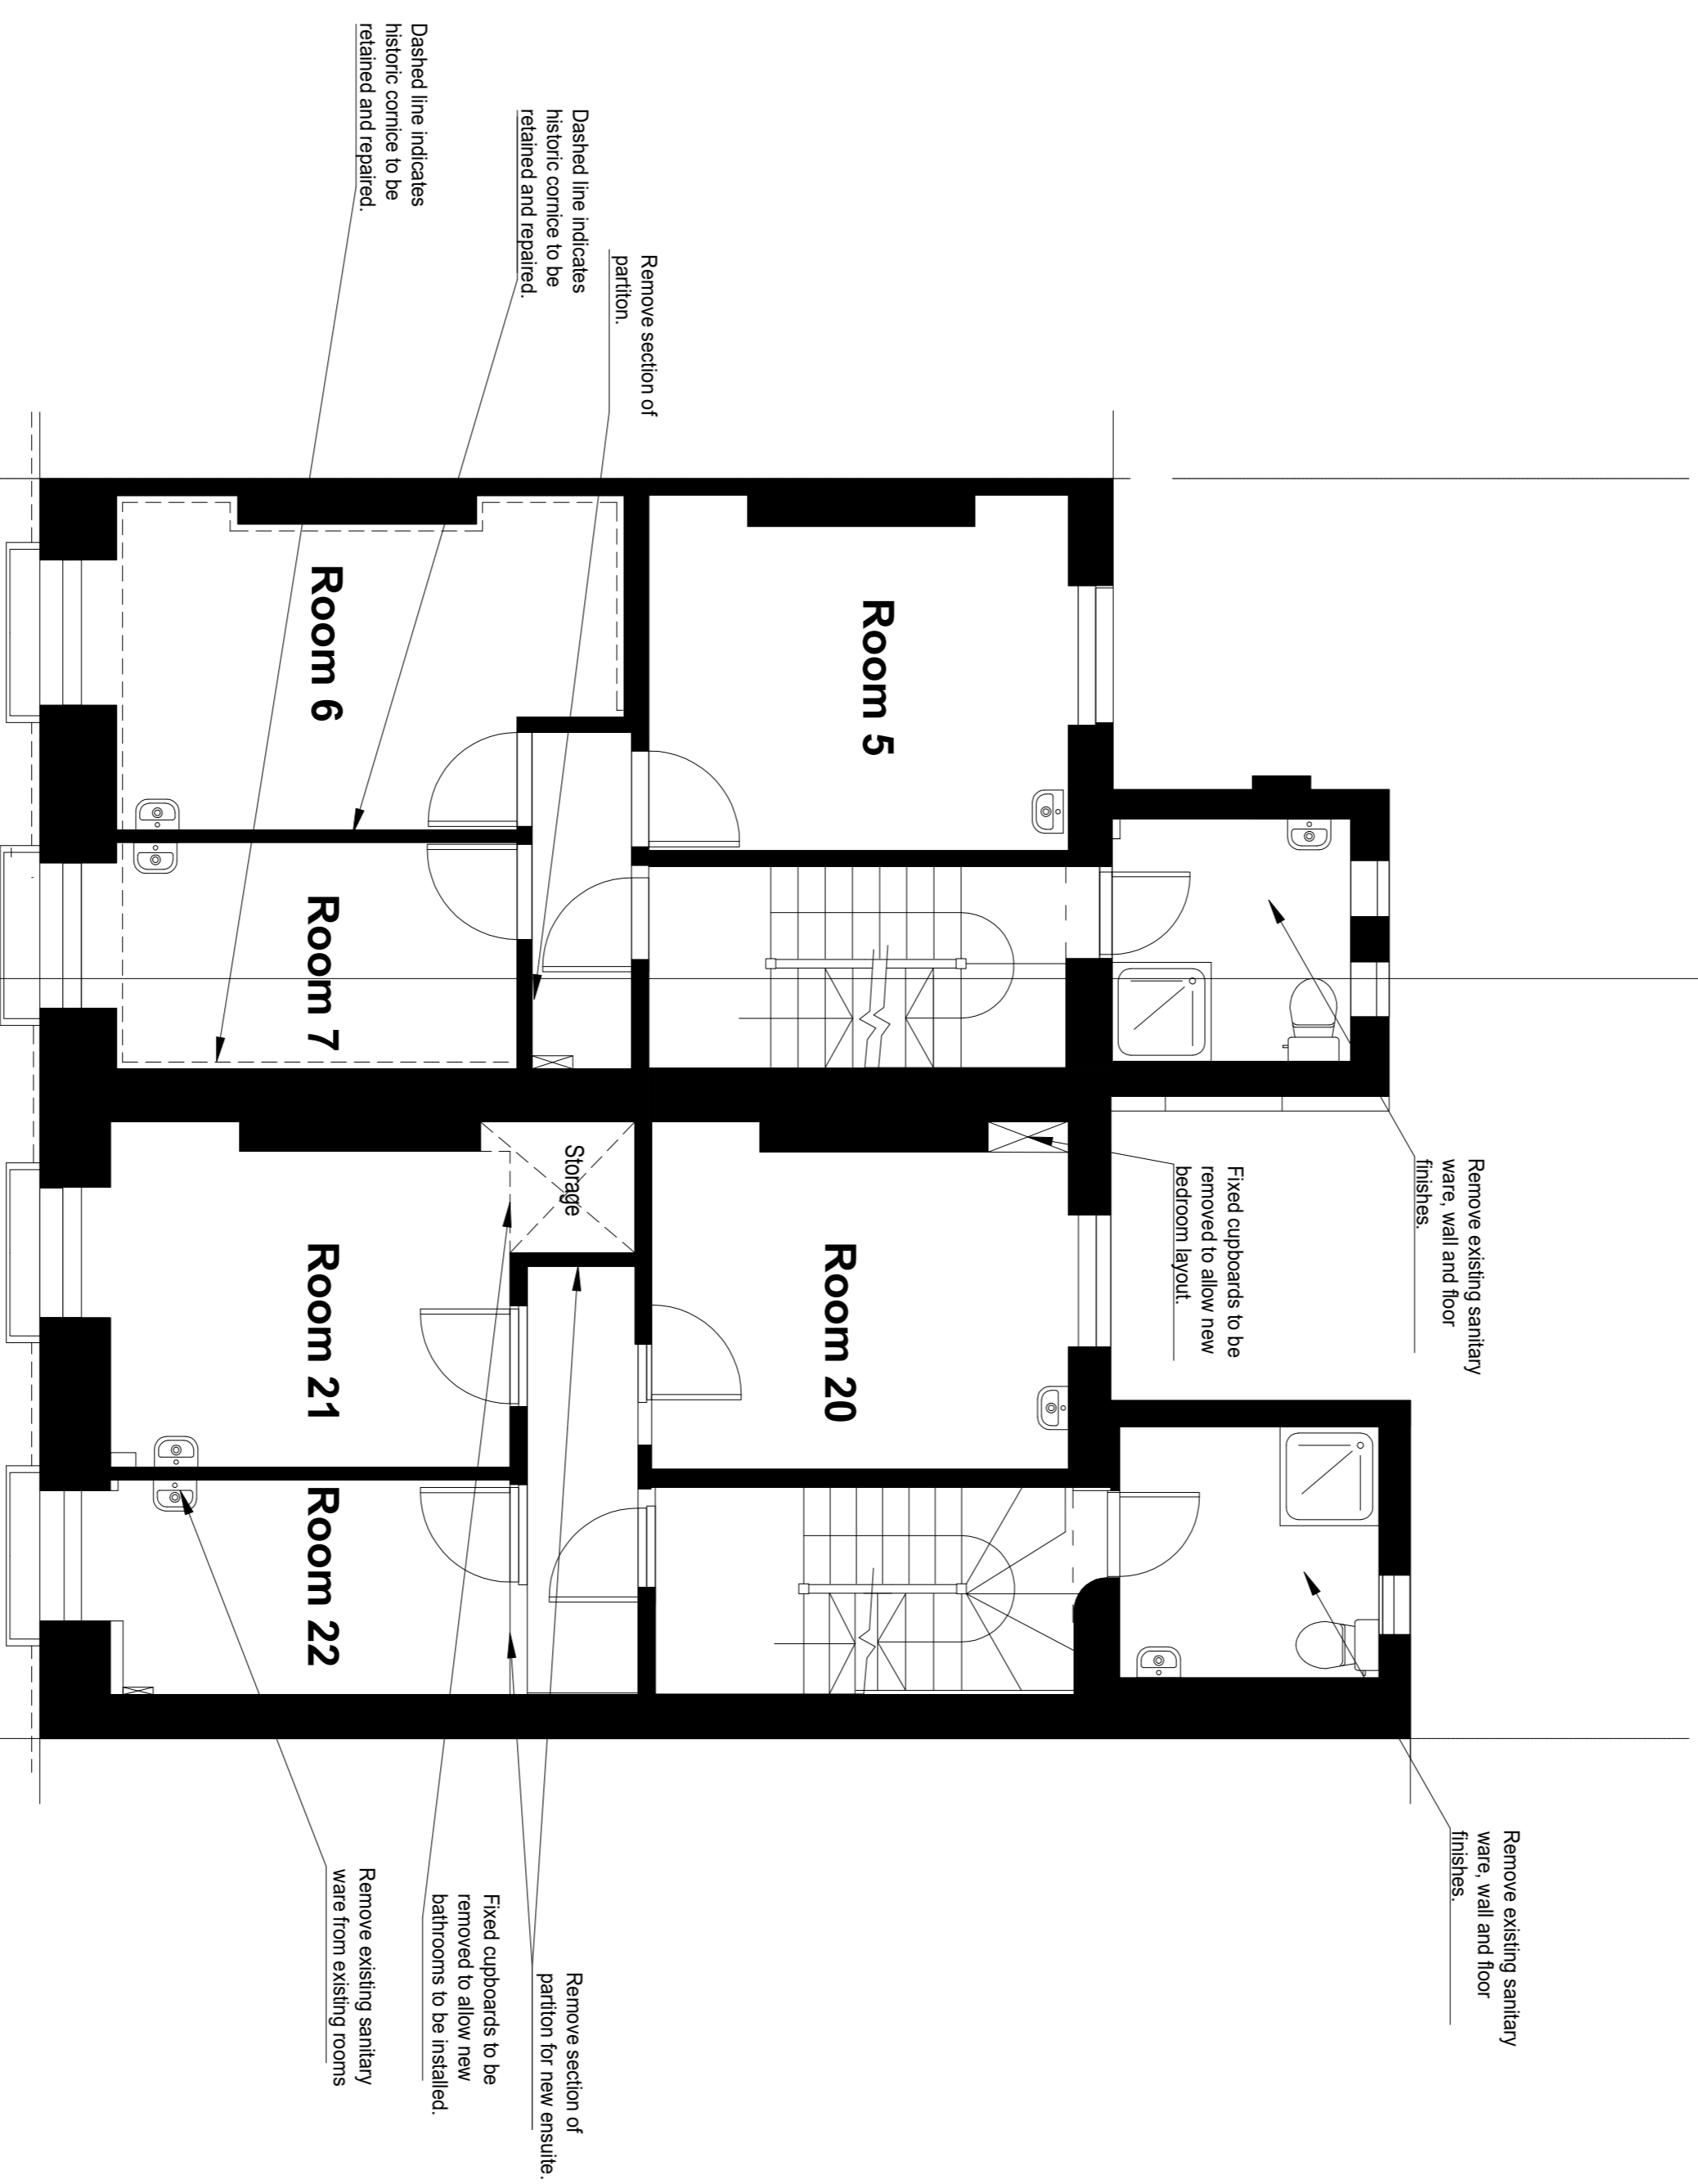

No. 32
Existing First Floor Plan

No. 30
Proposed First Floor Plan


1M 2M 3M 4M 5M

This drawing is the copyright of Patrick Howard Design Associates and may not be reproduced in whole or part without written permission. CONTRACTORS MUST VERIFY ALL DIMENSIONS ON SITE BEFORE SETTING OUT. COMMENCING WORK OR MAKING ANY SHOP DRAWINGS & MUST NOT SCALE FROM COPIES WITHOUT VERIFICATION. COPYRIGHT (C)

Rev. Detail/Date/By

--	--	--

P.H.D. ASSOCIATES
BRATMAR HOUSE
WATER LANE
STANSTED
ESSEX
CM24 8BU
TEL: 01279 817342
EMAIL: PHD@PHDARCHITECTS.CO.UK

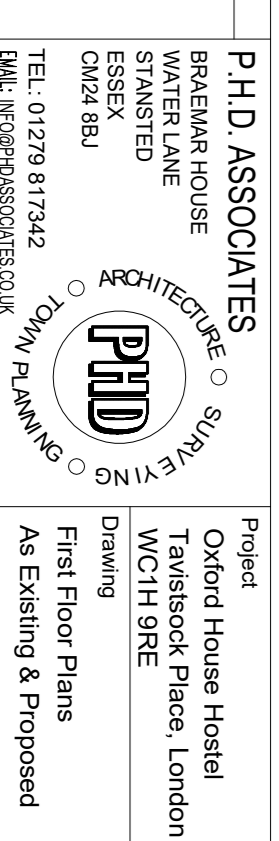

Project
Oxford House Hostel
Tavistock Place, London
WCH1 9RE

Date
08/07/2021

Drawn By
LJ/SHD

Scale
1 to 50 @ A1

Drawing Number
2105 LB 302

Drawing
First Floor Plans
As Existing & Proposed