



## FRONT ELEVATION

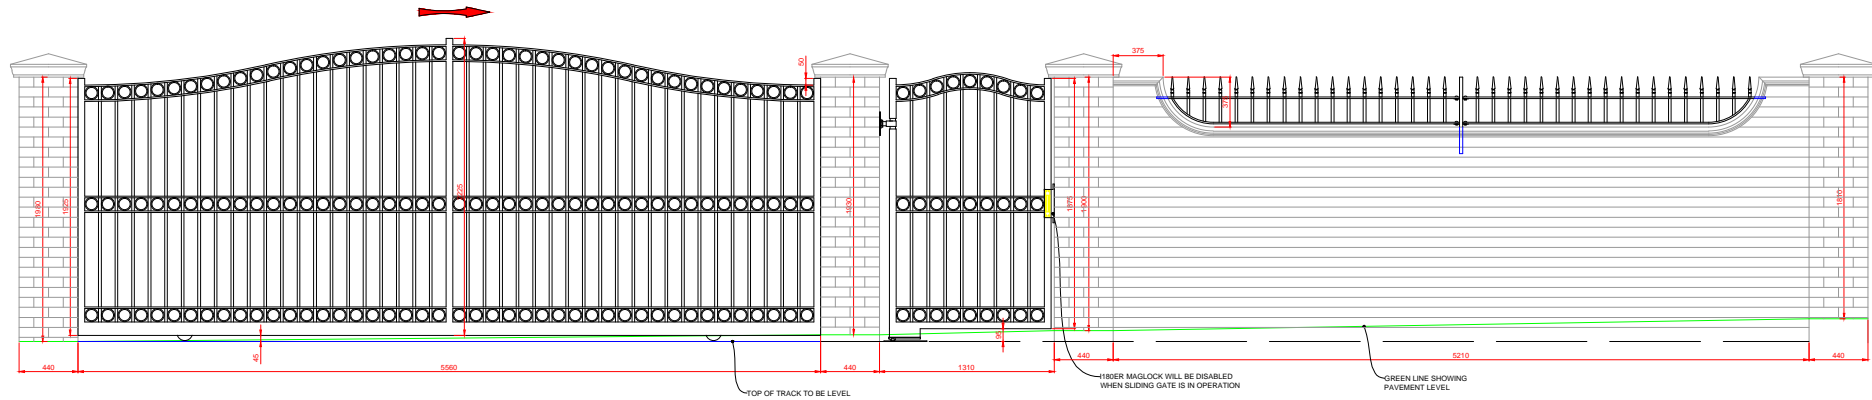

GATES FINISHED - GALVANISED & POWDER COATED GLOSS BLACK (due to the gates being galvanised there will be small holes in the hollow section bars, one each end)

## PLAN

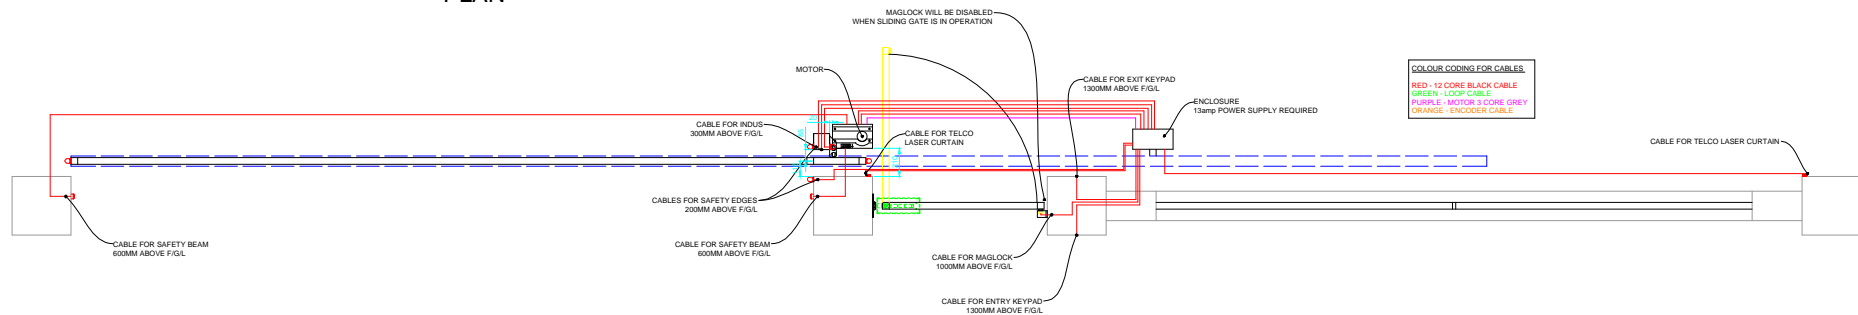

|                     |                      |                                      |
|---------------------|----------------------|--------------------------------------|
| Scale               | Date<br>30 June 2021 | Customer<br>Alison Parry             |
| Dwg no<br>9780 RevA | Drawn By<br>RND      | Project<br>51 Lancaster Road (22771) |