

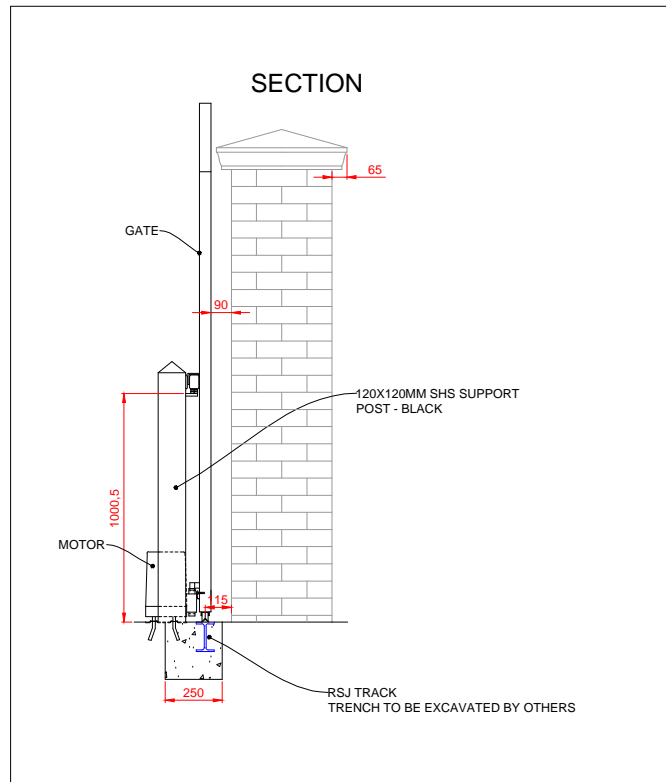


## REAR ELEVATION

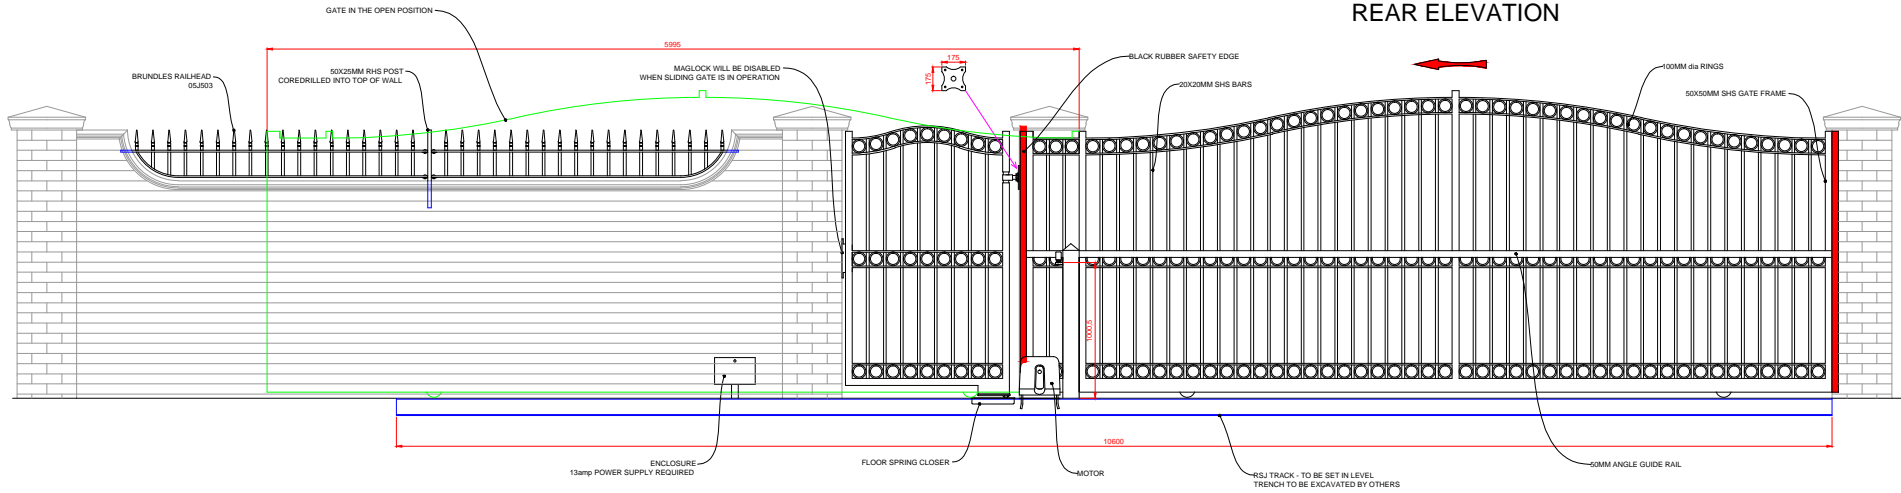

GATES FINISHED - GALVANISED & POWDER COATED GLOSS BLACK (due to the gates being galvanised there will be small holes in the hollow section bars, one each end)

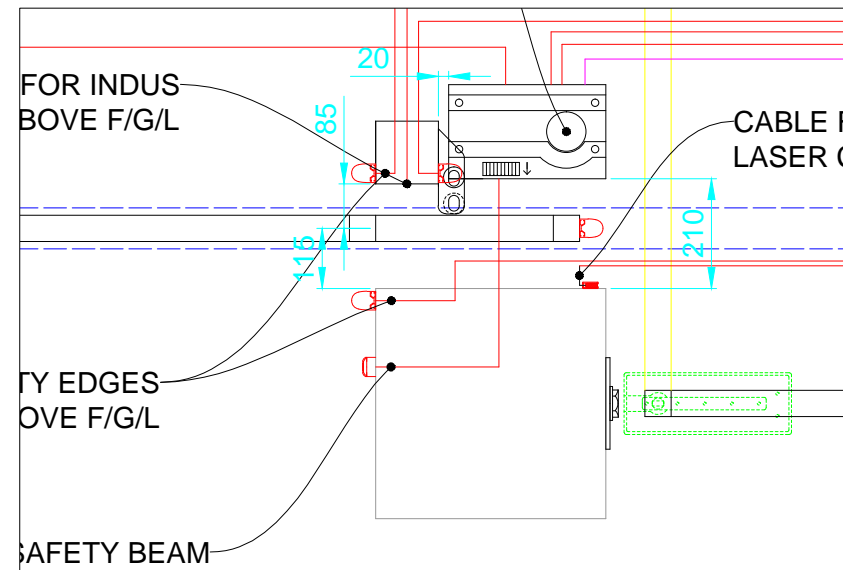

Scale	Date 30 June 2021	Customer Alison Parry
Dwg no 9781 RevA	Drawn By RND	Project 51 Lancaster Road (22771)