

**General notes:**  
 All dimensions are approximate and subject to a full measured survey  
 All drawings to be read in conjunction with Structural Engineers and Services Engineers drawings. Any discrepancies are to be highlighted and brought to the attention of the Architects.

**Health and safety notes:**  
**Manual handling**  
 Avoid as far as reasonably practicable hazardous handling operations, including heavy lifting loads and working over shoulder height.

**Confined space / Working at height**  
 Safe access to be provided when working at height.  
 Be aware of restrictions placed on movement when working with temporary access equipment.


**Temporary propping**  
 Care to be taken when fixing vertical elements to allow for secure fixing when fitting.

**Personal protective equipment**  
 Appropriate equipment to be worn at all times while on site.


**Material hatches:**


**Notes:**

INDEX	DATE	REASON FOR ISSUE	NAME
T00	28/10/20	Stage 4 Tender	RK
T01	11/11/20	Stage 4 Tender	RK
T02	04/12/20	Tender Issue - Drawing Revision	RK
T03	14/12/20	Tender Issue - Drawing Revision	RK
T04	28/03/21	Stage 4 - VE Drawing Revision	RK
T05	17/05/21	Stage 4 - VE Drawing Revision	RK
P00	28/07/21	Planning - Section 56A	RK

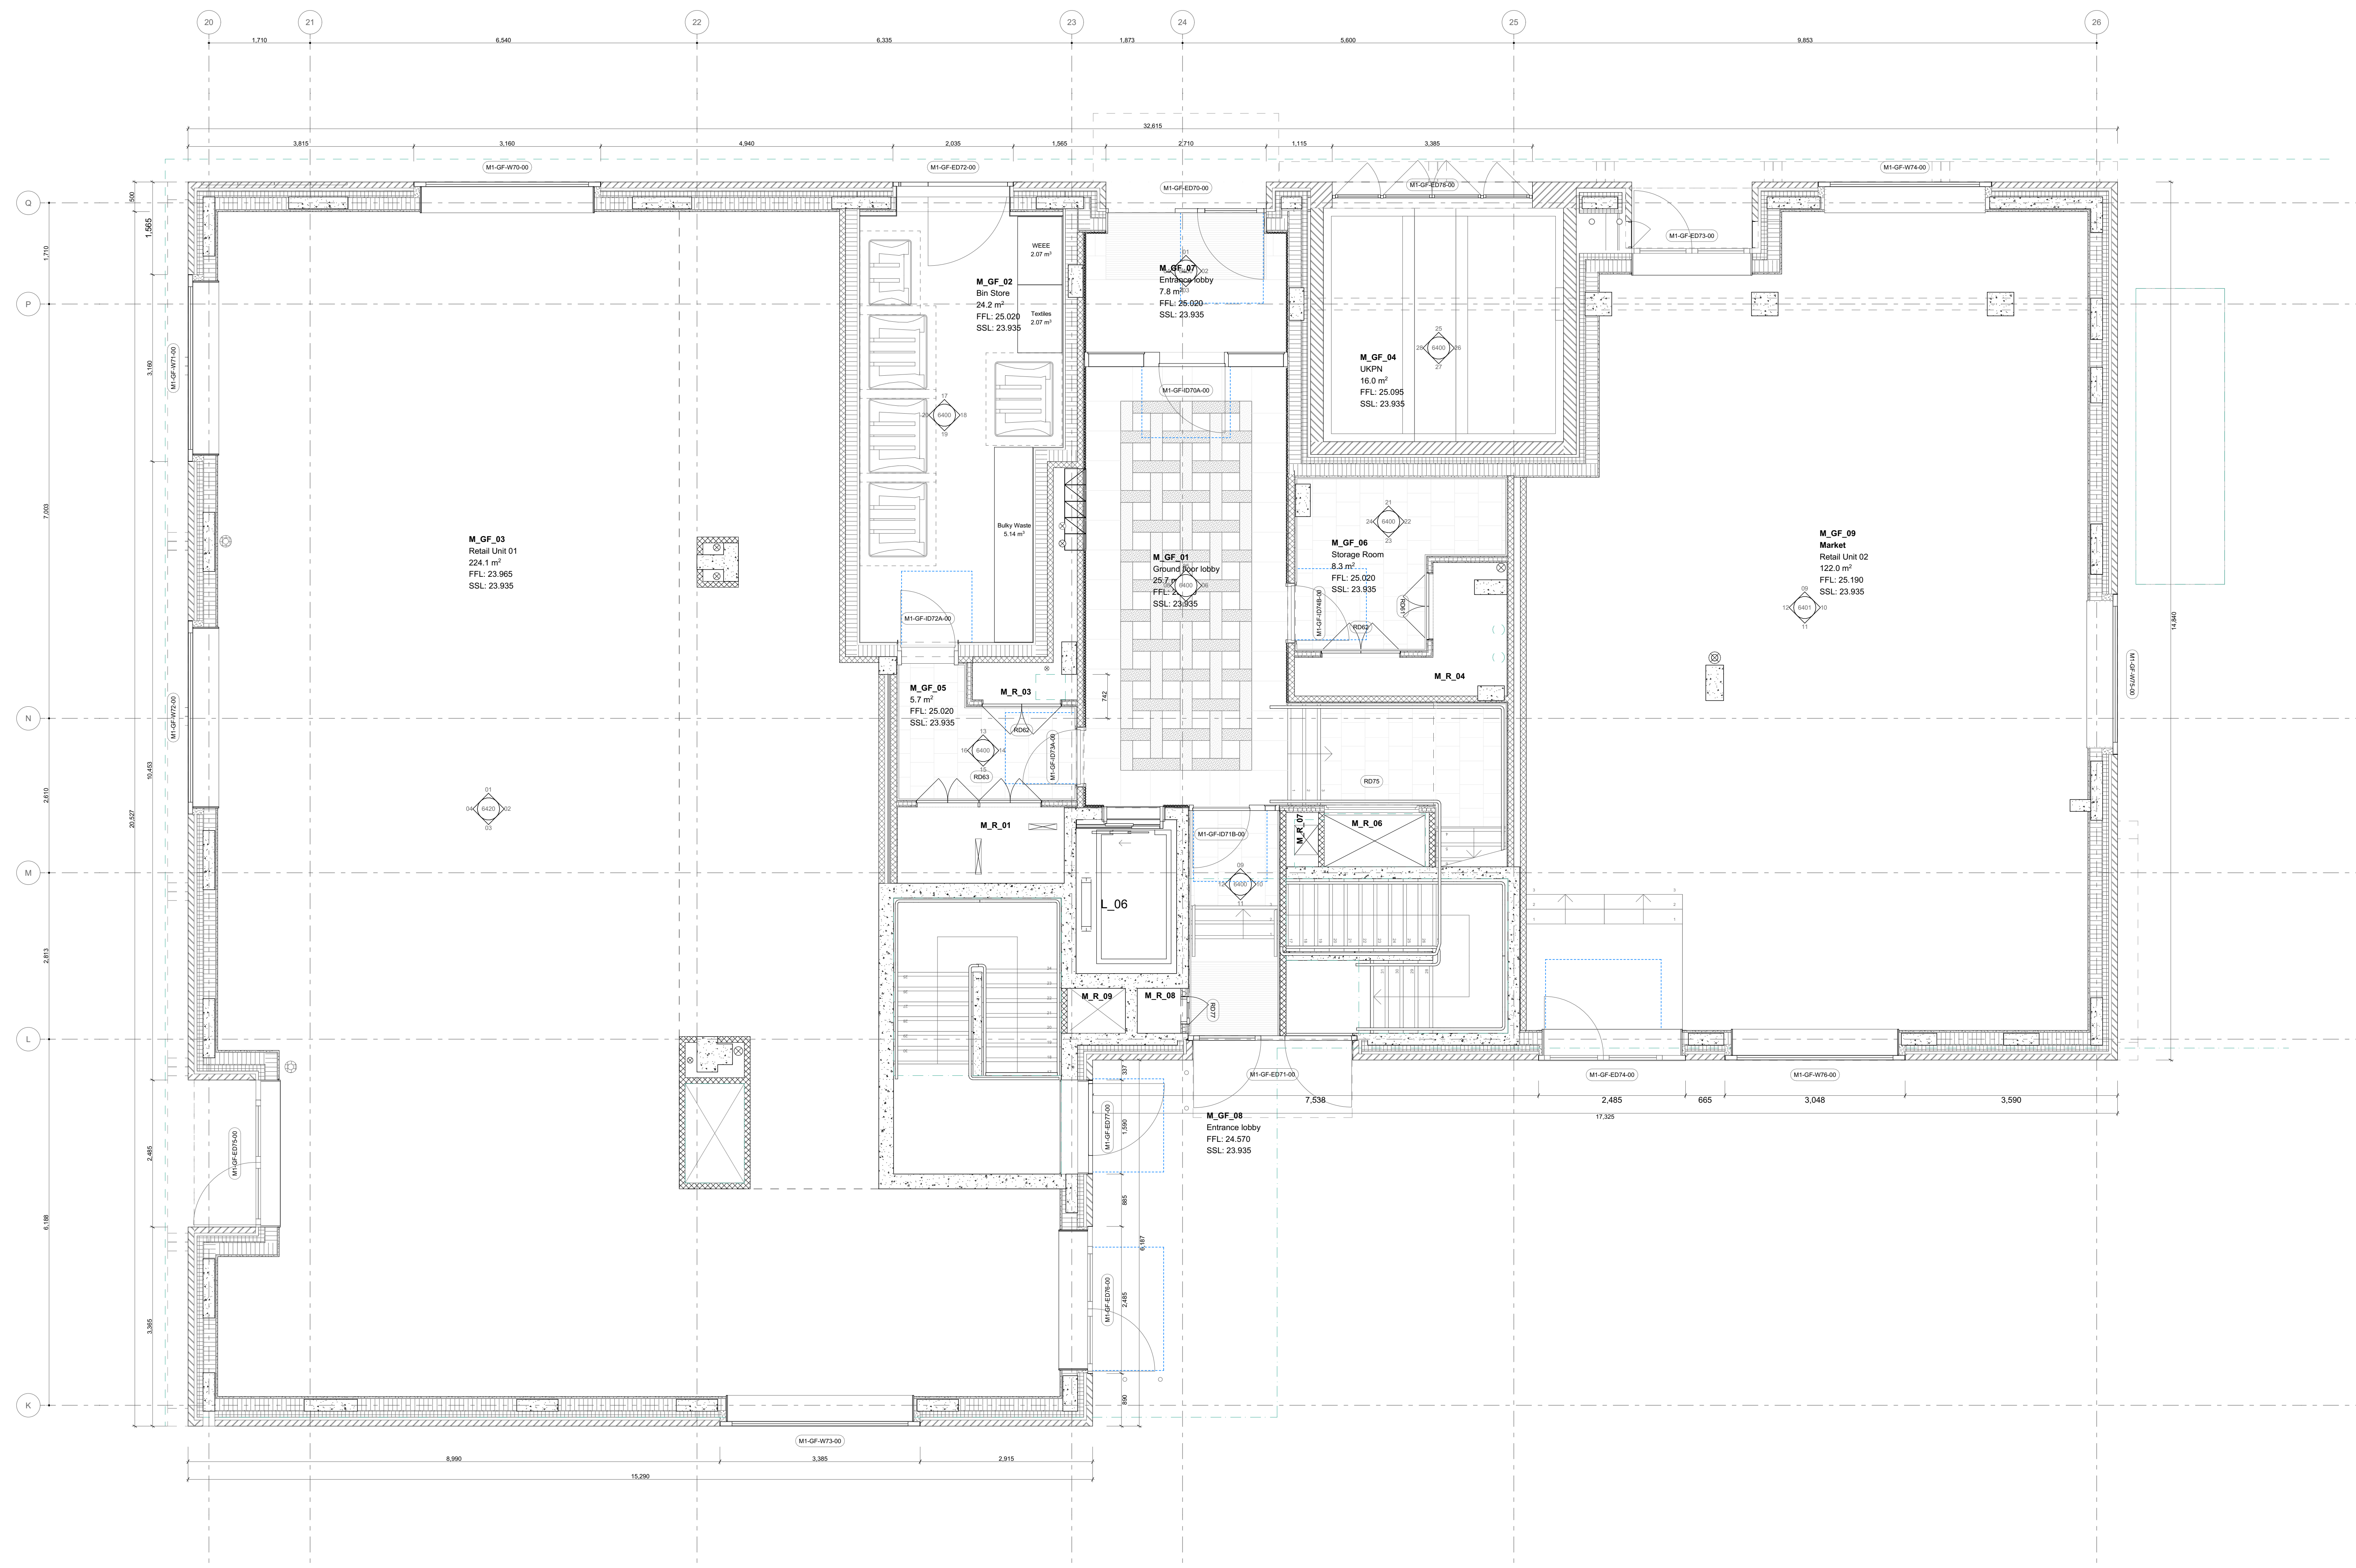

**Caruso St John Architects**

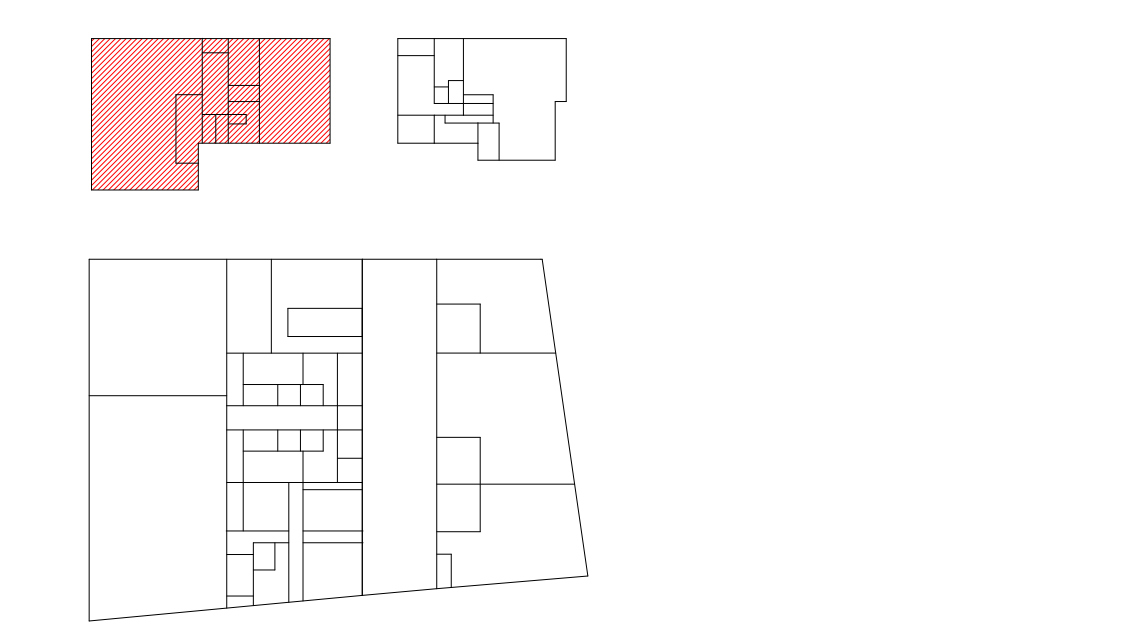

**477 St Pancras Commercial Centre**

**Market - Ground Floor Plan** INFORMATION

477	CSJ	M1	GF	FP	A	5001	S1	P00
Project No.	Client	Use	Level	Type	Area	Section	Scale	Revision
1:50	1189 x 841	07/02/20	06/07/21	RK	JH			
Date	Date	Date	Date	Drawn	Checked			

**STAGE 05** ±0.00 = 0.00 AOD

**Client:**  
 WRE  
 8 Bishops Walk, London, W1D 3DH

**Project manager:**  
 Blackburn & Co.  
 No 1, Clink Street, London, SE1 9EG

**Architect:**  
 Caruso St John Architects LLP  
 1 Cowe Street, London E2 8AG, UK. +44 (0)20 7913 3161. london@carusostjohn.com

**Planning consultant:**  
 Gerald Evans  
 72 Redwood Street, London, W1G 8AY

**Structural engineer:**  
 AKT II  
 White Colver Factory 1 Old Street Yard London EC1Y 6AF

**Building services:**  
 Norman Delaney Young  
 1 Angel Court, London EC2R 7HJ

**Quantity surveyor:**  
 Expens  
 Montpelier 5-23 Old Street London EC1Y 9RL

Registered Office: Caruso St John LLP is a limited liability partnership registered in England No. 02328819