
 


SITE PLAN | Pinch, 9-11 Tottenham Street, London, W1T 2AQ.

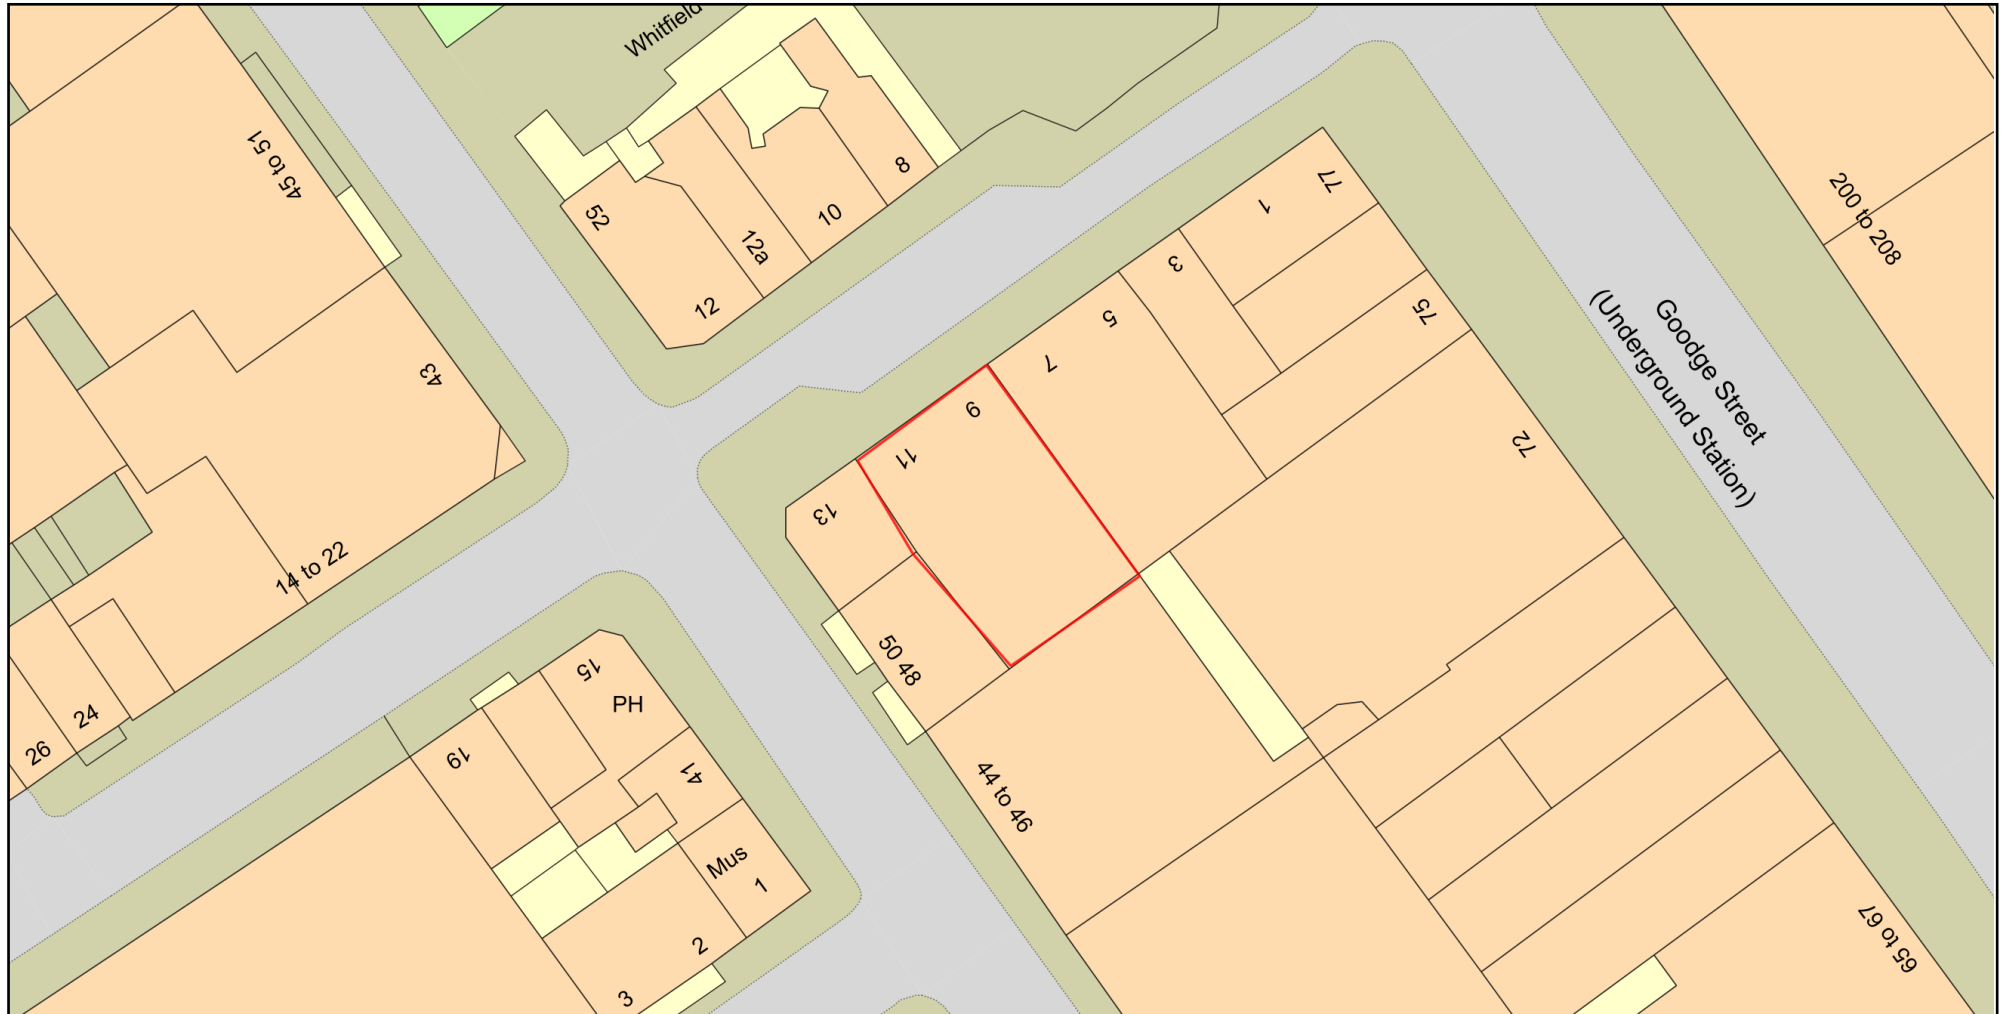

Plan Produced for: Chloe Mager Design

Date Produced: 06 Jul 2021

Plan Reference Number: TQRQM21187112950502

Scale: 1:500 @ A4

© Crown copyright and database rights 2021 OS 100042766