




01 SHOPFRONT ELEVATION  
Scale: 1:20 @ A1

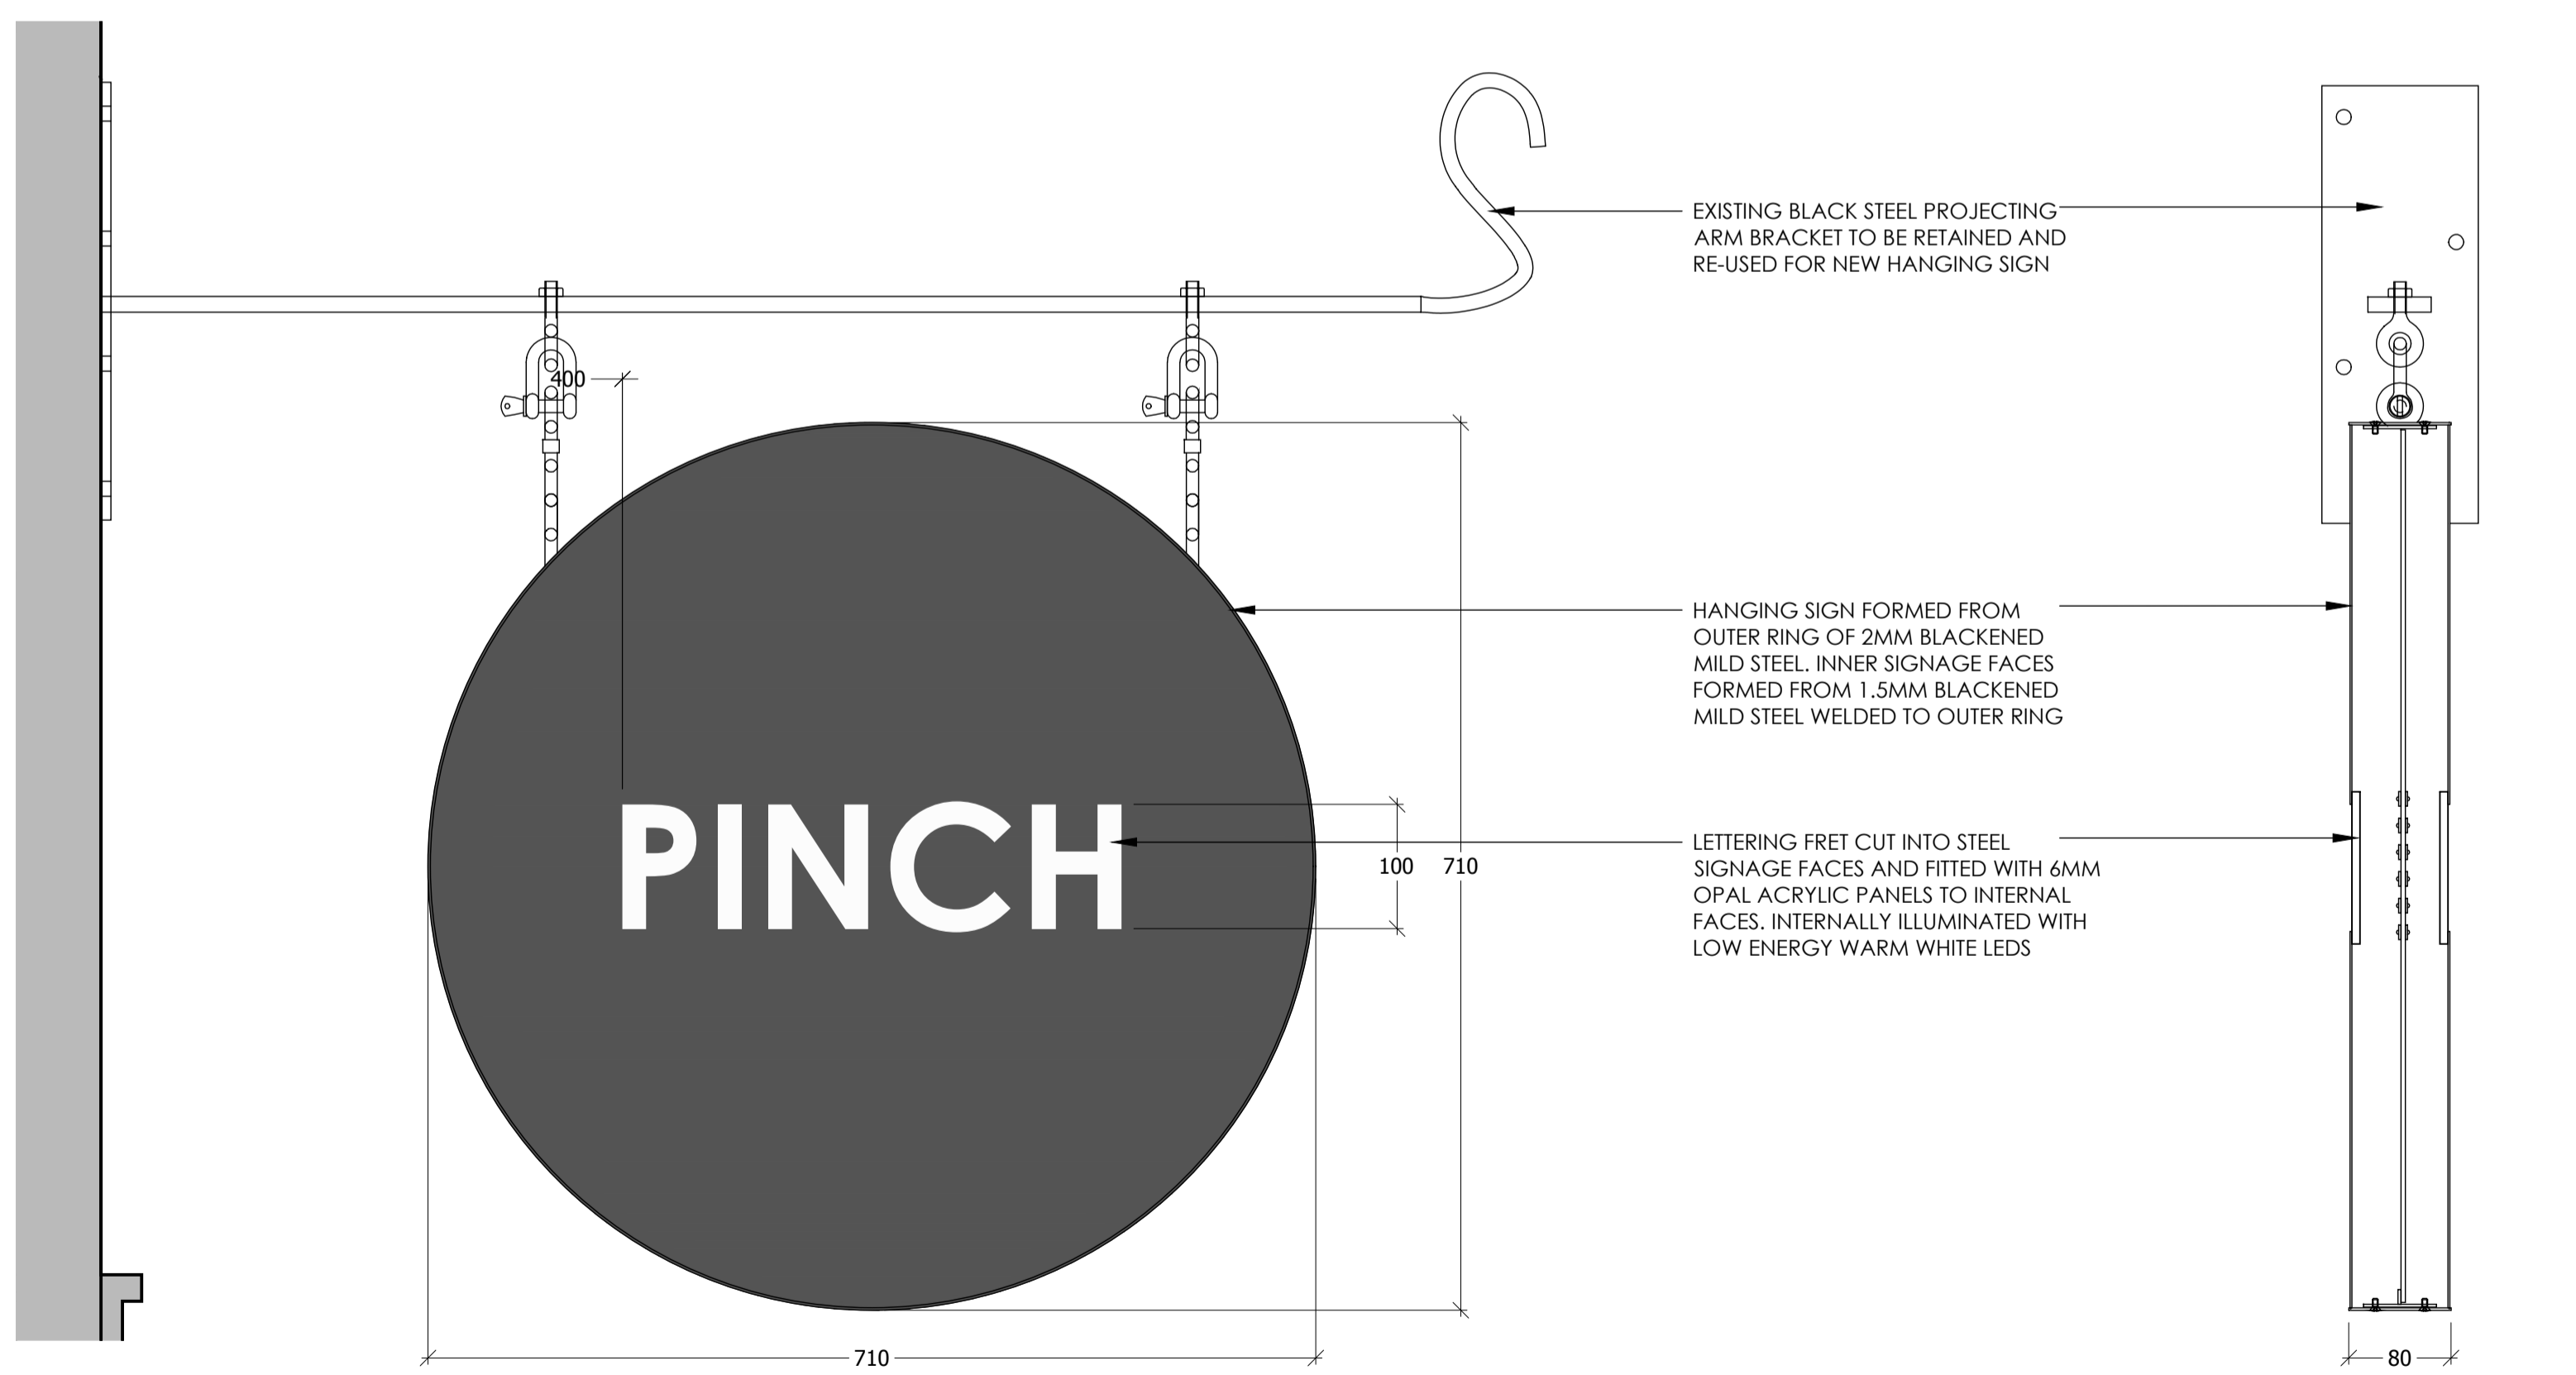


03 PROJECTING SIGN ELEVATION  
Scale: 1:5 @ A1

04 SECTION  
Scale: 1:5 @ A1



05 FASCIA SIGN ELEVATION  
Scale: 1:5 @ A1

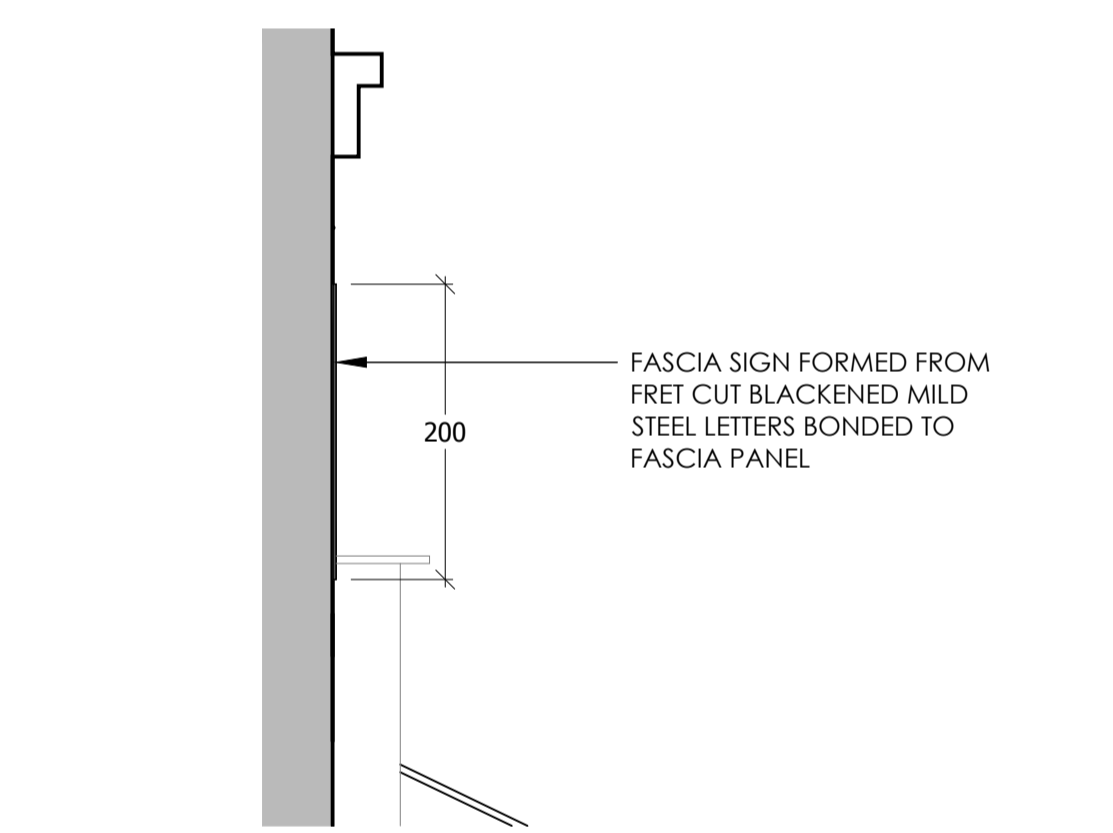

05 FASCIA SIGN SECTION  
Scale: 1:5 @ A1



07 EXISTING SHOPFRONT PHOTOS

REV	DATE	NOTE	REV	DATE	NOTE
-	00.00.00	-			

<b>GENERAL NOTES</b> 01 ALL FINISHES ARE TO CONFORM TO THE REQUIRED CURRENT BUILDING REGULATIONS IN THE APPLICABLE COUNTRY 02 CONTRACTOR MUST VERIFY ALL SITE DIMENSIONS, DRAWINGS, DETAILS AND SPECIFICATIONS AND REPORT ANY DISCREPANCIES TO CMD BEFORE PROCEEDING WITH ANY WORK. 03 ALL REQUESTED DRAWINGS SHOWING FIXINGS AND CONSTRUCTION DETAILS ARE REQUIRED TO BE APPROVED BY CMD PRIOR TO COMMENCEMENT OF WORK. 04 ALL SPECIFIED ITEMS ARE TO BE INSTALLED IN ACCORDANCE WITH THE BUILDING WORK IS CARRIED OUT UNDER THE LOCAL AUTHORITY REQUIREMENTS, MANUFACTURERS RECOMMENDATIONS.			05 CONTRACTOR TO PROVIDE A WORKING ENVIRONMENT WHICH CONFORMS TO THE CURRENT HEALTH AND SAFETY AT WORK CONDITIONS AND LOCAL AUTHORITY REGULATIONS. 06 ALL FINISHES ARE TO BE CARRIED OUT TO A HIGH STANDARD. 07 ANY DIMENSIONS ARE TO BE TAKEN FROM THE SETTING OUT PLAN ONLY AND ARE NOT TO BE SCALED FROM THE DRAWINGS. 08 IT IS THE CONTRACTORS RESPONSIBILITY TO UNDERTAKE AND ENSURE THAT ANY BUILDING WORK IS CARRIED OUT UNDER THE LOCAL AUTHORITY REQUIREMENTS.			09 THE CONTRACTOR IS TO CHECK AND APPRAISE ALL DESIGN SHOP-FITTING AND CONSTRUCTION DETAILS AND OFFER ALTERNATIVES TO THE DESIGNER FOR APPROVAL. 10 IN THE EVENT THAT DRAWING INFORMATION IS NOT THE SAME, AND IF THE DESIGNER AND OR SUPERVISING OFFICER ARE UNAVAILABLE FOR COMMENT THE PROPOSED PLAN IS TO BE READ AS CORRECT. 11 THIS DRAWING IS TO READ IN CONJUNCTION WITH THE OTHER RELEVANT CONSULTANTS DRAWINGS. 12 COPYRIGHT OF CMD, NOT TO BE REPRODUCED.		
--	--	--	--	--	--	---	--	--

<b>PROJECT</b> PINCH, 9-11 TOTTENHAM STREET, FITZROVIA, LONDON W1T 2AQ		<a href="http://www.chloemagerdesign.com">www.chloemagerdesign.com</a> <a href="mailto:hello@chloemagerdesign.com">hello@chloemagerdesign.com</a> 07837923399	
<b>DRAWING TITLE</b> PROPOSED SHOPFRONT & SIGNAGE DETAILS			
<b>PROJECT NO.</b> CMD21-01	<b>DRAWING NO.</b> 09-01	<b>STAGE</b> INFORMATION	
<b>DATE</b> 13.07.21	<b>SCALE</b> 1:20 @ A1	<b>DRAWN BY</b> CM	<b>REV</b> -