
 


JUST EMBROIDERED ONLINE, DO NOT SCALE FROM THE DRAWING EXCEPT FOR A NAME.
 BACK TO THE ARCHITECT: THE DRAWING IS NOT TO BE REPRODUCED OR TRANSMITTED IN ANY FORM OR BY ANY MEANS, ELECTRONIC OR MECHANICAL, INCLUDING PHOTOCOPYING, RECORDING, OR BY ANY INFORMATION STORAGE AND RETRIEVAL SYSTEM, WITHOUT THE WRITTEN PERMISSION OF BROOKS MURRAY ARCHITECTS. SCANNING THESE DRAWINGS SHALL NOT BE USED AS A SUBSTITUTE FOR THE ORIGINAL DRAWING.

REV.	AMENDMENT	BY:	DATE
1			

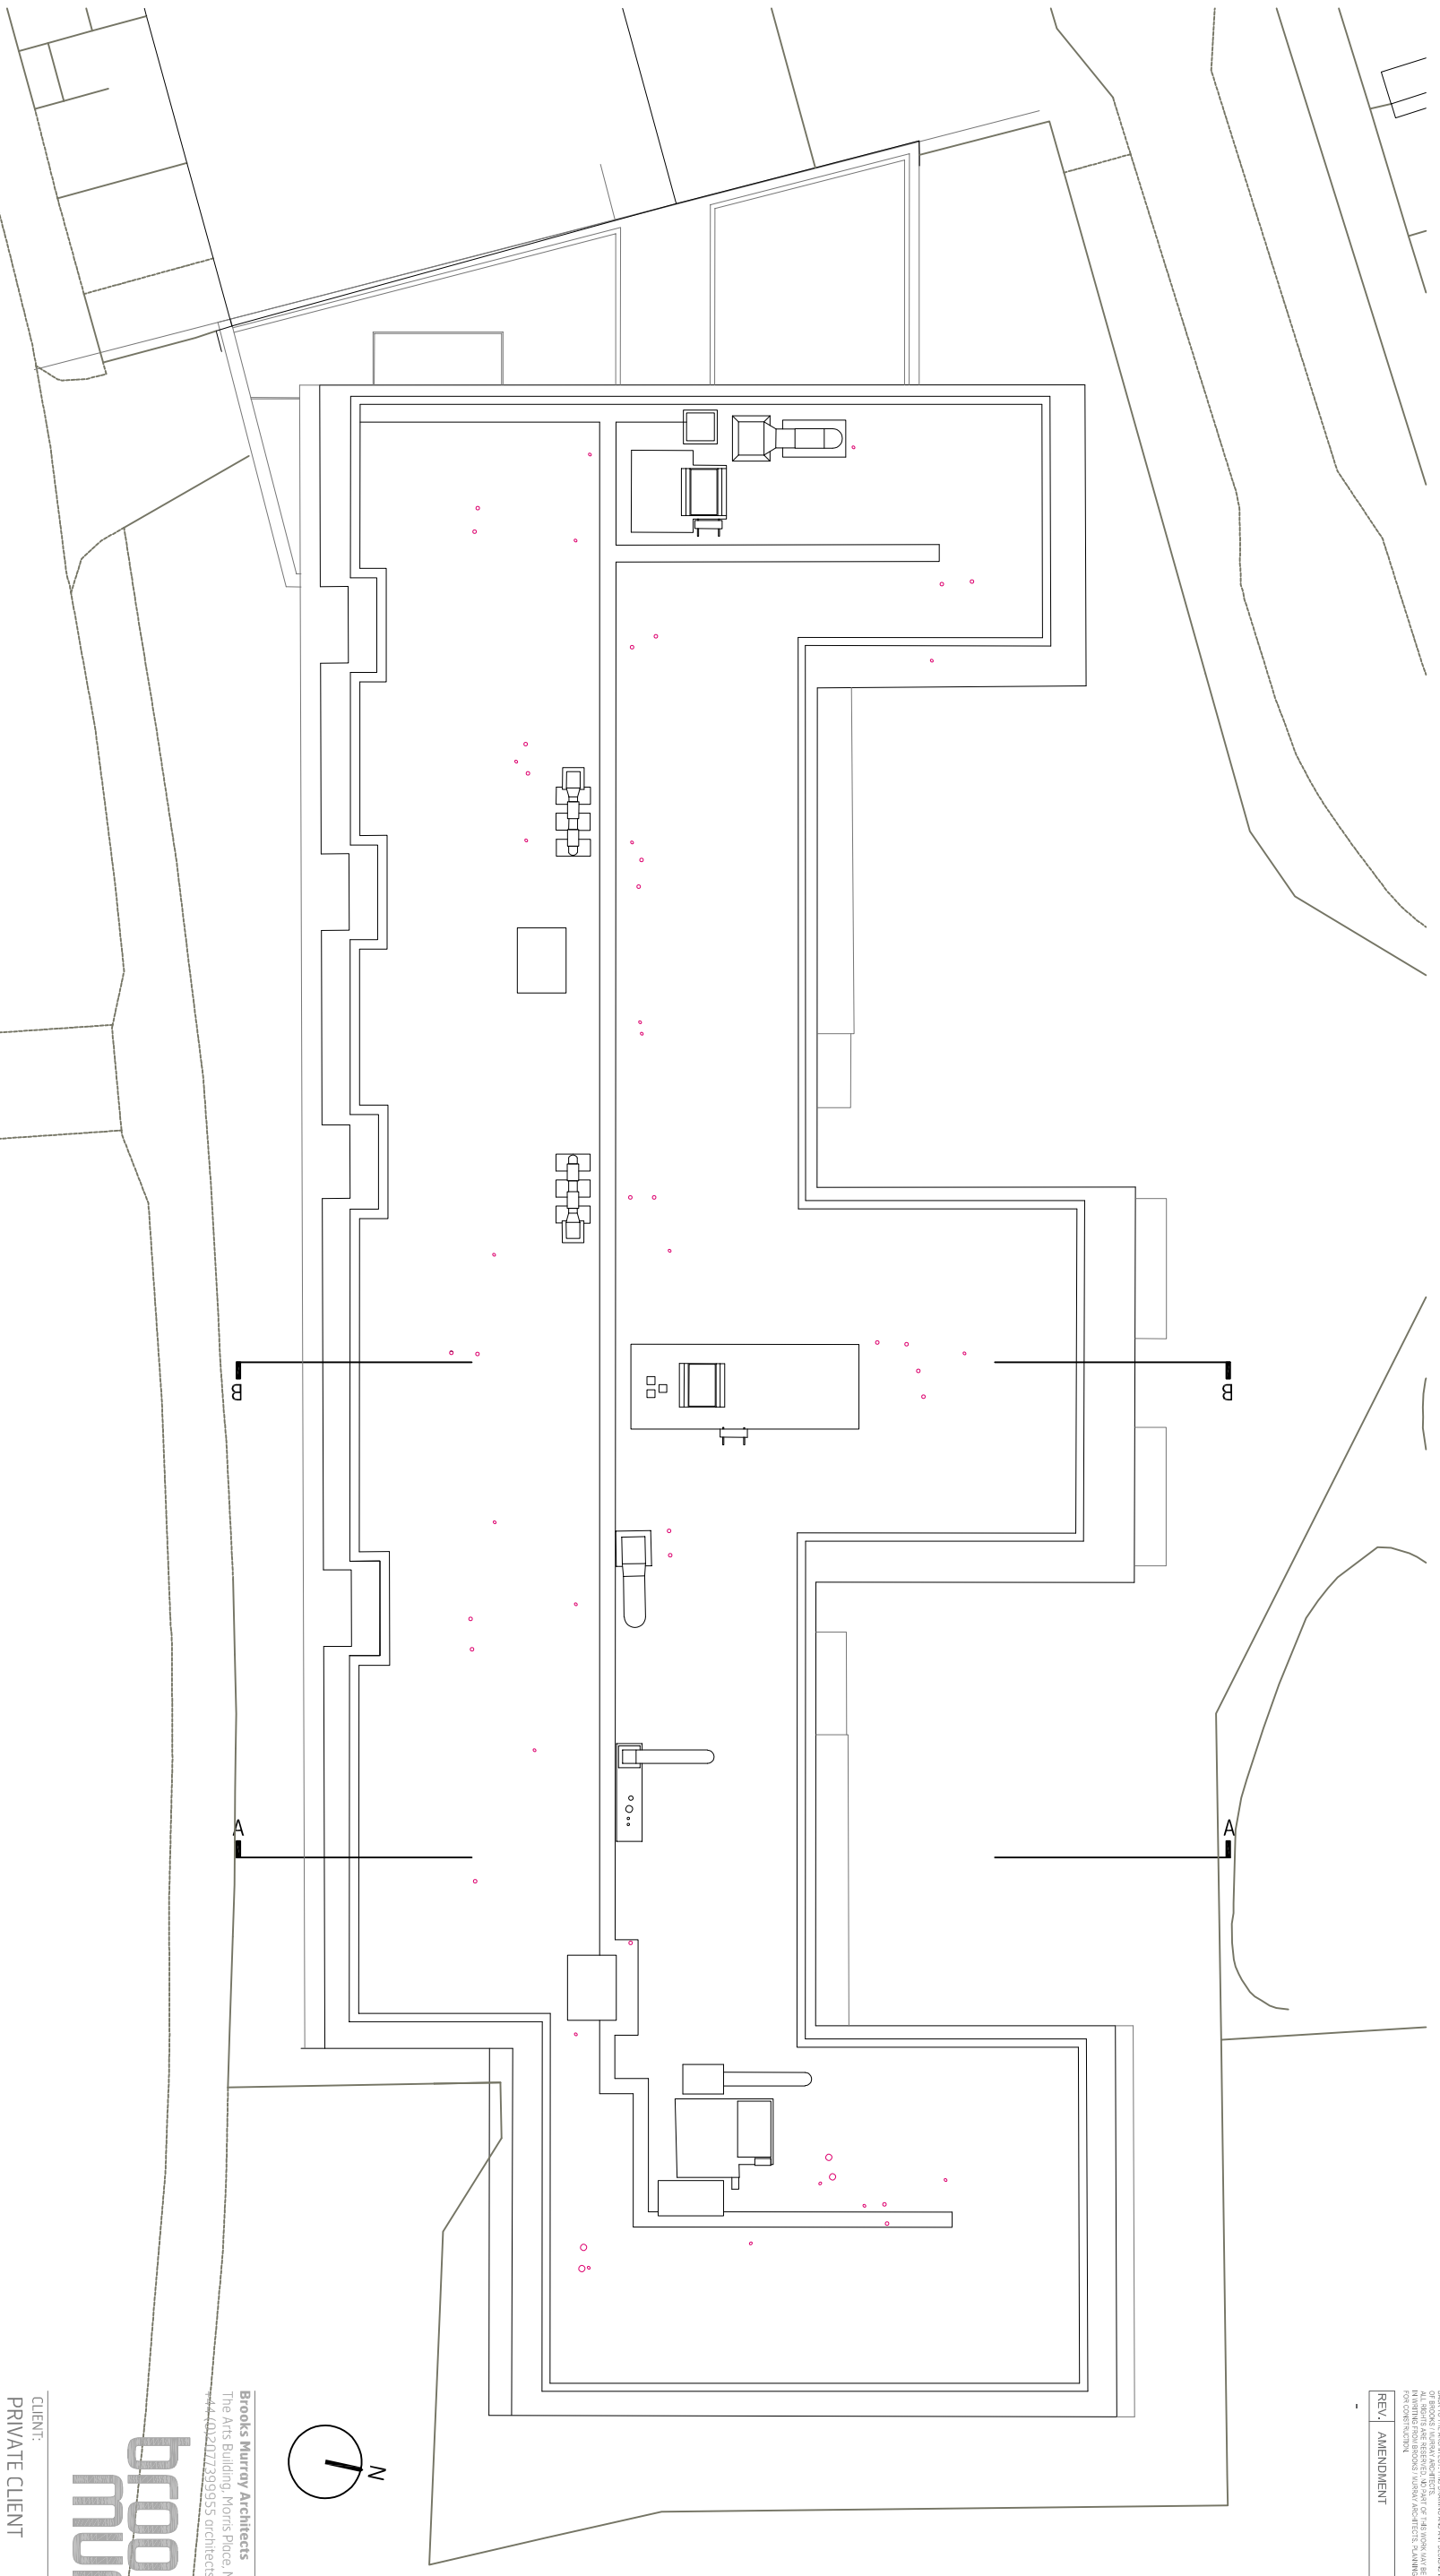

Brooks Murray Architects
 The Arts Building, Horns Place, N4 3JG
 44412121212399955 architects@brooksurray.com

**brooks
 MURRAY**

CLIENT:
 PRIVATE CLIENT

JOB:
 Beaufort Court
 Myrrove Road
 NW6 2DA

DRAWING TITLE:
 Proposed Roof Plan

SCALE:
 1:250 @ A3

DATE:
 June 2021

STATUS:
 PD

DRAWING NUMBER: 1244.22.107 REV: OB ISSUED BY:

Proposed Roof Plan
 1:250 @ A3

