


PROPOSED REAR ELEVATION

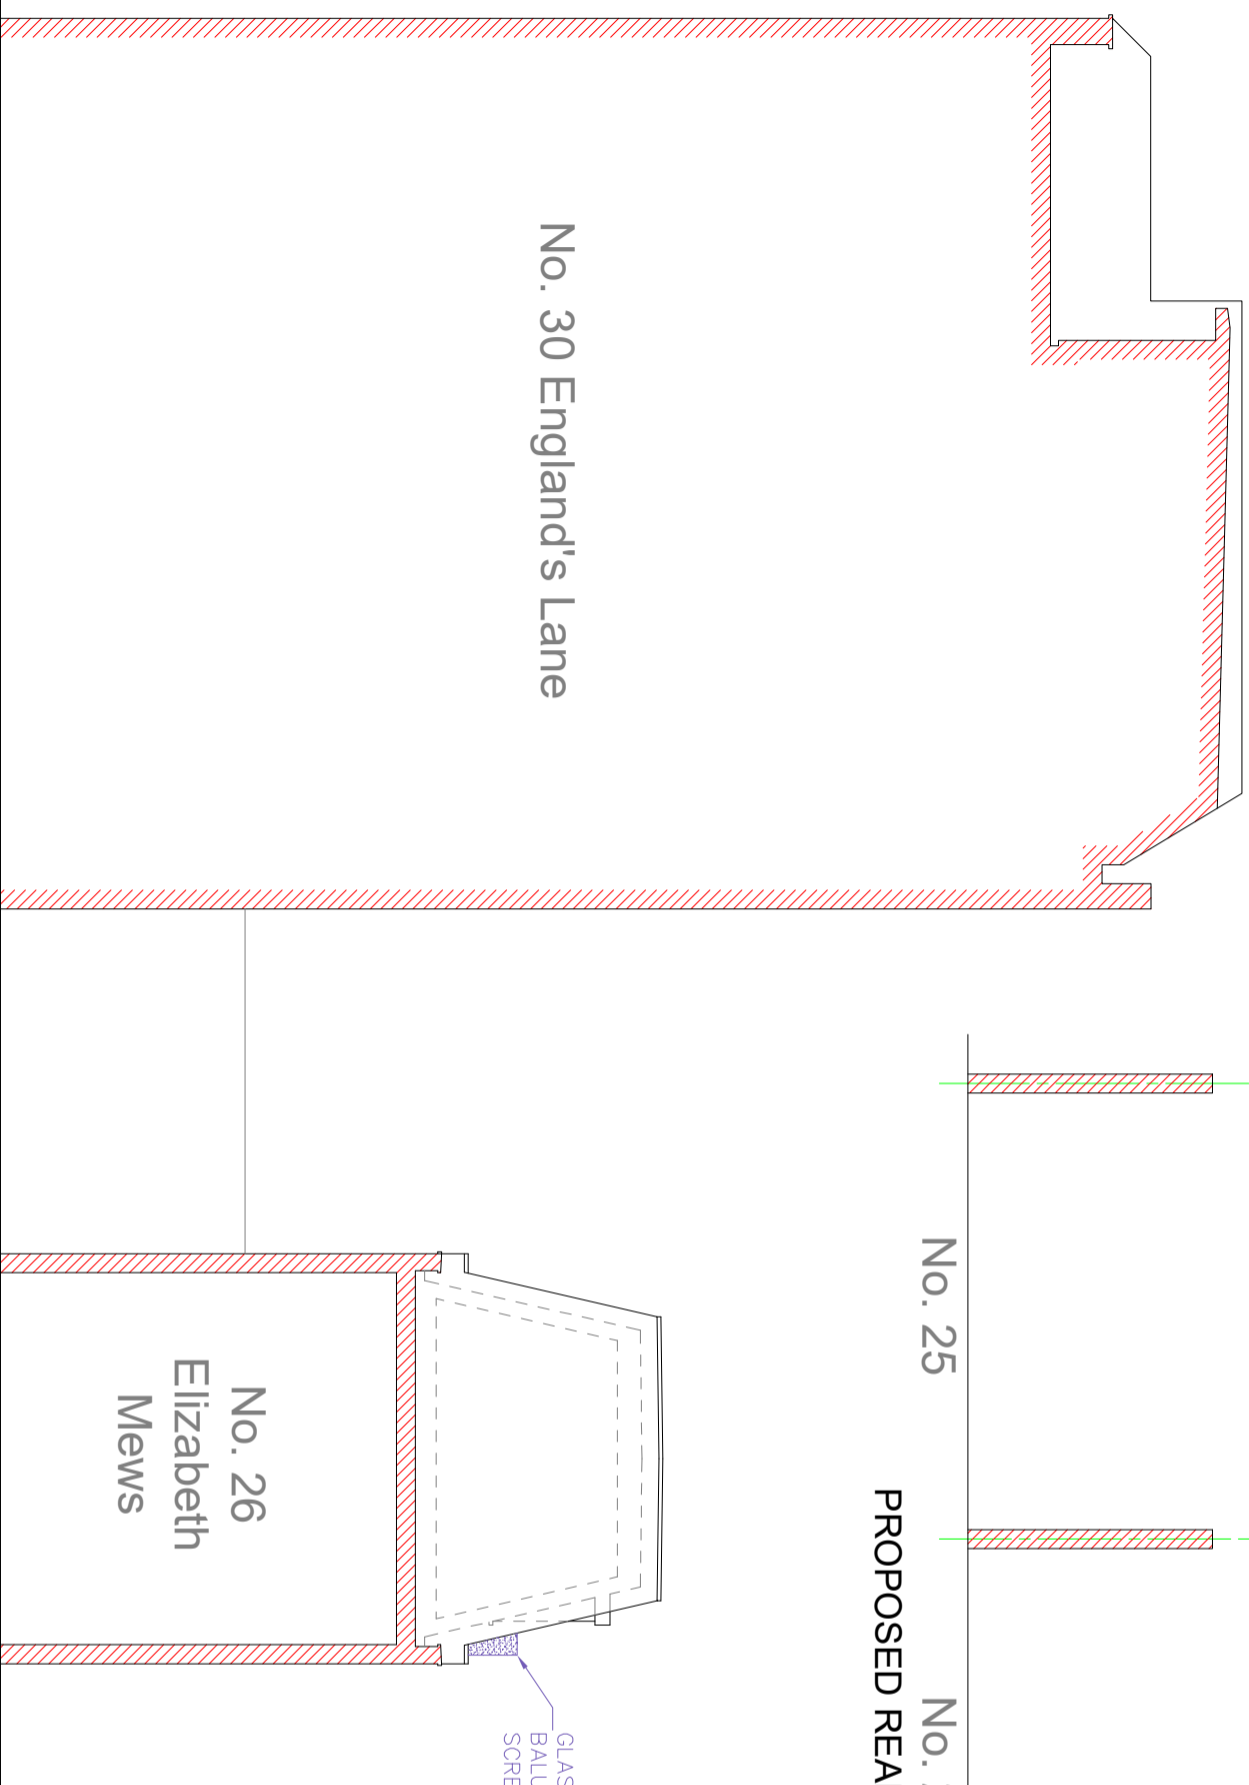


PROPOSED SIDE ELEVATION

No. 30 England's Lane

No. 26  
Elizabeth  
Mews

GLASS  
BALUSTRADE /  
SCREEN

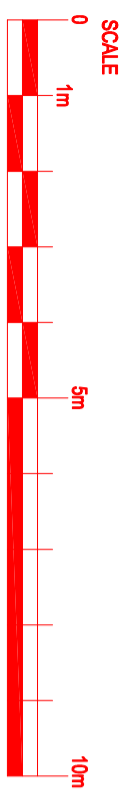

40 WISE LANE  
MILL HILL  
LONDON NW7 2RE  
MOB: 07946 872537

title	PROPOSED REAR & SIDE ELEVATIONS
project	26 ELIZABETH MEWS BELSIZE PARK LONDON NW3 4UH
drawing no	ABC220/2002
drawn by	R. L
contract no.	ABC220
scale	1:100 @ A3
date	07/2021

www.homesdesignltd.co.uk