


Rev	Date	Description
2	14/07/21	Planning Update
1	23/05/19	Planning Update

Note
Do not scale from this drawing. To be read in conjunction with all relevant Architects', Services and Structural Engineer's information. Architect to be immediately notified of discrepancies.

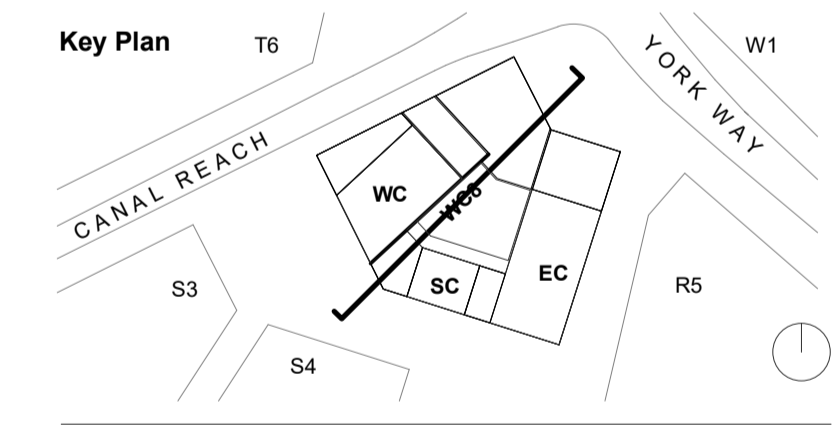

ALISON BROOKS ARCHITECTS

Unit 610 Highgate Studios
53-79 Highgate Road
London NW5 1TL, UK
T +44 (0)20 7267 9777
info@alisonbrooksarchitects.com

Project:
Building S5 King's Cross Central

Client:
King's Cross Central Limited Partnership

Project Number: 2433 **Status:** For Planning Purposes Only

Drawing Title:
Proposed Internal Courtyard - West Core Elevation

Date: 1 : 125 **Drawn:** AK
Scale: 1 : 2500 **Checked:** FC

Drawing No: KXC-S5-001-A-ABA2433-20-306PL **Rev:** 2

1 Internal East Elevation
1 : 125
SCALE
0 5 m