

NOTES


- Do not scale from this drawing, except for planning purposes.
- Check all dimensions on site.
- Subject to survey.
- Subject to site inspection.
- Site boundary lines are indicative only.

KEY

— — Outline of consented Scheme

Rev	Date	AJL By	Description
-	12/07/19	AJL	Section 73-As proposed

Revision Schedule

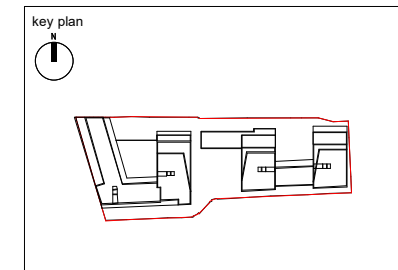

project
156 WEST END LANE
WEST HAMPSTEAD


title
LOWER GROUND FLOOR PLAN -
EAST BUILDING

drawing status PLANNING		scale As indicated @ A3
contract no.	client ref. A2 DOMINION	date 07/18/19
drawn by Author	checked by Checker	
project no. P18-048	drawing number SK2108	revision -

- Key**
- 1B2P
 - 2B3P
 - 2B4P
 - 2B4P WC
 - Circulation
 - Cycle
 - Lobby
 - Plant Room
 - Plant Room / Comms
 - Refuse Store


NOTES
 -Do not scale from this drawing, except for planning purposes.
 -Check all dimensions on site.
 -Subject to survey.
 -Subject to site inspection.
 -Site boundary lines are indicative only.

KEY
 - - Outline of consented Scheme

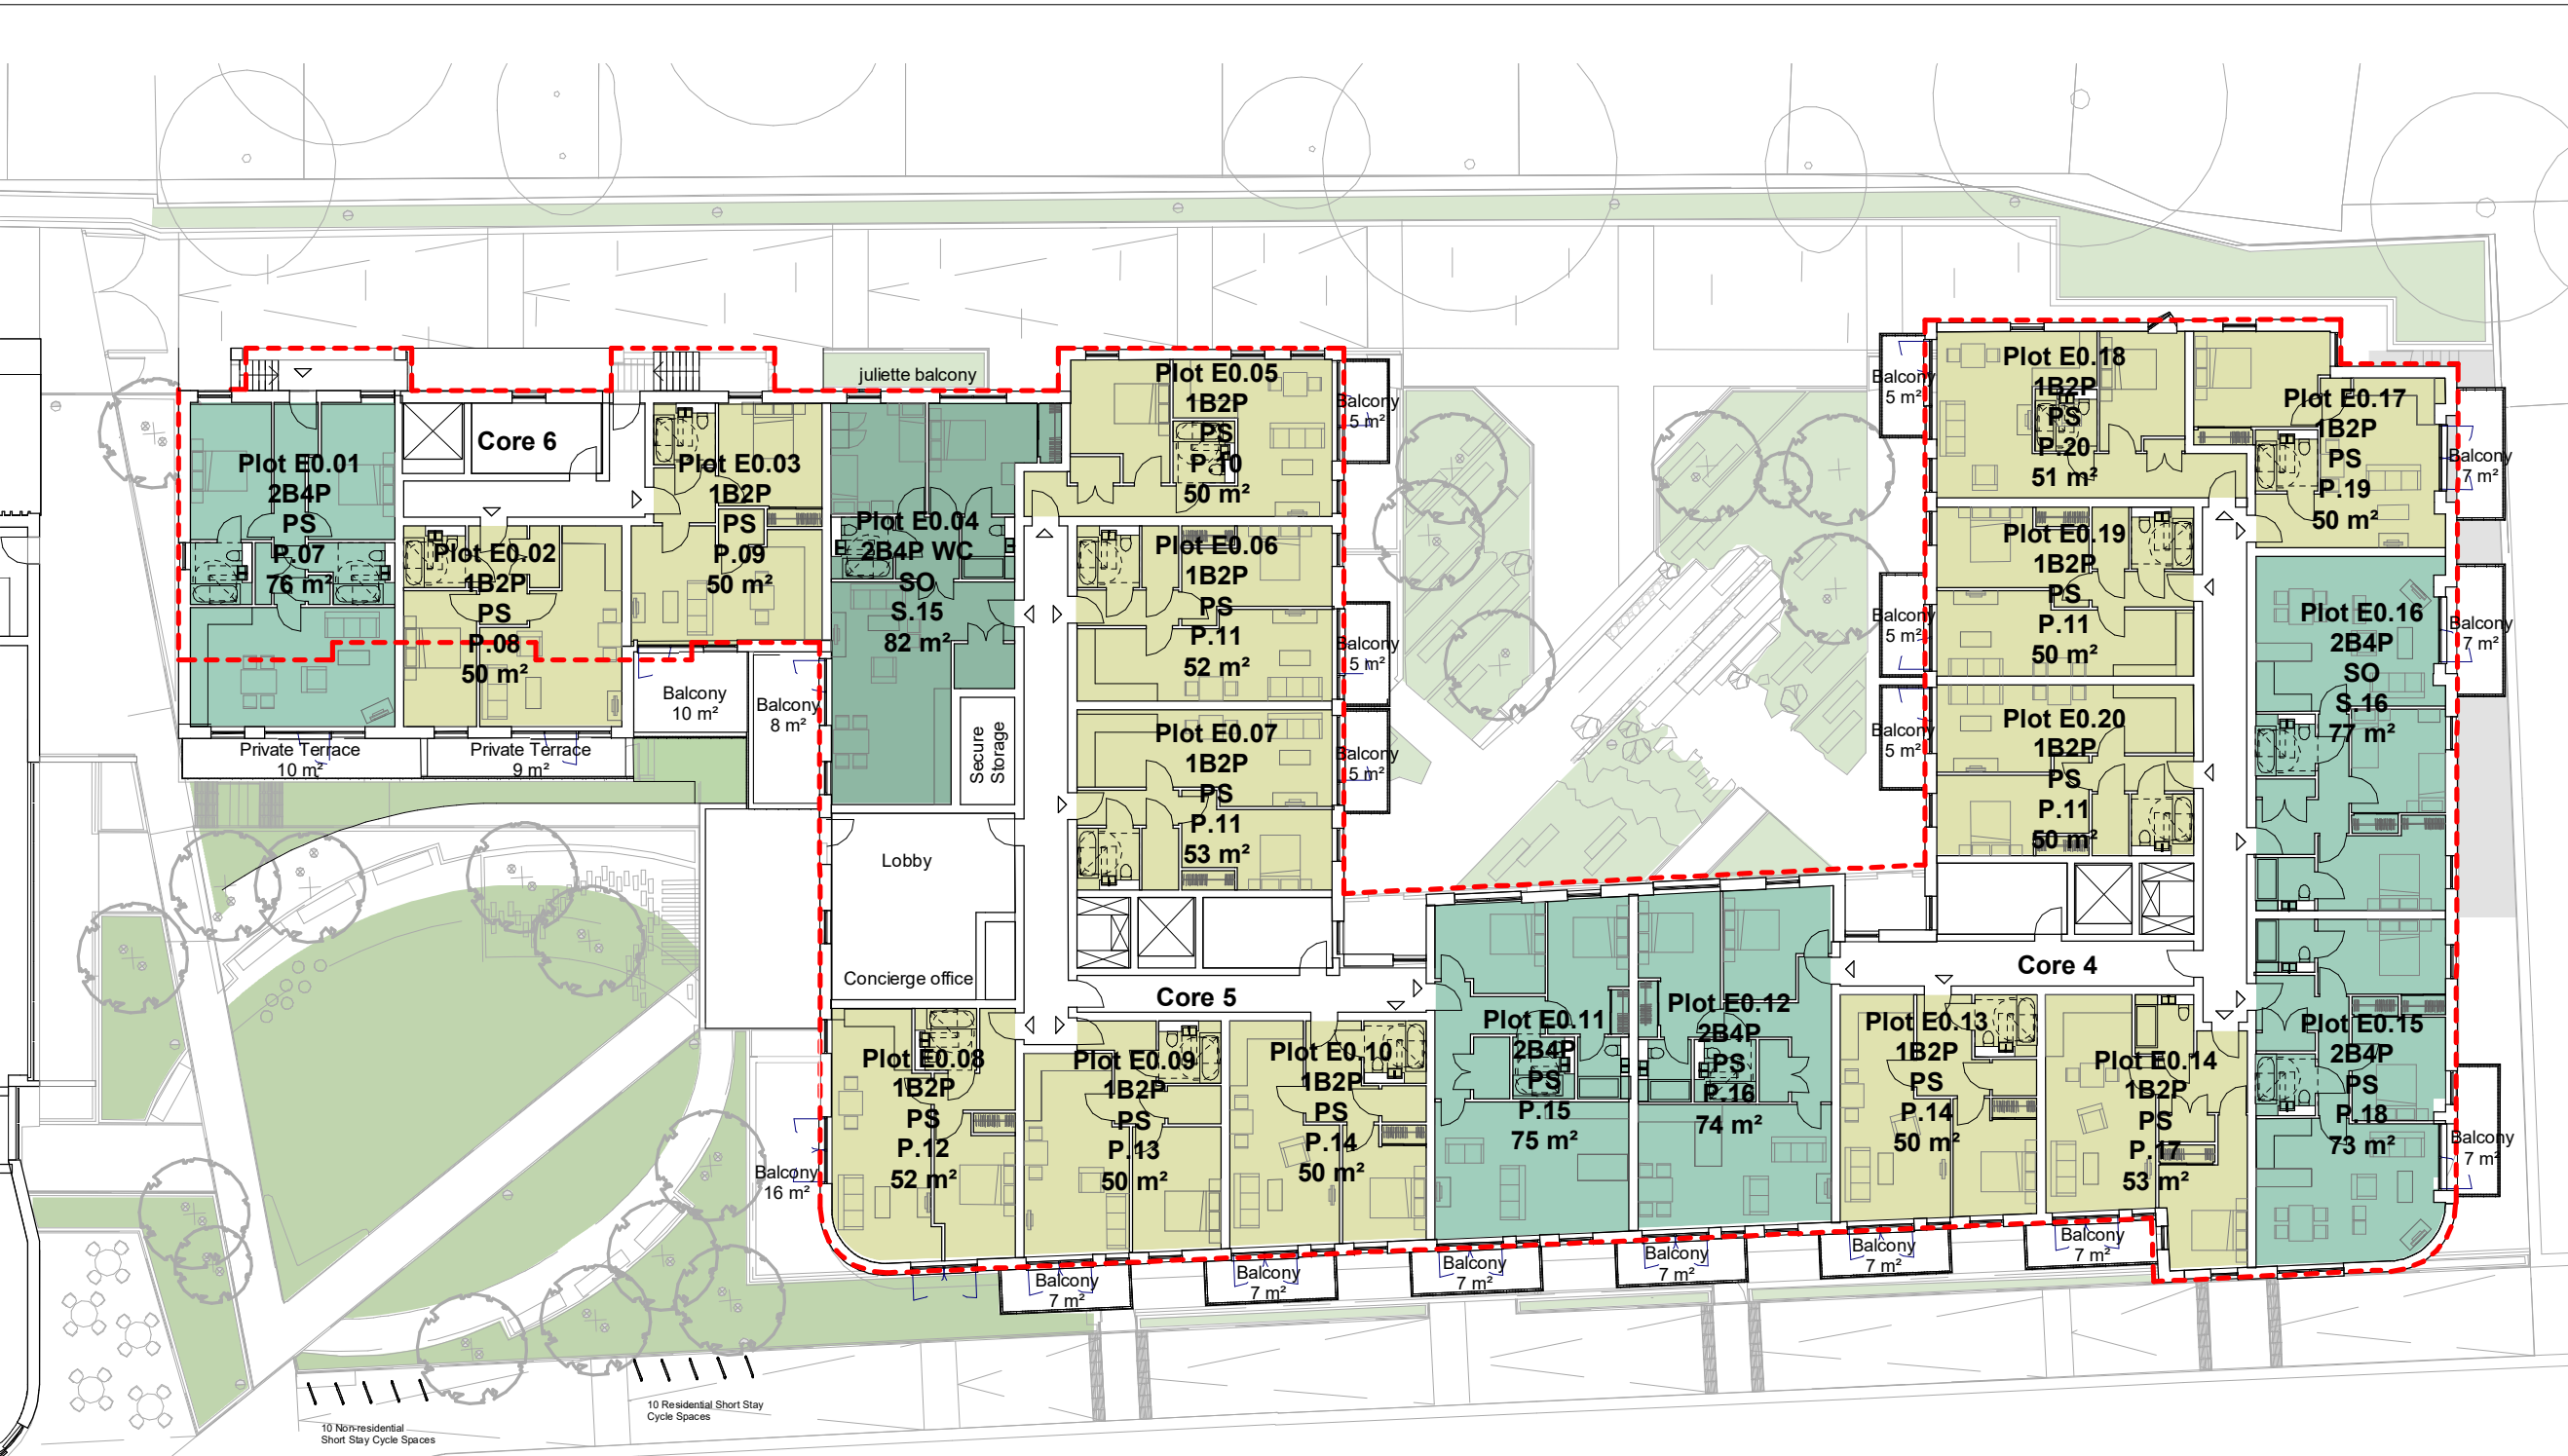

Rev	Date	By	Description
-	12/07/19	AJL	Section 73-As proposed
1	13/05/19	MVG	Amended following pre-app draft comments

Revision Schedule

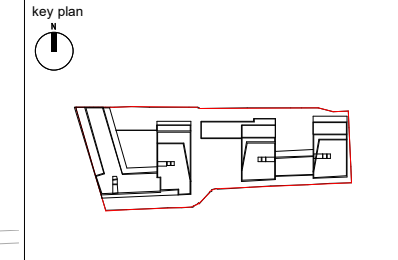

project
 156 WEST END LANE
 WEST HAMPSTEAD

title
 GROUND FLOOR PLAN - EAST
 BUILDING

drawing status PLANNING		scale As indicated @ A3
contract no.	date 07/18/19	
client ref. A2 DOMINION	checked by Checker	
drawn by Author	drawing number SK2109	revision -


- 1B2P - 1 Bed 2 person flat
- 2B4P - 2 Bed 4 Person flat
- 3B5P - 3 Bed 5 person flat
- AR - Affordable rented
- SO - Shared ownership
- PS - Private sale
- Circulation

NOTES
 -Do not scale from this drawing, except for planning purposes.
 -Check all dimensions on site.
 -Subject to survey.
 -Subject to site inspection.
 -Site boundary lines are indicative only.

KEY
 - - Outline of consented Scheme

Rev	Date	AJL By	Description
-	12/07/19	AJL	Section 73-As proposed

Revision Schedule

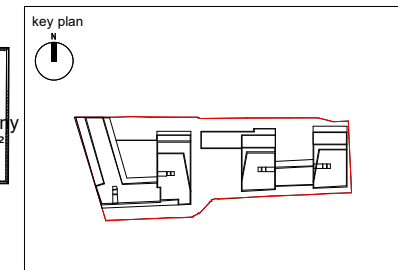


project
 156 WEST END LANE
 WEST HAMPSTEAD

title
 FIRST FLOOR PLAN - EAST BUILDING

drawing status PLANNING		scale As indicated @ A3
contract no.	client ref. A2 DOMINION	date 07/18/19
drawn by Author	checked by Checker	revision -
project no. P18-048	drawing number SK2110	

Child Graddon Lewis
 architects & designers

Studio 1
 155 Commercial Street
 Spitalfields
 London E1 6BJ
 T: +44 (0) 20 7539 1200
 F: +44 (0) 20 7539 1201
 E: hg@cgluk.com
 www.cgluk.com

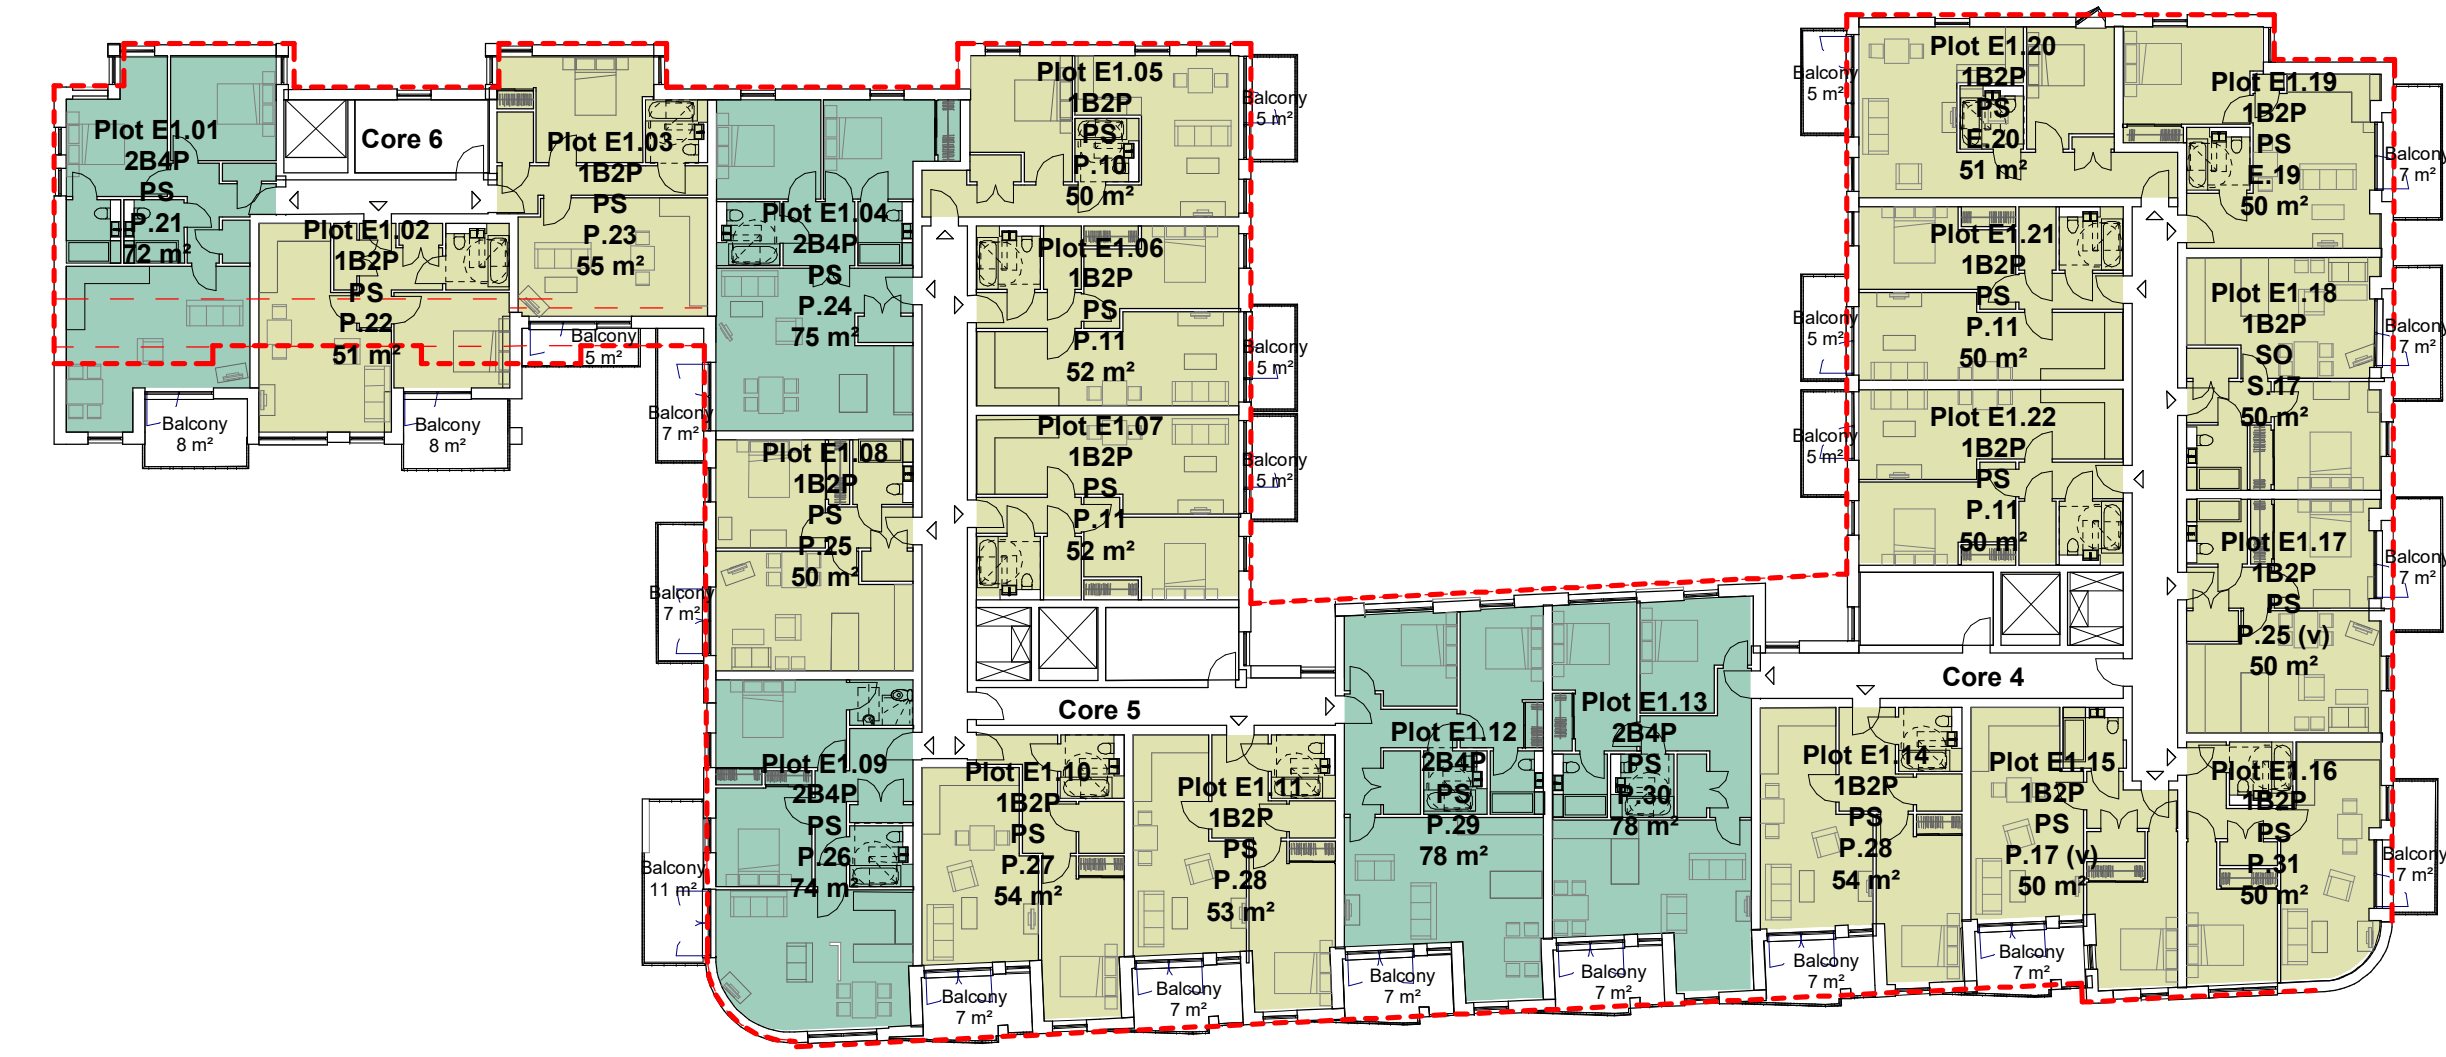

1B2P
 2B4P
 Circulation

NOTES


- Do not scale from this drawing, except for planning purposes.
- Check all dimensions on site.
- Subject to survey.
- Subject to site inspection.
- Site boundary lines are indicative only.

KEY

— Outline of consented Scheme

Rev	Date	AJL By	Description
-	12/07/19	AJL	Section 73-As proposed

Revision Schedule

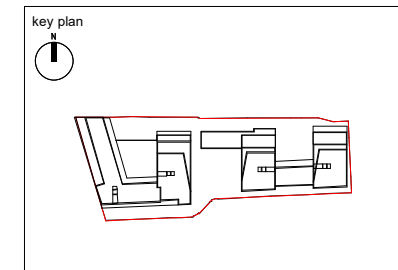


project
156 WEST END LANE
WEST HAMPSTEAD

title
SECOND FLOOR PLAN - EAST BUILDING


drawing status PLANNING		scale As indicated @ A3
contract no.	date 07/18/19	checked by Checker
client ref. A2 DOMINION	drawn by Author	checked by Checker
project no. P18-048	drawing number SK2111	revision -

Child Graddon Lewis
architects & designers

Studio 1
155 Commercial Street
Spitalfields
London E1 6BJ
T: +44 (0) 20 7539 1200
F: +44 (0) 20 7539 1201
E: hg@cgluk.com
www.cgluk.com

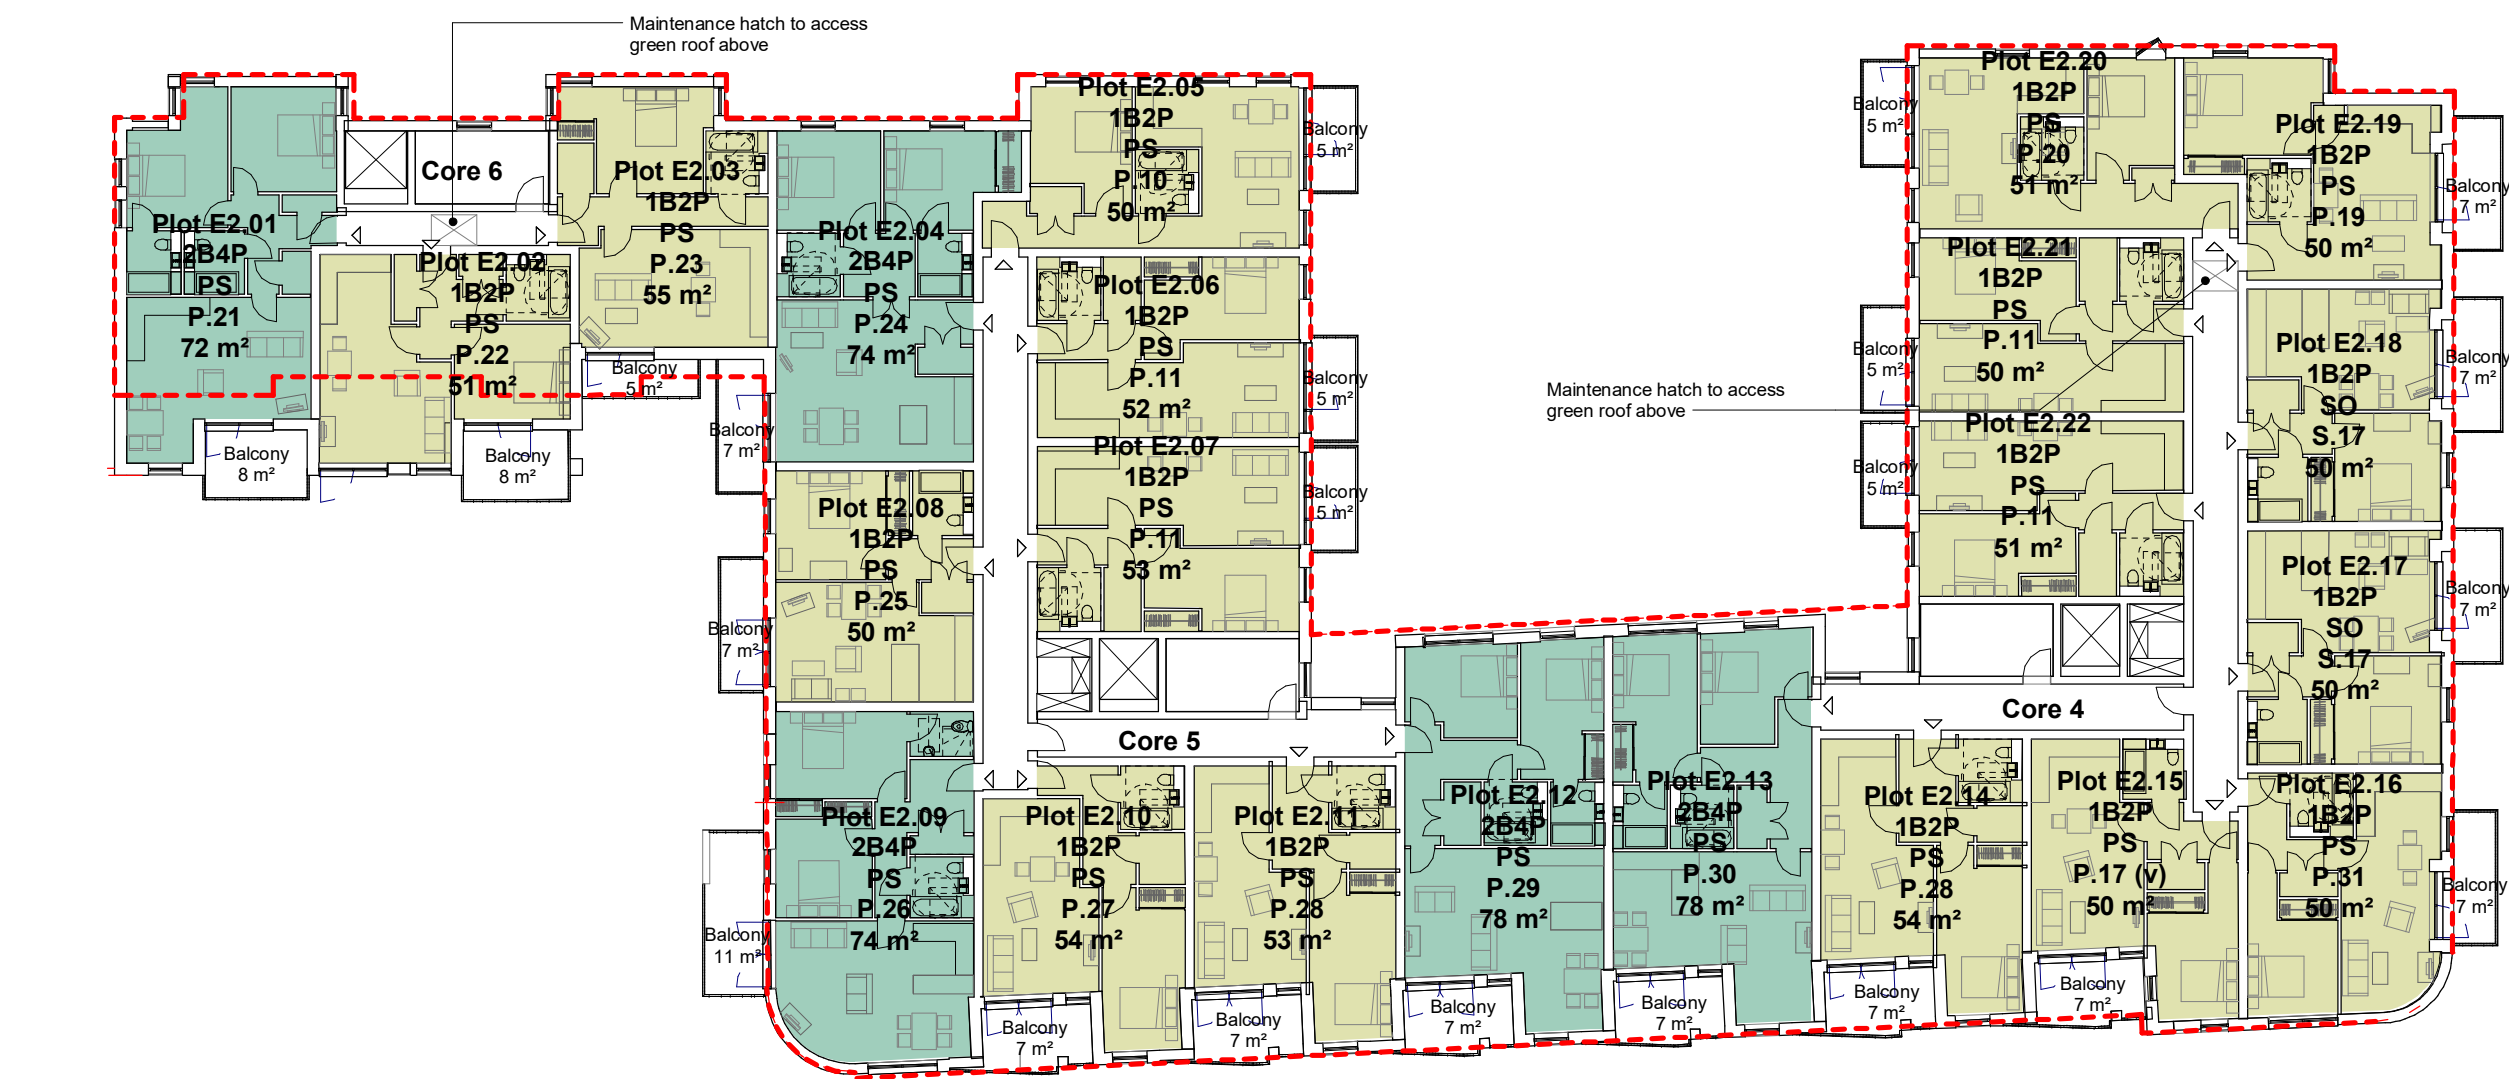

1B2P
2B4P
Circulation

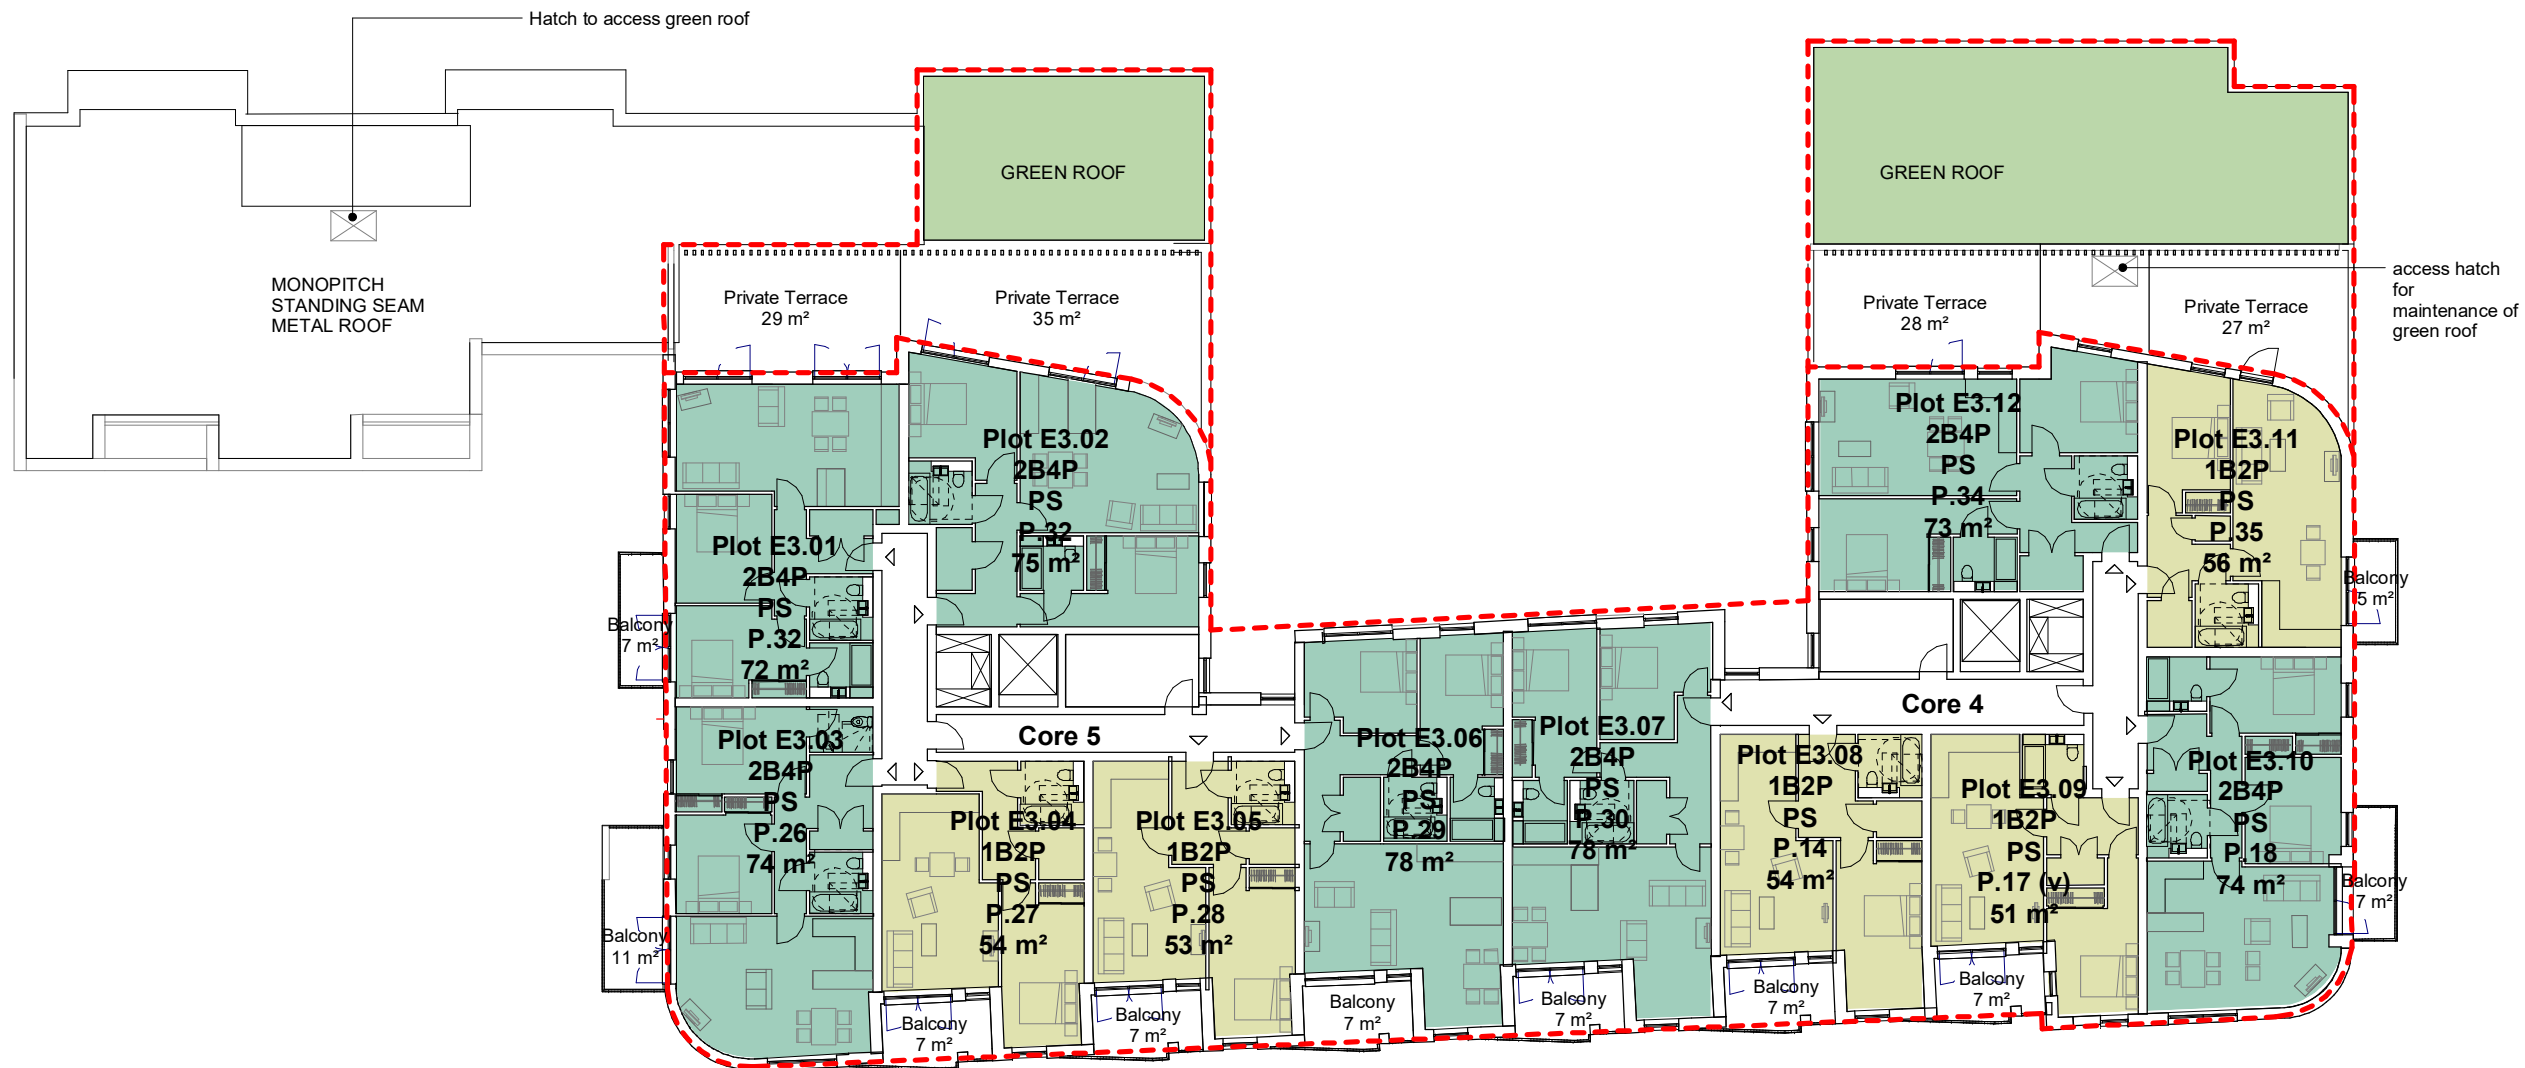

- 1B2P
- 2B4P
- Circulation

NOTES

- Do not scale from this drawing, except for planning purposes.
- Check all dimensions on site.
- Subject to survey.
- Subject to site inspection.
- Site boundary lines are indicative only.


KEY

- - - Outline of consented Scheme

Rev	Date	By	Description
-	12/07/19	AJL	Section 73-As proposed

Revision Schedule

key plan

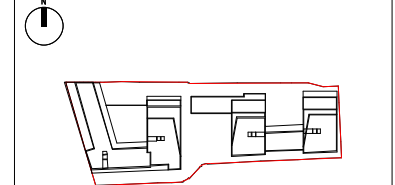

project
156 WEST END LANE
WEST HAMPSTEAD

title
THIRD FLOOR PLAN - EAST
BUILDING

drawing status PLANNING		
contract no.	scale	As indicated @ A3
client ref. A2 DOMINION	date	07/18/19
drawn by Author	checked by	Checker
project no. P18-048	drawing number SK2112	revision -

Child Graddon Lewis
architects & designers


Studio 1
155 Commercial Street
Spitalfields
London E1 6BJ
T: +44 (0) 20 7539 1200
F: +44 (0) 20 7539 1201
E: hg@cgluk.com
www.cgluk.com

NOTES

- Do not scale from this drawing, except for planning purposes.
- Check all dimensions on site.
- Subject to survey.
- Subject to site inspection.
- Site boundary lines are indicative only.

KEY


- - - Outline of consented Scheme

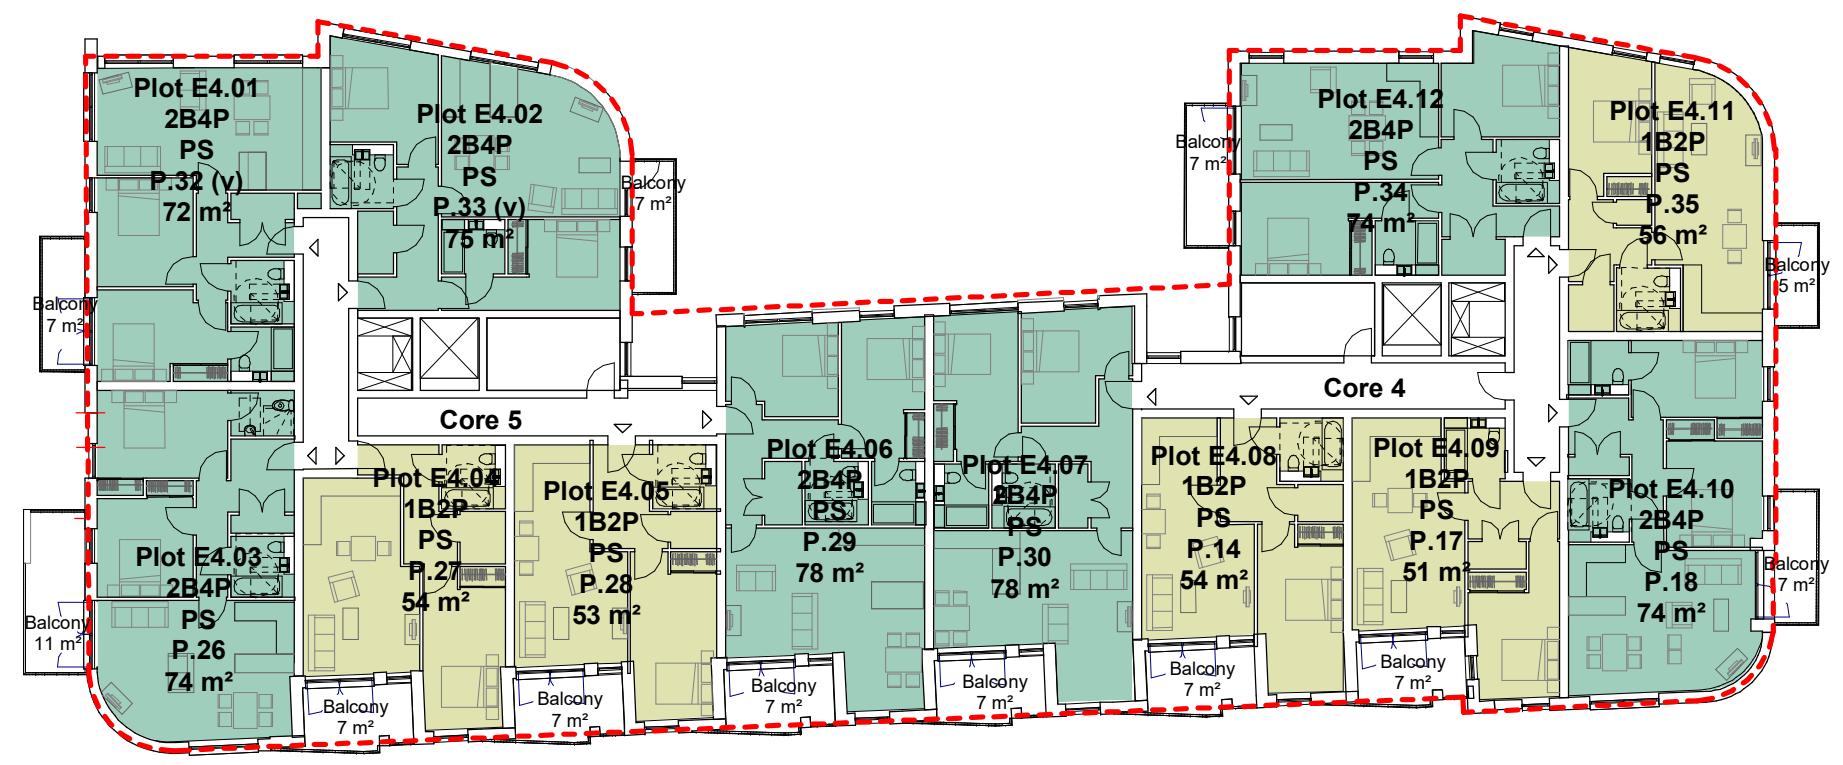

1B2P
2B4P
Circulation

Rev	Date	By	Description
-	12/07/19	AJL	Section 73-As proposed

Revision Schedule

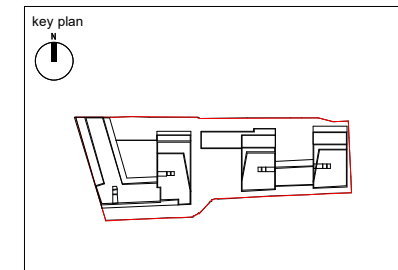

project
156 WEST END LANE
WEST HAMPSTEAD


title
FOURTH FLOOR PLAN - EAST
BUILDING

drawing status	PLANNING	
contract no.	scale	
	As indicated @ A3	
client ref.	date	
A2 DOMINION	07/18/19	
drawn by	checked by	
Author	Checker	
project no.	drawing number	revision
P18-048	SK2113	-

cgl

Child Graddon Lewis
architects & designers

Studio 1
155 Commercial Street
Spitalfields
London E1 6BJ
T: +44 (0) 20 7539 1200
F: +44 (0) 20 7539 1201
E: hg@cgluk.com
www.cgluk.com

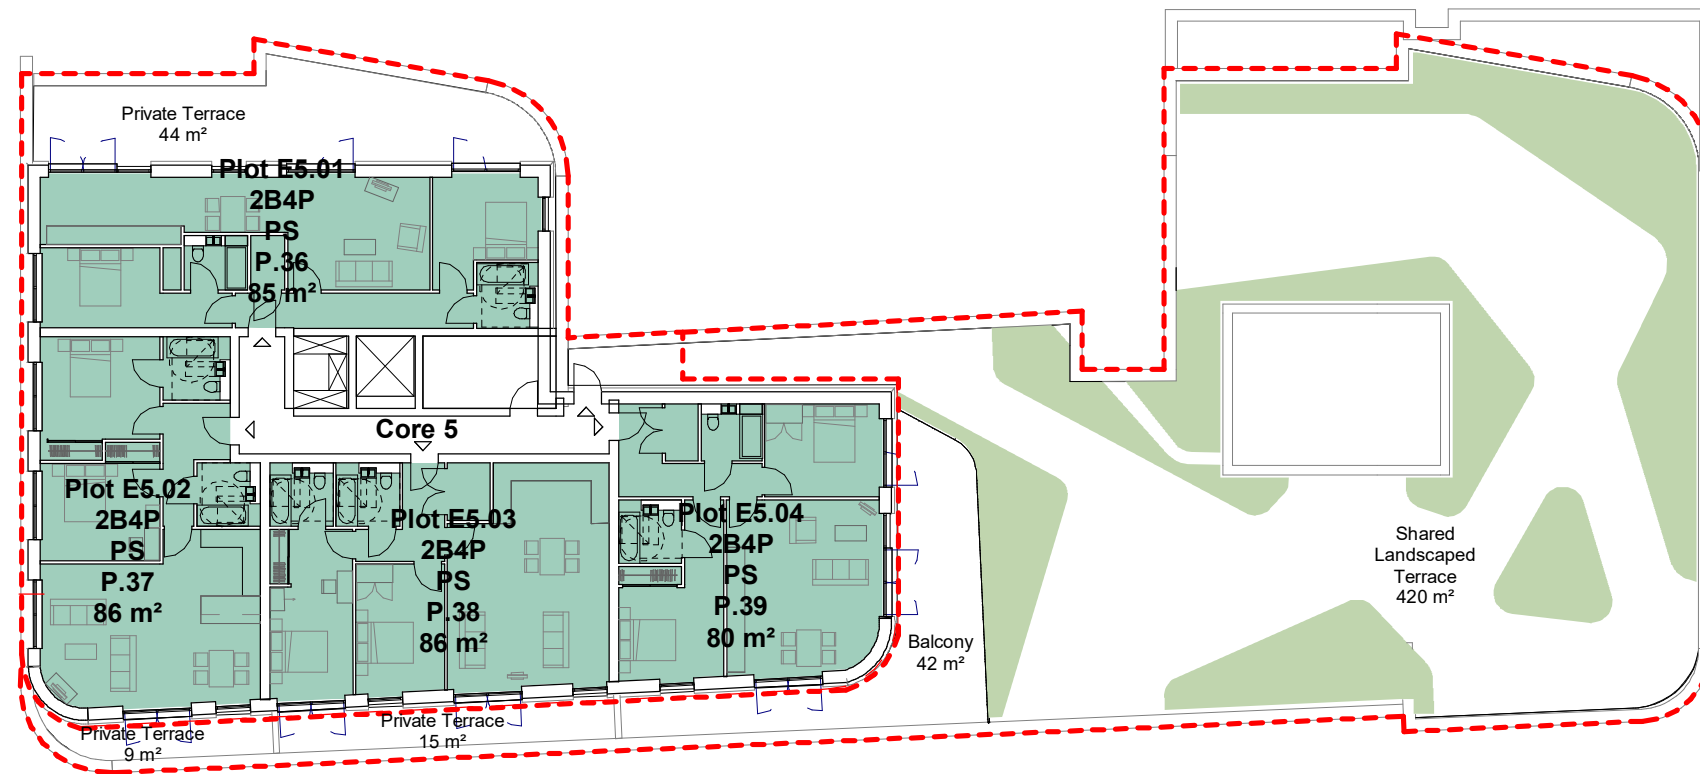

2B4P
 Circulation

NOTES


- Do not scale from this drawing, except for planning purposes.
- Check all dimensions on site.
- Subject to survey.
- Subject to site inspection.
- Site boundary lines are indicative only.

KEY
 - - - Outline of consented Scheme

Rev	Date	By	Description
-	12/07/19	AJL	Section 73-As proposed

Revision Schedule

key plan

 


project
 156 WEST END LANE
 WEST HAMPSTEAD

title
 FIFTH FLOOR PLAN - EAST
 BUILDING

drawing status PLANNING		scale As indicated @ A3
contract no.	date 07/18/19	
client ref. A2 DOMINION	checked by Checker	
drawn by Author	drawing number SK2114	revision -

Child Graddon Lewis
 architects & designers
 Studio 1
 155 Commercial Street
 Spitalfields
 London E1 6BJ
 T: +44 (0) 20 7539 1200
 F: +44 (0) 20 7539 1201
 E: hg@cgluk.com
www.cgluk.com

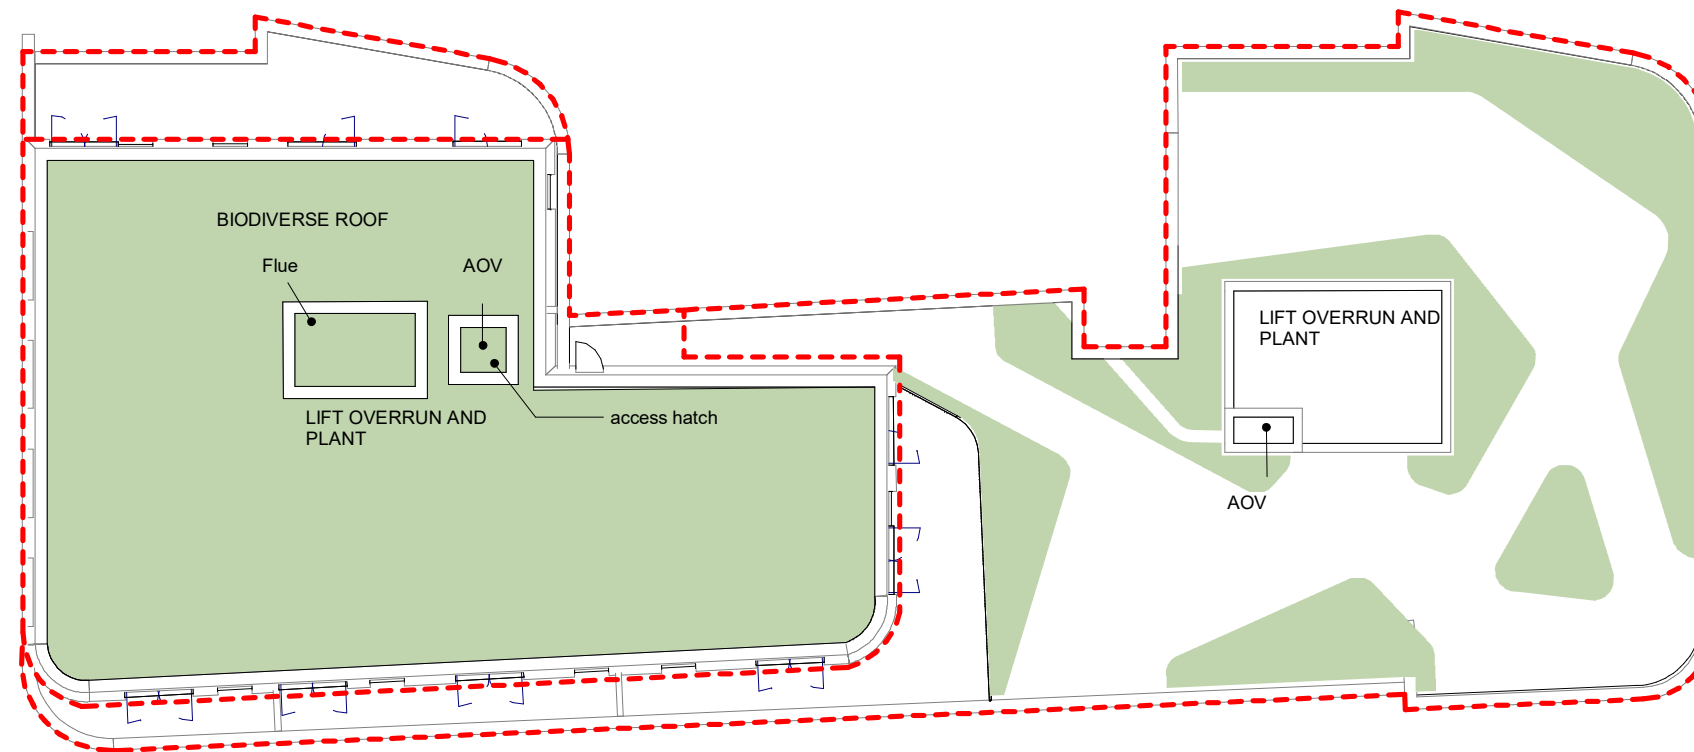

NOTES


- Do not scale from this drawing, except for planning purposes.
- Check all dimensions on site.
- Subject to survey.
- Subject to site inspection.
- Site boundary lines are indicative only.

KEY

- - - Outline of consented Scheme

Rev	Date	By	Description
-	12/07/19	AJL	Section 73-As proposed

Revision Schedule

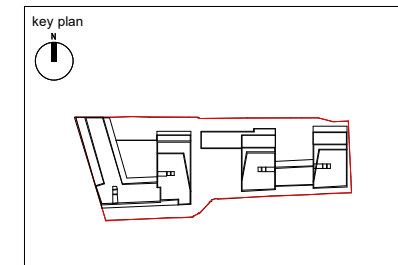

project
156 WEST END LANE
WEST HAMPSTEAD

title
ROOF PLAN - EAST BUILDING

drawing status PLANNING		
contract no.	scale As indicated @ A3	
client ref. A2 DOMINION	date 07/18/19	
drawn by Author	checked by Checker	
project no. P18-048	drawing number SK2115	revision -