
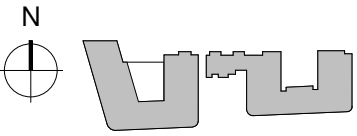


Proposed Site Plan - scale 1:500

 

KEY PLAN

NOTES

THIS DRAWING MUST NOT BE SCALED.

ALL DIMENSIONS ARE TO BE VERIFIED AND CHECKED ON SITE. ANY DISCREPANCIES THAT ARE, OR BECOME APPARENT SHOULD BE REPORTED TO CHAPMAN TAYLOR.

AREAS INDICATED ARE APPROXIMATE GROSS INTERNAL AREA. THEY RELATE TO THE LIKELY AREAS OF THE BUILDING AT THE CURRENT STAGE OF DESIGN. ANY DECISIONS TO BE MADE ON THE BASIS OF THESE PREDICTIONS, WHETHER AS TO PROJECT VIABILITY, PRE-LETTING, LEASE AGREEMENTS, OR THE LIKE, SHOULD INCLUDE DUE ALLOWANCE FOR THE INCREASES AND DECREASES INHERENT IN THE DESIGN DEVELOPMENT AND BUILDING PROCESS.

© COPYRIGHT CHAPMAN TAYLOR 2020

REV	DATE	BY	DESCRIPTION	CHKD
-----	------	----	-------------	------

CLIENT



PROJECT
WEST END LANE
156 West End Lane
West Hampstead
London NW6 1SD

ARCHITECT

CHAPMAN TAYLOR
GLOBAL ARCHITECTS & MASTERPLANNERS

LONDON STUDIO
15 Eastbourne Terrace
London W2 6LG
United Kingdom
T +44 (0)20 7371 3000
E london@chapmantaylor.com
www.chapmantaylor.com

STRUCTURAL ENGINEER


IOESISSTRUCTURES

SERVICES ENGINEER



DRAWING TITLE
SITE PLAN PROPOSED

INTERNAL JOB NO	ISSUE DATE	STATUS	DRAWN BY	CHECKED BY			
C340WEL	JUNE 2021		Author	Checker			
PROJECT NUMBER	ROLE	ORIGINATOR	TYPE	SERIES	LEVEL	SERIAL	REVISION
0001	A	CTA	SKE	98	ZZ	1000	-

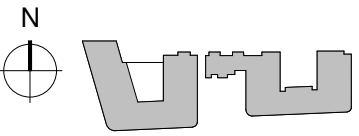

KEY PLAN

NOTES


THIS DRAWING MUST NOT BE SCALED.

ALL DIMENSIONS ARE TO BE VERIFIED AND CHECKED ON SITE. ANY DISCREPANCIES THAT ARE, OR BECOME APPARENT SHOULD BE REPORTED TO CHAPMAN TAYLOR.

AREAS INDICATED ARE APPROXIMATE GROSS INTERNAL AREA. THEY RELATE TO THE LIKELY AREAS OF THE BUILDING AT THE CURRENT STAGE OF DESIGN. ANY DECISIONS TO BE MADE ON THE BASIS OF THESE PREDICTIONS, WHETHER AS TO PROJECT VIABILITY, PRE-LETTING, LEASE AGREEMENTS, OR THE LIKE, SHOULD INCLUDE DUE ALLOWANCE FOR THE INCREASES AND DECREASES INHERENT IN THE DESIGN DEVELOPMENT AND BUILDING PROCESS.

© COPYRIGHT CHAPMAN TAYLOR 2020

Line of S73 Approved Scheme

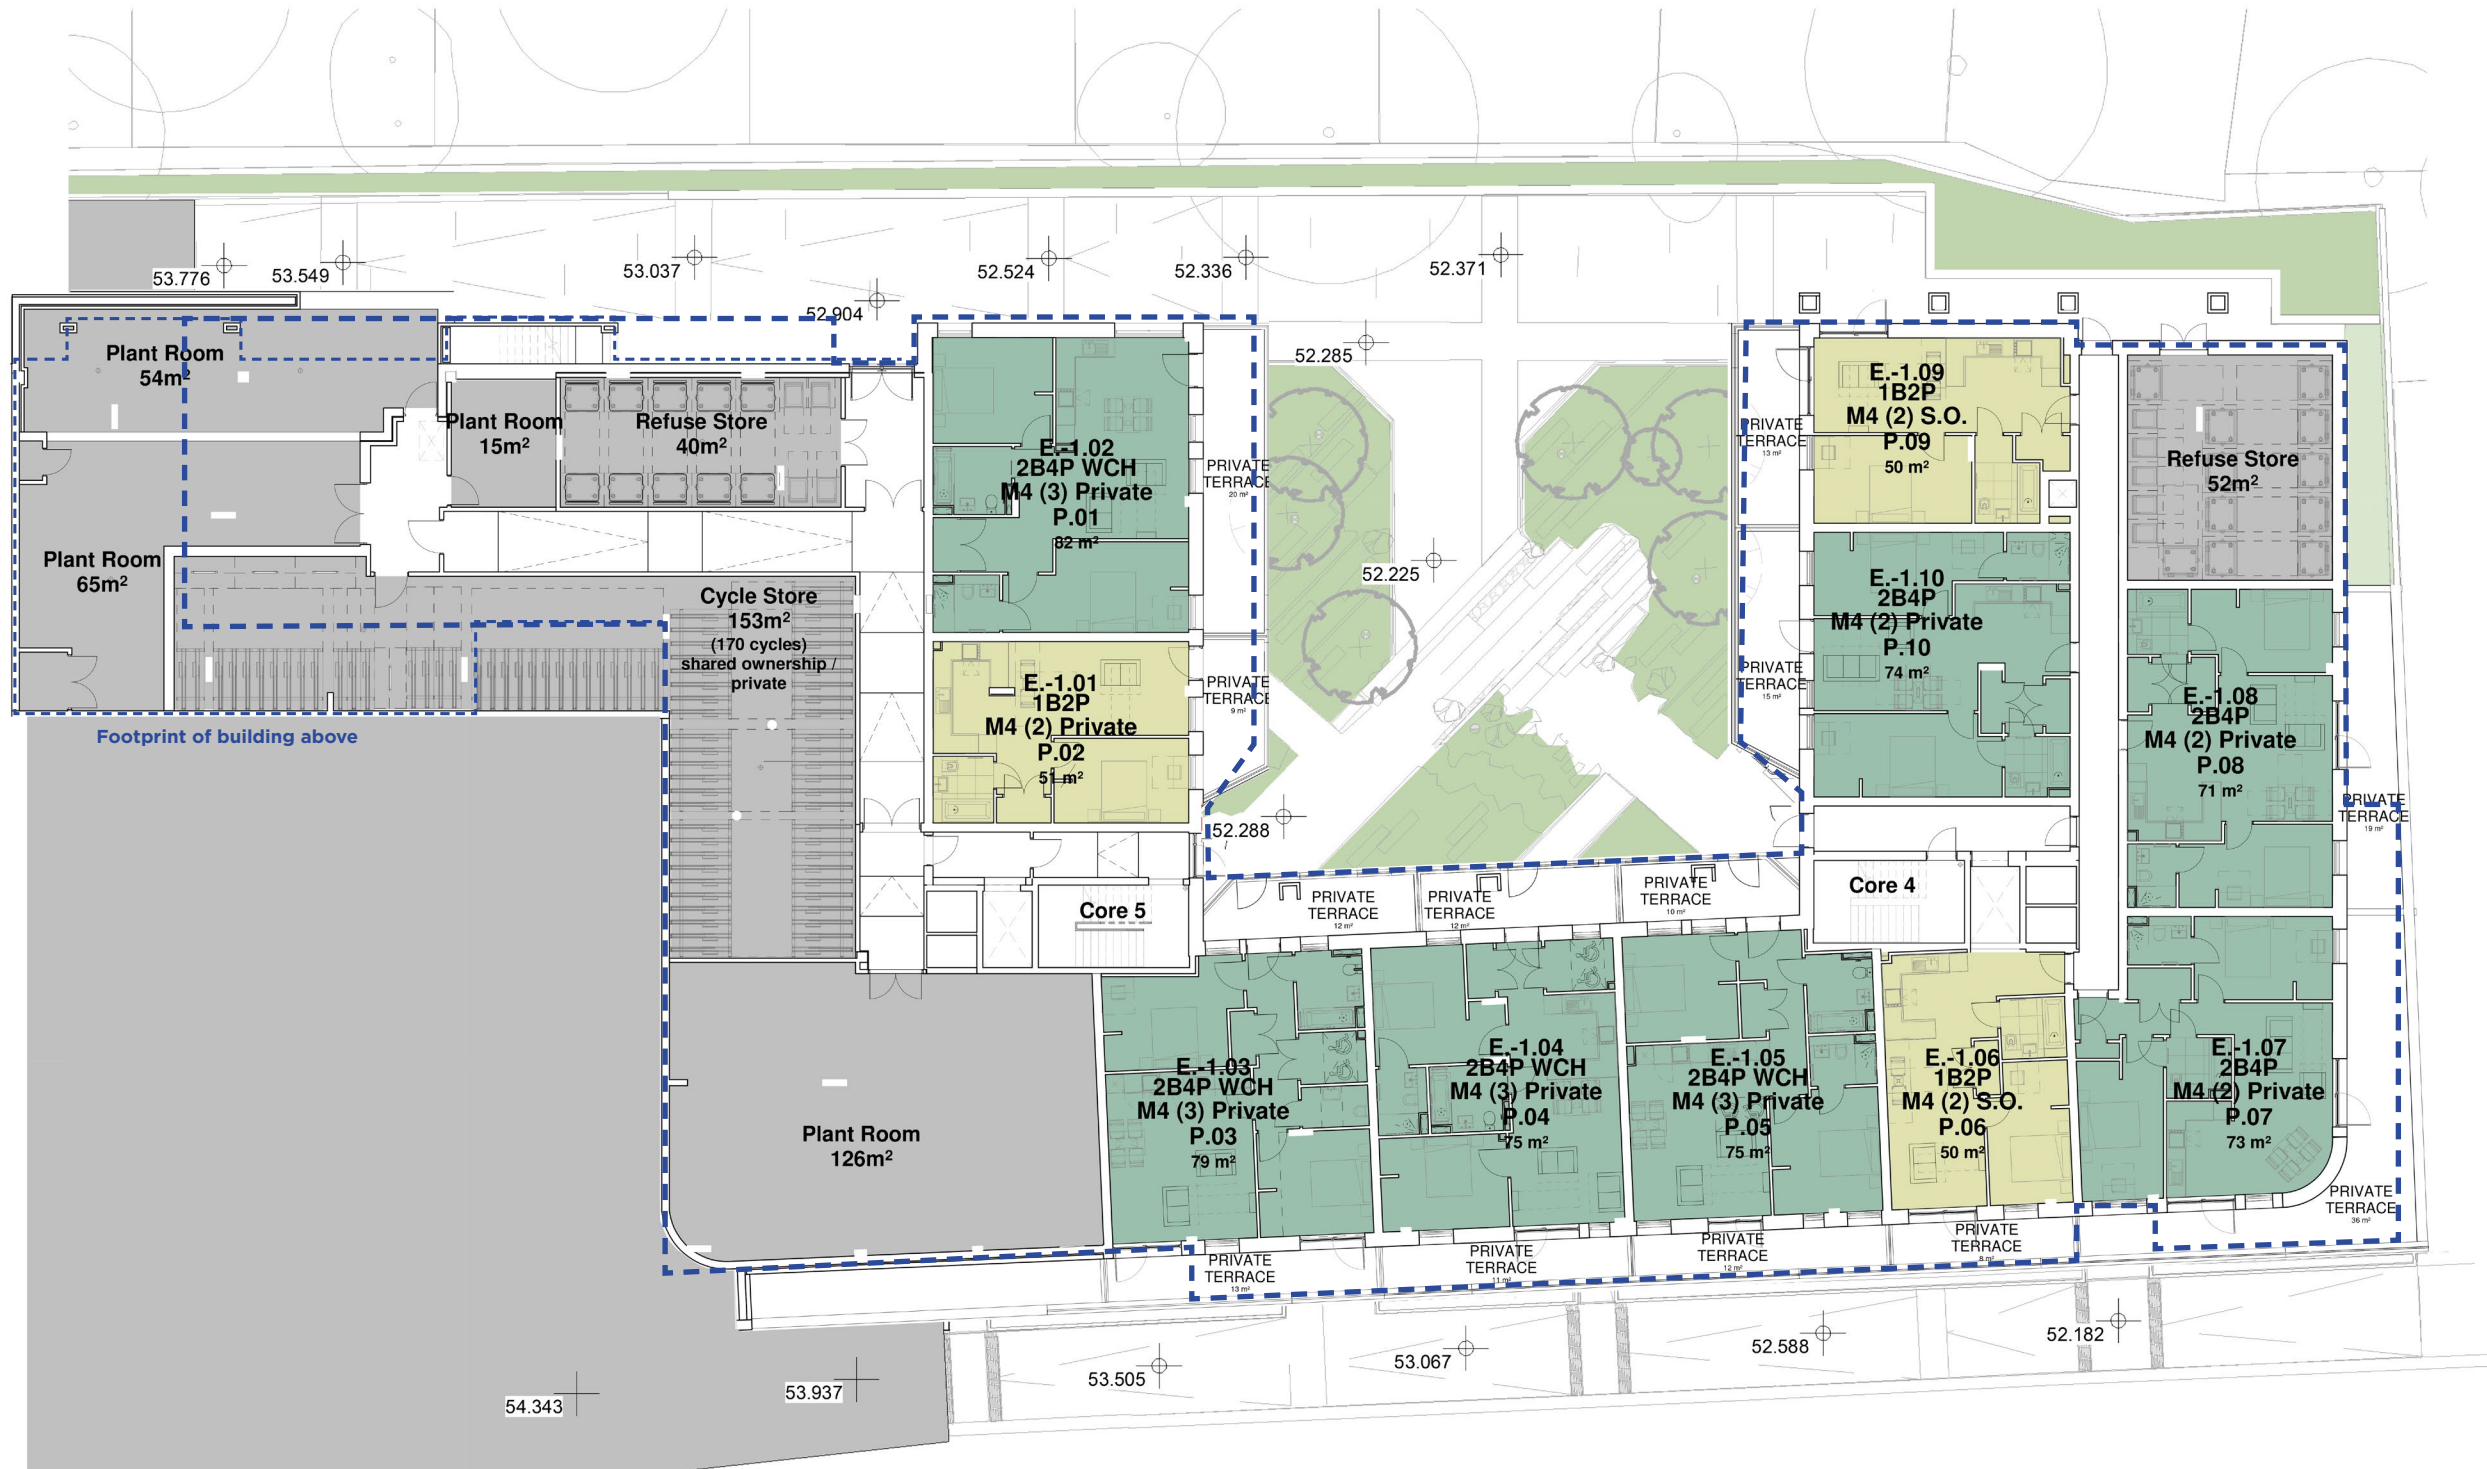

Proposed Lower Ground Floor Plan - scale 1:250

REV	DATE	BY	DESCRIPTION	CHK'D
-----	------	----	-------------	-------

CLIENT

astr.

PROJECT
WEST END LANE
156 West End Lane
West Hampstead
London NW6 1SD

ARCHITECT

CHAPMAN TAYLOR
GLOBAL ARCHITECTS & MASTERPLANNERS
LONDON STUDIO
10 Eastbourne Terrace
London W2 6LG
United Kingdom
T +44 (0)20 7371 3000
E london@chapmantaylor.com
www.chapmantaylor.com

STRUCTURAL ENGINEER

IBSISSTRUCTURES

SERVICES ENGINEER



DRAWING TITLE
LOWER GROUND FLOOR PLAN
EAST BUILDING


Scale 1 : 100


INTERNAL JOB NO. ISSUE DATE STATUS DRAWN BY CHECKED BY

C340WEL JUNE 2021 Author Checker


PROJECT NUMBER ROLE ORIGINATOR TYPE SERIES LEVEL SERIAL REVISION

0001 A CTA SKE 98 B1 5570 -

 

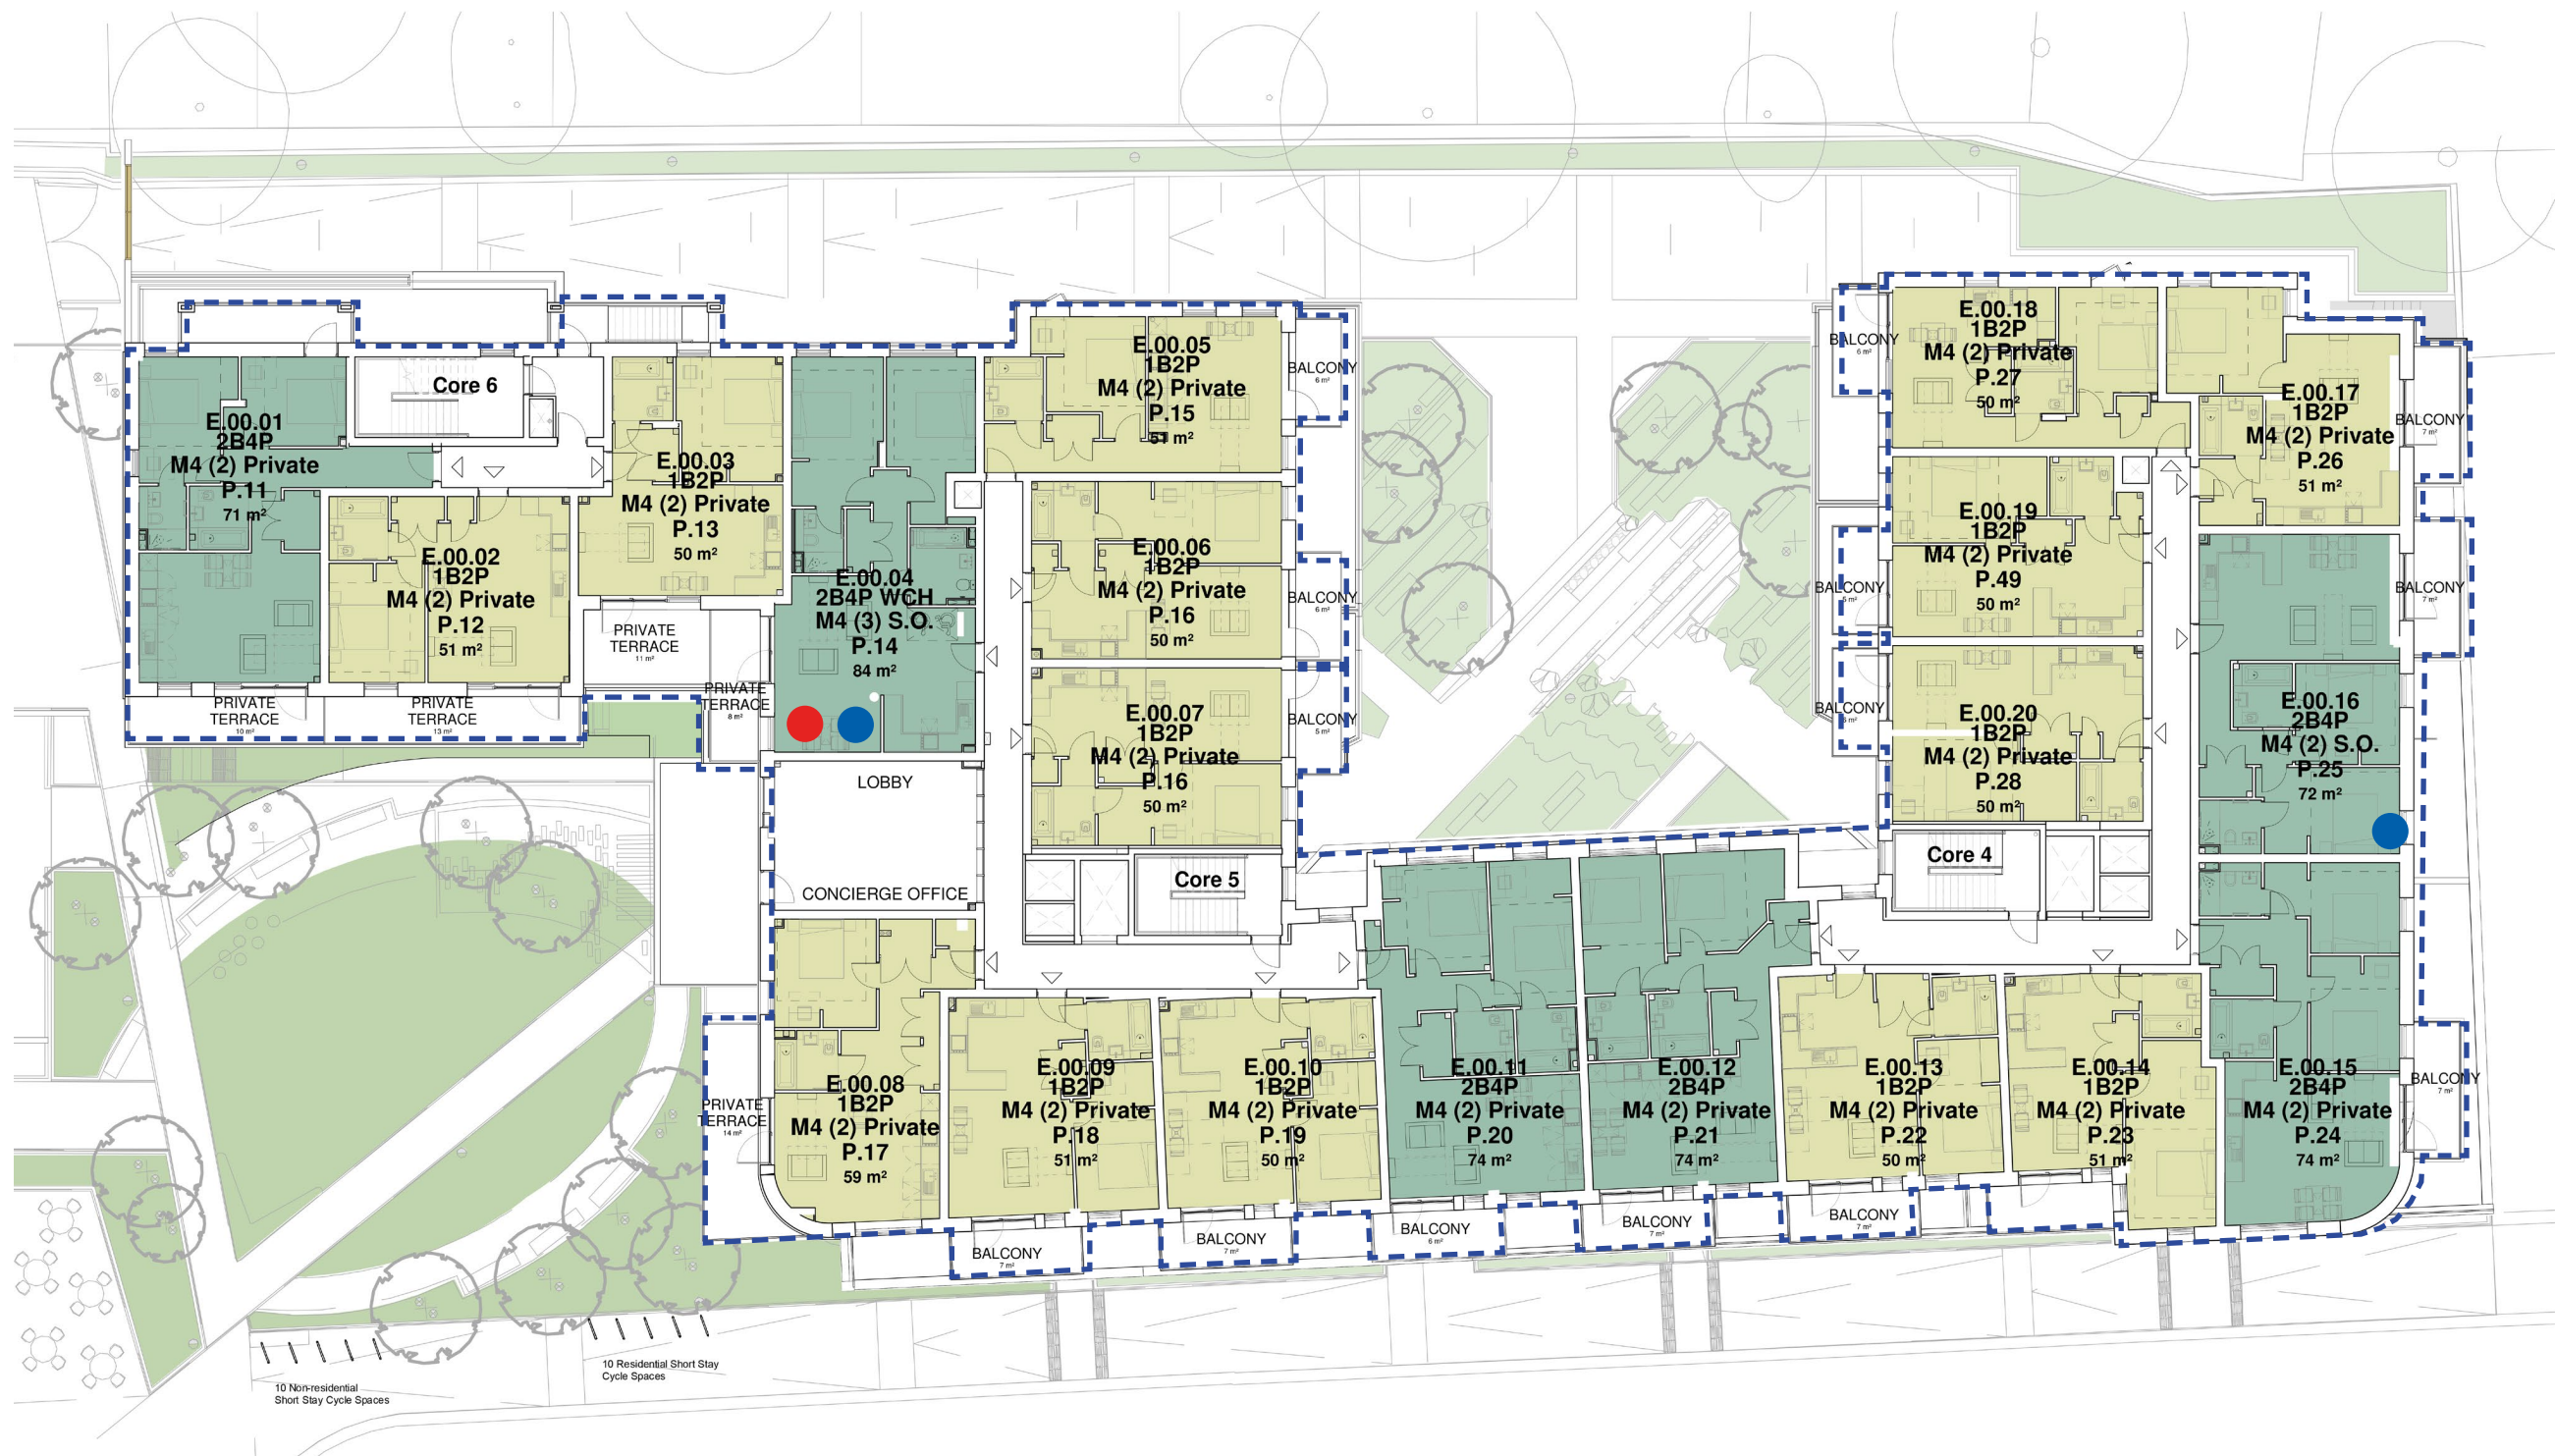

Proposed Ground Floor Plan - scale 1:250

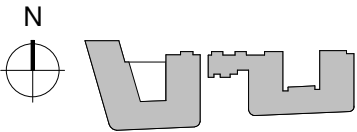

KEY PLAN

NOTES

THIS DRAWING MUST NOT BE SCALED.

ALL DIMENSIONS ARE TO BE VERIFIED AND CHECKED ON SITE. ANY DISCREPANCIES THAT ARE, OR BECOME APPARENT SHOULD BE REPORTED TO CHAPMAN TAYLOR.

AREAS INDICATED ARE APPROXIMATE GROSS INTERNAL AREA. THEY RELATE TO THE LIKELY AREAS OF THE BUILDING AT THE CURRENT STAGE OF DESIGN. ANY DECISIONS TO BE MADE ON THE BASIS OF THESE PREDICTIONS, WHETHER AS TO PROJECT VIABILITY, PRE-LETTING, LEASE AGREEMENTS, OR THE LIKE, SHOULD INCLUDE DUE ALLOWANCE FOR THE INCREASES AND DECREASES INHERENT IN THE DESIGN DEVELOPMENT AND BUILDING PROCESS.

© COPYRIGHT CHAPMAN TAYLOR 2020

Line of S73 Approved Scheme

REV	DATE	BY	DESCRIPTION	CHKD
-----	------	----	-------------	------

CLIENT



PROJECT
WEST END LANE
156 West End Lane
West Hampstead
London NW6 1SD

ARCHITECT

 **CHAPMAN TAYLOR**
GLOBAL ARCHITECTS & MASTERPLANNERS

LONDON STUDIO
10 Lambourne Terrace
London W2 6LG
United Kingdom
T +44 (0)20 7371 3000
E london@chapmantaylor.com
www.chapmantaylor.com

STRUCTURAL ENGINEER

IBSISSTRUCTURES

SERVICES ENGINEER



DRAWING TITLE
GROUND FLOOR PLAN
EAST BLOCK

INTERNAL JOB NO		ISSUE DATE		STATUS		DRAWN BY		CHECKED BY	
C340WEL		JUNE 2021				Author		Checker	
PROJECT NUMBER		ROLE	ORIGINATOR	TYPE	SERIES	LEVEL	SERIAL	REVISION	
0001		A	CTA	SKE	98	00	5571	-	



Line of S73 Approved Scheme



Proposed First Floor Plan - scale 1:250




REV	DATE	BY	DESCRIPTION	CHK'D
CLIENT				

CLIENT	
--------	--

astir.

PROJECT
WEST END LANE
156 West End Lane
West Hampsted
London NW6 1SD

ARCHITECT 

CHAPMAN TAYLOR
GLOBAL ARCHITECTS & MASTERPLANNERS

STRUCTURAL ENGINEER

IESISSTRUCTURES

SERVICES ENGINEER



DRAWING TITLE

FIRST FLOOR PLAN
EAST BLOCK

INTERNAL JOB NO	ISSUE DATE	STATUS	DRAWN BY	CHECKED BY
C340WFI	JUNE 2021		Author	Checker

PROJECT NUMBER	ROLE	ORIGINATOR	TYPE	SERIES	LEVEL	SERIAL	REVISION
0001	A	CTA	SKE	98	01	5572	-