


C4 PROPOSED SIDE ELEVATION  
1 : 50

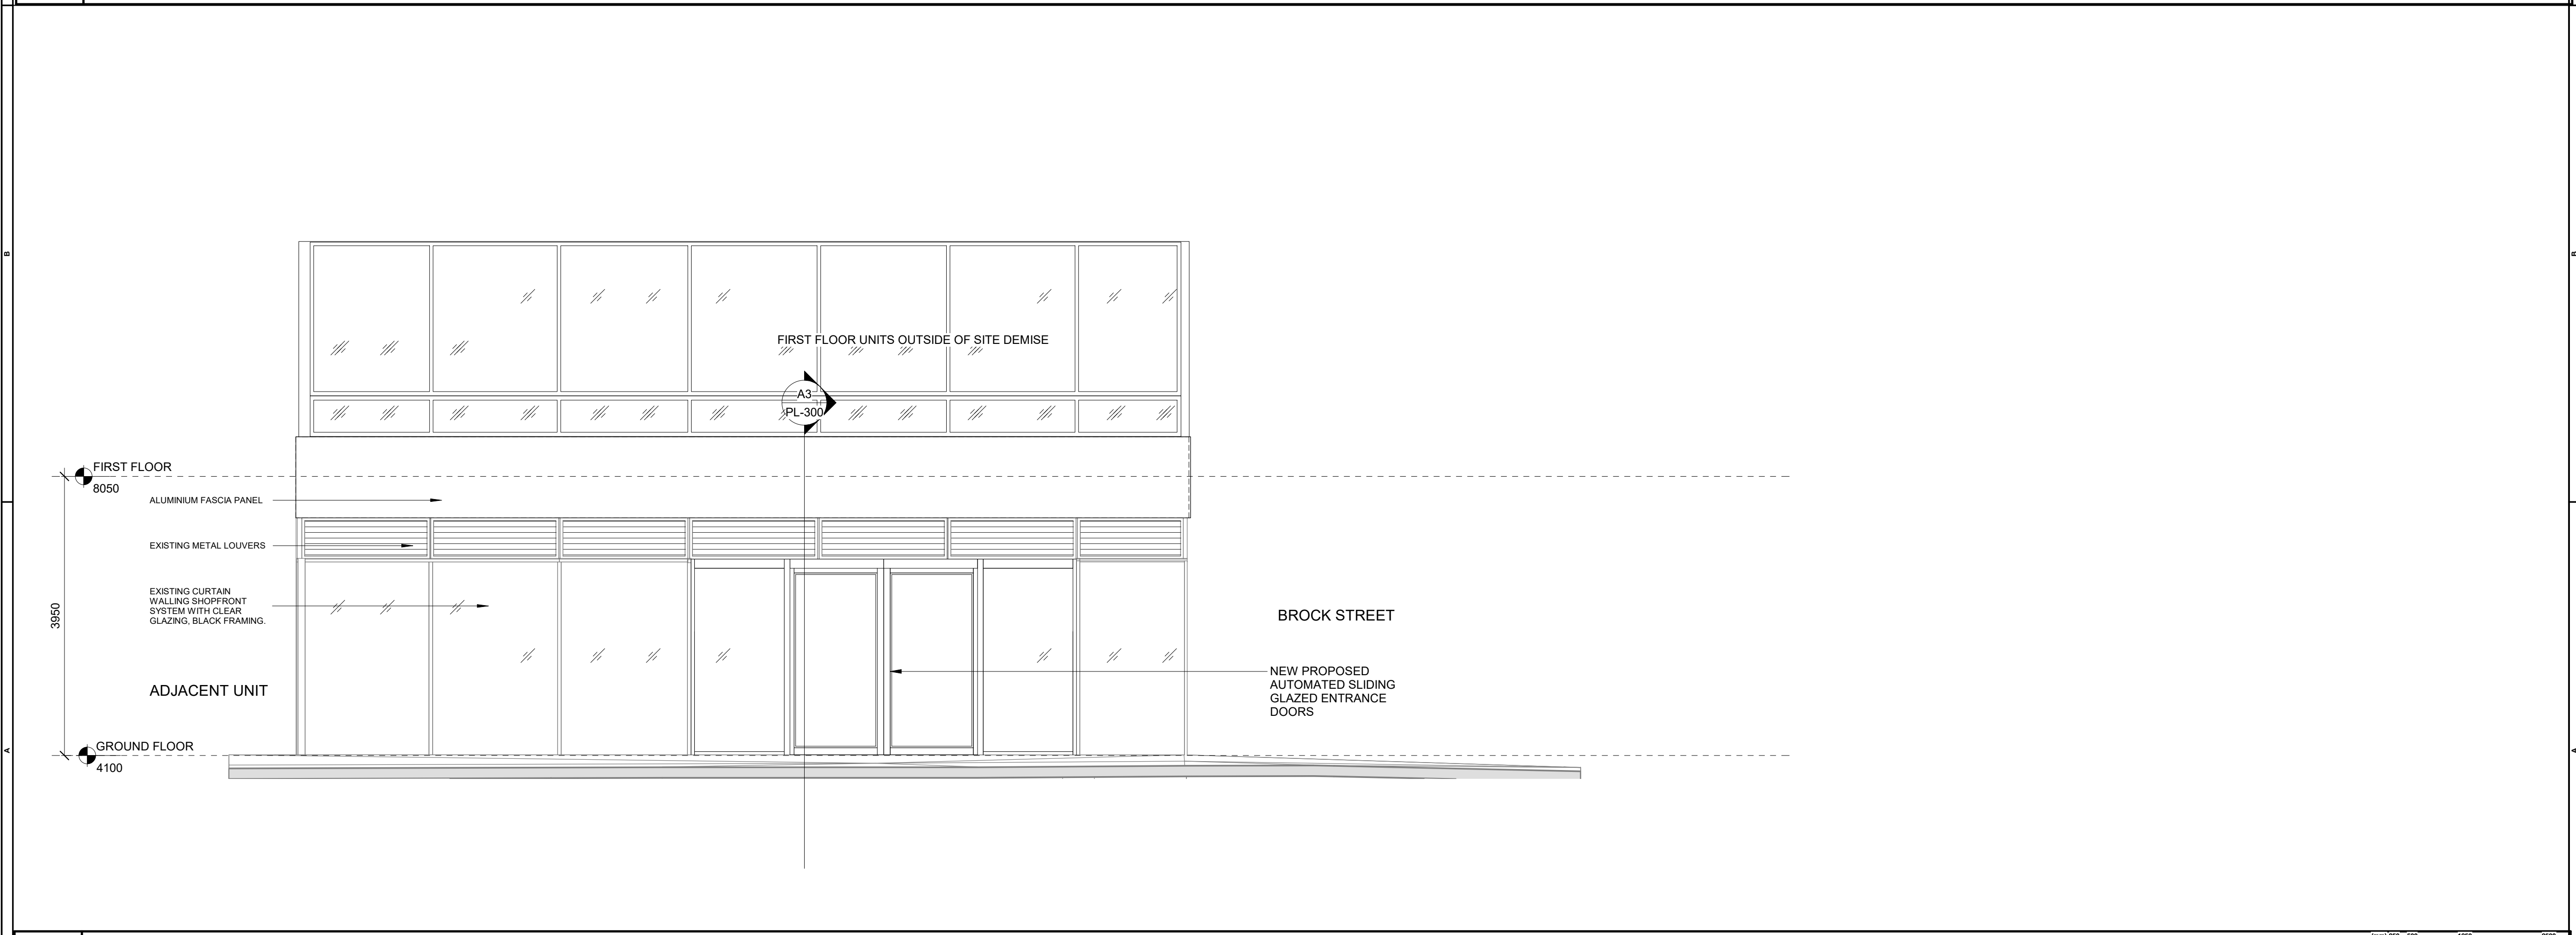

A4 PROPOSED FRONT ELEVATION  
1 : 50

Dimensions to be verified on site.  
Use figured dimensions only. Do not work from reduced scale drawings. Please refer to scale and sheet size as indicated.

DO NOT SCALE

**leonard**  
design architects

4th floor, Albion House  
5-13 Canal Street, Nottingham.  
NG1 7EG, United Kingdom  
www.leonarddesignarchitects.com  
t. +44 (0) 115 945 0080  
e. office@leonarddesignarchitects.com

**Consultants**

.....

**Copyright Notice**

This drawing is the property of LEONARD DESIGN ARCHITECTS LTD. Copyright is reserved by them and the drawing is issued on the condition that it is not copied, reproduced, retained or disclosed to any unauthorised person without the prior consent in writing of Leonard Design Architects Ltd. All rights reserved.

This drawing was prepared for use on a specific site contemporaneously with its issue date and it is not suitable for use on a different project site or at a later time. Use of this drawing for reference or example on another project requires the services of properly licensed architects and engineers. Reproduction of this drawing for reuse on another project is not authorised and may be contrary to the law.

**Revisions**

REV	DATE	DESCRIPTION
1	14/07/21	UPDATED PLANNING

EN5408

.....

**EN5408**  
286 EUSTON ROAD  
LONDON  
NW1 3DP

**Project Manager:**  
T. MOJACHAN  
**Checked By:**  
K.GILL  
**Drawn by:**  
N.STEWART  
**Document date:**  
15 JAN 2021

**Project No.**  
0872

**Professional Seal**  
.....

Sheet Size - A1      Revision - 1

Sheet Title  
PROPOSED EXTERIOR ELEVATIONS

Sheet No.  
**PL-201**