



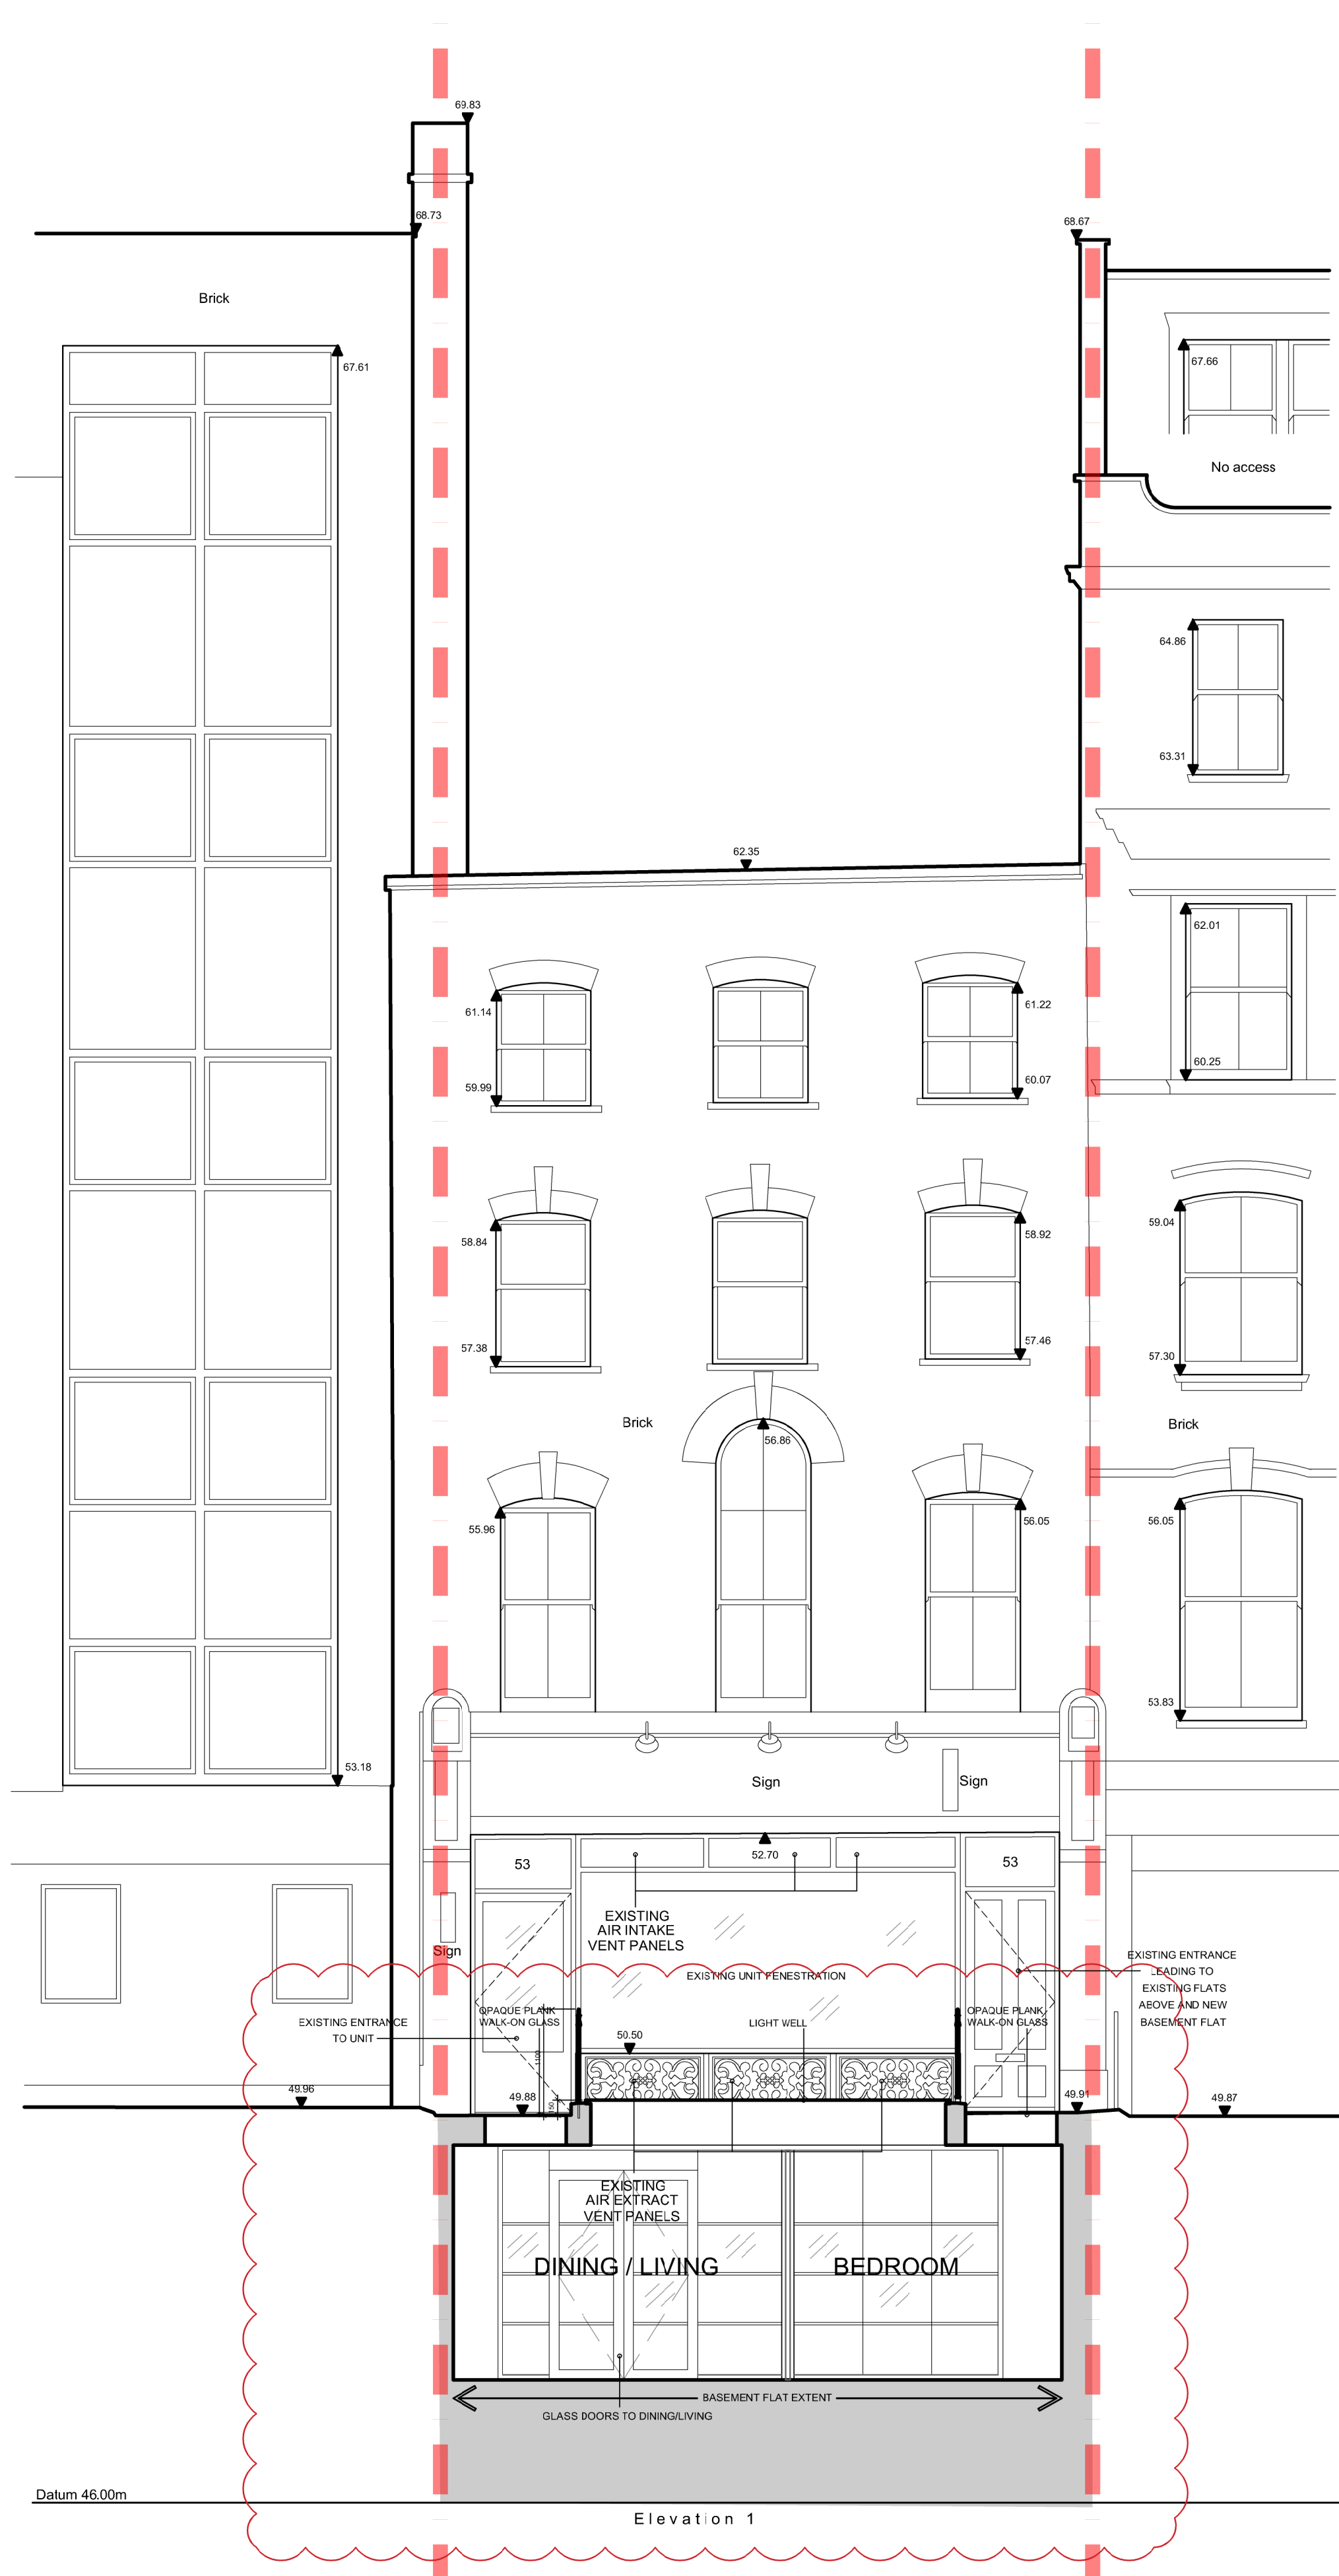


1 PROPOSED FRONT ELEVATION SECTION

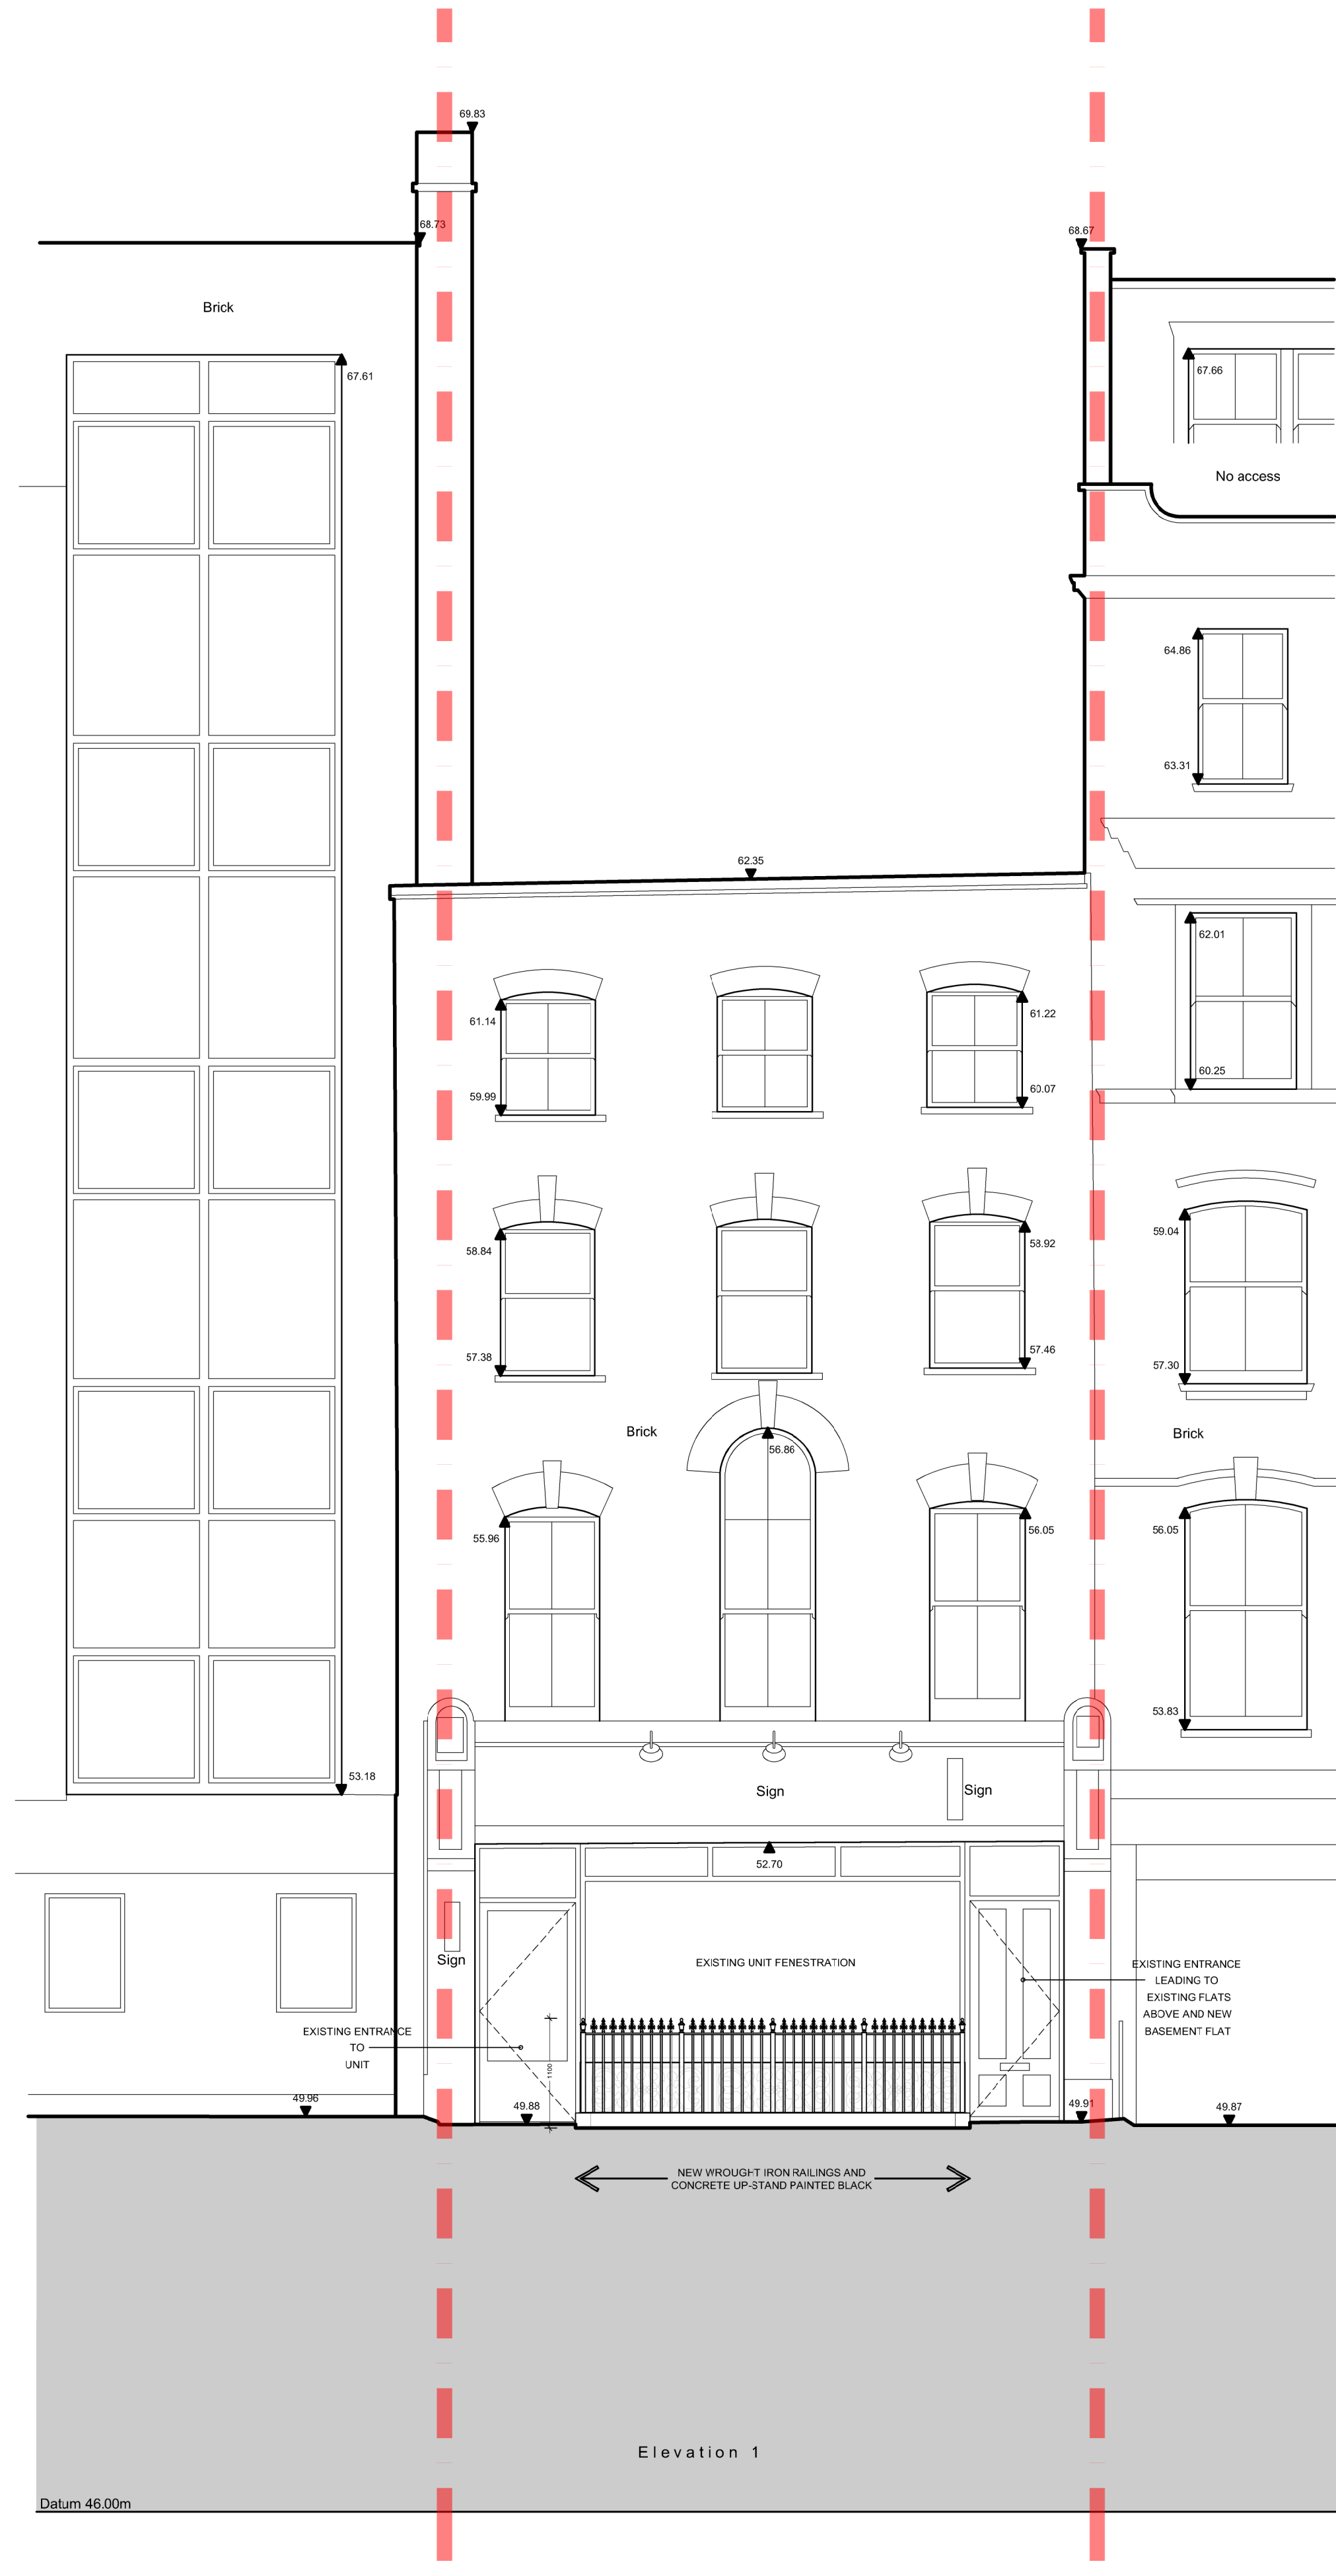

2 PROPOSED FRONT ELEVATION



Notes:

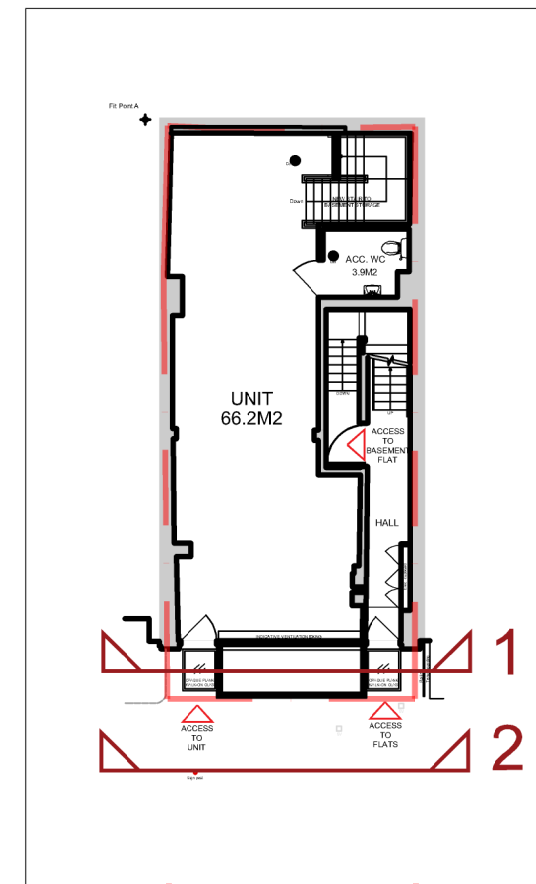

KEY PLAN
Scale 1:200 @ A1

B 21.07.2021 Glass wall adjusted SB PB
A 05.07.2021 Elevations updated to reflect new layout SB PB

Rev: Date: Details: By: Chk:



EngineRoom
2 Cardinal Street
Ipswich
IP1 1LG

PLANNING

Client / Location:
53 Charlotte Street, London

Drawing:
PROPOSED FRONT ELEVATIONS

Scale: 1:50 @ A1 Date: 01/04/2021 Drawn: IB Check: PB

Job No: ER2101003 Dwg No: 303 Rev: B

Copyright EngineRoom(technical) Ltd. This title block is 100mm wide at full scale.
Do not scale. Work to figured dimensions only which should be verified on site.