



REVISIONS
REV DATE REVISION NOTES:

 

KEY

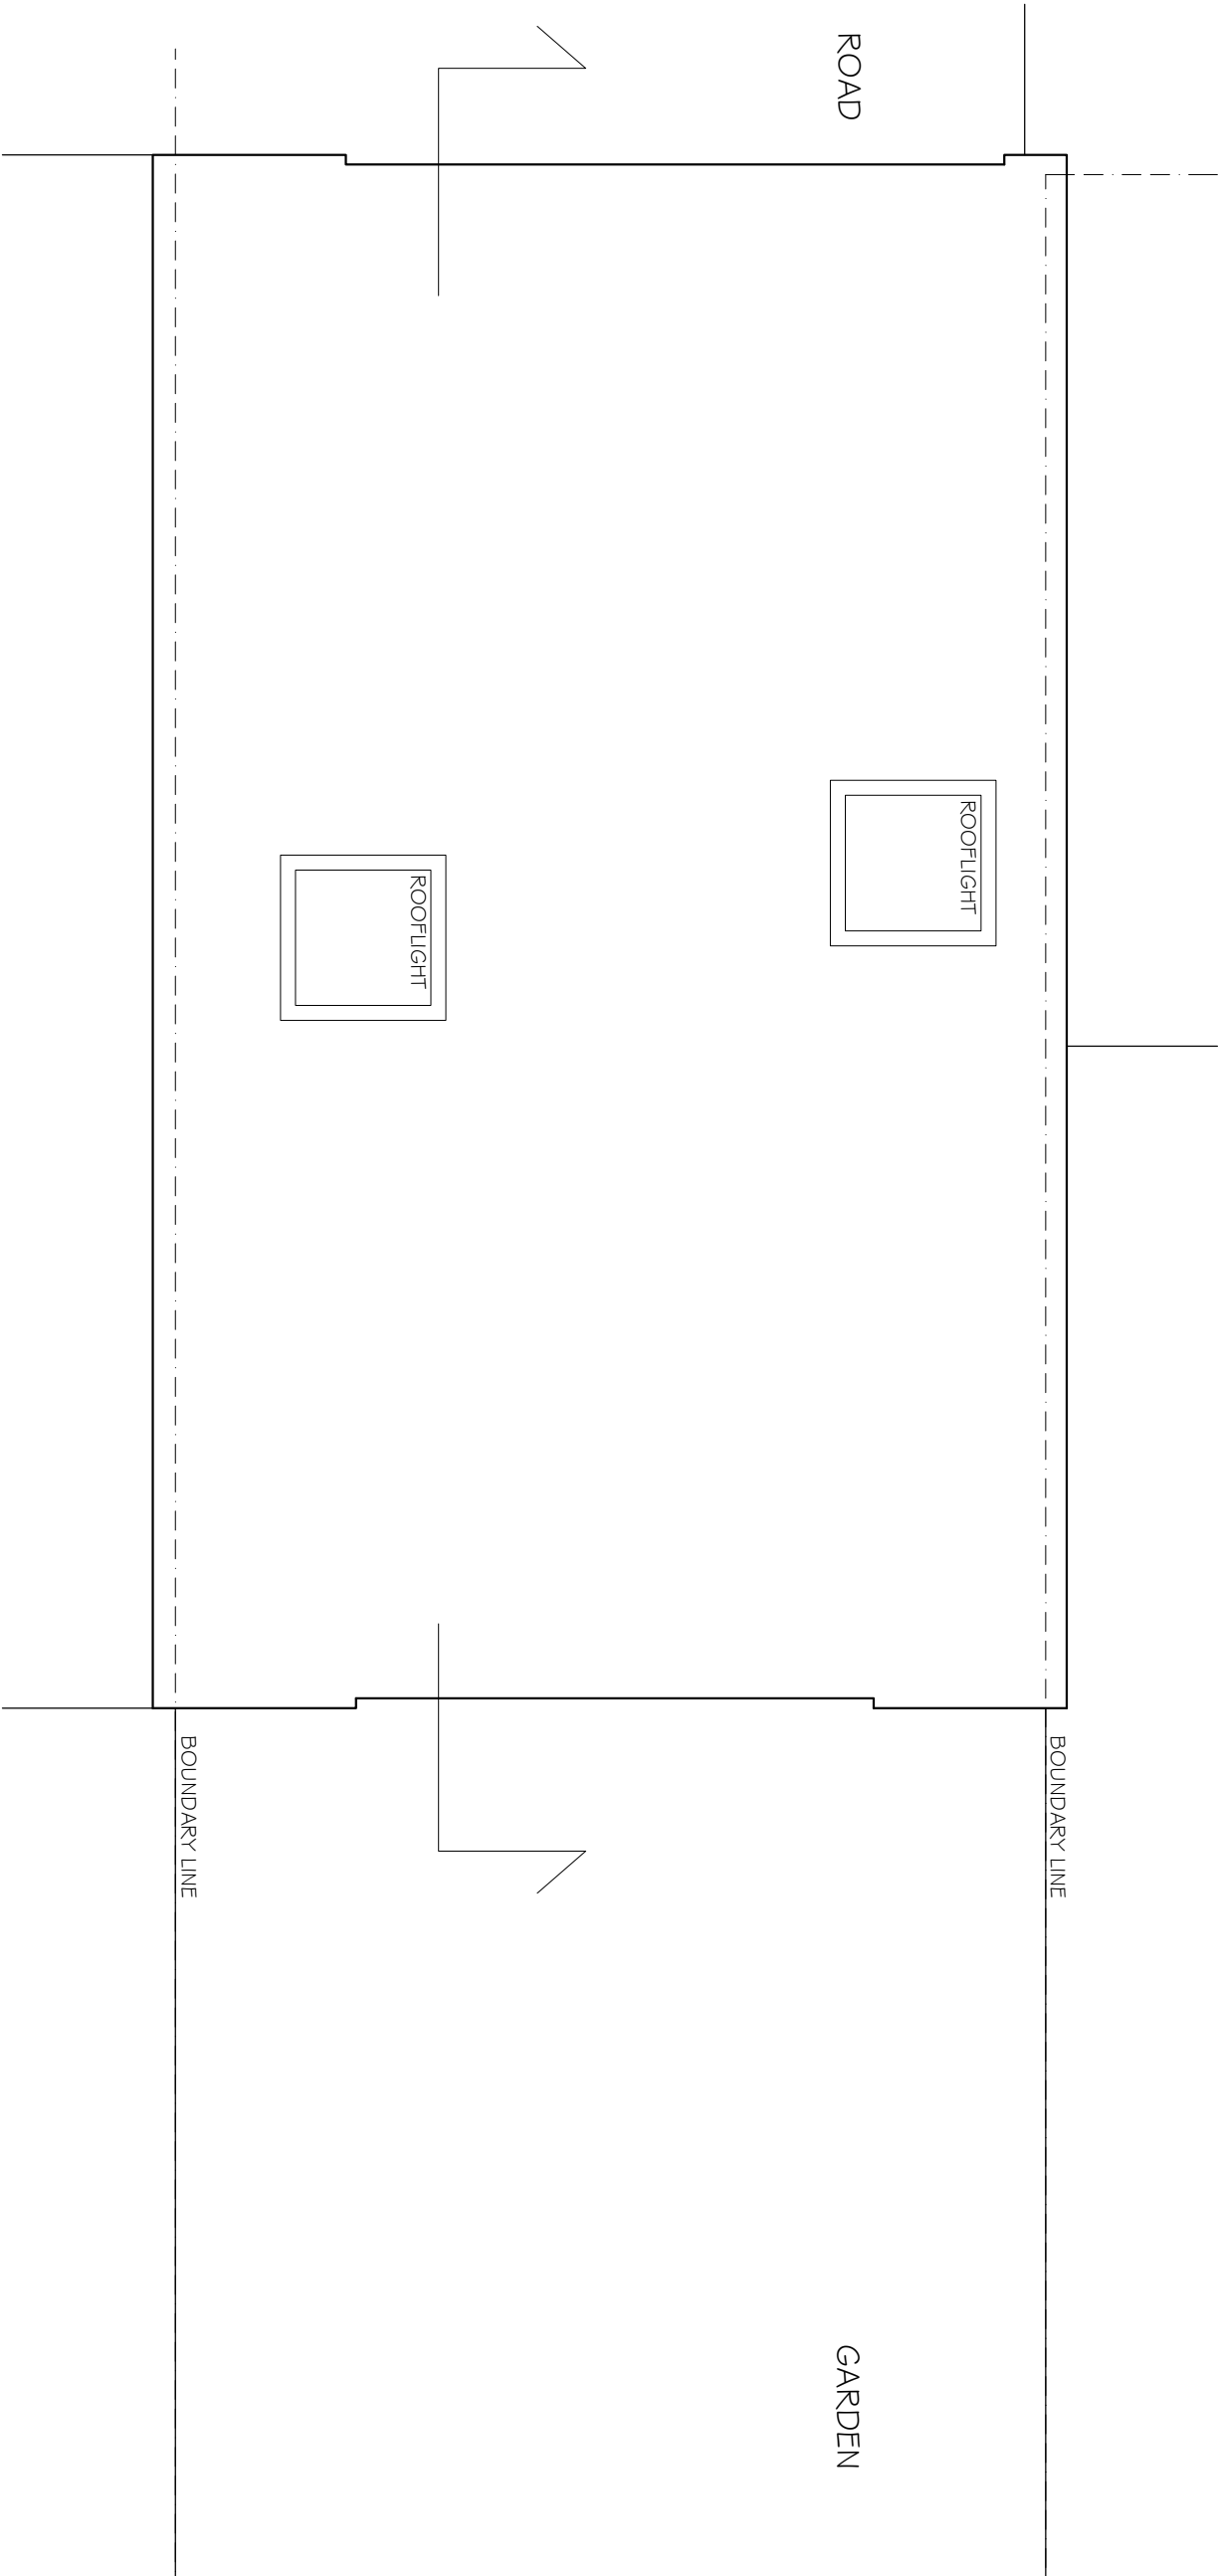

NOTES

1. Do not scale from this drawing.
2. All dimensions are to be confirmed by the contractor and each dimension is to be in accordance with the architect's design.
3. Report all drawing errors, omissions and discrepancies to the architect/designer.

KASIA WHITFIELD DESIGN

KASIAWHITFIELD@GMAIL.COM
T: 020 7486862
M: 07989035353

JOB 78 HAMPTREY ROAD
LONDON NW3 3SS

TITLE PROPOSED ROOF PLAN

DATE	SCALE	STATUS
2021.06.07	1:50@A3	PLANNING
PROJECT NO.	DRAWING NO.	REVISION
HR78	PP3	