


REVISIONS
REV/ DATE REVISION NOTES:

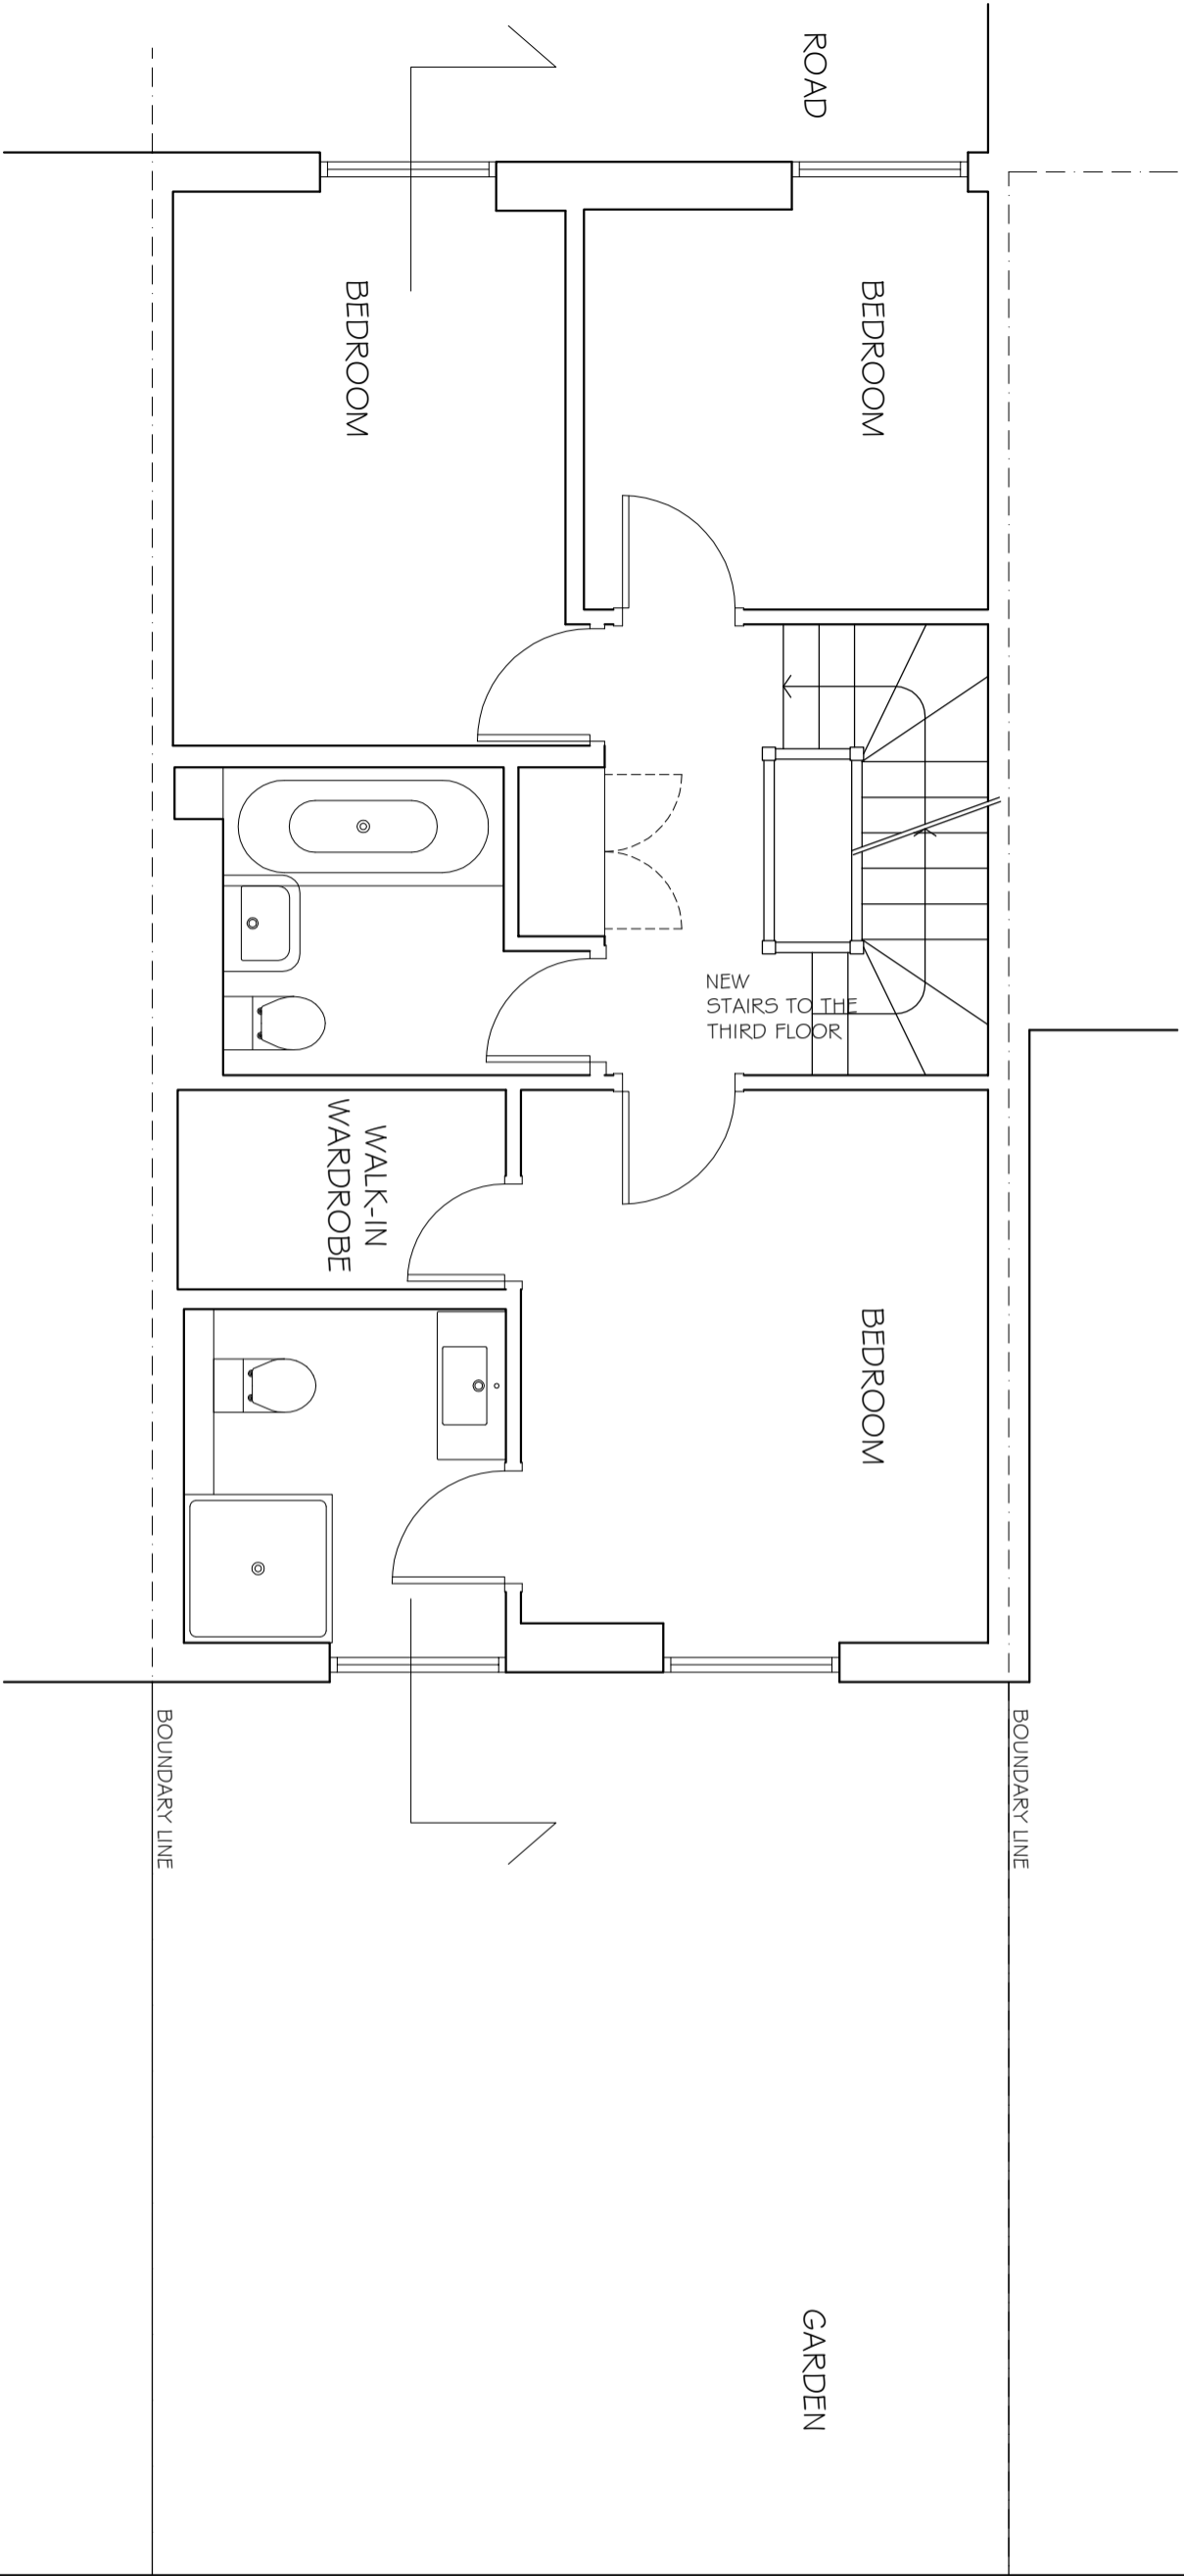

KEY



NOTES
1. Do not scale & do not rely on this drawing
2. All dimensions are given in millimetres unless otherwise stated
3. Report all drawing errors, omissions and discrepancies to the architect/designer.

KASIA WHITFIELD DESIGN

KASIA WHITFIELD
10023 HAWTREY ROAD
LONDON NW3 3SS
M: 07786203533

JOB 78 HAWTREY ROAD
LONDON NW3 3SS
TITLE PROPOSED SECOND FLOOR PLAN

| DATE | SCALE | STATUS |
|-------------|-------------|----------|
| 2021.06.07 | 1:50@A3 | PLANNING |
| PROJECT NO. | DRAWING NO. | REVISION |
| HR78 | PP1 | |