



REVISIONS
REV. DATE REVISION NOTES:

 

KEY

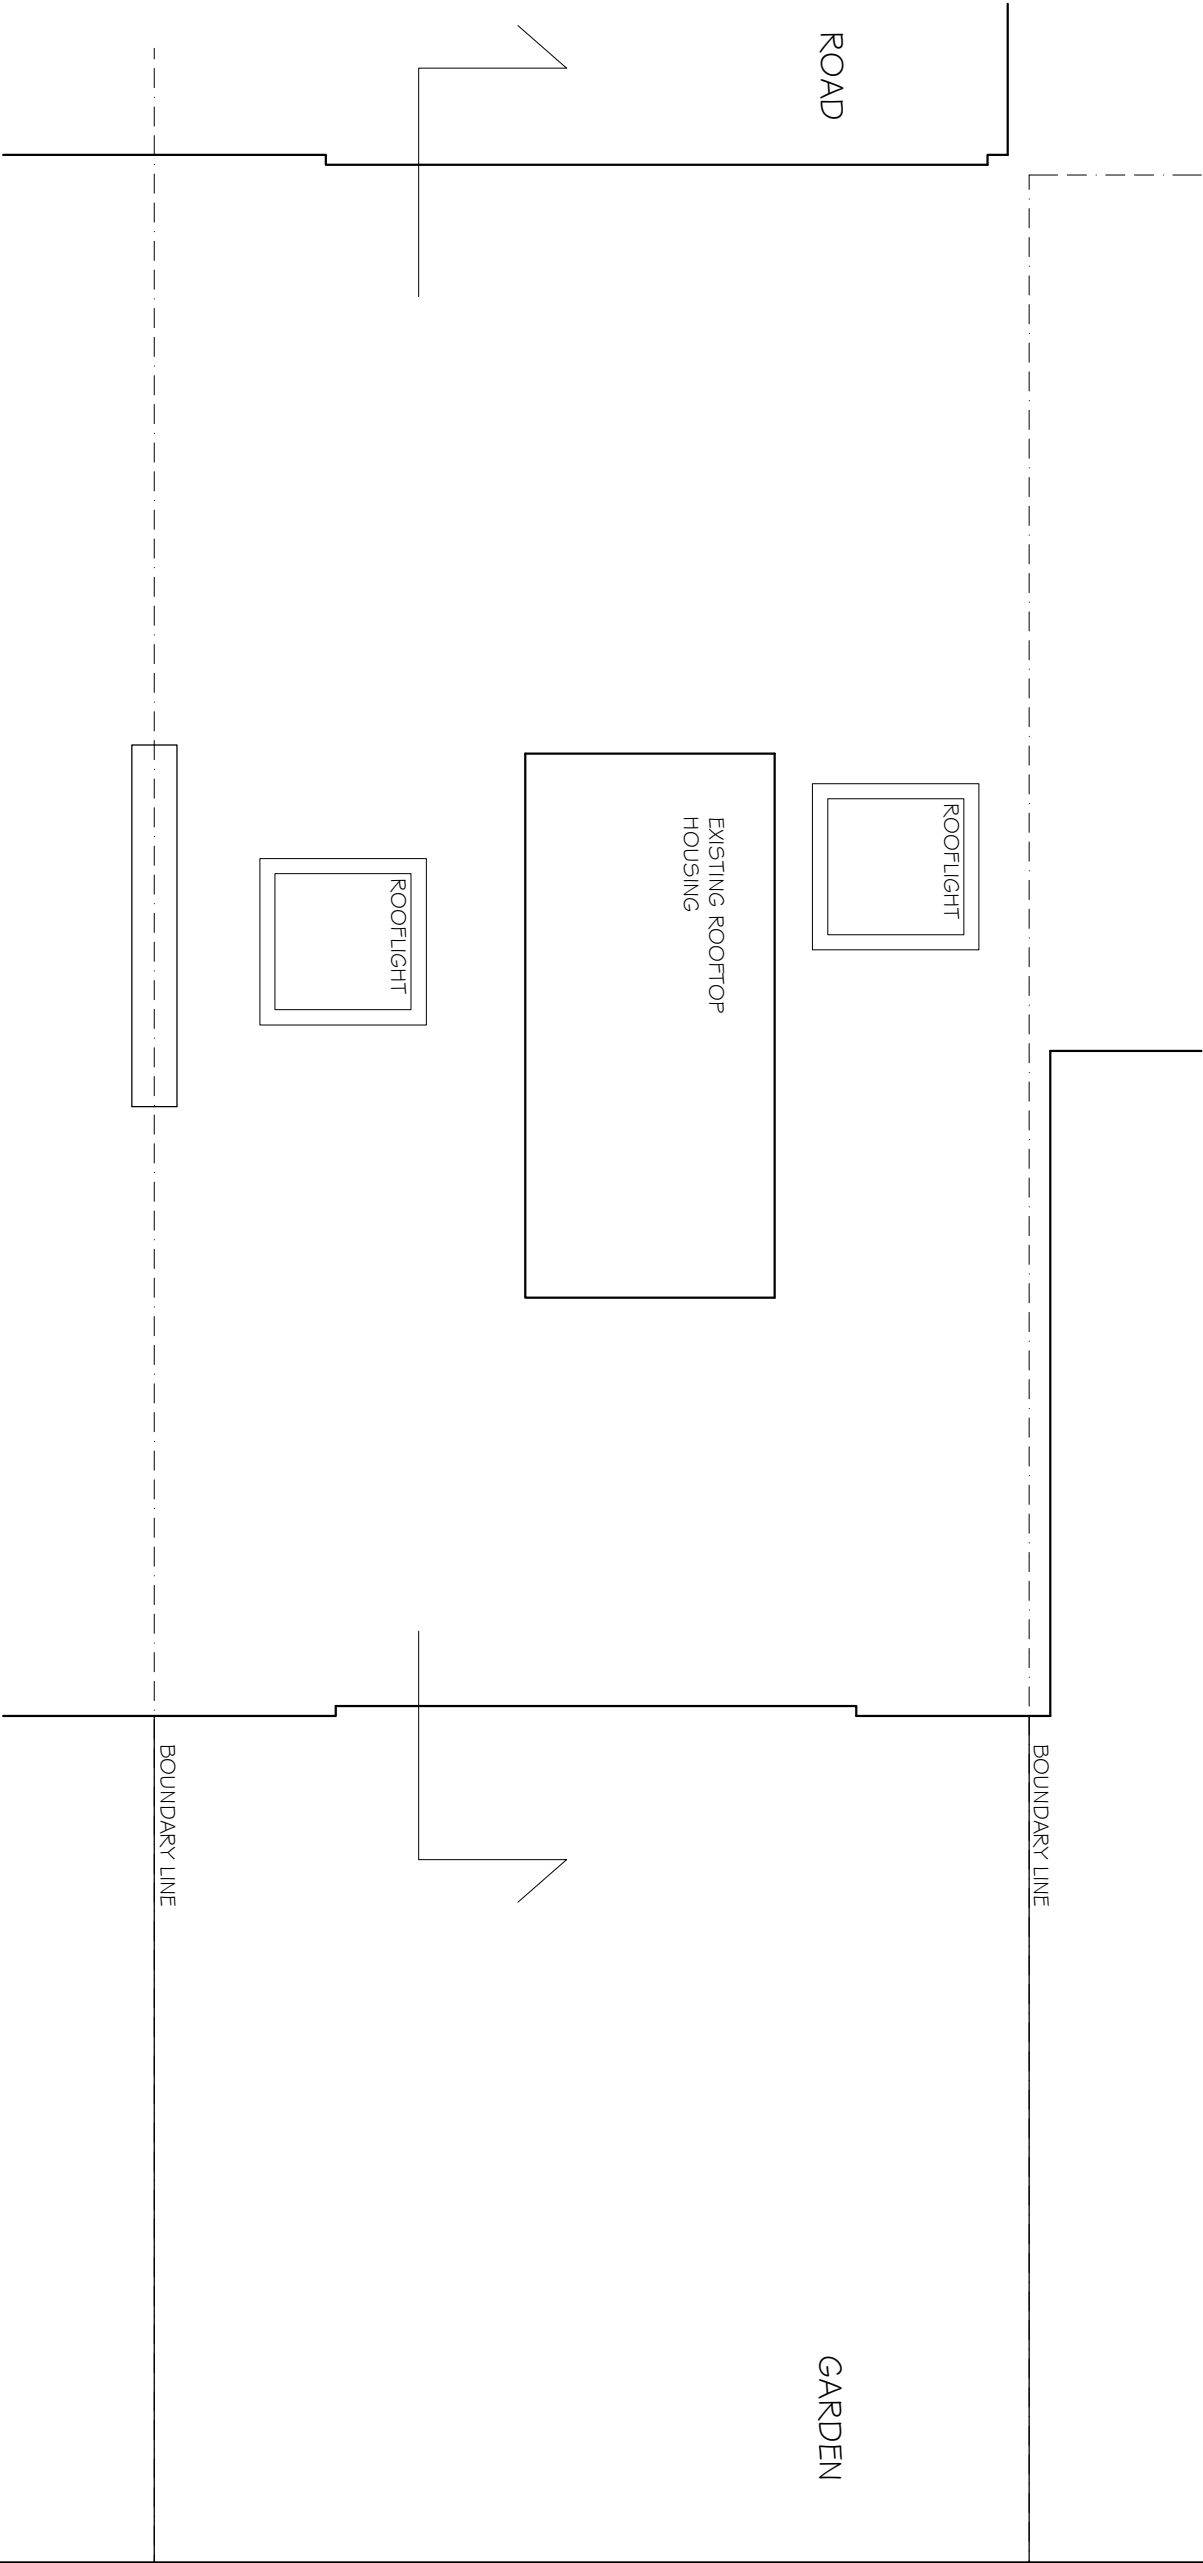

NOTES

1. Do not scale from this drawing.
2. All dimensions shall be taken from the center of each element unless otherwise stated.
3. Report all drawing errors, omissions and discrepancies to the architect/designer.

KASIA WHITEFIELD DESIGN

KASIA WHITEFIELD@GMAIL.COM
T: 020 7486862
M: 0798903533

JOB 78 HAMPTREY ROAD
LONDON NW3 3SS

TITLE EXISTING ROOF PLAN

DATE	SCALE	STATUS
2021.05.24	1:50@A3	EXISTING
PROJECT NO.	DRAWING NO.	REVISION
HR78	EX2	