
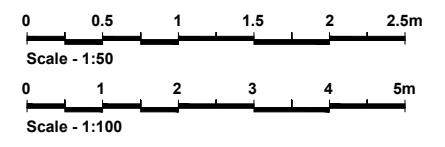
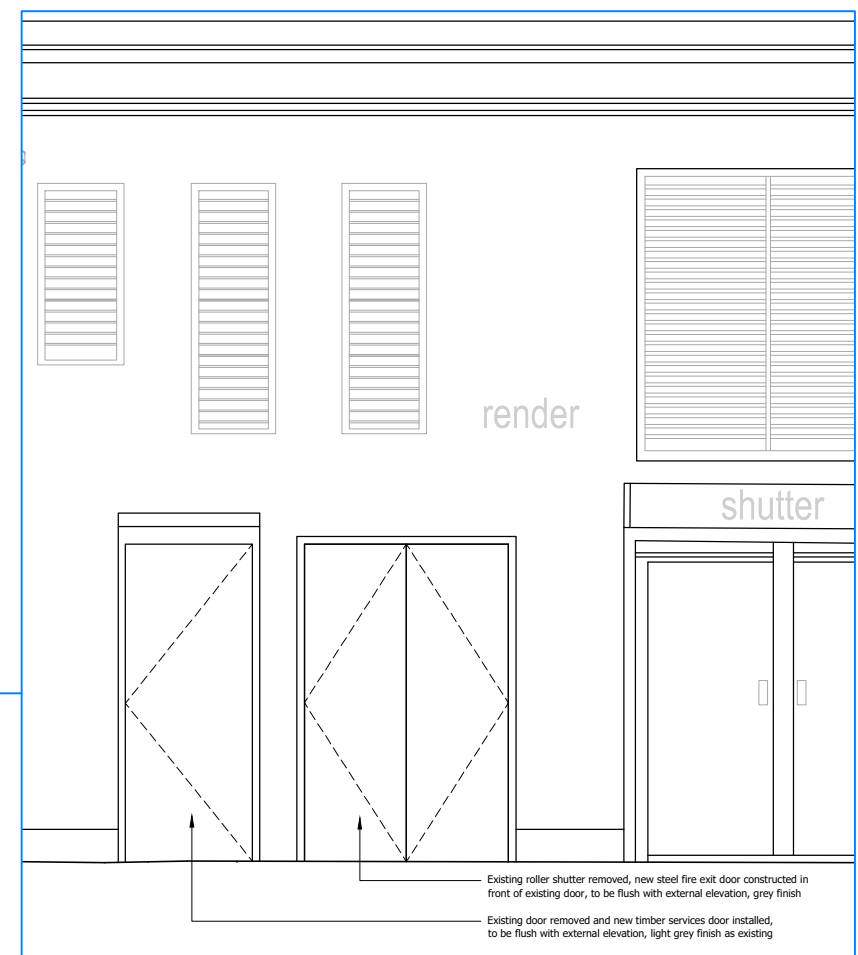



NB Responsibility is not accepted for errors made by others scaling from this drawing. All construction information should be taken from figured dimensions only

A3

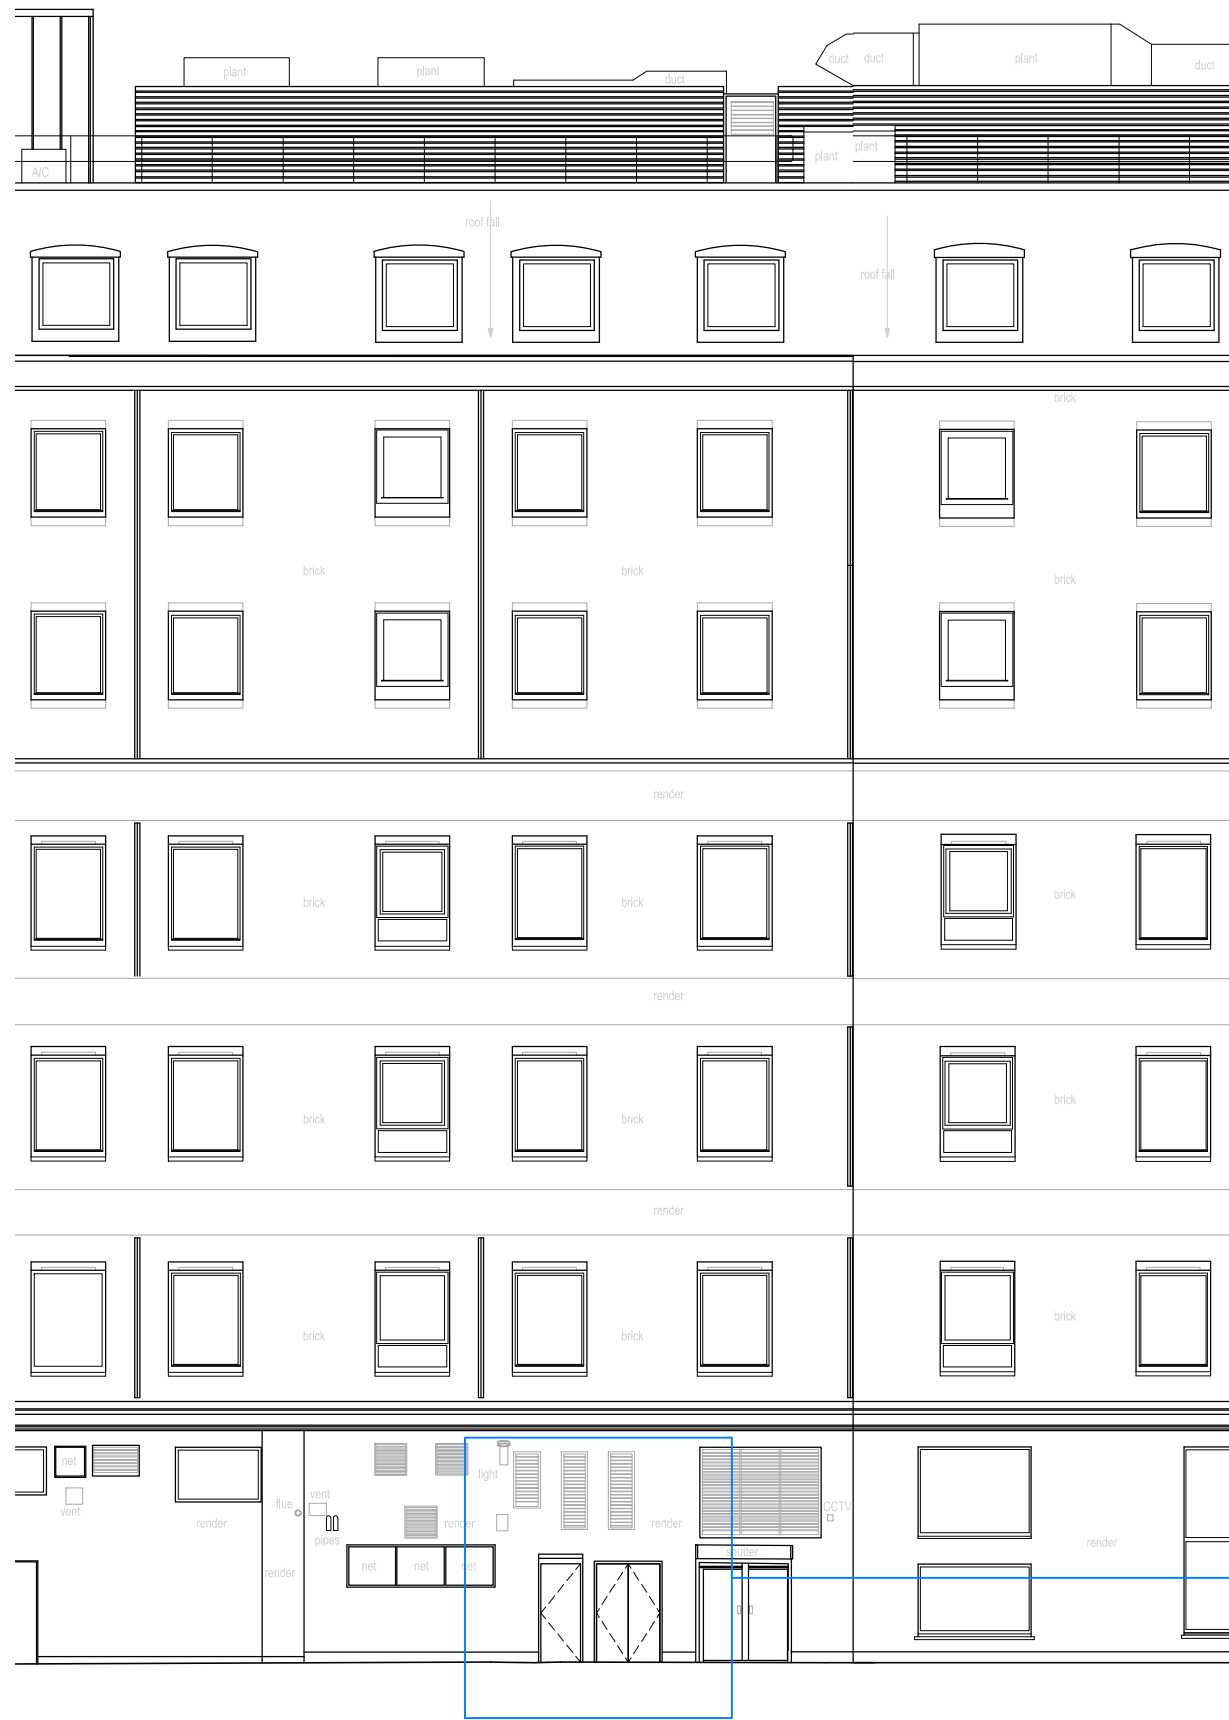

DRAFT

Rev	Description	By	Date



Project
100 NEW OXFORD STREET
 LONDON

Client
100 NOX SARL

Title
REAR ELEVATION
 PROPOSED

Drawn by ACD	Surveyor JEV	Date JULY 2021
-----------------	-----------------	-------------------

Scale
 1:100 & 1:50 @ A3

Drawing Number L210523-B06-02	Revision
---	----------