



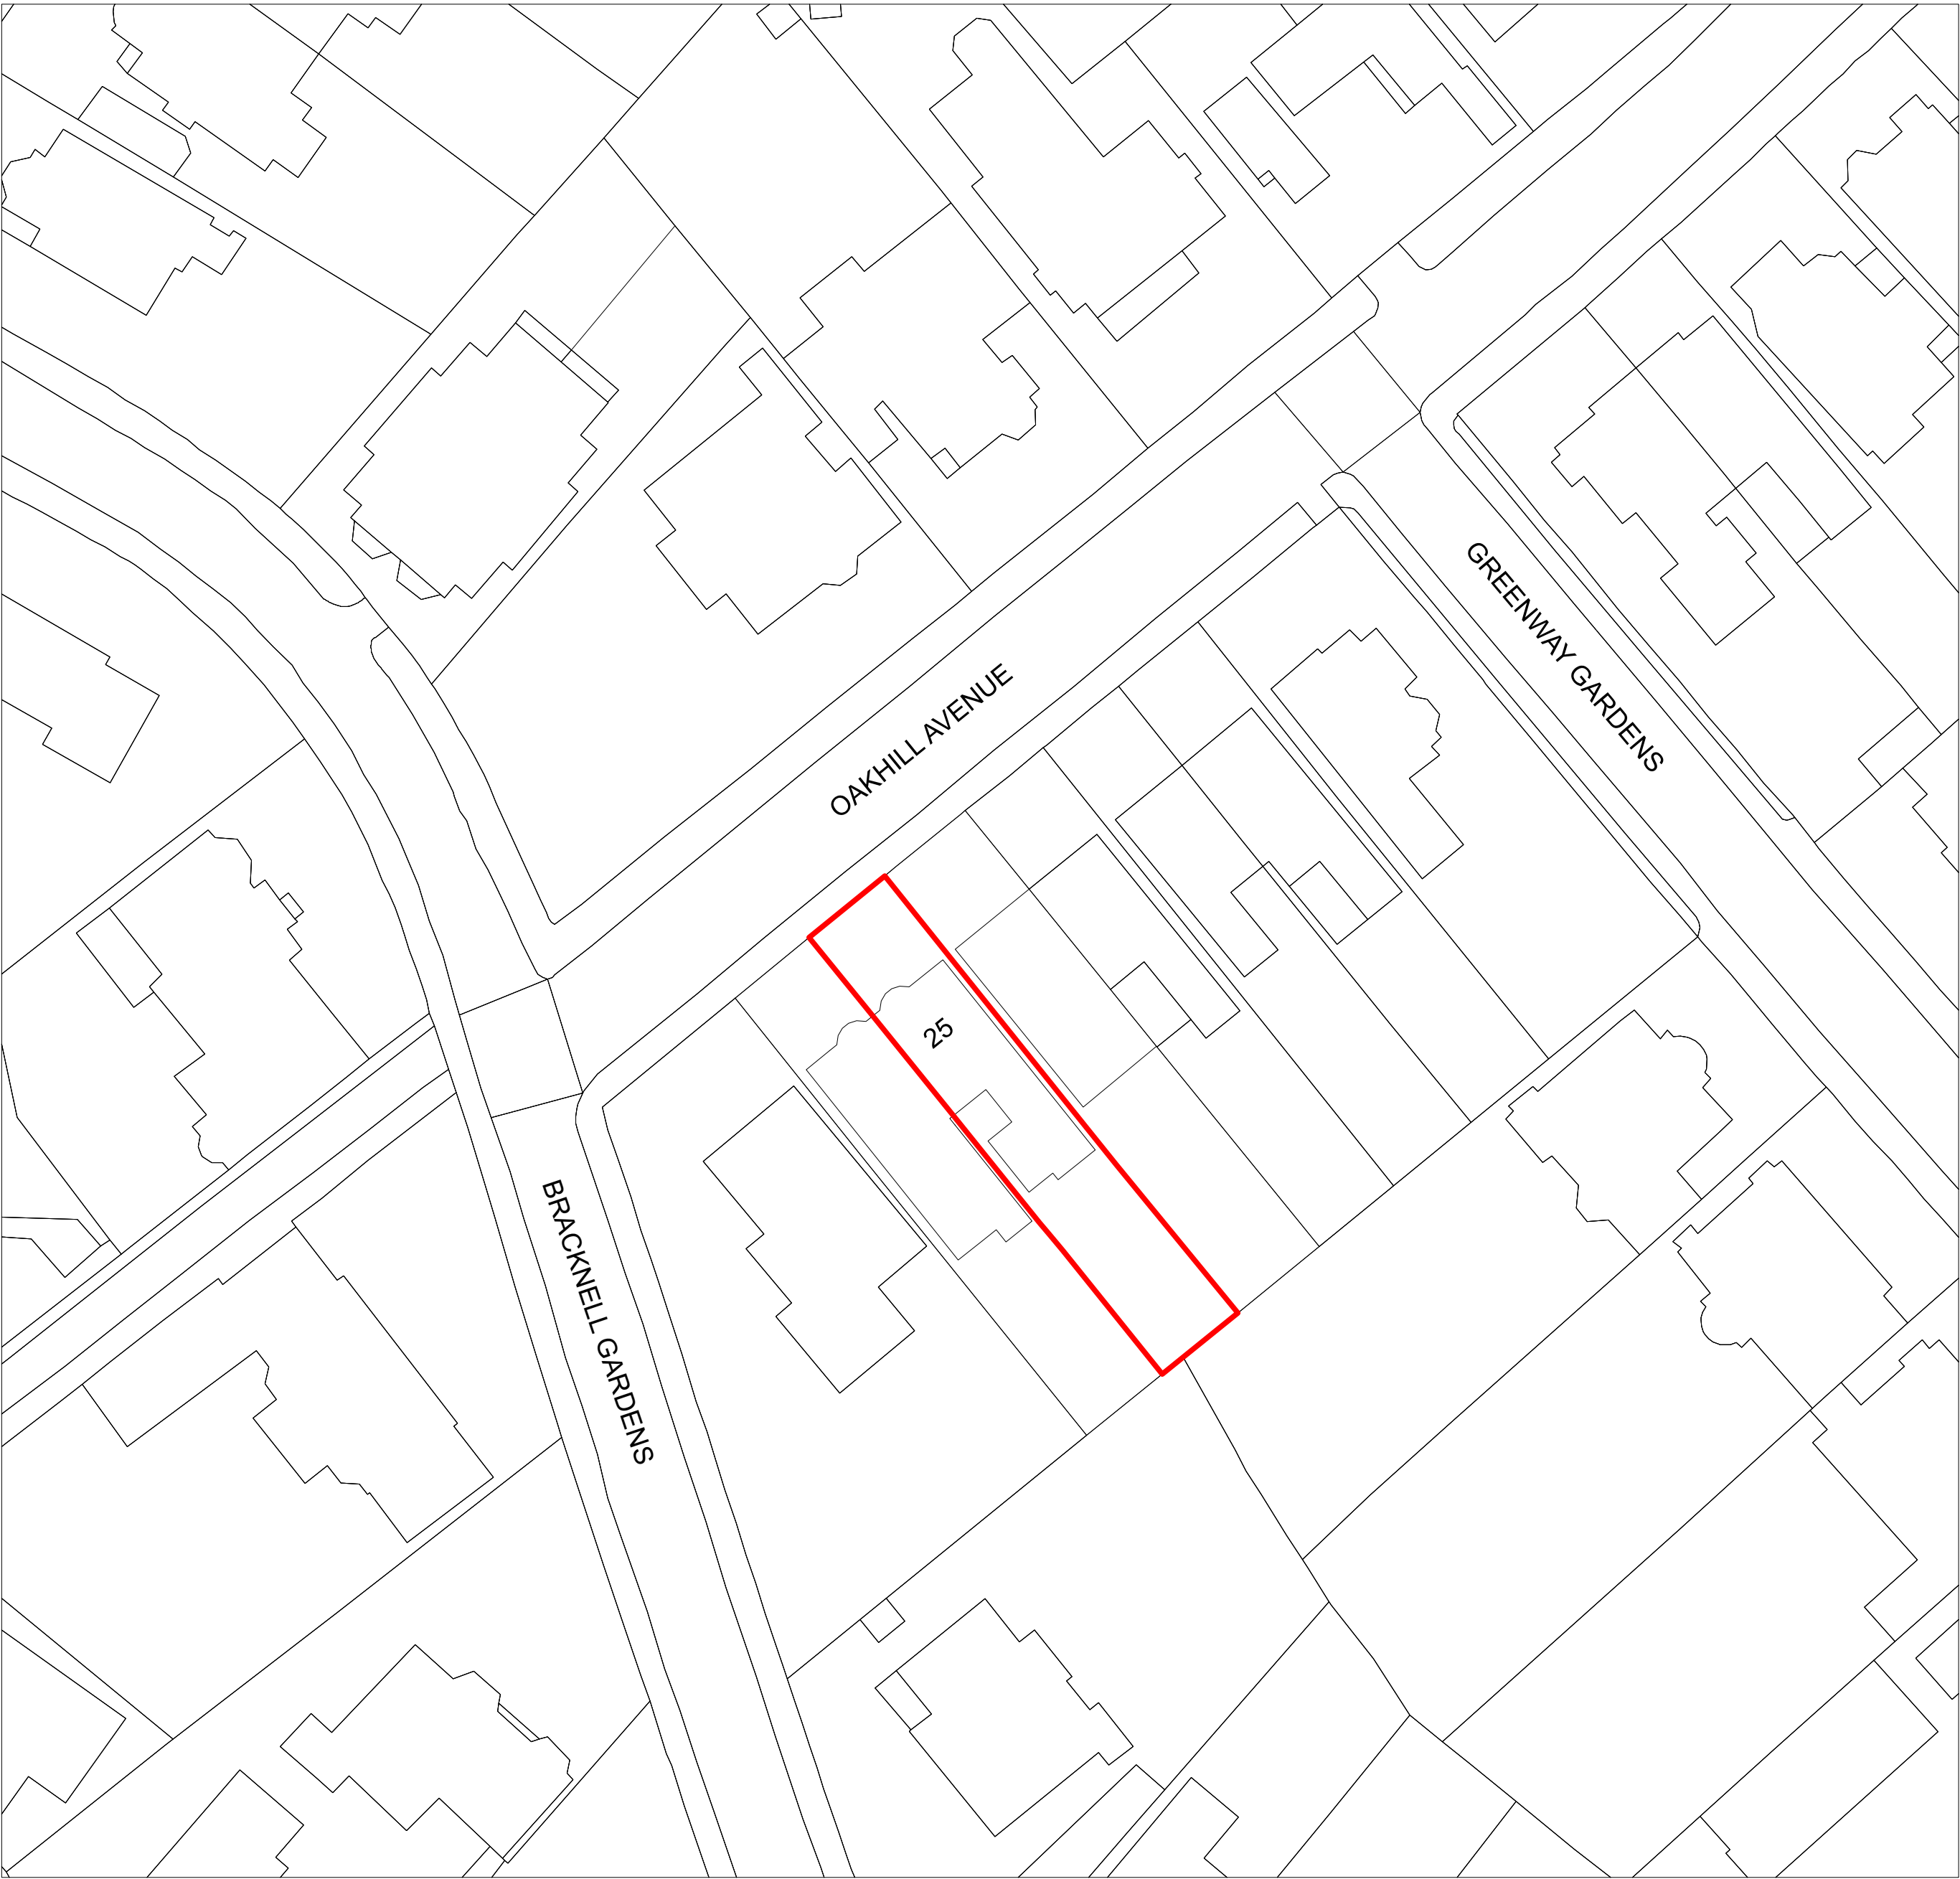

1 LOCATION PLAN
1:1000 @ A3

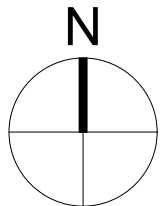

P1	23.07.21	Issued for Planning
rev	date	note
do not scale drawing		copyright tff architects ltd

PLANNING


tff architects

250 kennington lane
london SE11 5RD
t: 020 7091 9800
f: 020 7091 9630
office@tffa.co.uk
www.tffa.co.uk

project
25 OAKHILL AVENUE
LONDON NW3 7RD

drawing
LOCATION PLAN

date	02.07.21	dwg no	253 001
scale	1:1000 @ A3	rev	P1

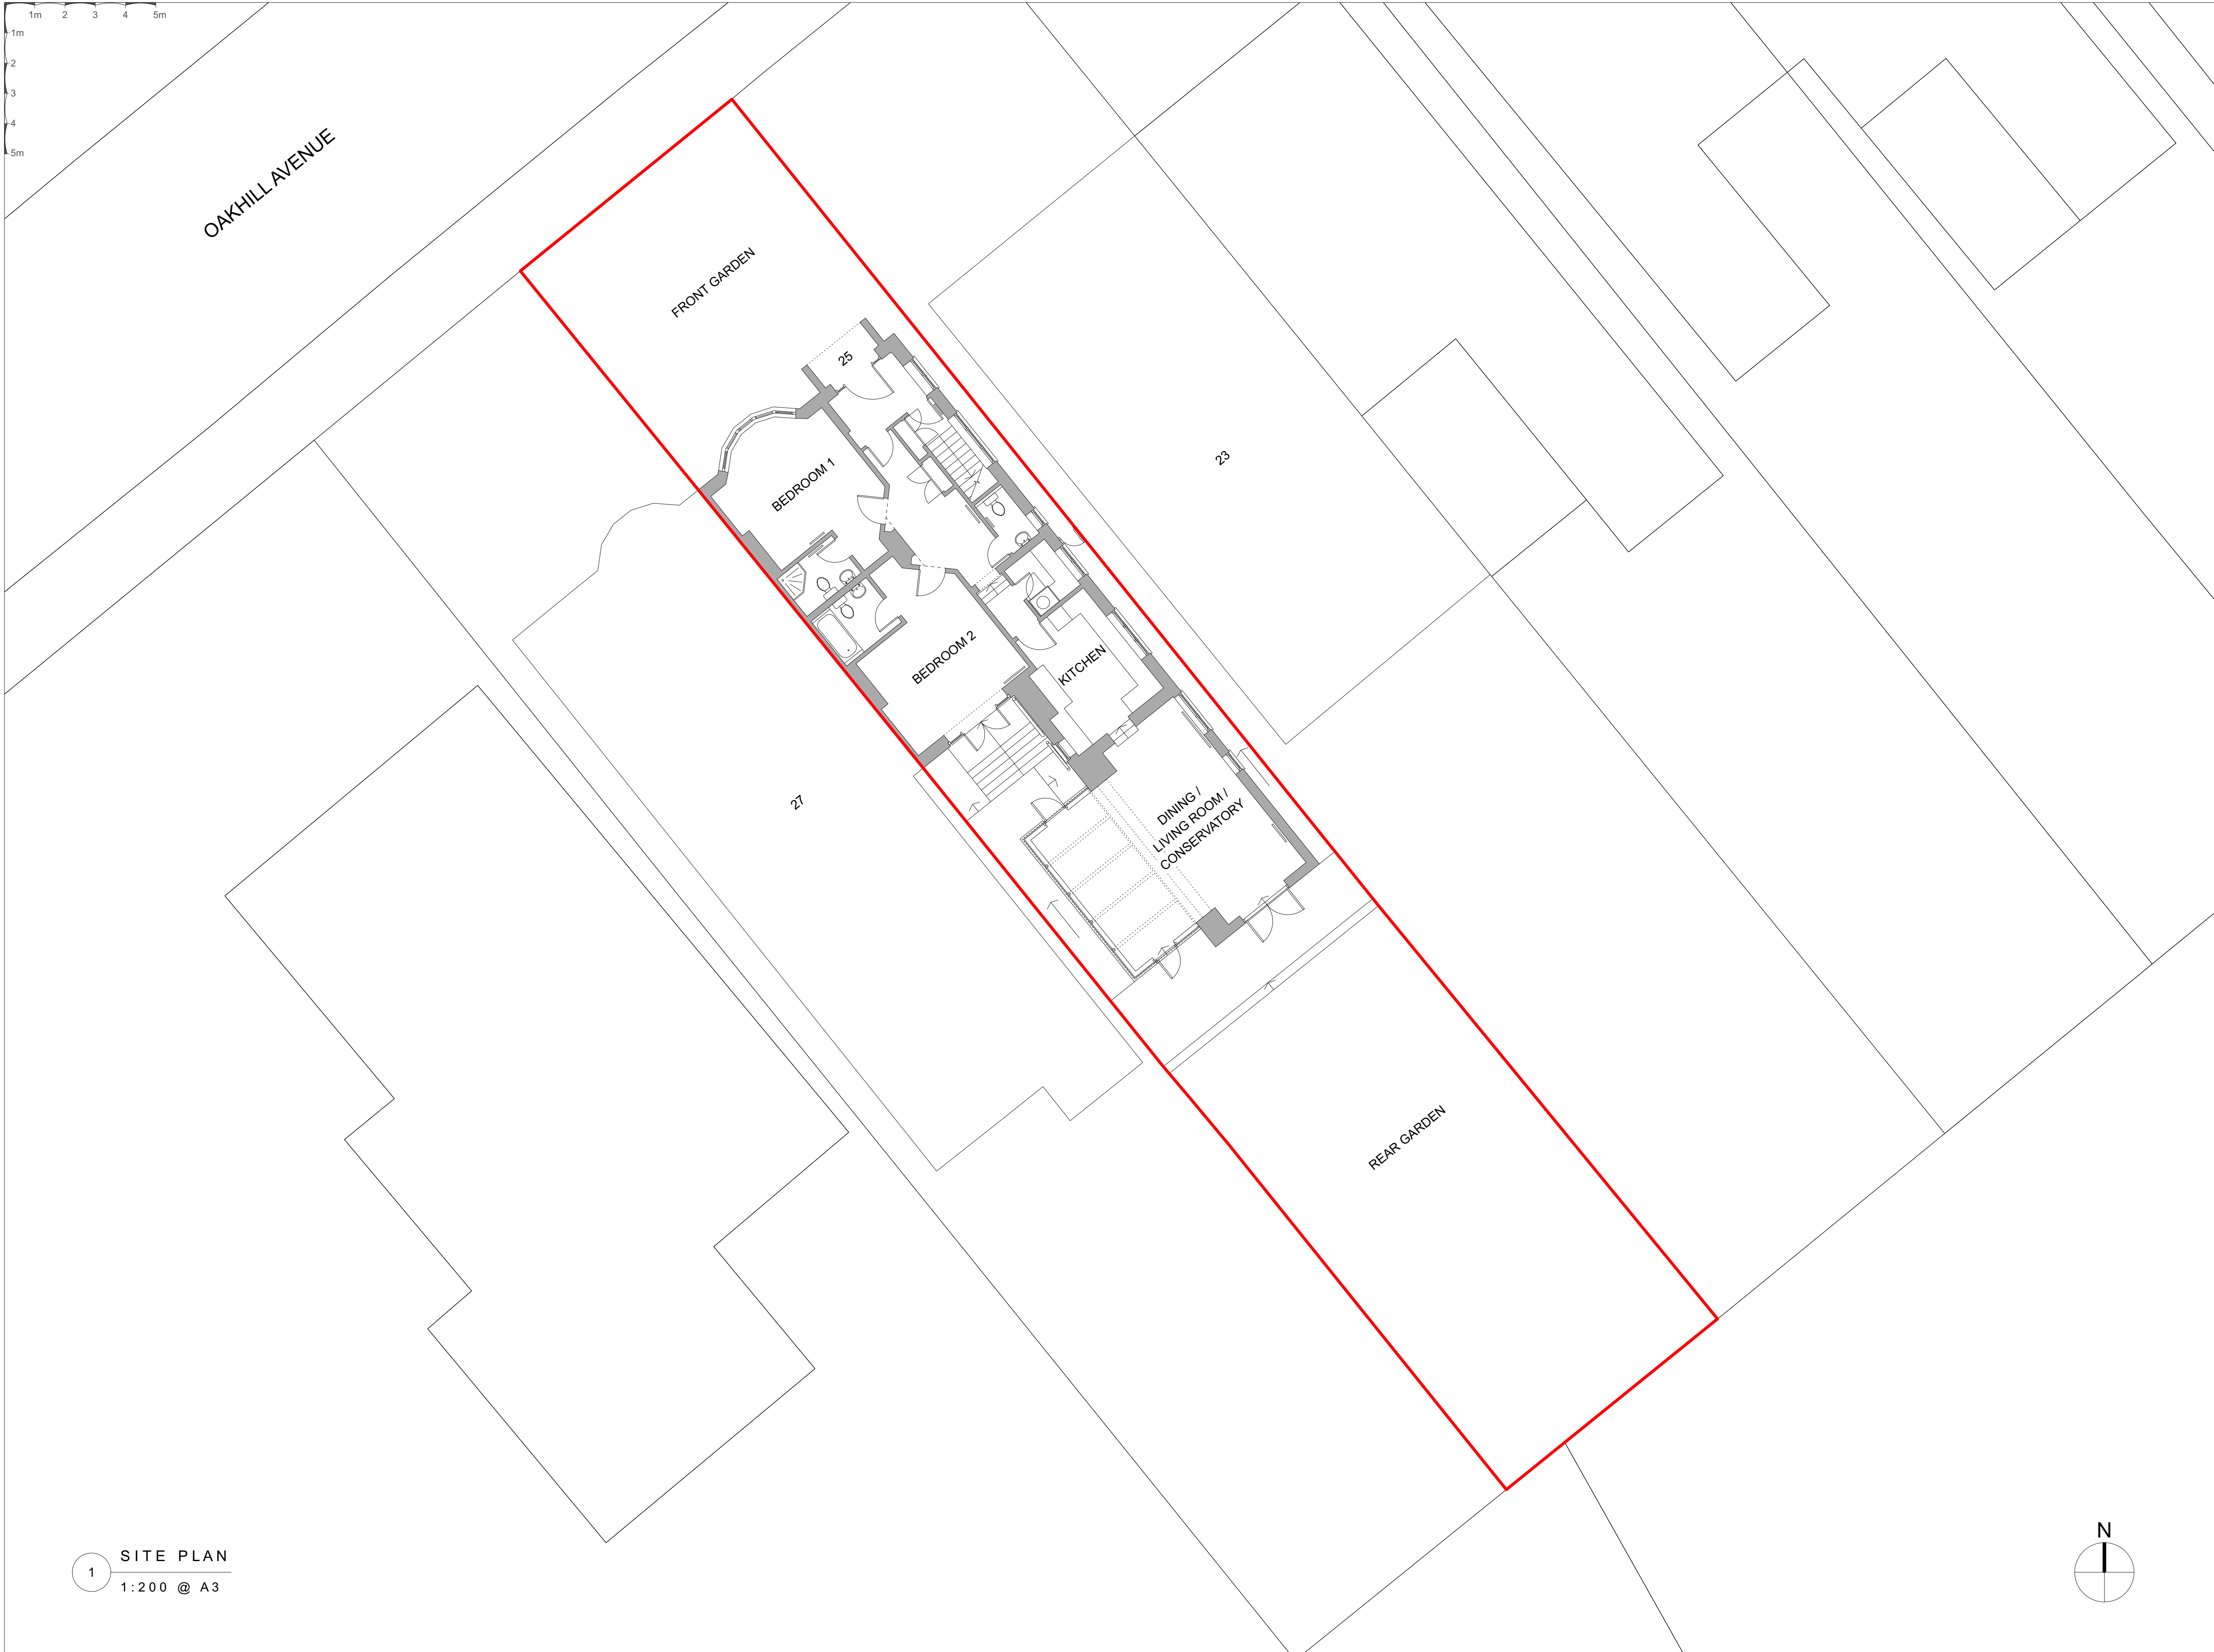

1 SITE PLAN
1:200 @ A3

P1 23.07.21 Issued for Planning	
rev	date note
do not scale drawing copyright tff architects ltd	
PLANNING	
	
250 kennington lane london SE11 5RD t: 020 7091 9800 f: 020 7091 9830 office@tffa.co.uk www.tffa.co.uk	
project 25 OAKHILL AVENUE LONDON NW3 7RD	
drawing SITE PLAN	
date 23.07.21	draw no 253 002
scale 1:200 @ A3	rev P1