


1 EXISTING GROUND FLOOR PLAN
1:100 @ A3

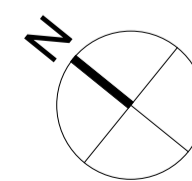

P1 23.07.21 Issued for Planning
rev date note
do not scale drawing copyright © architects ltd



PLANNING

tfa architects
250 kennington lane
london SE11 5RD
t: 020 7091 9800
f: 020 7091 9830
office@tfa.co.uk
www.tfa.co.uk


project
25 OAKHILL AVENUE
LONDON NW3 7RD

drawing
EXISTING GROUND
FLOOR PLAN

date	02.07.21	dwg no	253 010
scale	1:100 @ A3	rev	P1

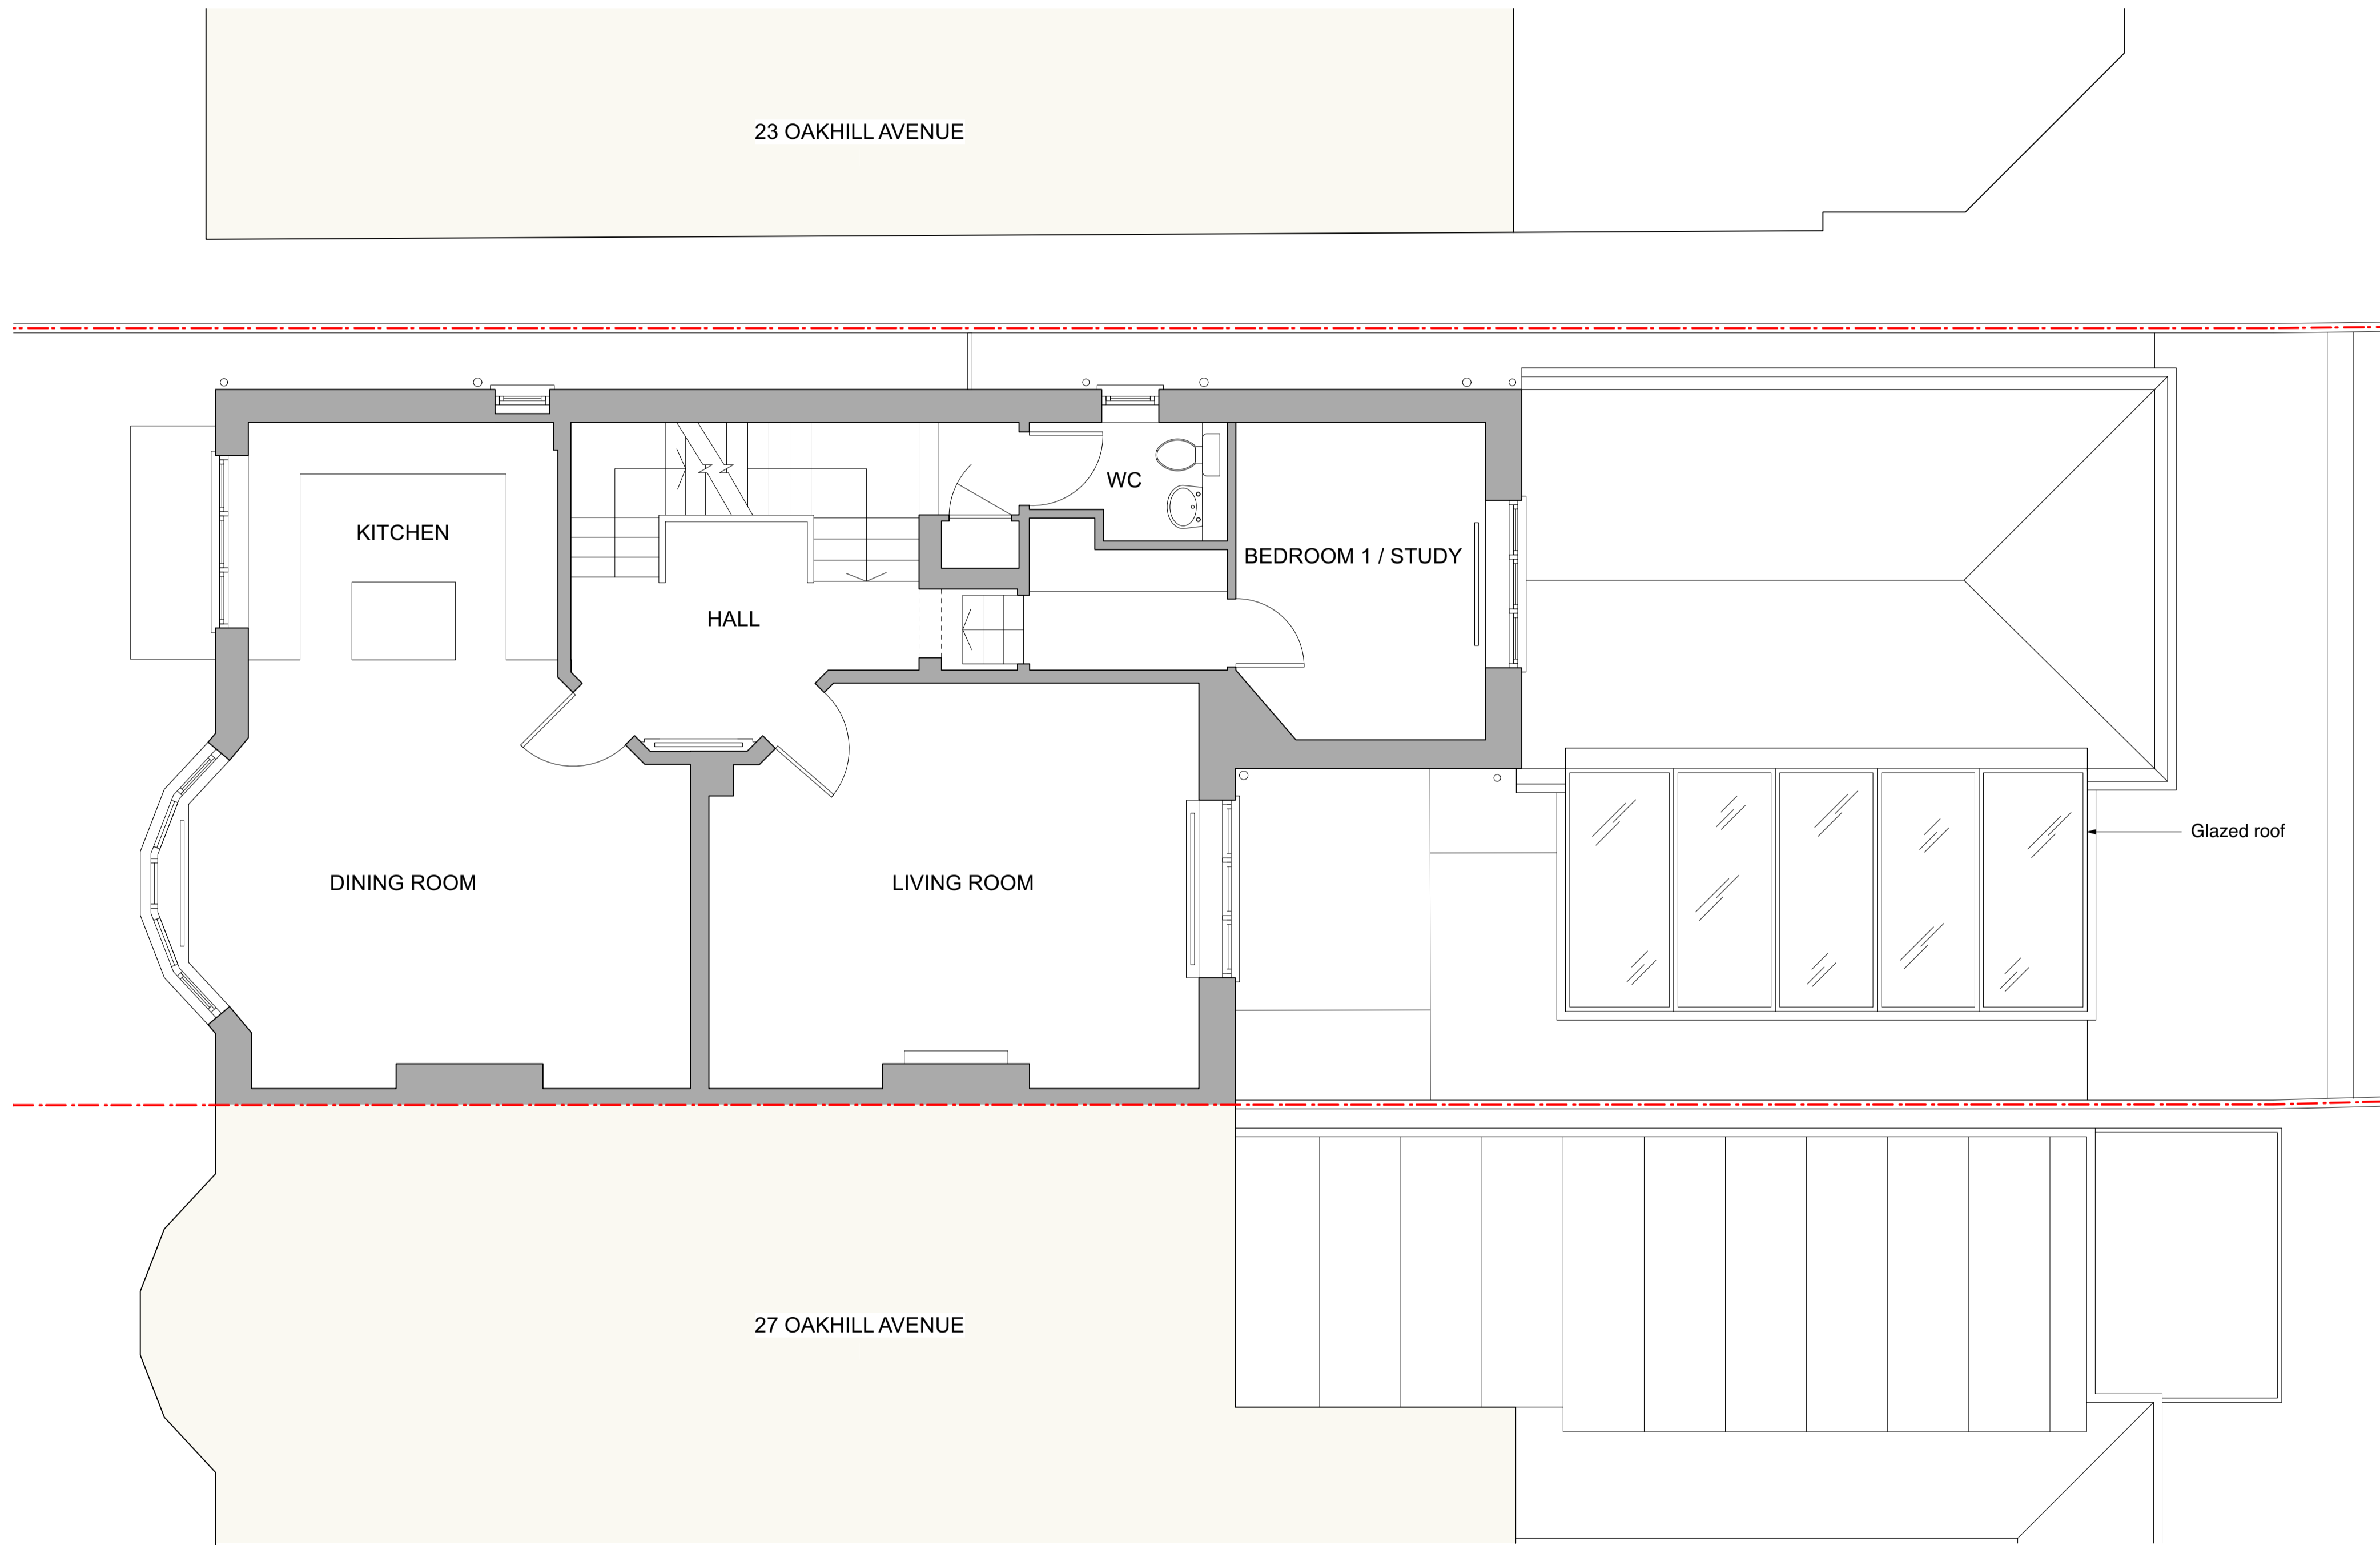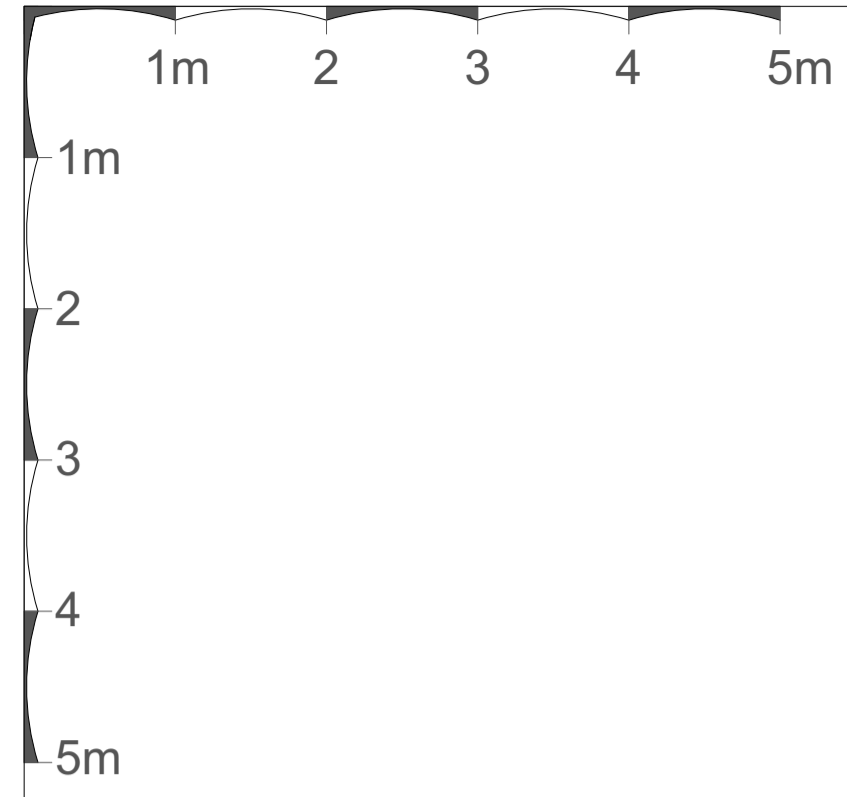

1 EXISTING FIRST FLOOR PLAN
1:100 @ A3

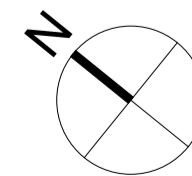

P1 23.07.21 Issued for Planning
rev date note
do not scale drawing copyright © architects ltd



PLANNING

tfa architects
250 kennington lane
london SE11 5RD
t: 020 7091 9800
f: 020 7091 9830
office@tfa.co.uk
www.tfa.co.uk


project
25 OAKHILL AVENUE
LONDON NW3 7RD

drawing
EXISTING FIRST
FLOOR PLAN

date	02.07.21	dwg no	253 011
scale	1:100 @ A3	rev	P1

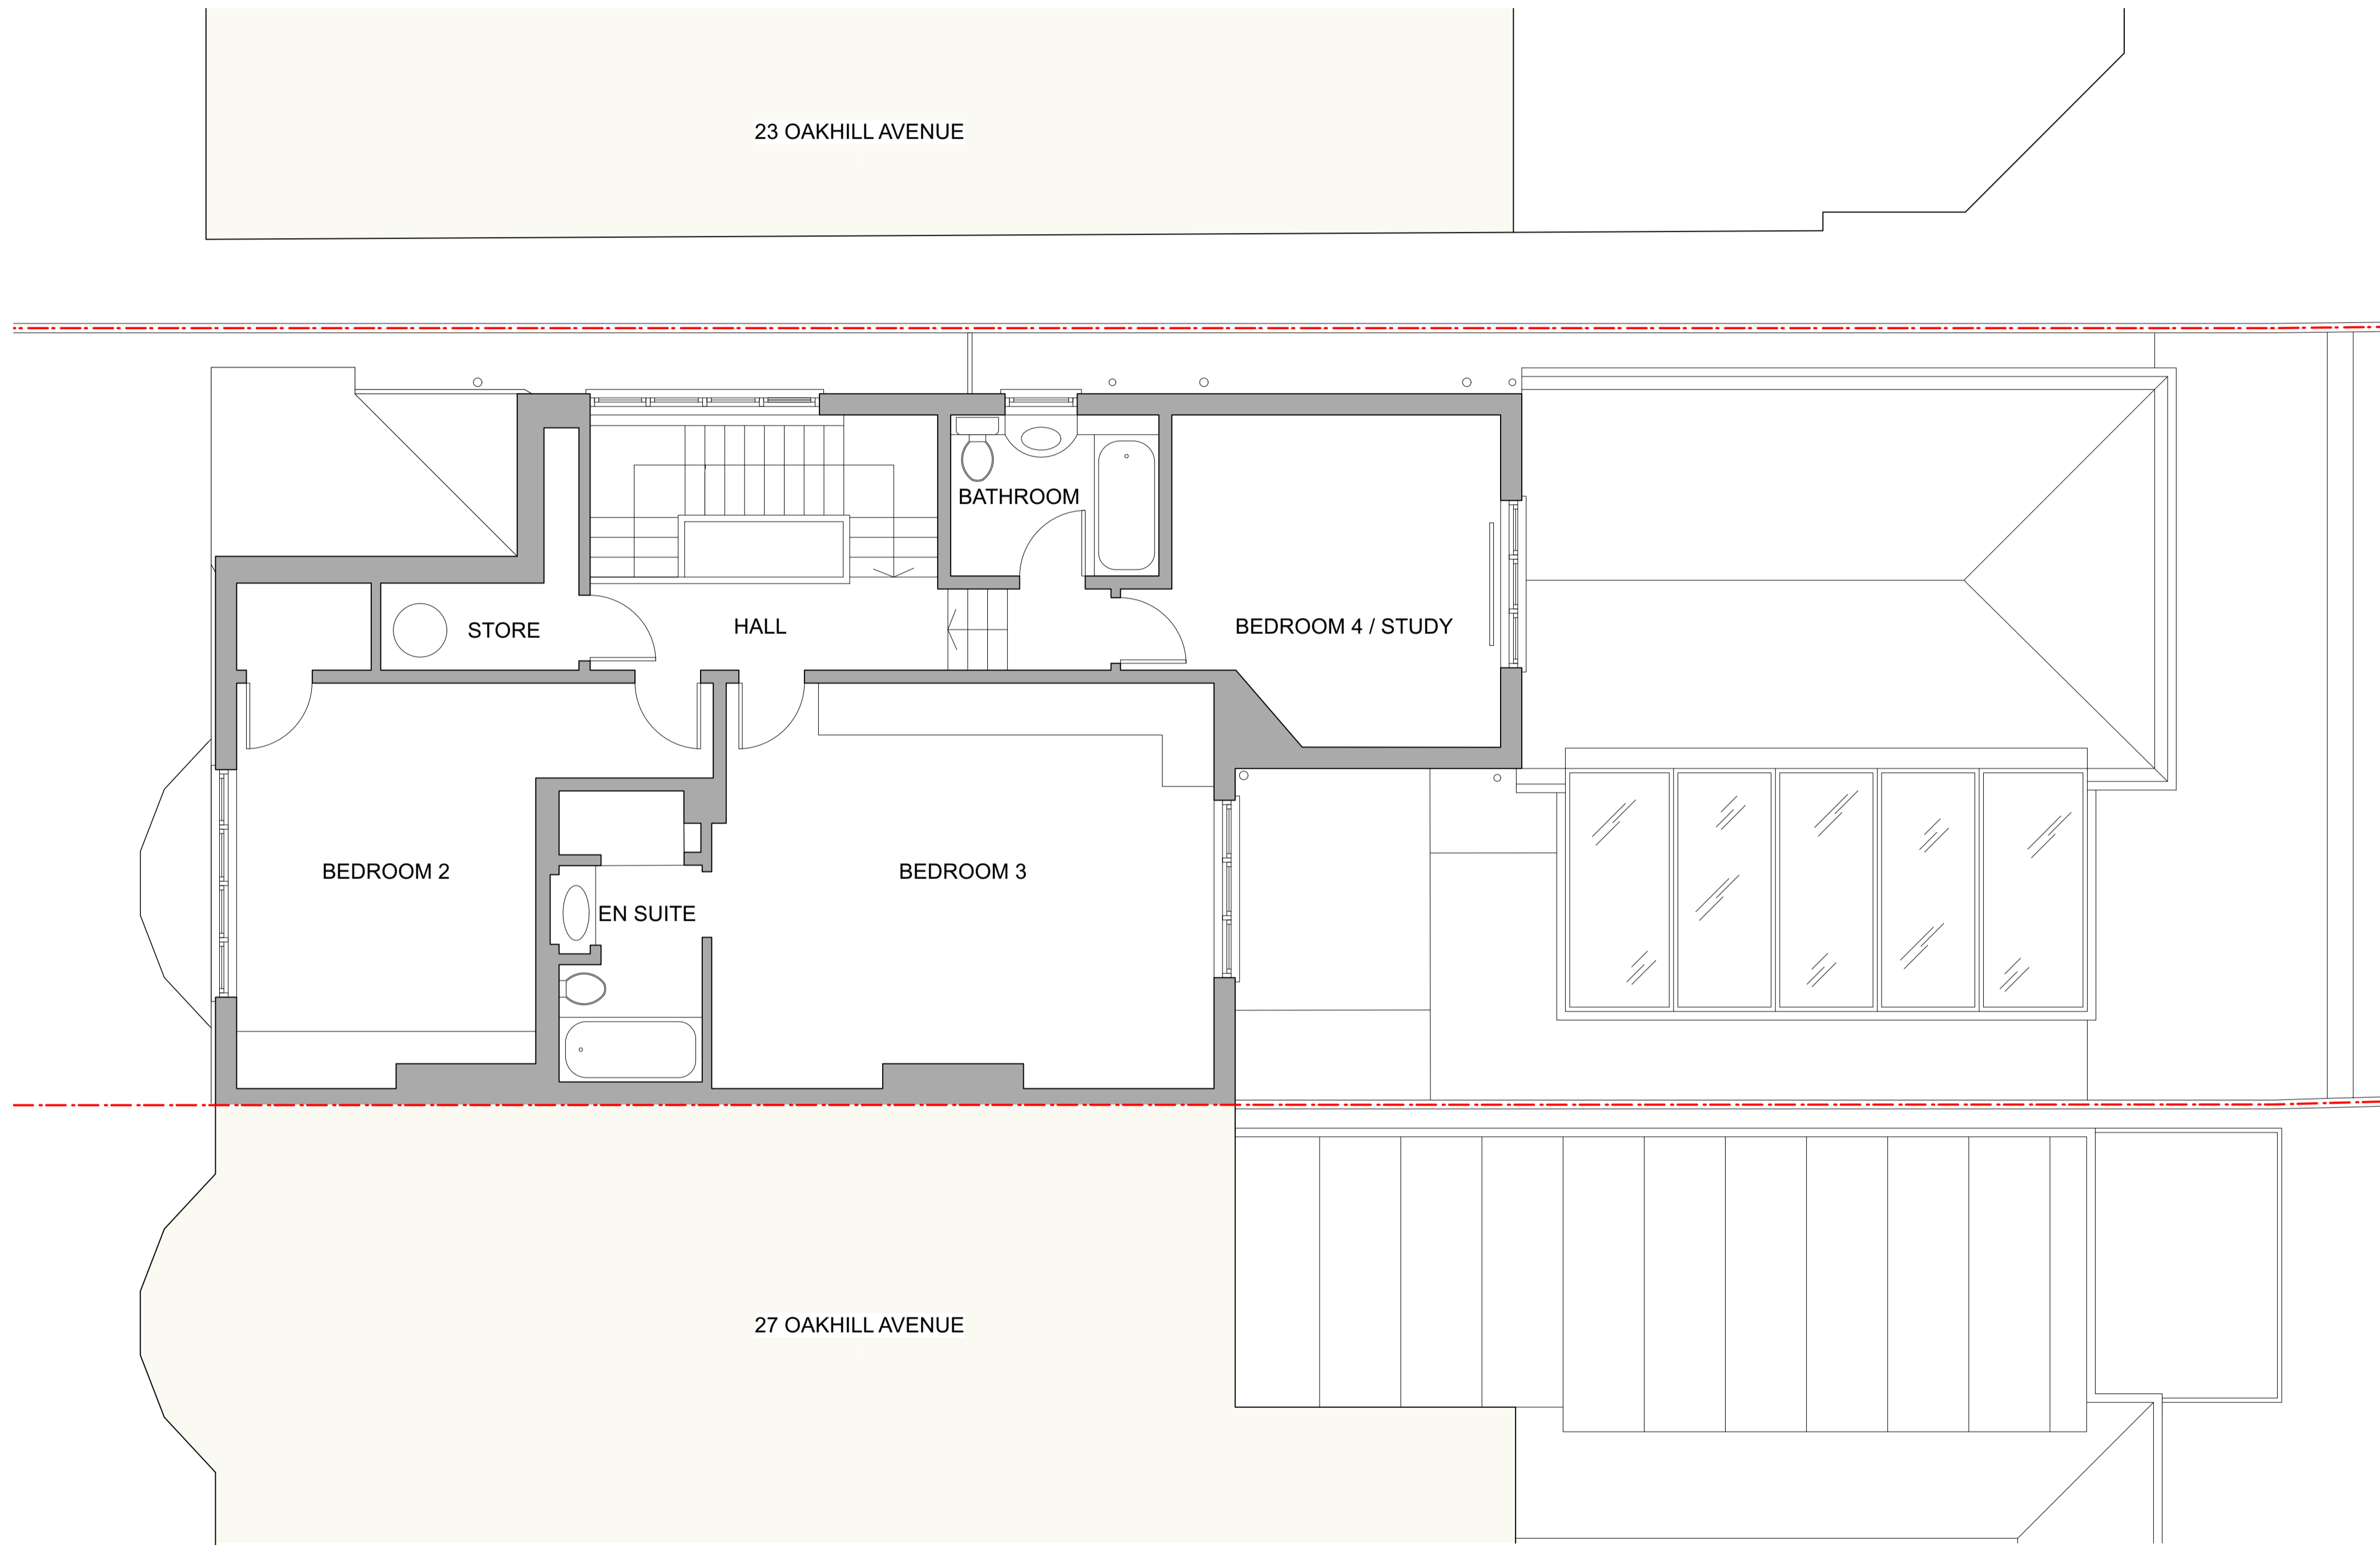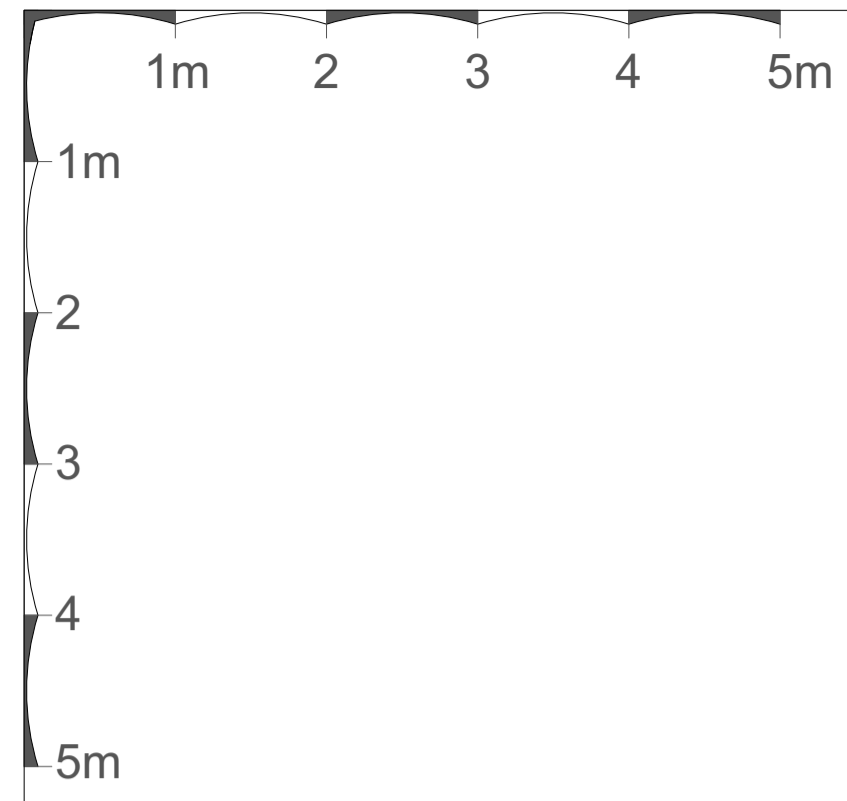

1 EXISTING SECOND FLOOR PLAN
1:100 @ A3

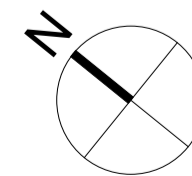

P1 23.07.21 Issued for Planning
rev date note
do not scale drawing copyright © architects ltd

PLANNING

tff architects
250 kennington lane
london SE11 5RD
t: 020 7091 9800
f: 020 7091 9830
office@tffa.co.uk
www.tffa.co.uk

project
25 OAKHILL AVENUE
LONDON NW3 7RD

drawing
EXISTING SECOND
FLOOR PLAN

date	02.07.21	desig no	253 012
scale	1:100 @ A3	rev	P1