



1 EXISTING ROOF PLAN
1:100 @ A3

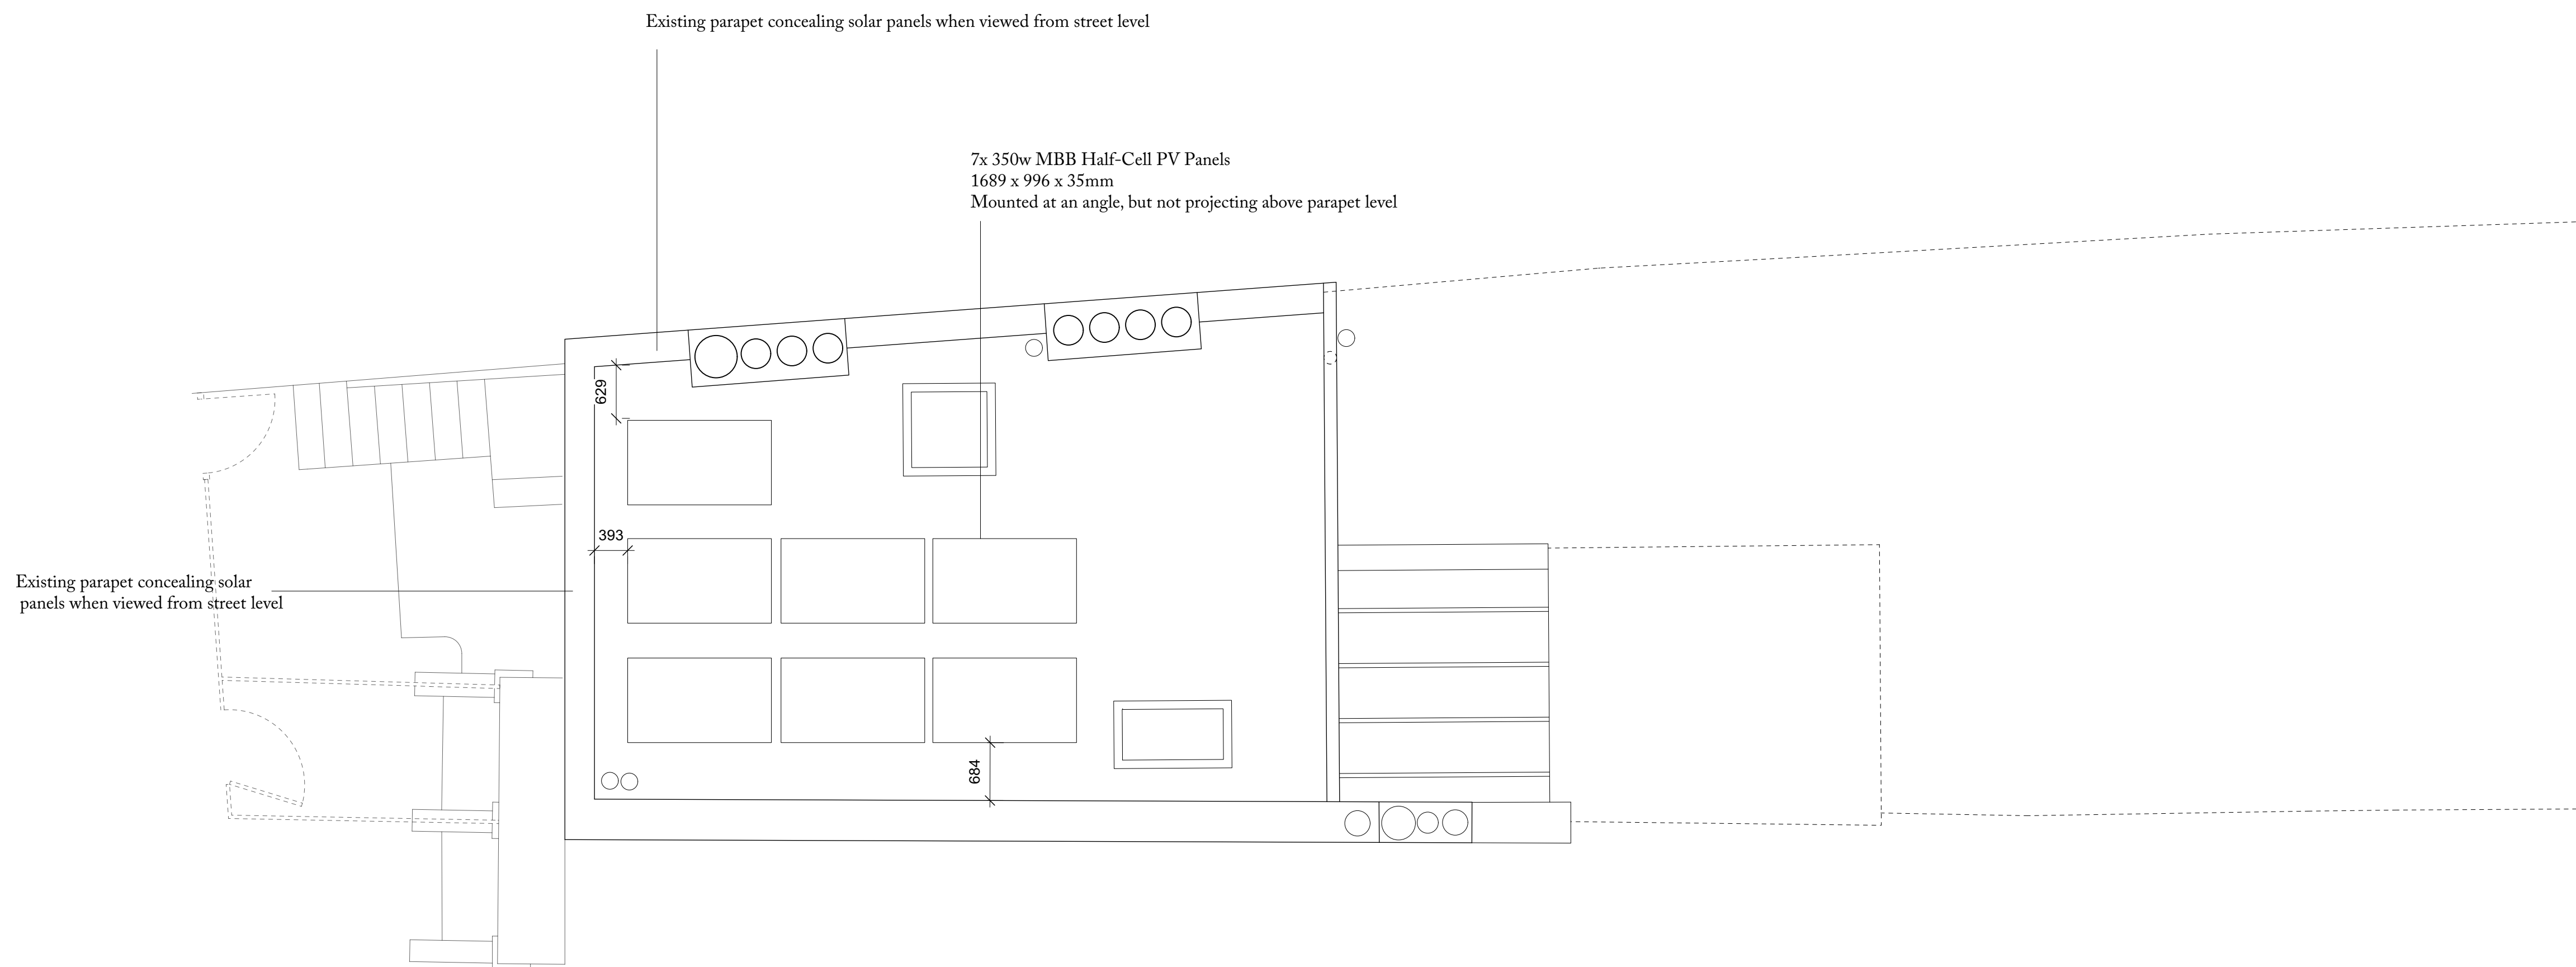

2 PROPOSED ROOF PLAN
1:100 @ A3

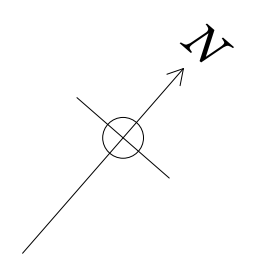

P5.B	Additional Information added	22.07.21
------	------------------------------	----------

Ben Pentreath		3 Lamp Office Court Lambs Conduit Street London WC1N 3NF T+44 (0) 20 7430 2424 benpentreath.com
PROJECT:	BERKLEY ROAD	
TITLE:	PROPOSED & EXISTING ROOF PLANS	
DRAWING NO:	A-104	REV. NO: P5.B
SCALE:	1:50 @ A1 1:100 @ A3	DRAWN BY: MH
DATE:	APRIL 2021	CHECKED BY: BP
All dimensions to be checked on site. All designs © Ben Pentreath Ltd 2016. Not to be reproduced without permission		