
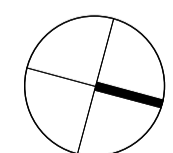
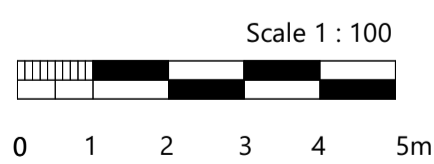


HIGH HOLBORN

EAGLE STREET

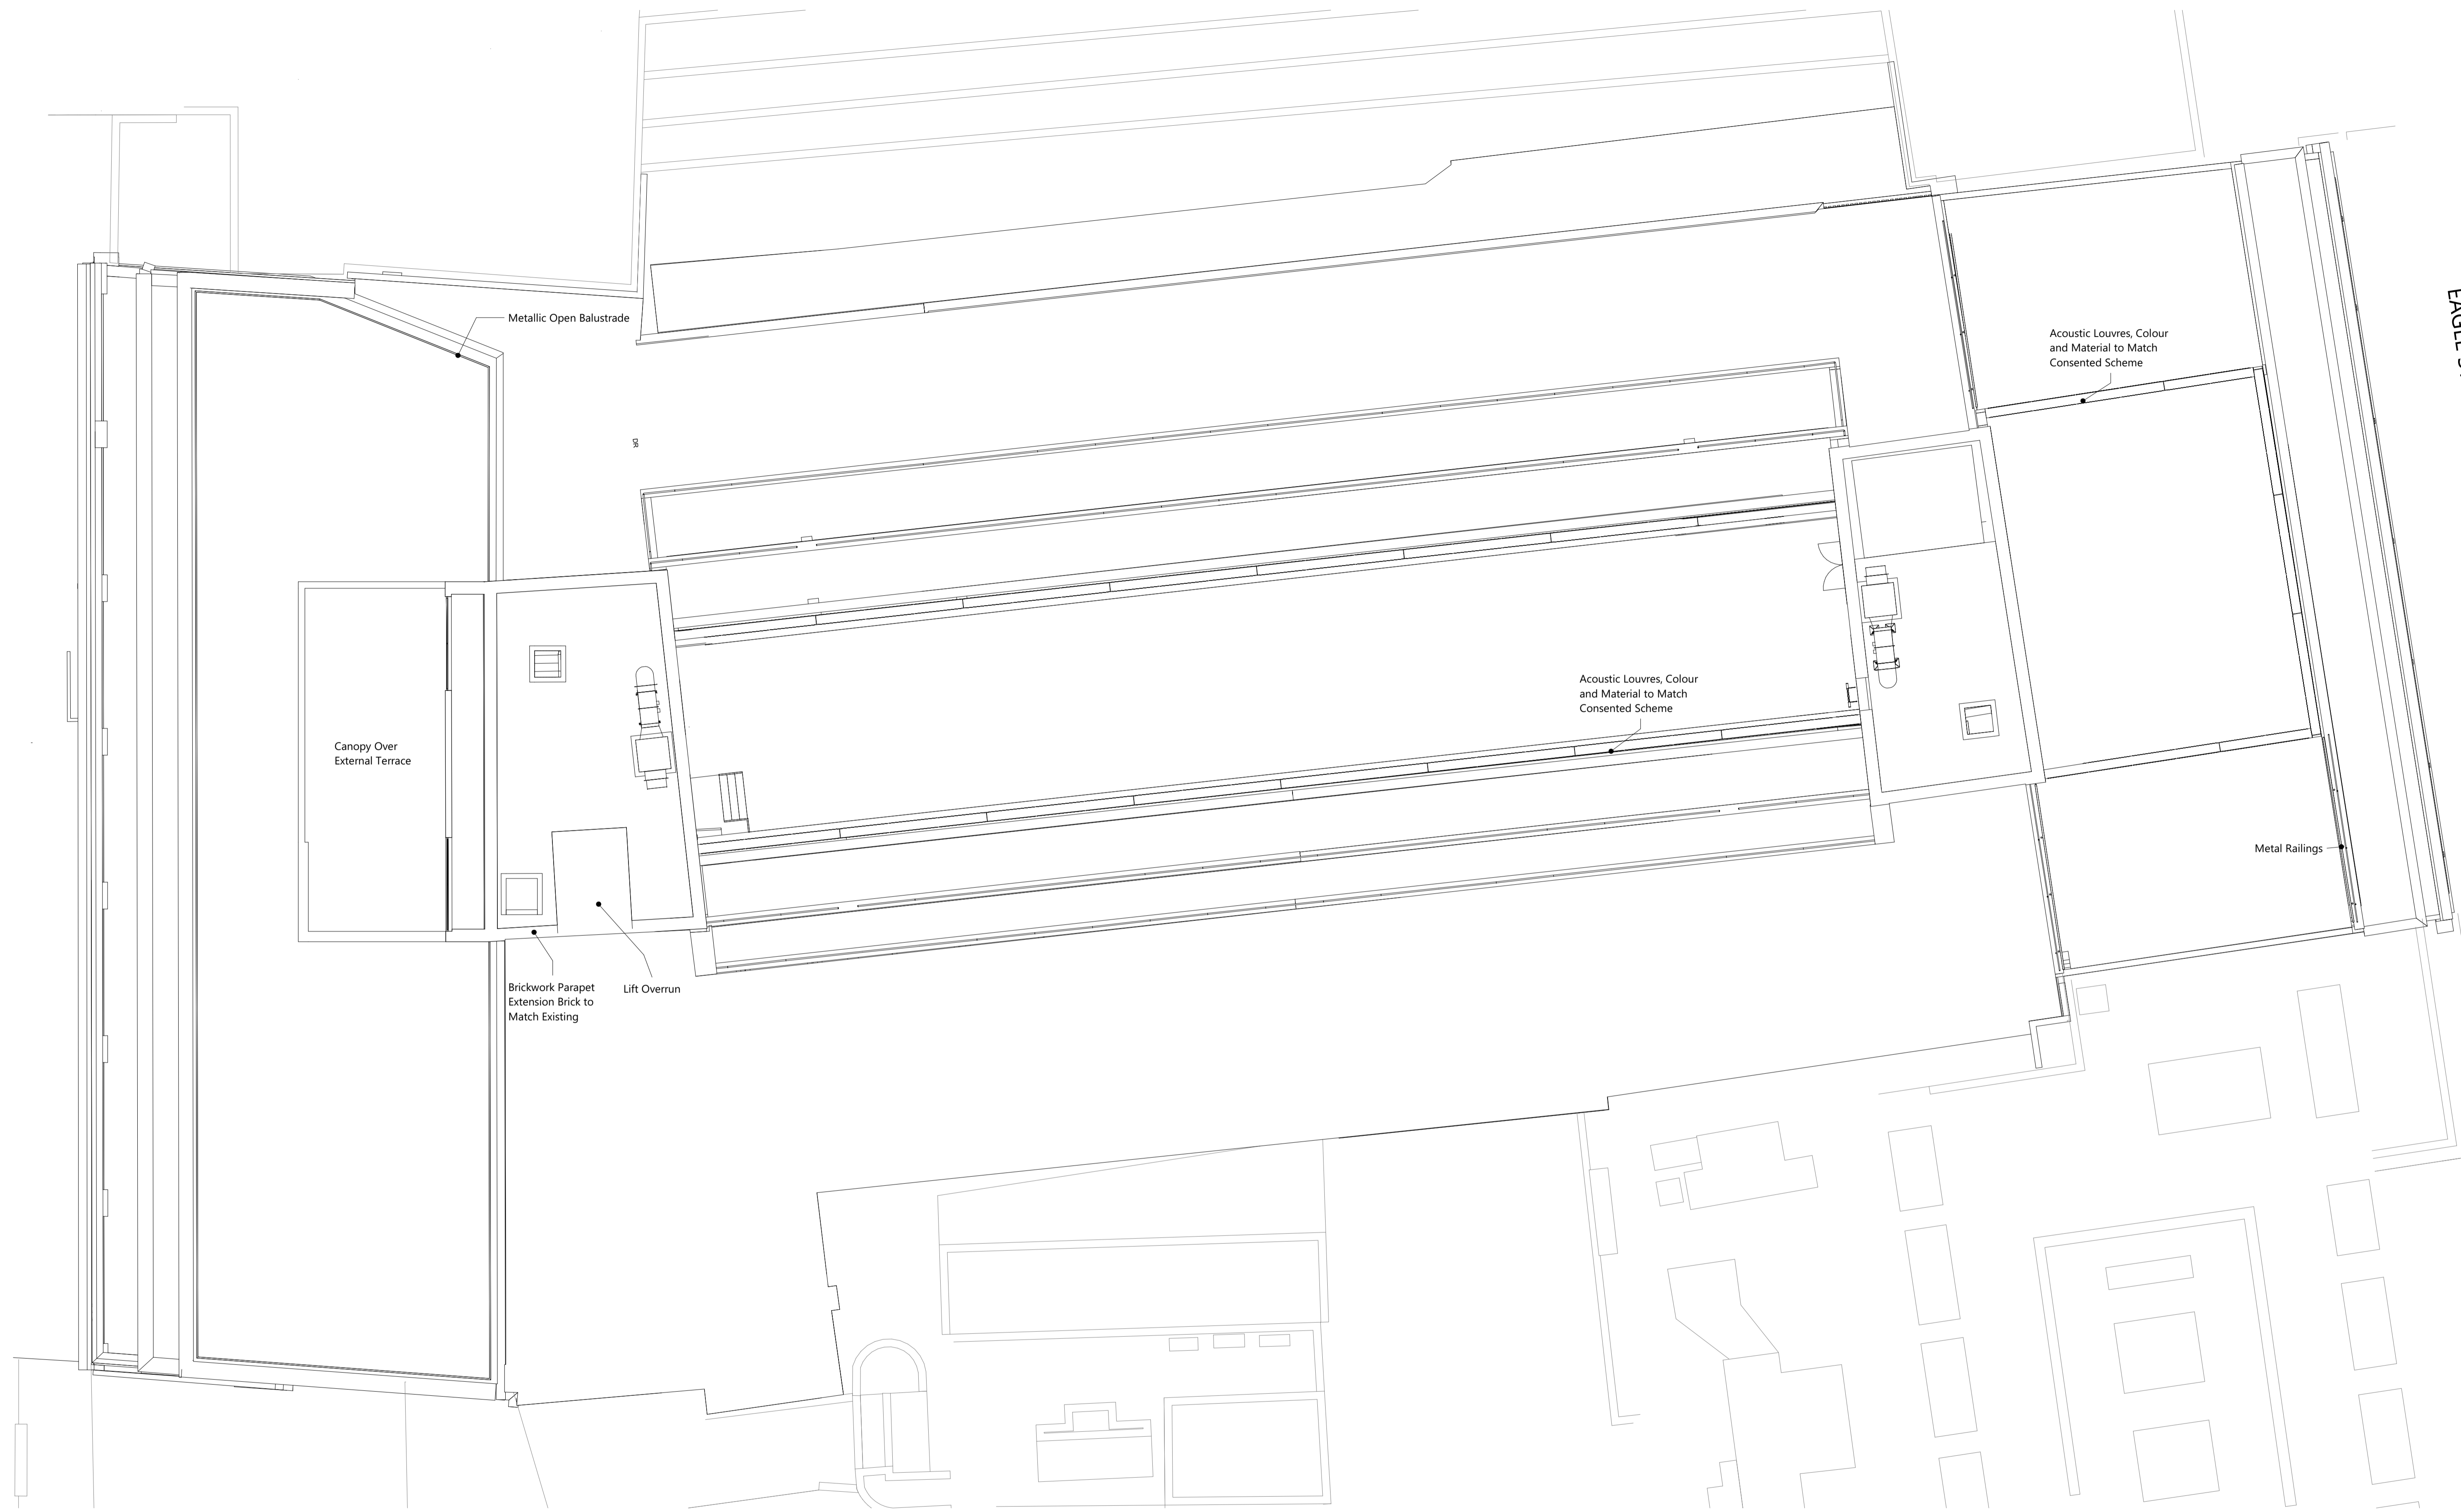

Rev	Description	Date	Dr	Ap
P01	Planning	22/07/2021	AL	NG

Revisions

Author

astudio

4th Floor, 30 Millbank, London SW1P 4DU
T: +44(0)207 401 4100 E: info@astudio.co.uk
www.astudio.co.uk

Client

UNCOMMON

Project
Uncommon Holborn
85 High Holborn

Drawing name
Roof Plan

Drawing number
UCH-AST-XX-RF-DR-A-010720

Project	Orig	Zone	Location	Type	Role	Sequence Number
21003						

Scale
1 : 100

Format
A1

Drawing Status
S0

Suitability
S0

Rev
P01

Disclaimer: This drawing is to be read in conjunction with all related drawings. Do not scale from this drawing. All dimensions must be checked and verified on site before commencing any work or producing shop drawings. The originator should be notified immediately of any discrepancy. This drawing is copyright and remains the property of and ASudio Architecture.