
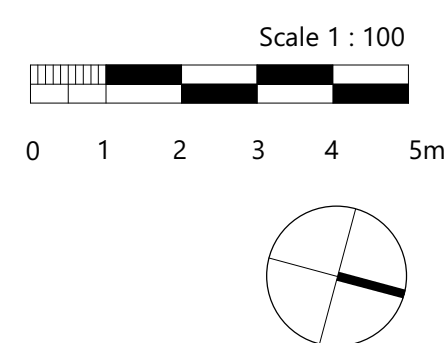


HIGH HOLBORN

EAGLE STREET

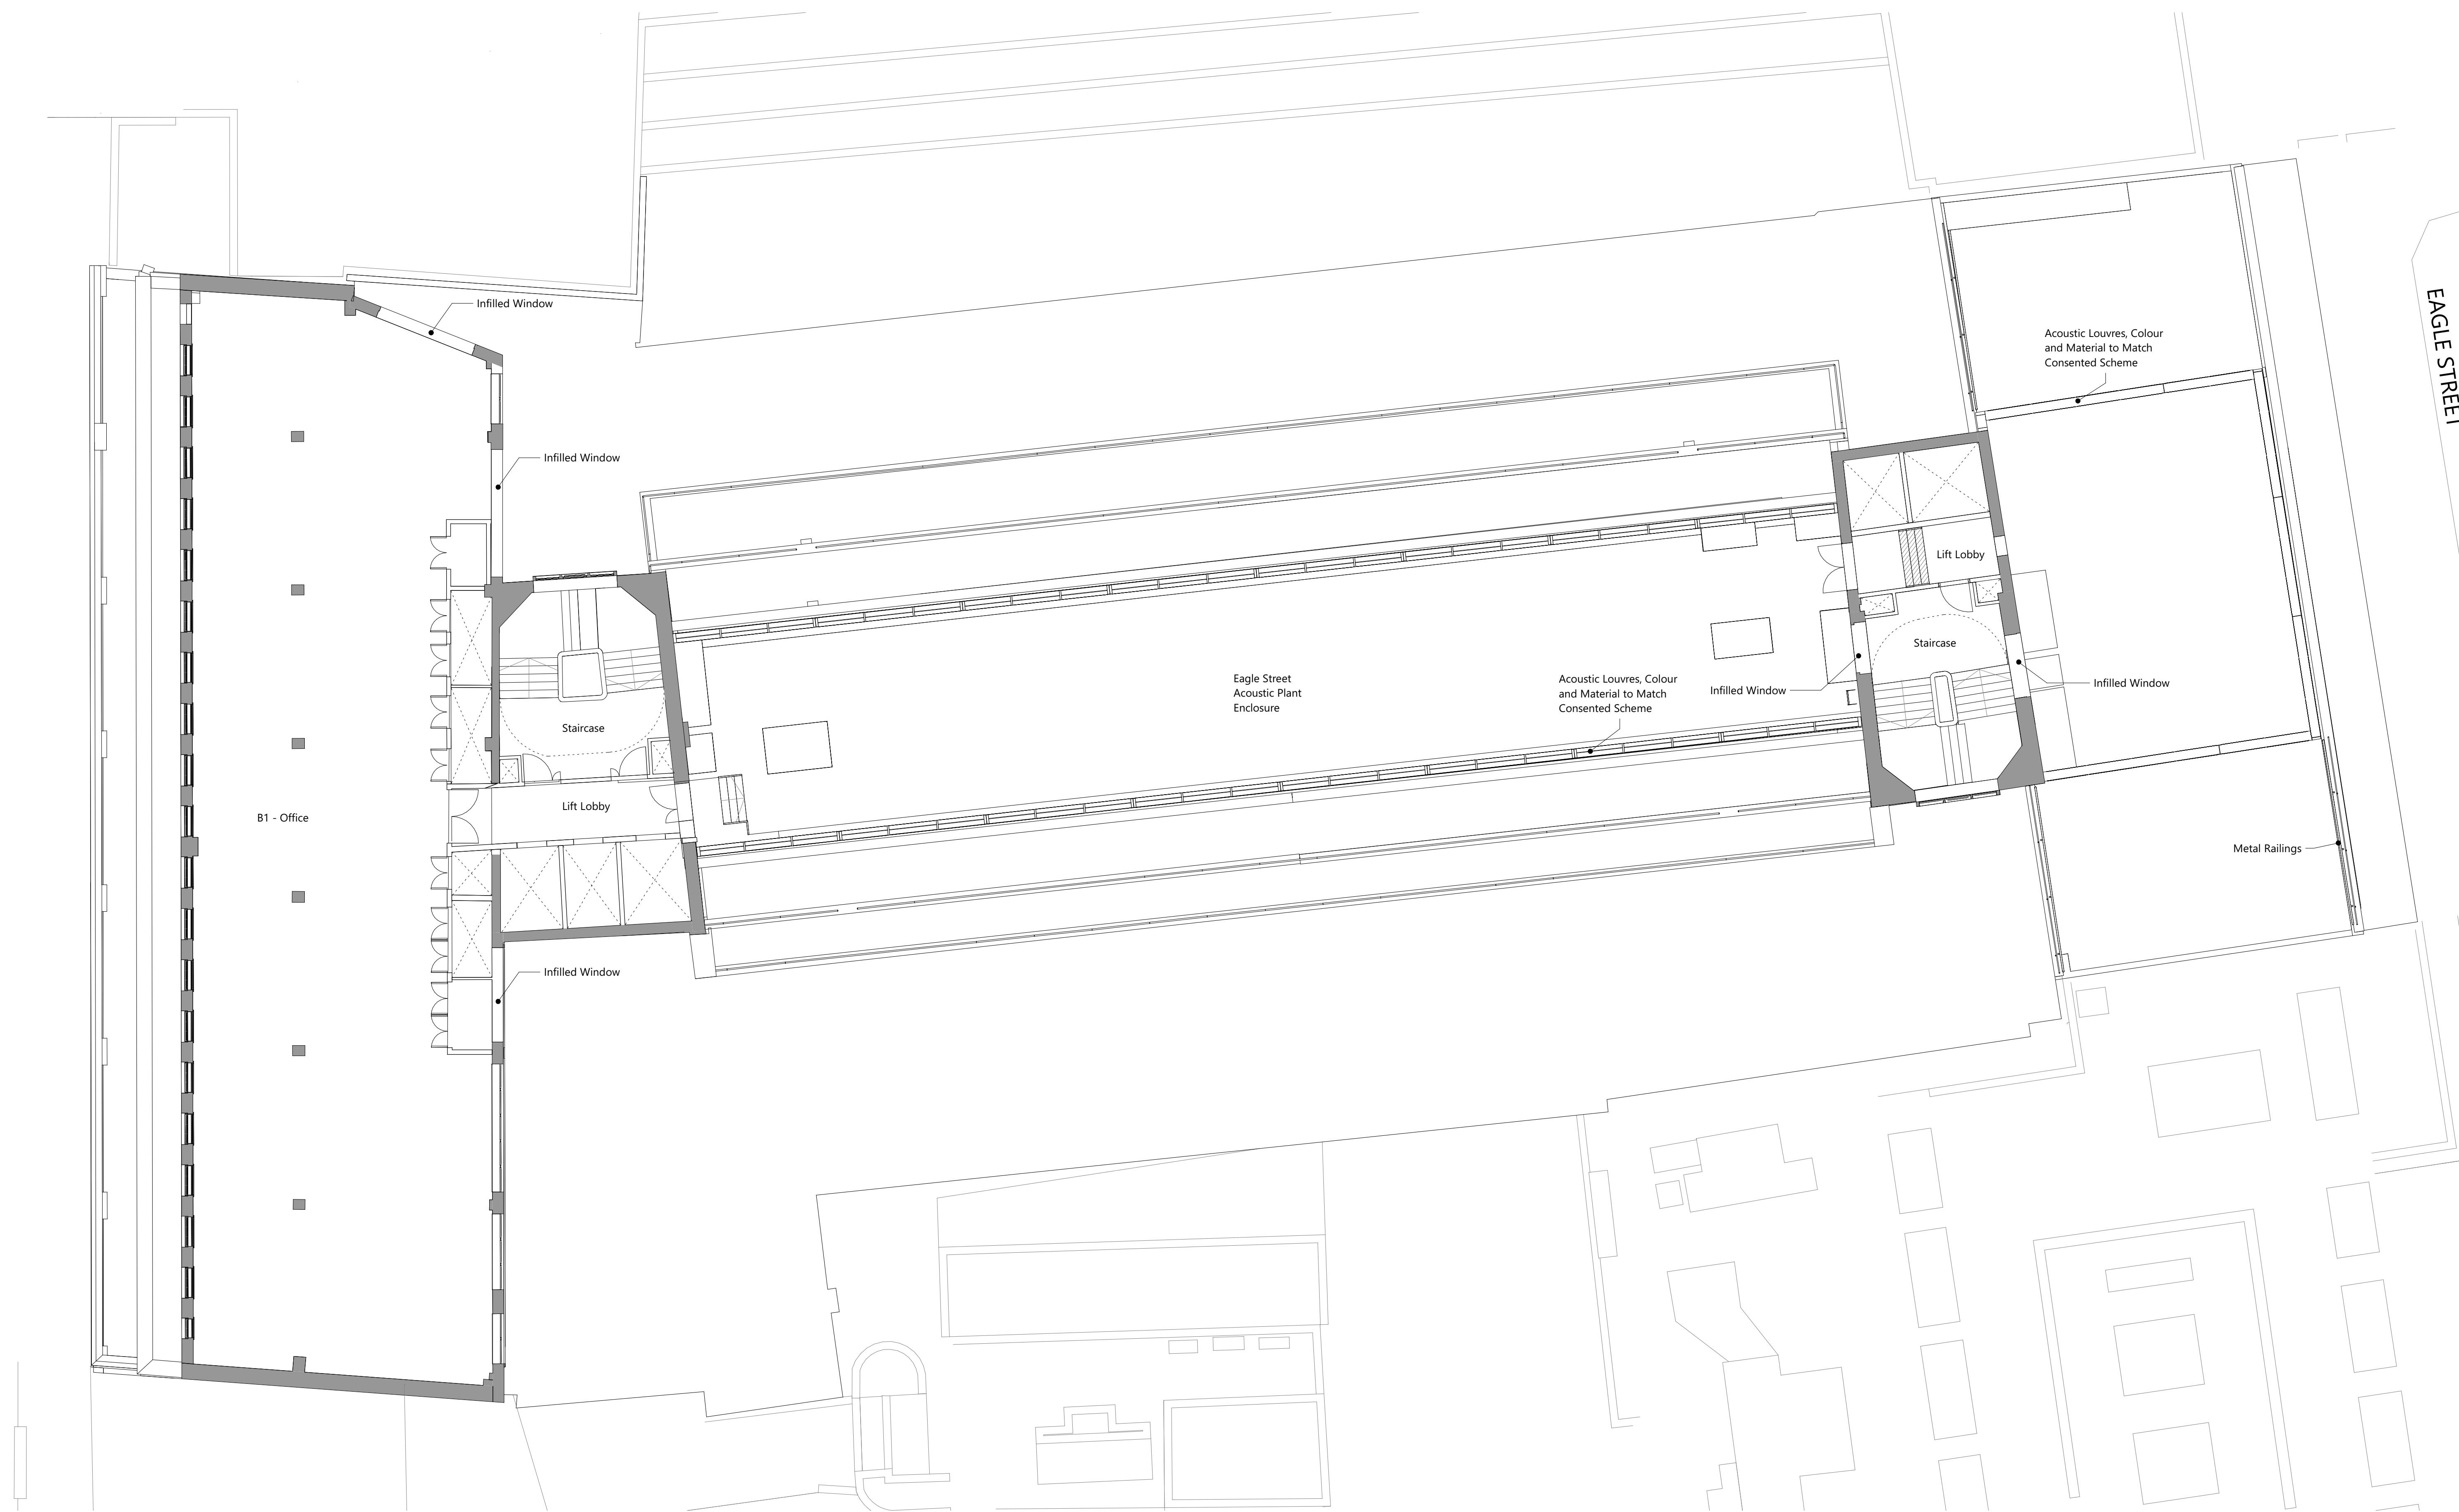

P01	Planning	22/07/2021	AL	NC
Rev	Description	Date	Dr	Ap
Revisions				

Author

astudio

4th Floor, 30 Millbank, London SW1P 4DU
T: +44(0)207 401 4100 E: info@astudio.co.uk
www.astudio.co.uk

Disclaimer: This drawing is to be read in conjunction with all related drawings. Do not scale from this drawing. All dimensions must be checked and verified on site before commencing any work or producing shop drawings. The originator should be notified immediately of any discrepancy. This drawing is copyright and remains the property of and AStudio Architecture.

Client

UNCOMMON

Project							
Uncommon Holborn							
85 High Holborn							
Drawing name							
Eighth Floor Plan							
Drawing number							
UCH-AST-XX-08-DR-A-010718							
Project	Orig	Zone	Location	Type	Role	Sequence Number	
Scale				Format			
1: 100		A1					
Project number		Drawing Status		Suitability		Rev	
21003				S0		P01	