




First Floor Plan
Scale 1:100 @ A3 | 1:50 @ A1

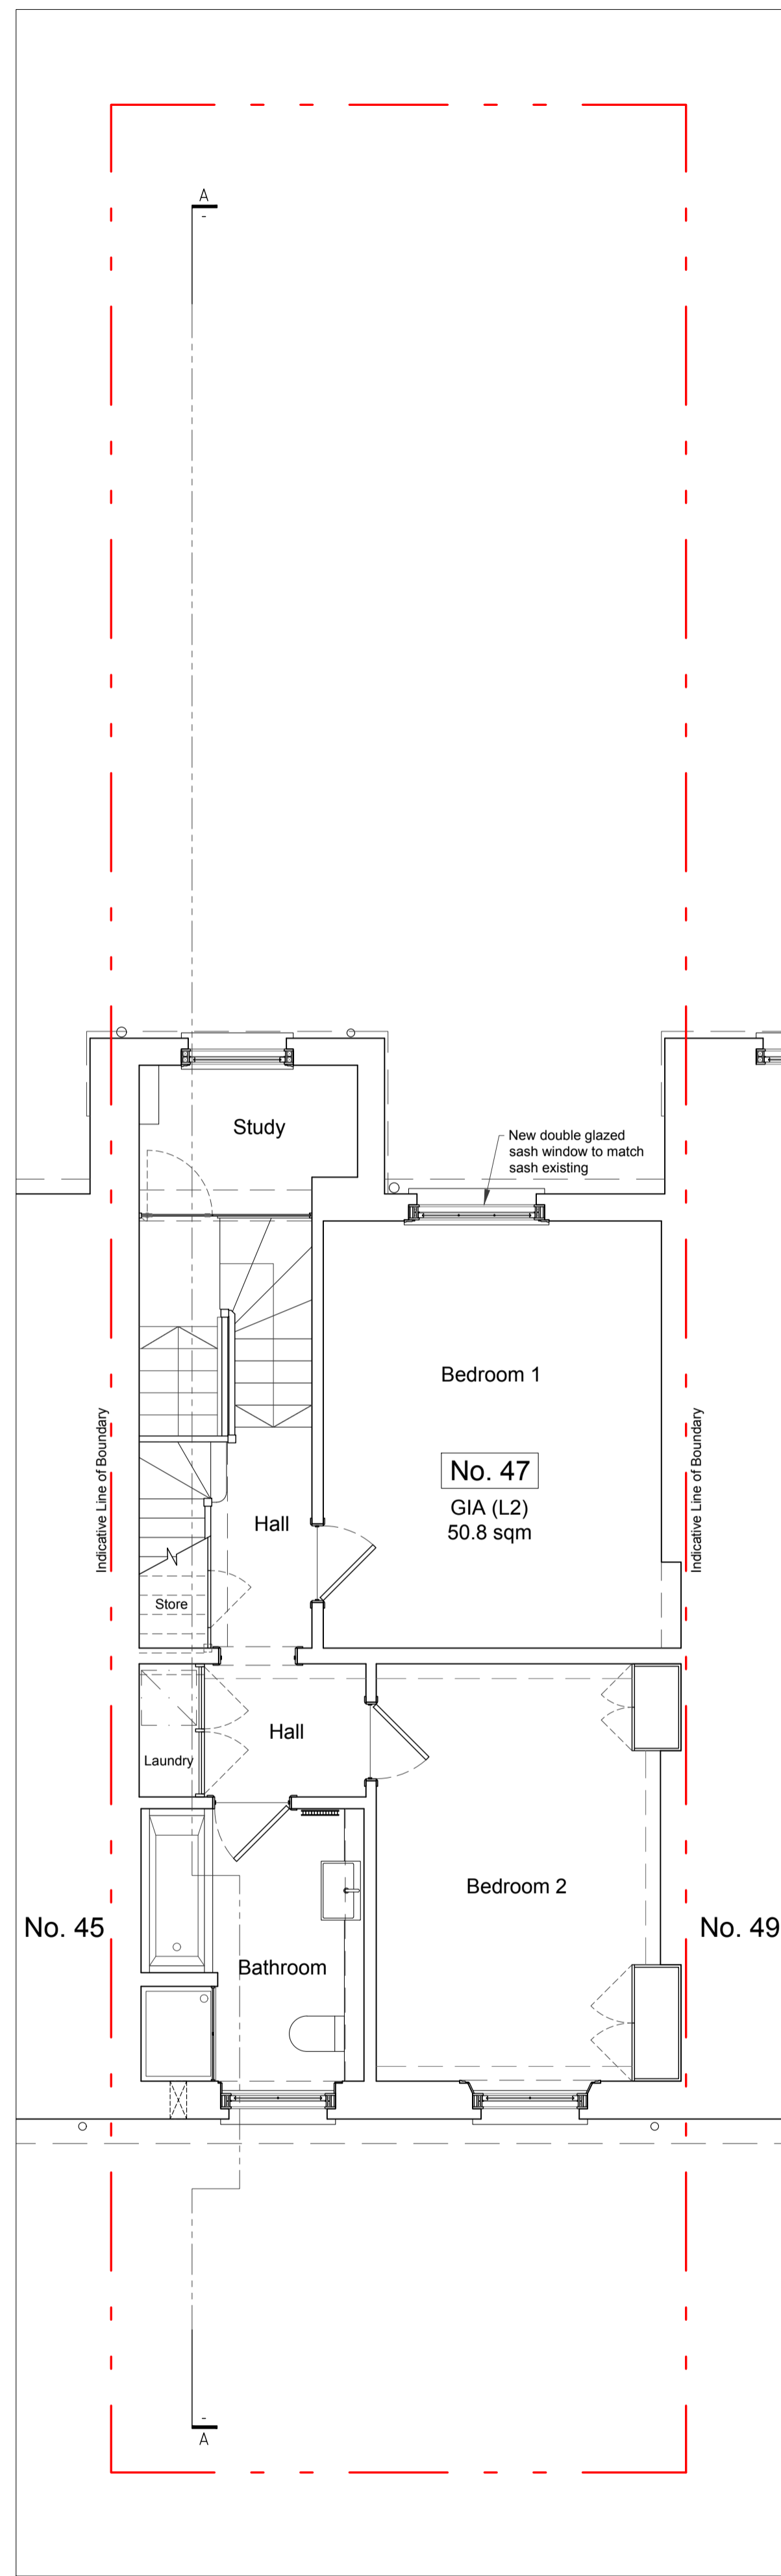

Second Floor Plan
Scale 1:100 @ A3 | 1:50 @ A1

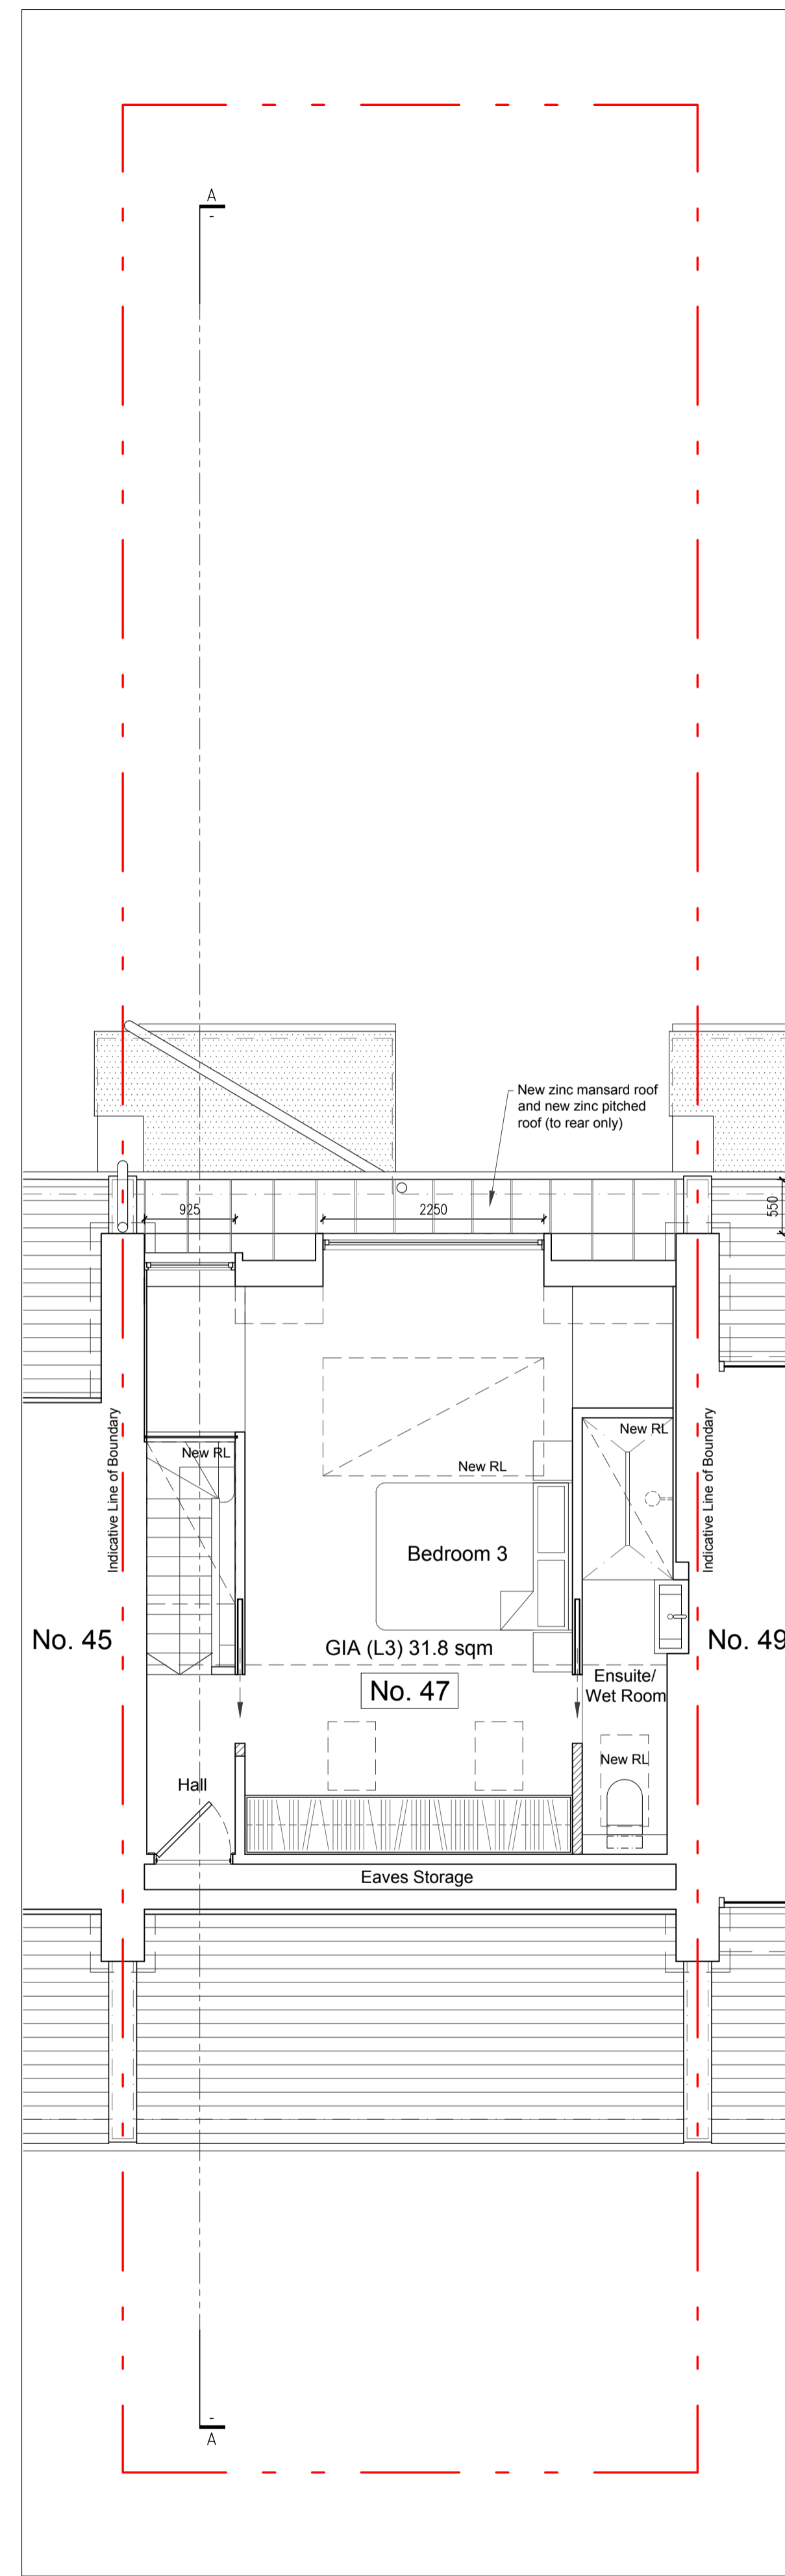

Third Floor Plan
Scale 1:100 @ A3 | 1:50 @ A1

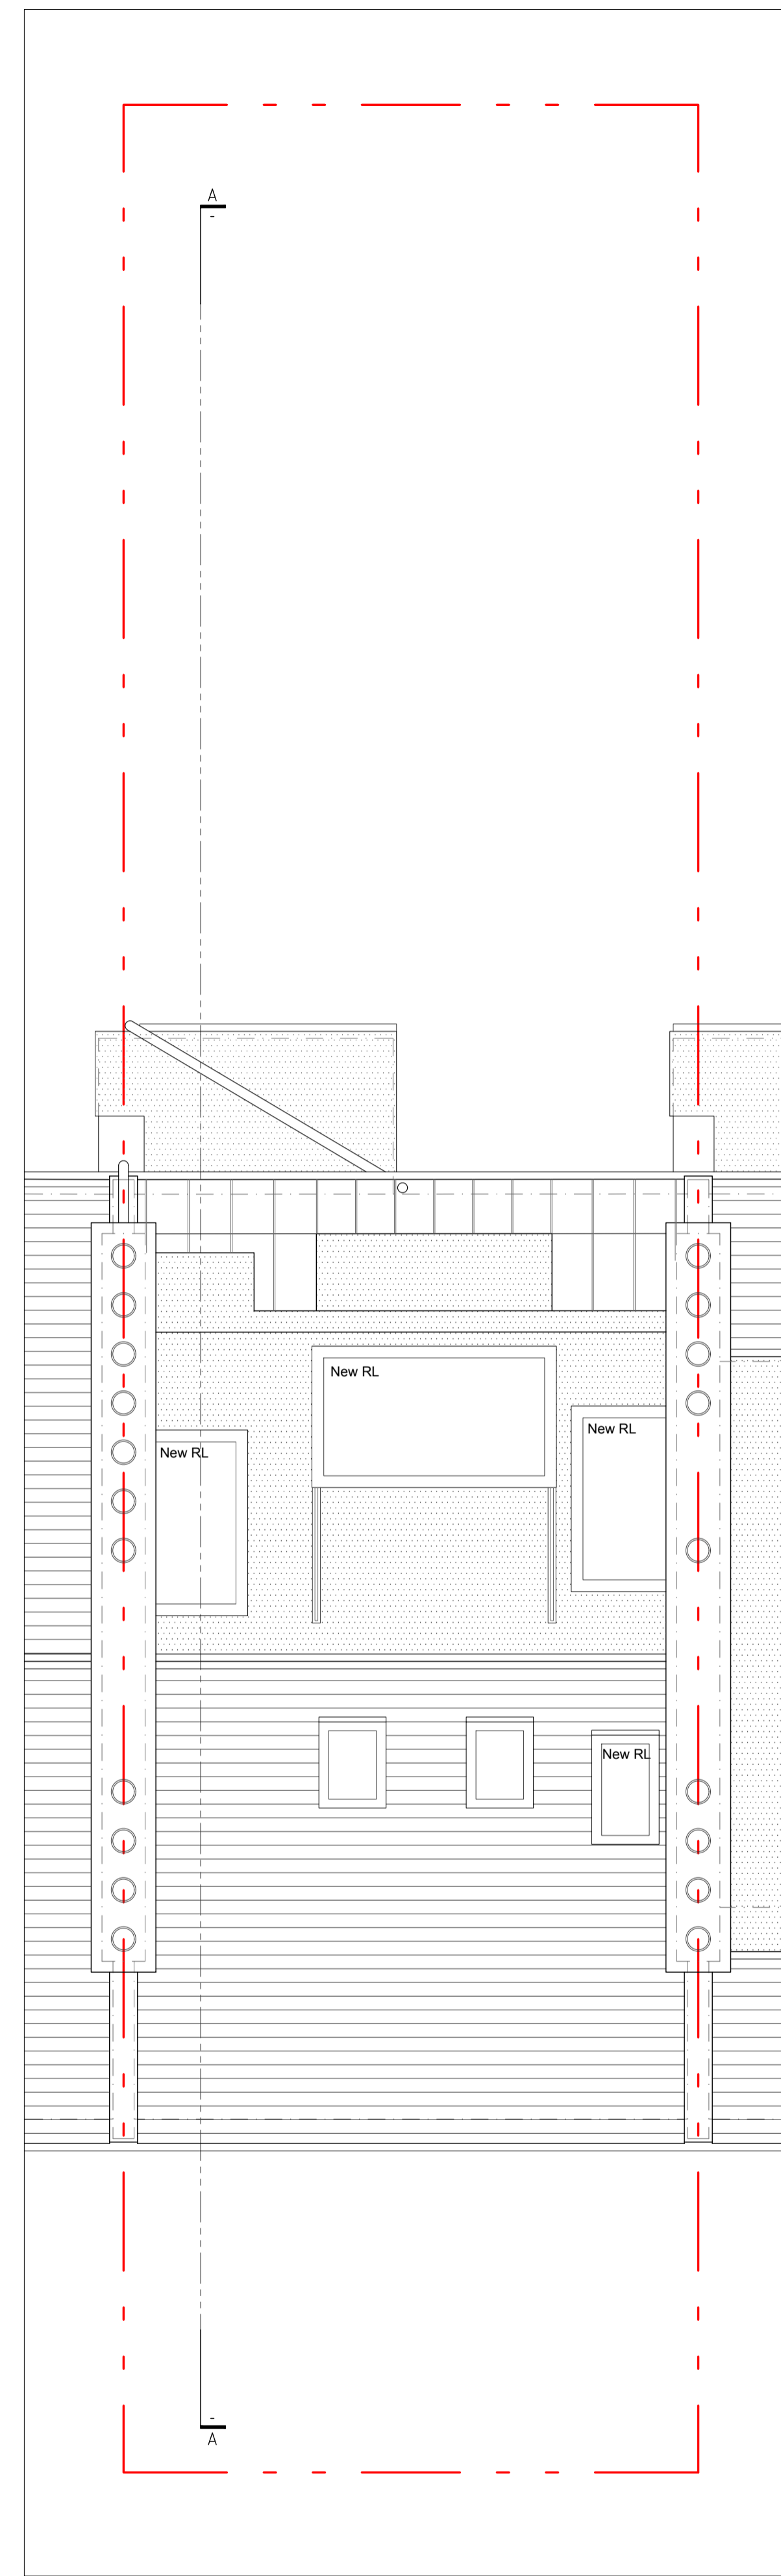

Roof Plan
Scale 1:100 @ A3 | 1:50 @ A1



AREAS

Overall site total:	141.0 m ²	Proposed Ground Floor (GIA):	001.7 m ²
Existing Ground Floor (GIA):	001.7 m ²	Proposed First Floor (GIA):	050.2 m ²
Existing First Floor (GIA):	050.2 m ²	Proposed Second Floor (GIA):	050.8 m ²
Existing Second Floor (GIA):	050.8 m ²	Proposed Third Floor (GIA):	031.8 m ²
Existing Third Floor (GIA):	023.9 m ²		

ABBREVIATIONS LEGEND

3M	Vinyl Film added to Glazing	MF	Megaflow System
AG	Fixed Glass to OHC	MR	Mirror
AL	Aluminium Skirting	MS	Microscreed
AP	Anchor Point	OHC	Overhead Cupboard
AS	Adjustable Shelving	OHS	Overhead Shelf
BH	Bulkhead	PB	Plasterboard
Bin	Selected Waste Bin	PC	Polished Concrete
BT	Benchtop	PF	Paint Finish
CC	Concrete	PR	Poured Resin
CCW	White Concrete	PS	Pavers
CBD	Cupboard	PSB	Plant / Shrubbery Bed
CCN	Concealed Cistern	PTD	Paper Towel Dispenser
CLH	Clothes Hook	RL	Roof Light
CL	Concealed Lighting	RT	Roof Tiles
CP	Climbing Plants	SB	Splash Back
CR	Oven with Extractor Fan	SL	Skylight
CT	Carpet	SF	Senso Floor
CTR	Coat Radiator	SK	Sink
DR	Drawer	SR	Sedum Roof
DW	Dishwasher	SS	Stainless Steel
ESH	Electric Sauna Heater	T	Tree
ESR	Electric Shower	TD	Timber Decking
FG	Fixed Glass	TF	Timber Floor
FS	Fixed shelving	TG	Top Soil with Grass Seed
FR	Refrigerator	TR	Towel/Tube Radiator
GC	Glass Canopy	TPH	Toilet Paper Holder
GD	Glass Door	TS	Tiles
GR	Gravel	VC	Vinyl Covings / Skirting
GS	Frameless Glass Sliders to OHC	WP	Wallpaper
GT	Growing Trellis	WR	Wardrobe
HB	Hand Basin	WM	Washing Machine
HR	Hand Rail	WV	Wall Vinyl
HWS	Hot Water System	VL	Vinyl

REV	DATE	DESCRIPTION	BY

ISSUED FOR INFORMATION
NOT FOR CONSTRUCTION

CONTRACTORS MUST VERIFY ALL DIMENSIONS ON SITE BEFORE COMMENCING WITH ANY WORK. ALL WORKS MUST COMPLY WITH BUILDING REGULATIONS. THIS DRAWING IS PROTECTED BY COPYRIGHT. ONLY SCALE FROM THIS DRAWING FOR PLANNING PURPOSES.

client: Kinga & Christian Reinecke
address: 47 Fitzroy Road NW1 8TP
project: Roof Extension
drawings: Proposed
drawn by: CM scale: 1:100@A3
checked by: NI date: 26/07/2021
dwg no. 2133.3/A002 rev: -

Mulhern Remonger Design Studios
Creative Works_7 Blackhorse Lane London, E17 6DS
+44 (0) 79 4718 0681
info@midsignstudios.com
www.midsignstudios.com