





Front | North-west Elevation
Scale 1:100 @ A3 | 1:50 @ A1

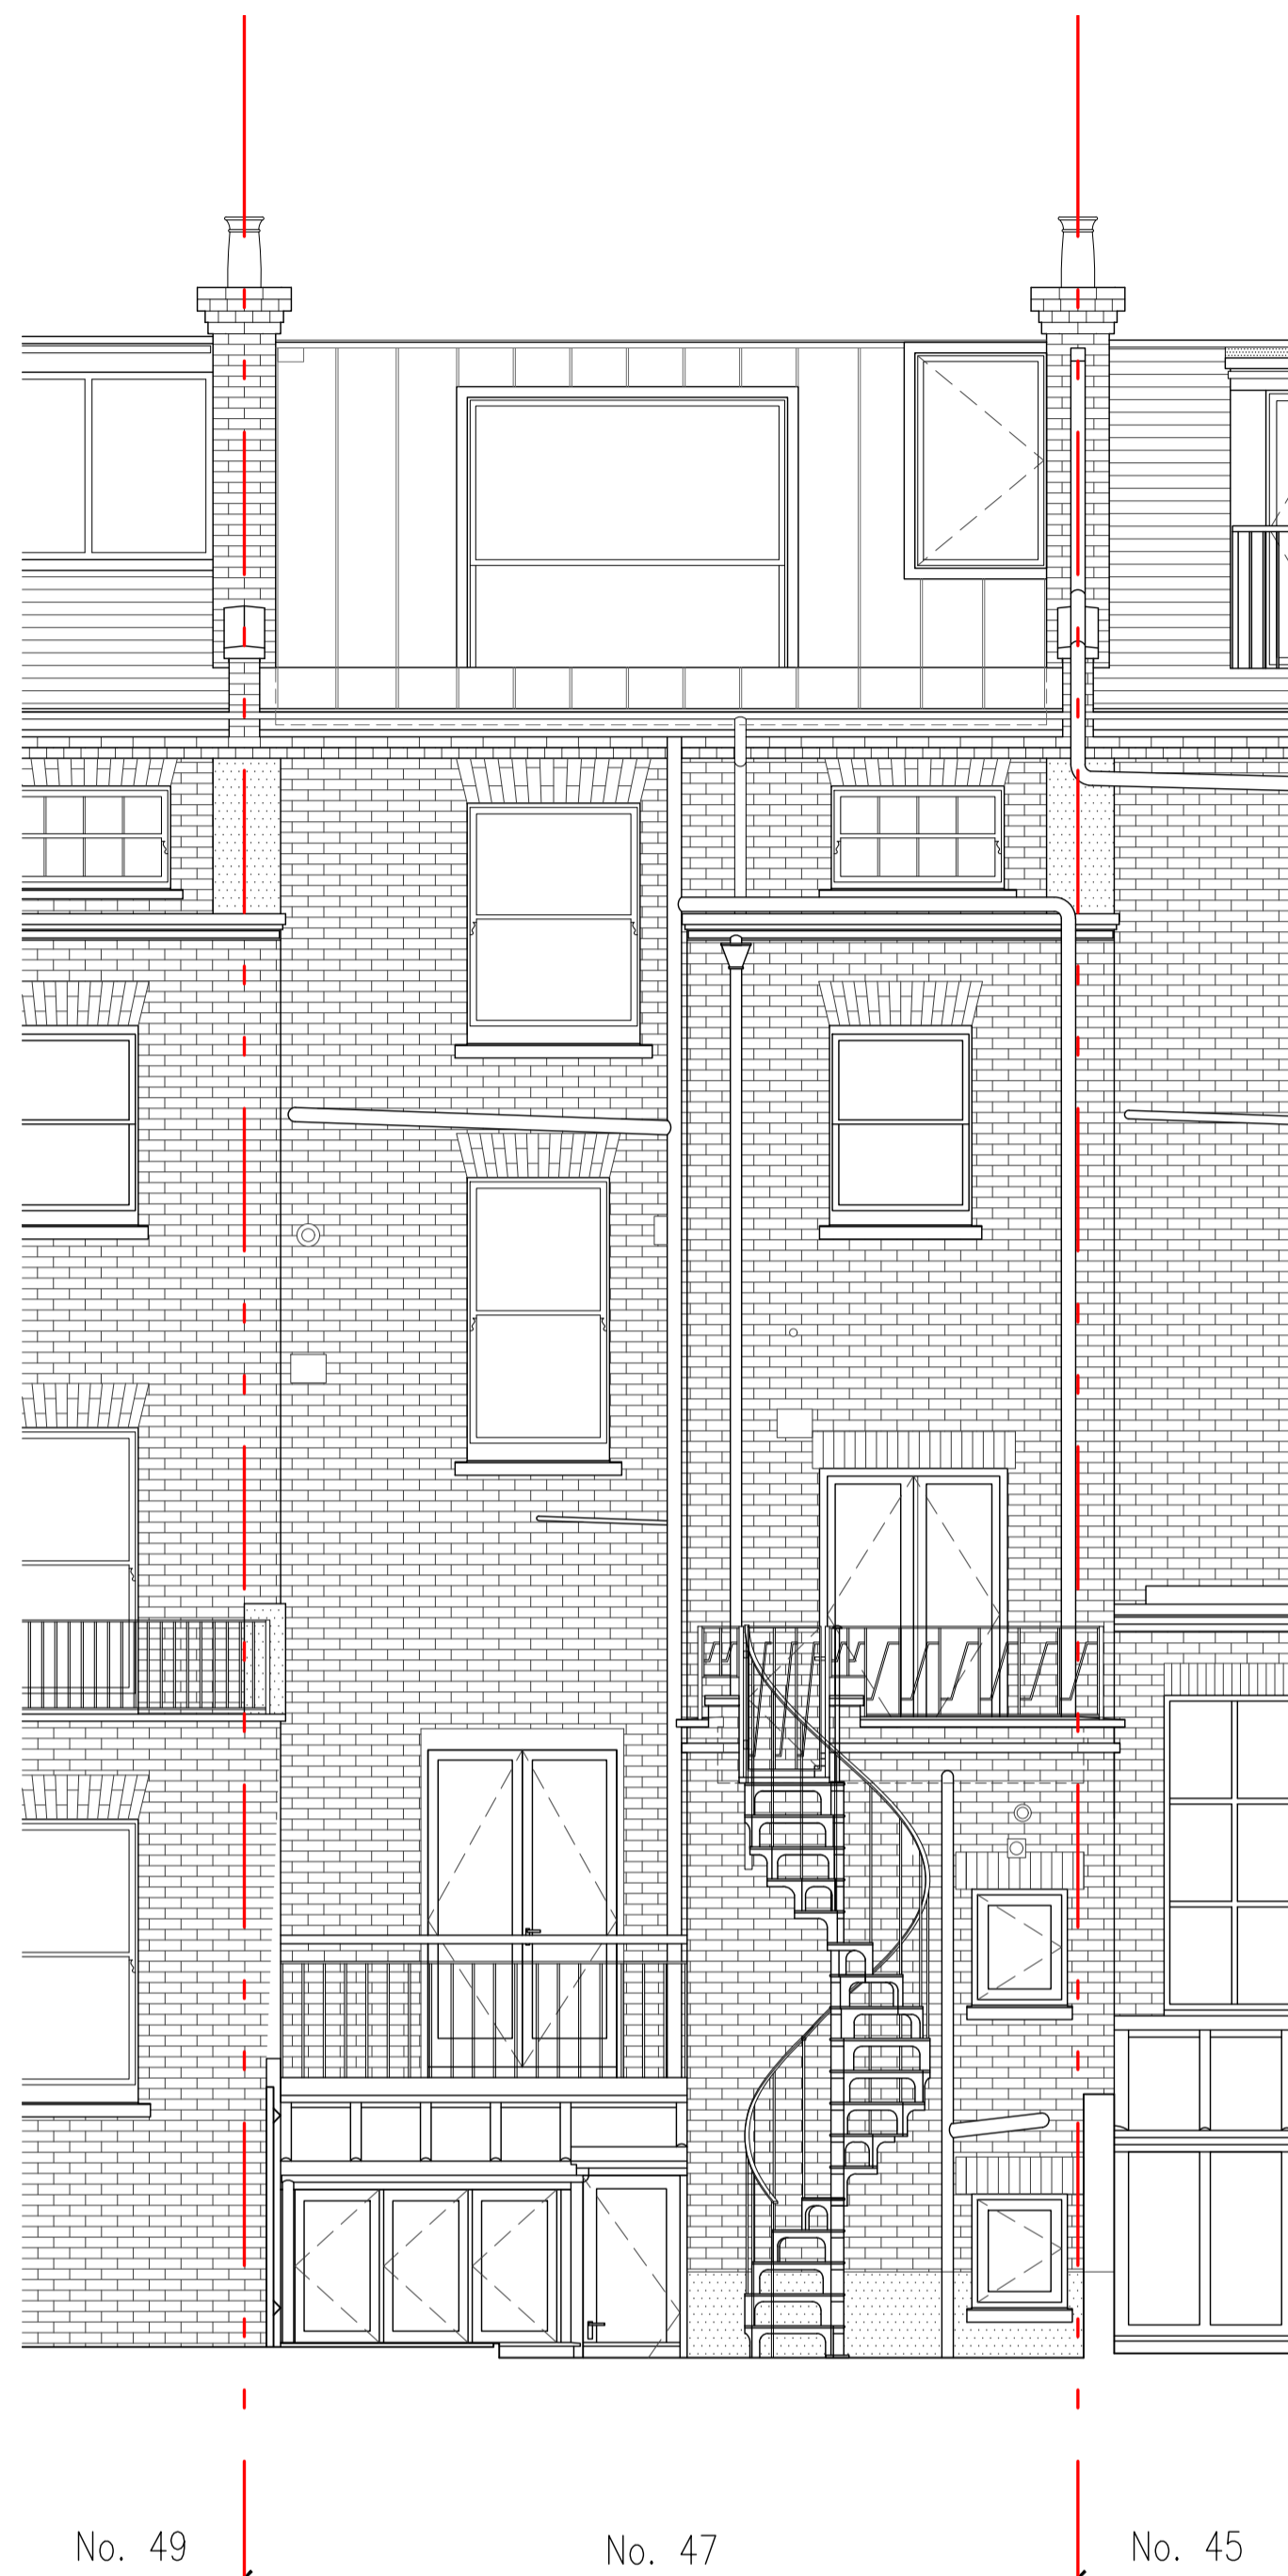


Rear | South-east Elevation
Scale 1:100 @ A3 | 1:50 @ A1

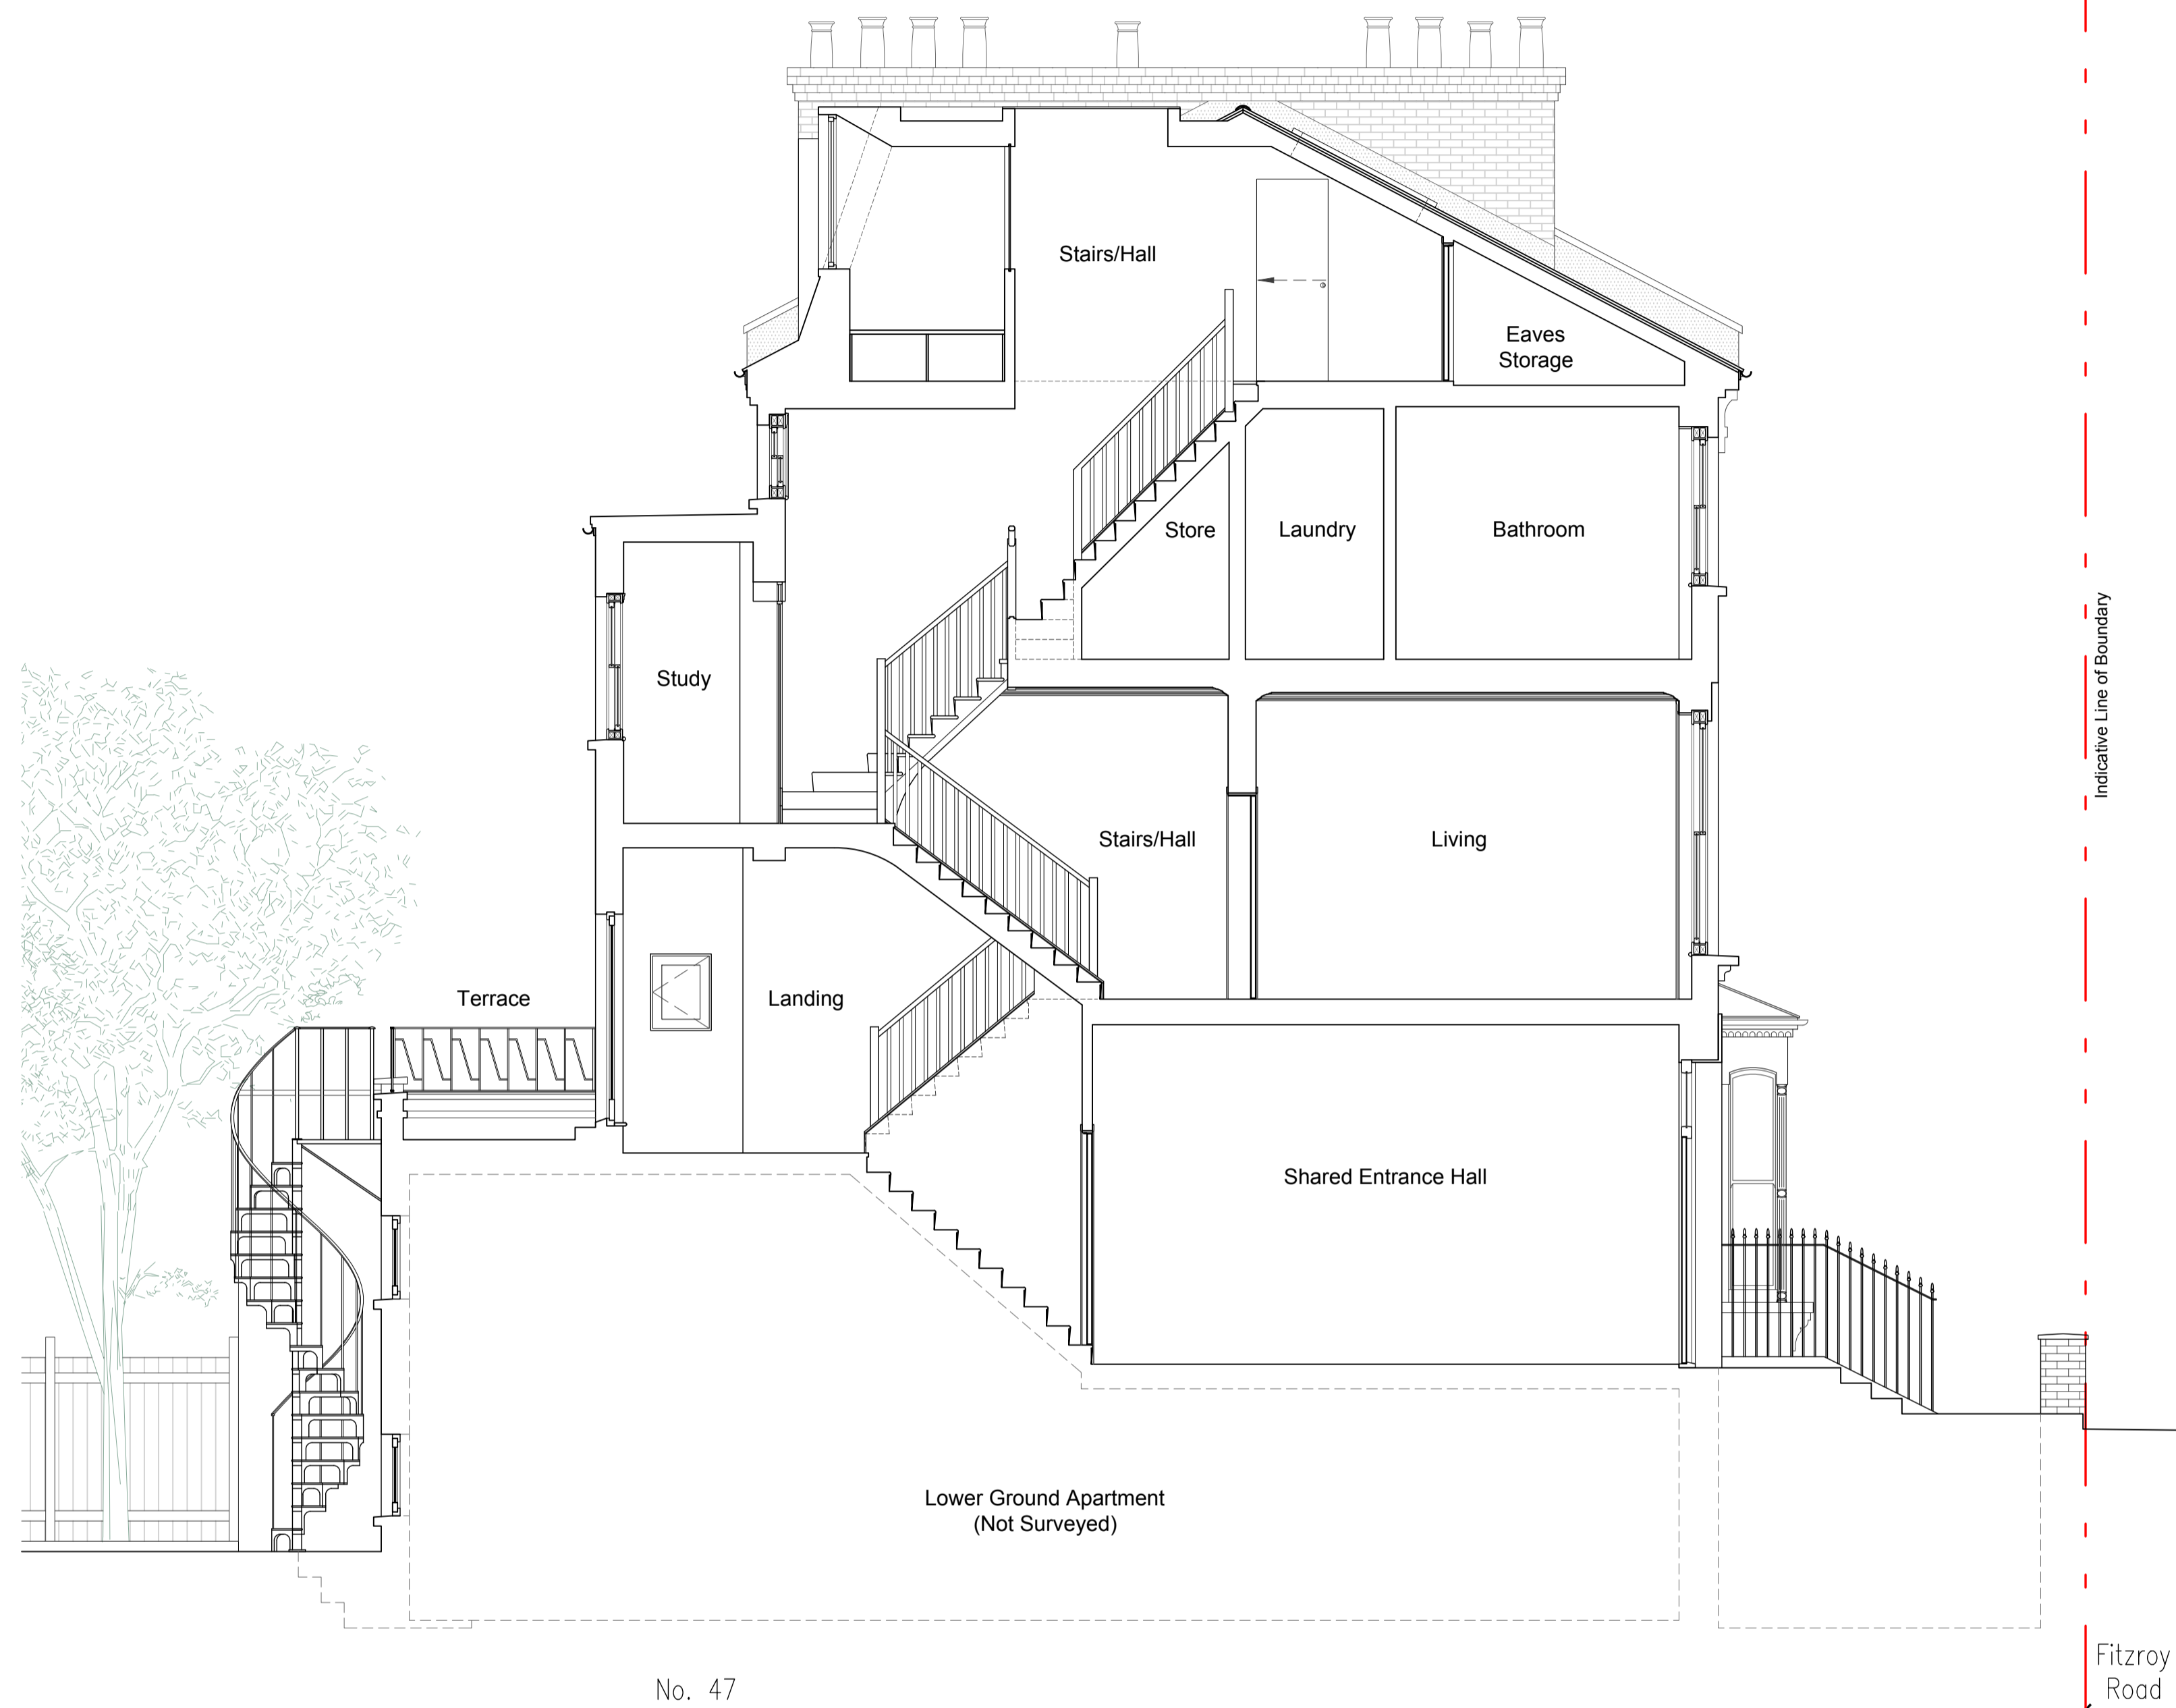

Section AA
Scale 1:100 @ A3 | 1:50 @ A1

REV	DATE	DESCRIPTION	BY
ISSUED FOR INFORMATION NOT FOR CONSTRUCTION			
CONTRACTORS MUST VERIFY ALL DIMENSIONS ON SITE BEFORE COMMENCING WITH ANY WORK. ALL WORKS MUST COMPLY WITH BUILDING REGULATIONS. THIS DRAWING IS PROTECTED BY COPYRIGHT. ONLY SCALE FROM THIS DRAWING FOR PLANNING PURPOSES.			
client:	Kinga & Christian Reinecke		
address:	47 Fitzroy Road NW1 8TP		
project:	Roof Extension		
drawings:	Proposed		
drawn by:	CM	scale:	1:100@A3 1:50@A1
checked by:	NI	date:	26/07/2021
dwg no.:	2133.3/A003	rev:	-

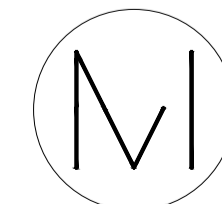

Mulhern Remonger
Design Studios
Creative Works, 7 Blackhorse Lane
London, E17 6DS
+44 (0) 79 4718 0681
info@midsignstudios.com
www.midsignstudios.com