


01 Existing Lower Ground Floor Plan
1:50 @ A1

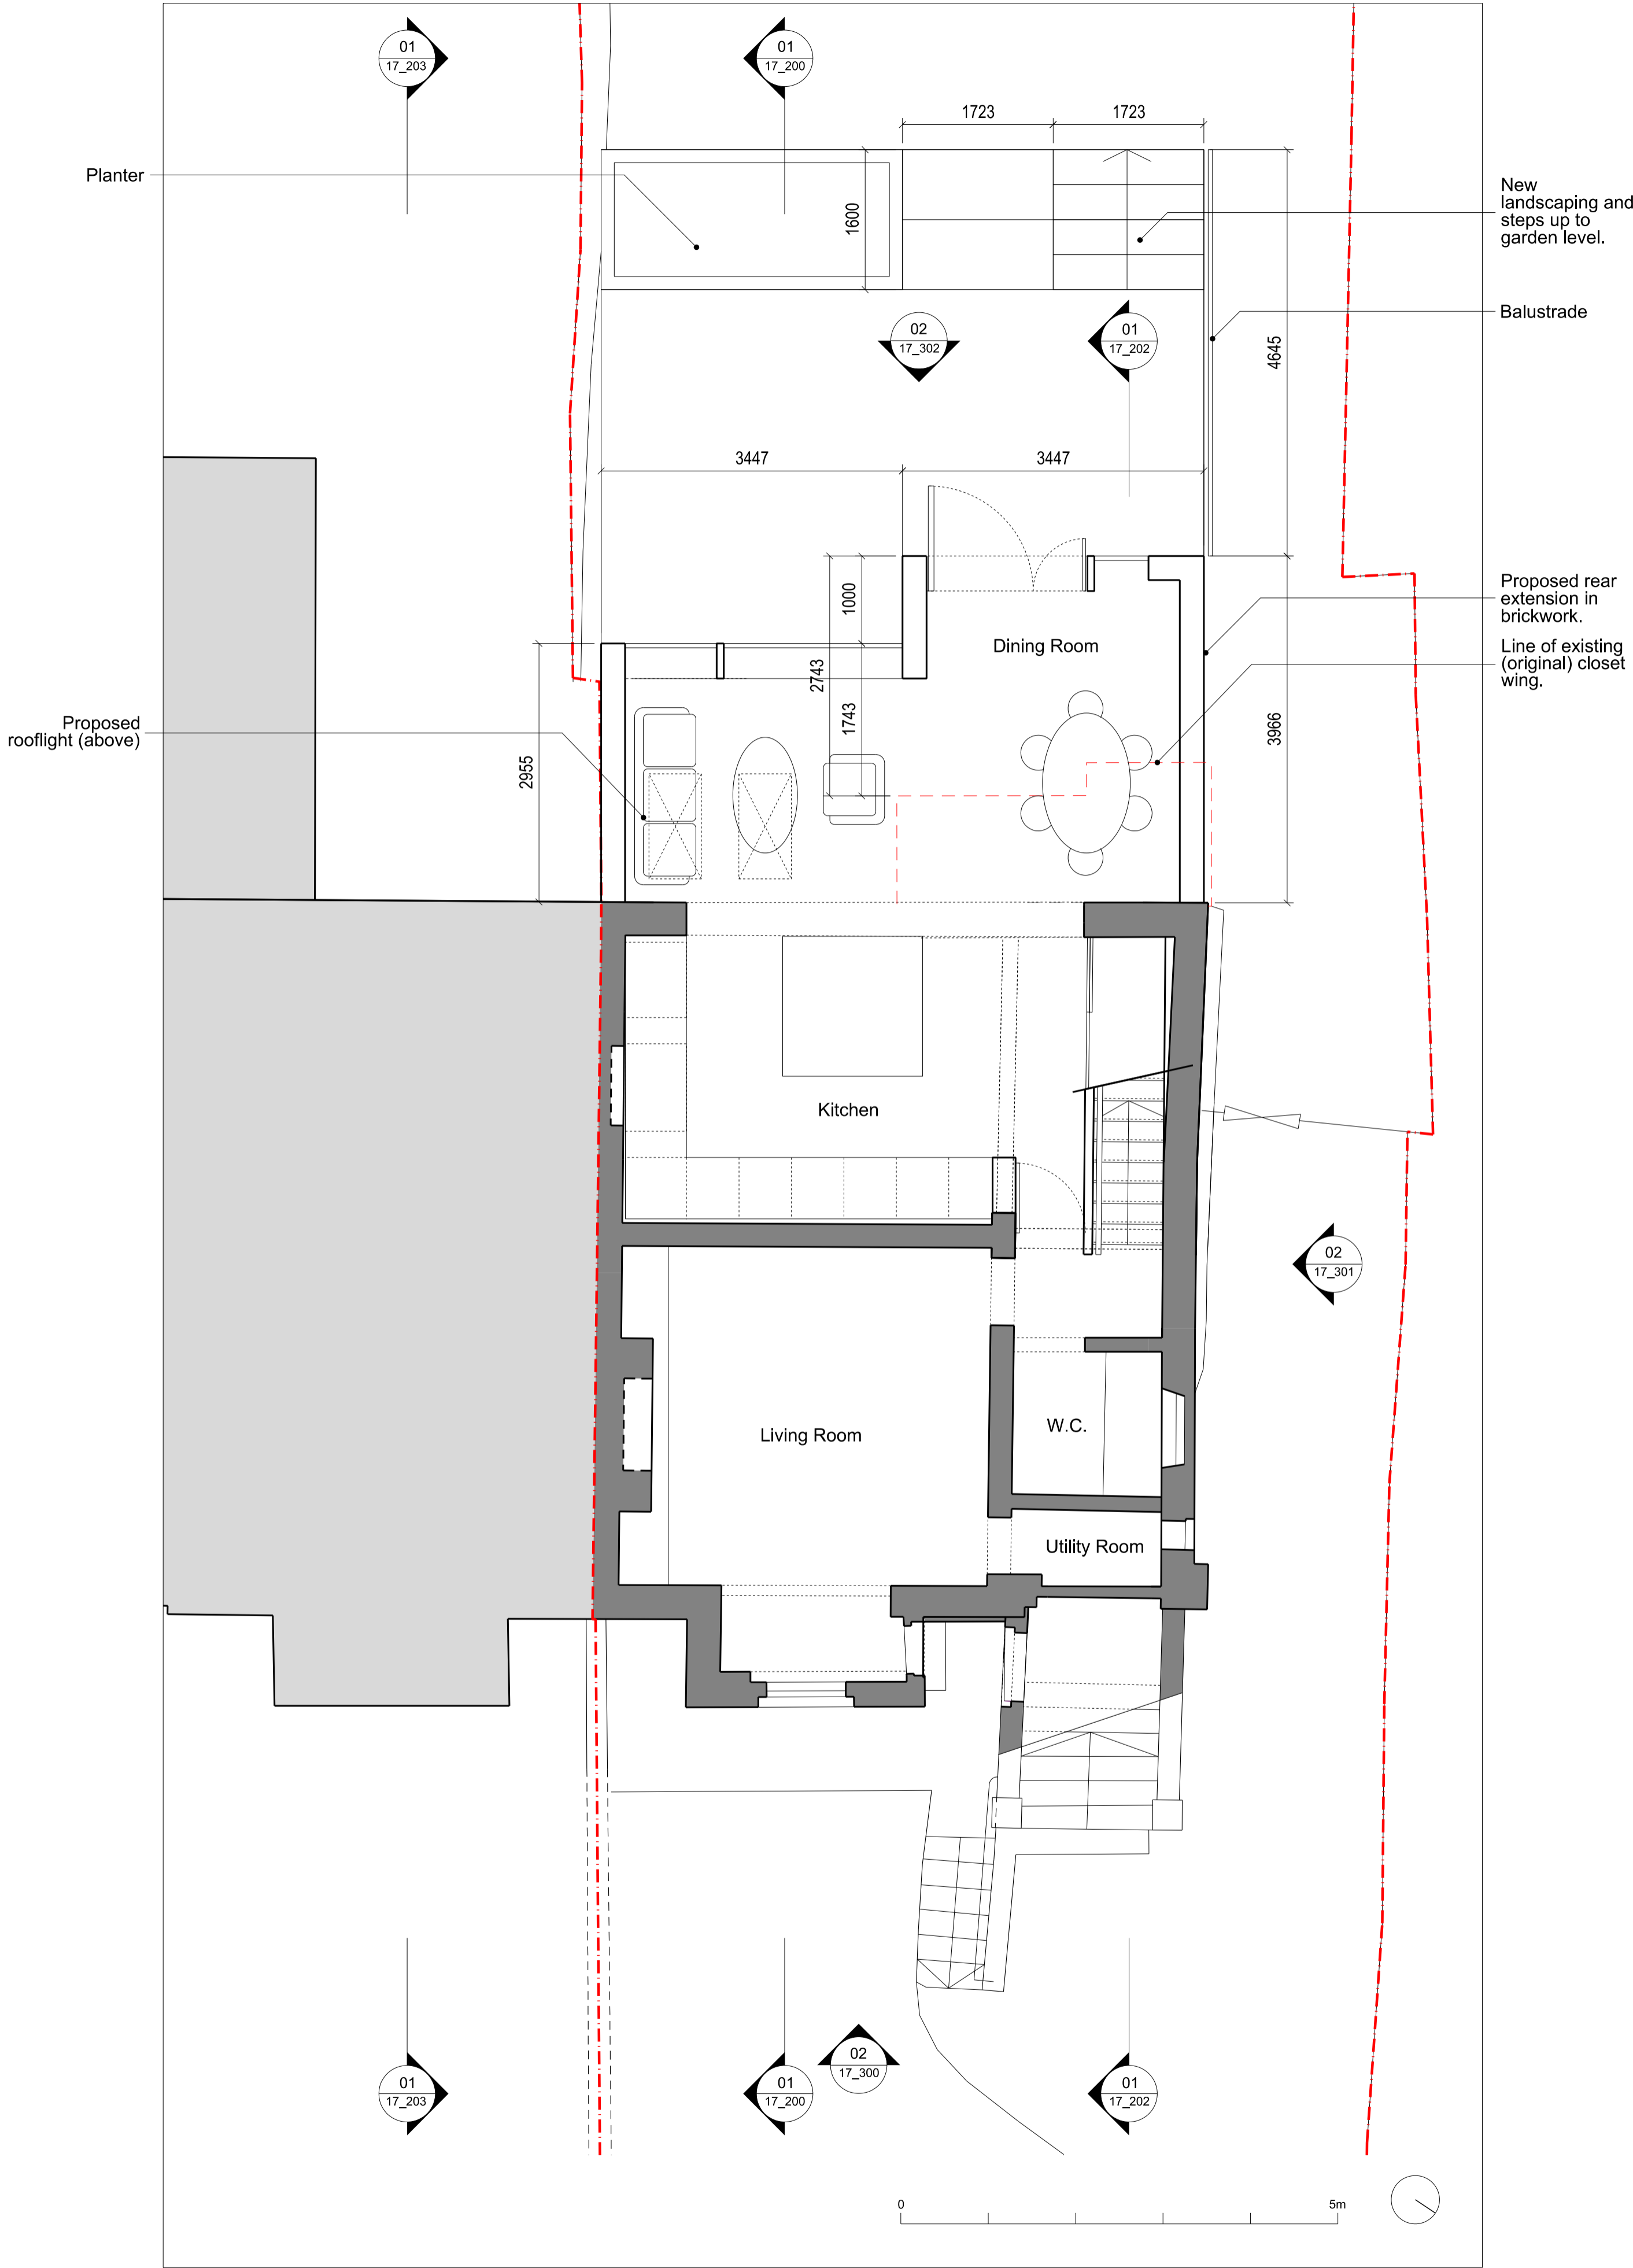

02 Proposed Lower Ground Floor Plan
1:50 @ A1

- This drawing/document is copyright and owned by Cousins & Cousins Ltd. and for use on the site named on this drawing/document only. No implied license exists.
- This drawing/document is to be read in conjunction with all Cousins and Cousins specifications and other relevant Cousins & Cousins documentation and all other relevant other information prepared by any other party.
- All dimensions are in millimetres (mm) UNO. All levels are in meters (m) and are AOD (Above Ordnance Datum) UNO.
- Do not scale or scale from this drawing/document (printed or electronic versions); use figured dimensions only.

NOTES:

LEGEND:			
----	Site Boundary		Existing building fabric retained
	New element		Adjacent buildings
	Below ground level (not surveyed)		

Rev	Date	Reason For Issue	Rev'd	Appr'd
P1	16/07/2021	Planning Application	AB	WL

Project
**15 Torriano Avenue
NW5 2SN**

Client
Paul Carroll & Tara Kingsley

Title
**Existing & Proposed
Lower Ground Floor Level Plan**

Status
Planning

Project Number	Date	Scale @ ISO A1
21001	16/07/2021	1:50

Drawing Number
17_099

Revision	Suitability	Drawn By	Appr'd By	Data Classification
P1		AB	WL	

cousins

cousins

Cousins & Cousins Ltd.
Bedford House
125-133 Camden High Street
London
NW1 7JR
Company Reg. No.: 82138510
Info@cousinsandcousins.com
www.cousinsandcousins.com