



- This drawing/document is copyright and owned by Cousins & Cousins Ltd. and for use on the site named on this drawing/document only. No implied license exists.
 - This drawing/document is to be read in conjunction with all Cousins and Cousins specifications and other relevant Cousins & Cousins documentation and all other relevant information prepared by any other party.
 - All dimensions are in millimetres (mm) UNO. All levels are in meters (m) and are AOD (Above Ordnance Datum) UNO.
 - Do not scale or scale from this drawing/document (printed or electronic versions); use figured dimensions only.

NOTES:

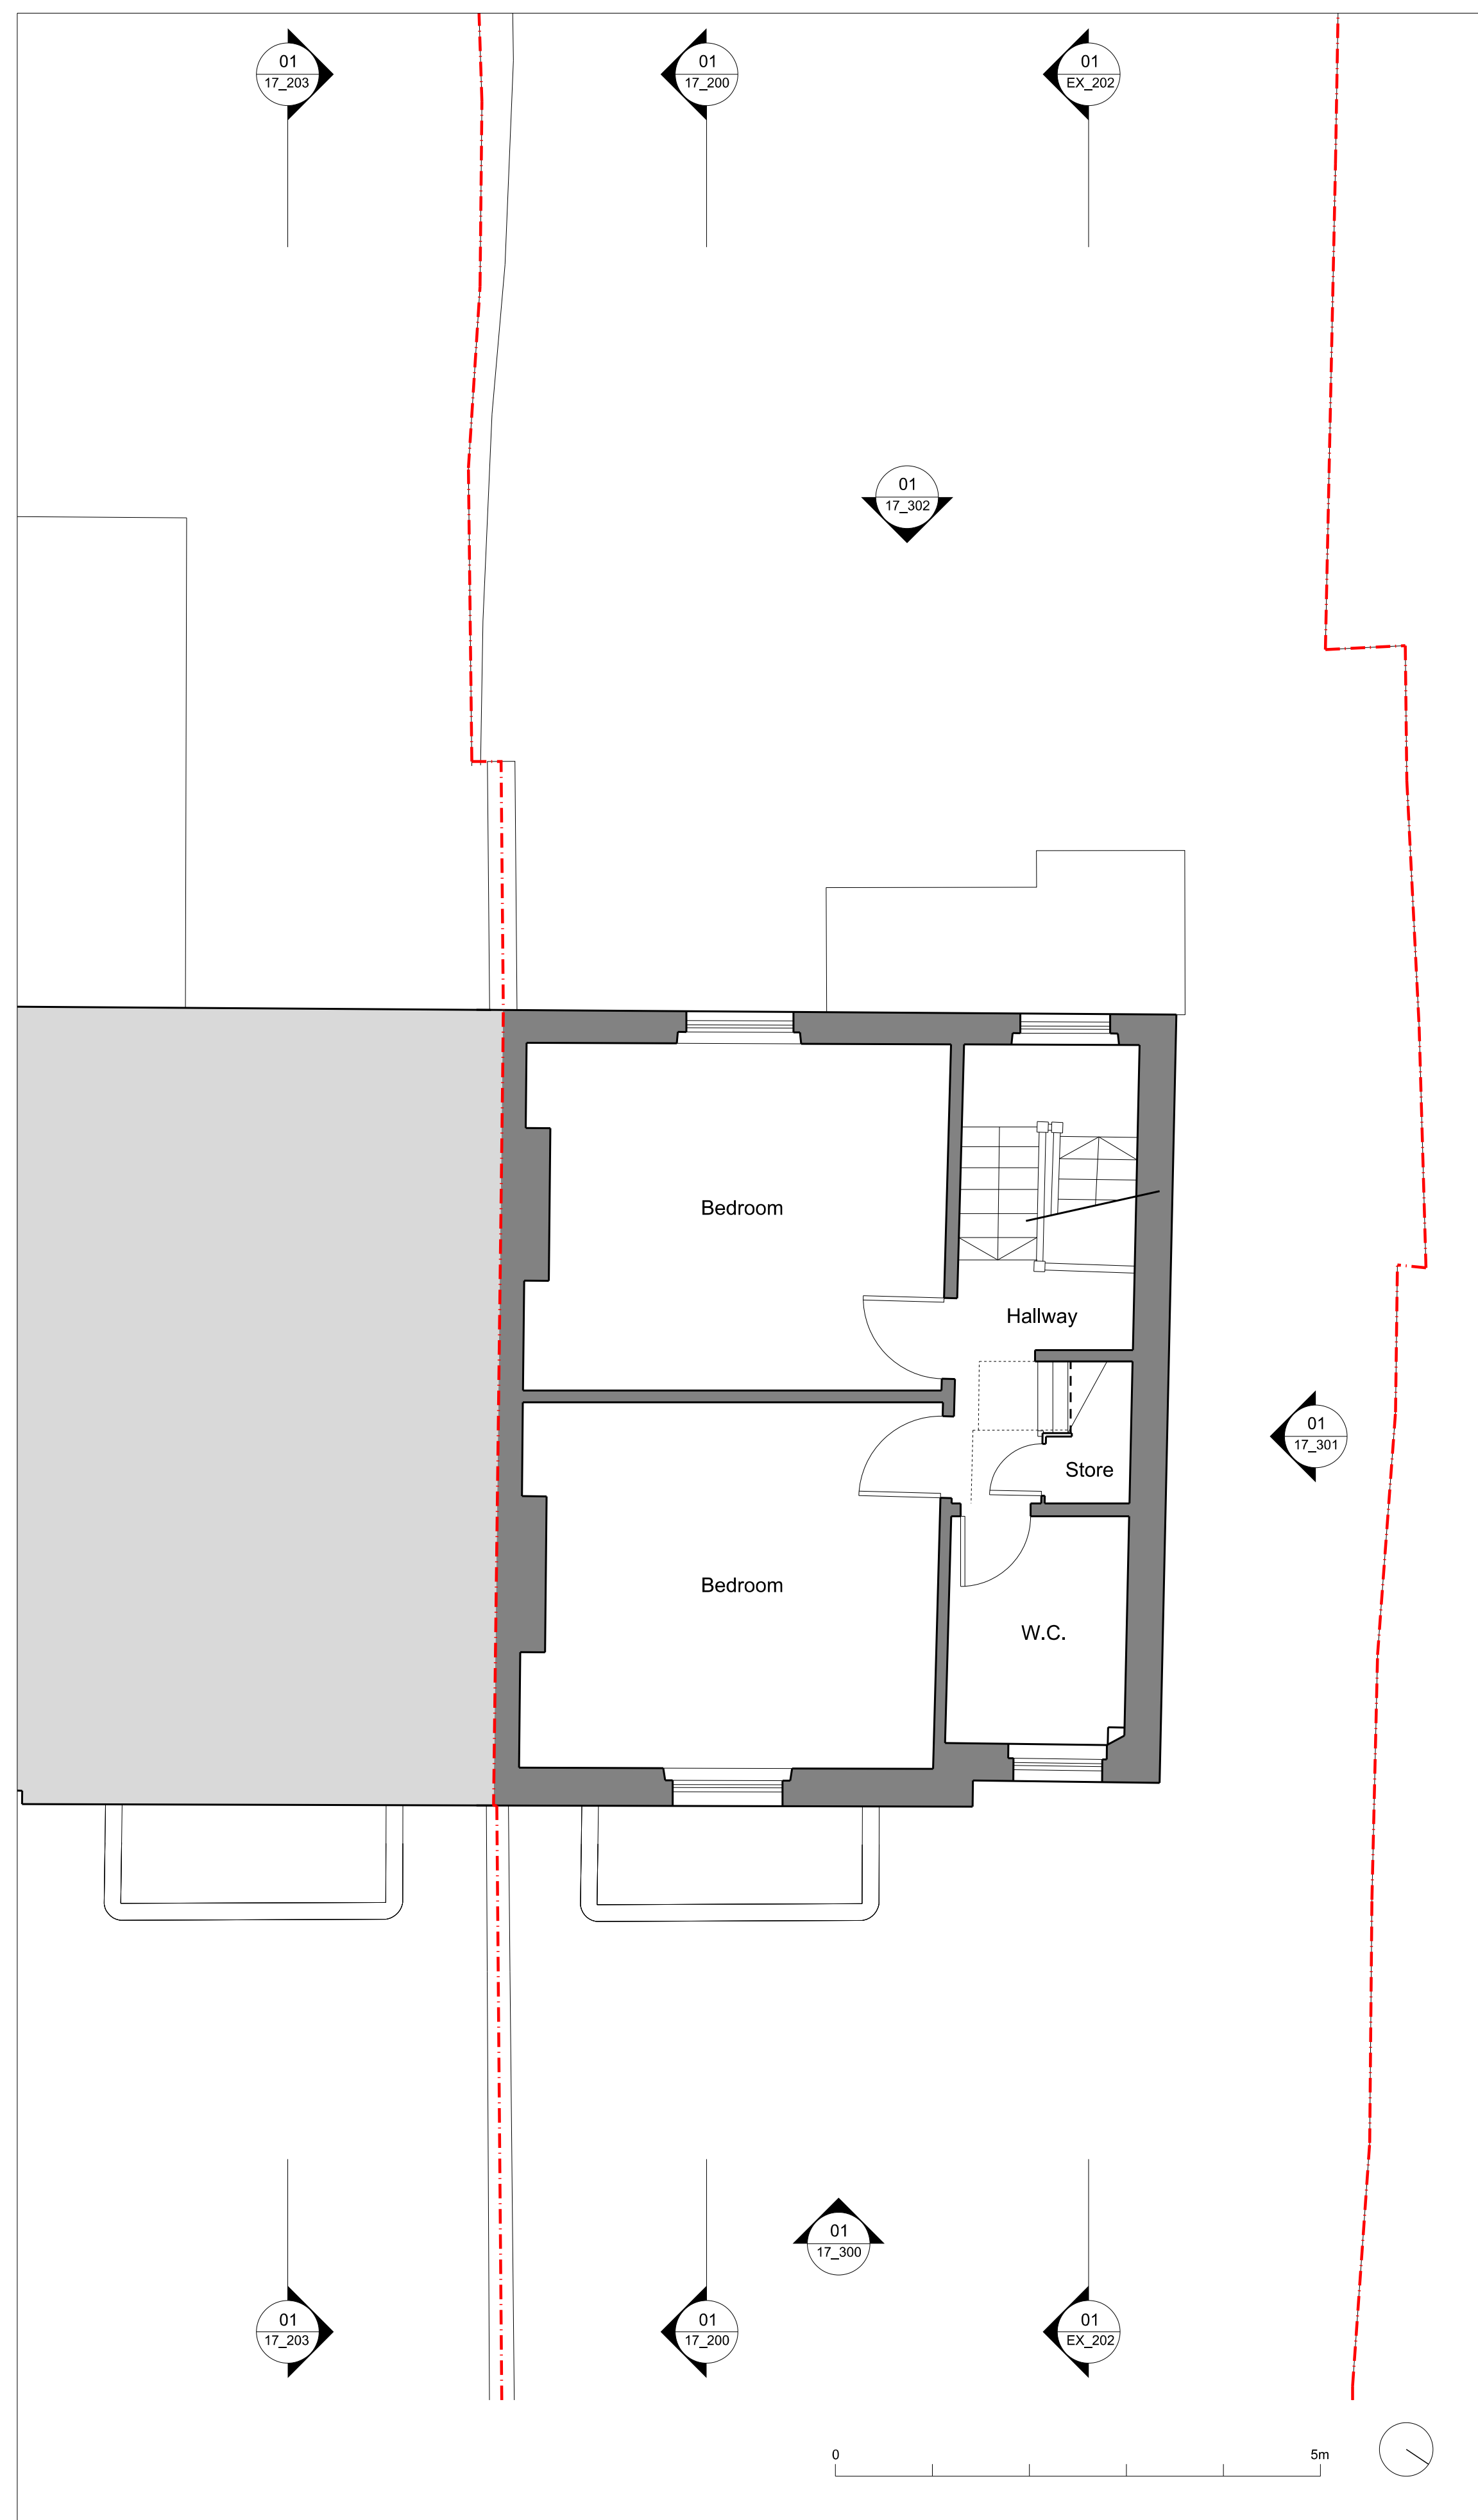

01 Existing First Floor Plan
1:50 @ A1

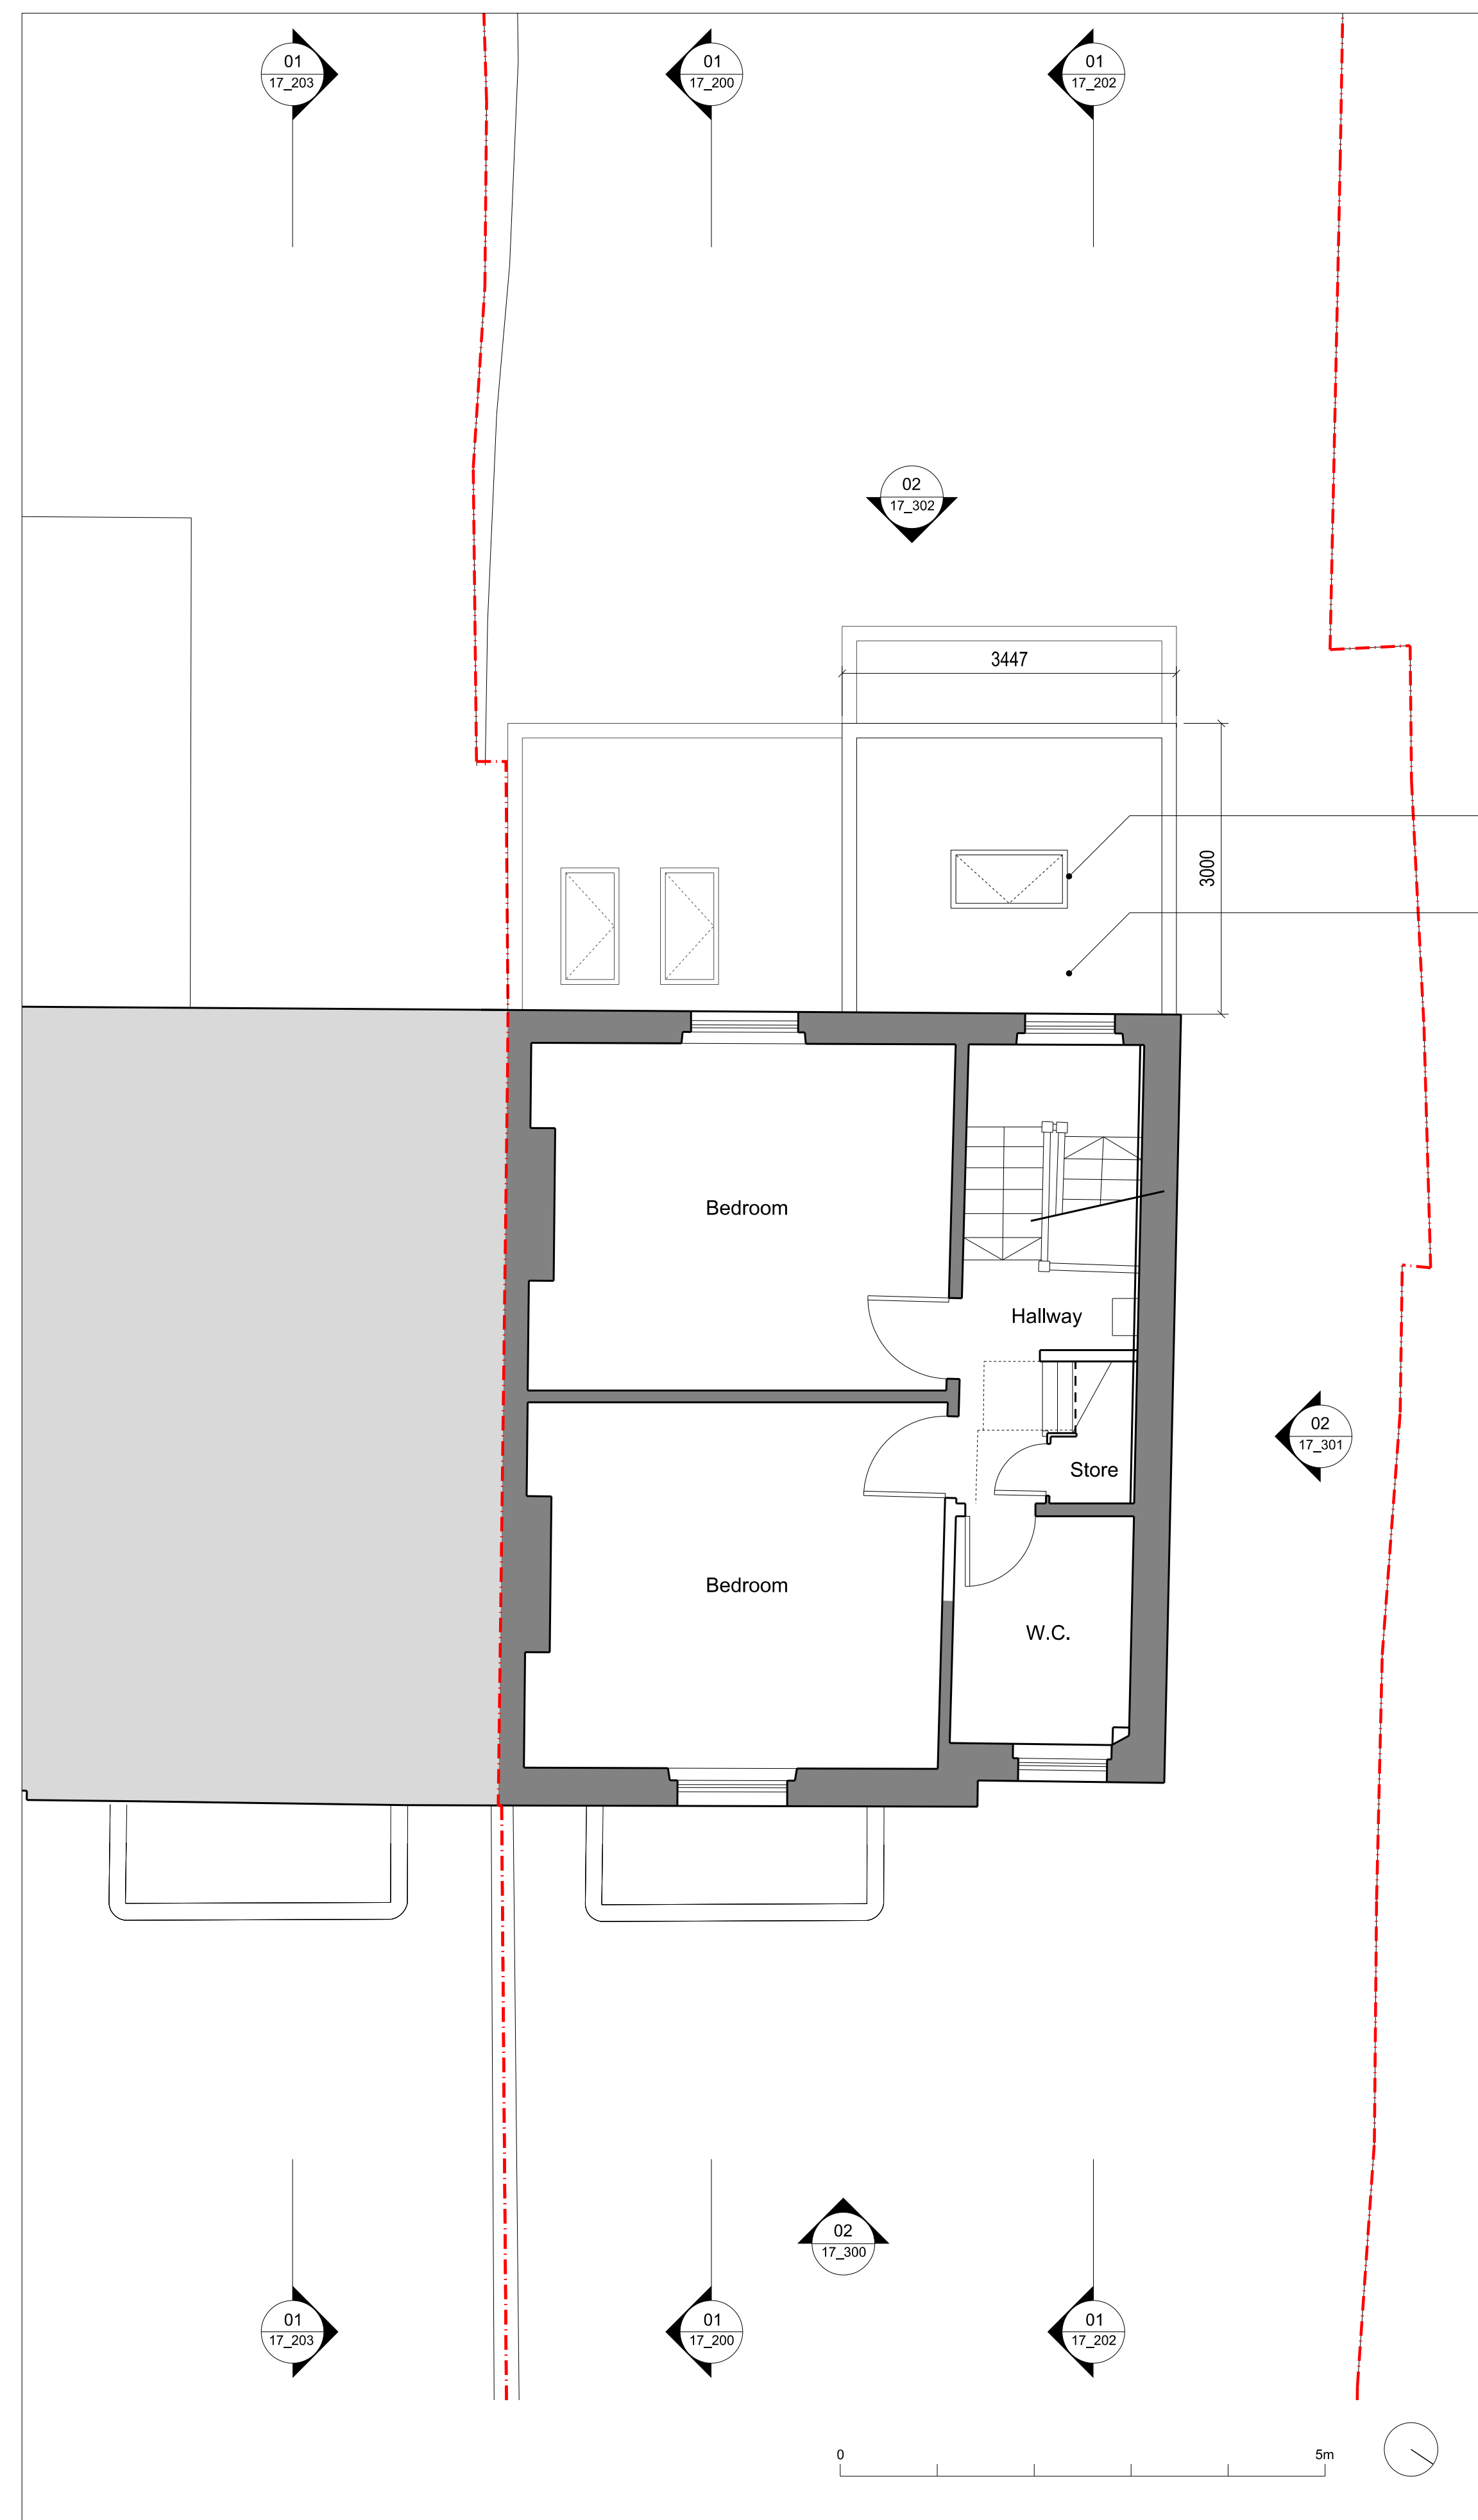

02 Proposed First Floor Plan
1:50 @ A1

Proposed rooflight
Flat roof laid to falls

LEGEND:

- Site Boundary
- Existing building fabric retained
- New element
- Adjacent buildings
- Below ground level (not surveyed)

Rev	Date	Reason For Issue	Rev'd	Appr'd
P1	16/07/2021	Planning Application	AB	WL

Project
**15 Torriano Avenue
NW5 2SN**

Client
Paul Carroll & Tara Kingsley

Title
**Existing & Proposed
First Floor Plan**

Status
Planning

Project Number Date Scale @ ISO A1
21001 16/07/2021 1:50

Drawing Number
17_101

Revision Suitability Drawn By Appr'd By Data Classification
P1 AB WL

cousins
cousins

Cousins & Cousins Ltd.
Bedford House
125-133 Camden High Street
London
NW1 7JR
Company Reg. No.: 82138510
Info@cousinsandcousins.com
www.cousinsandcousins.com