



- This drawing/document is copyright and owned by Cousins & Cousins Ltd. and for use on the site named on this drawing/document only. No implied license exists.
 - This drawing/document is to be read in conjunction with all Cousins and Cousins specifications and other relevant Cousins & Cousins documentation and all other relevant information prepared by any other party.
 - All dimensions are in millimetres (mm) UNO. All levels are in meters (m) and are AOD (Above Ordnance Datum) UNO.
 - Do not scale or scale from this drawing/document (printed or electronic versions); use figured dimensions only.

NOTES:

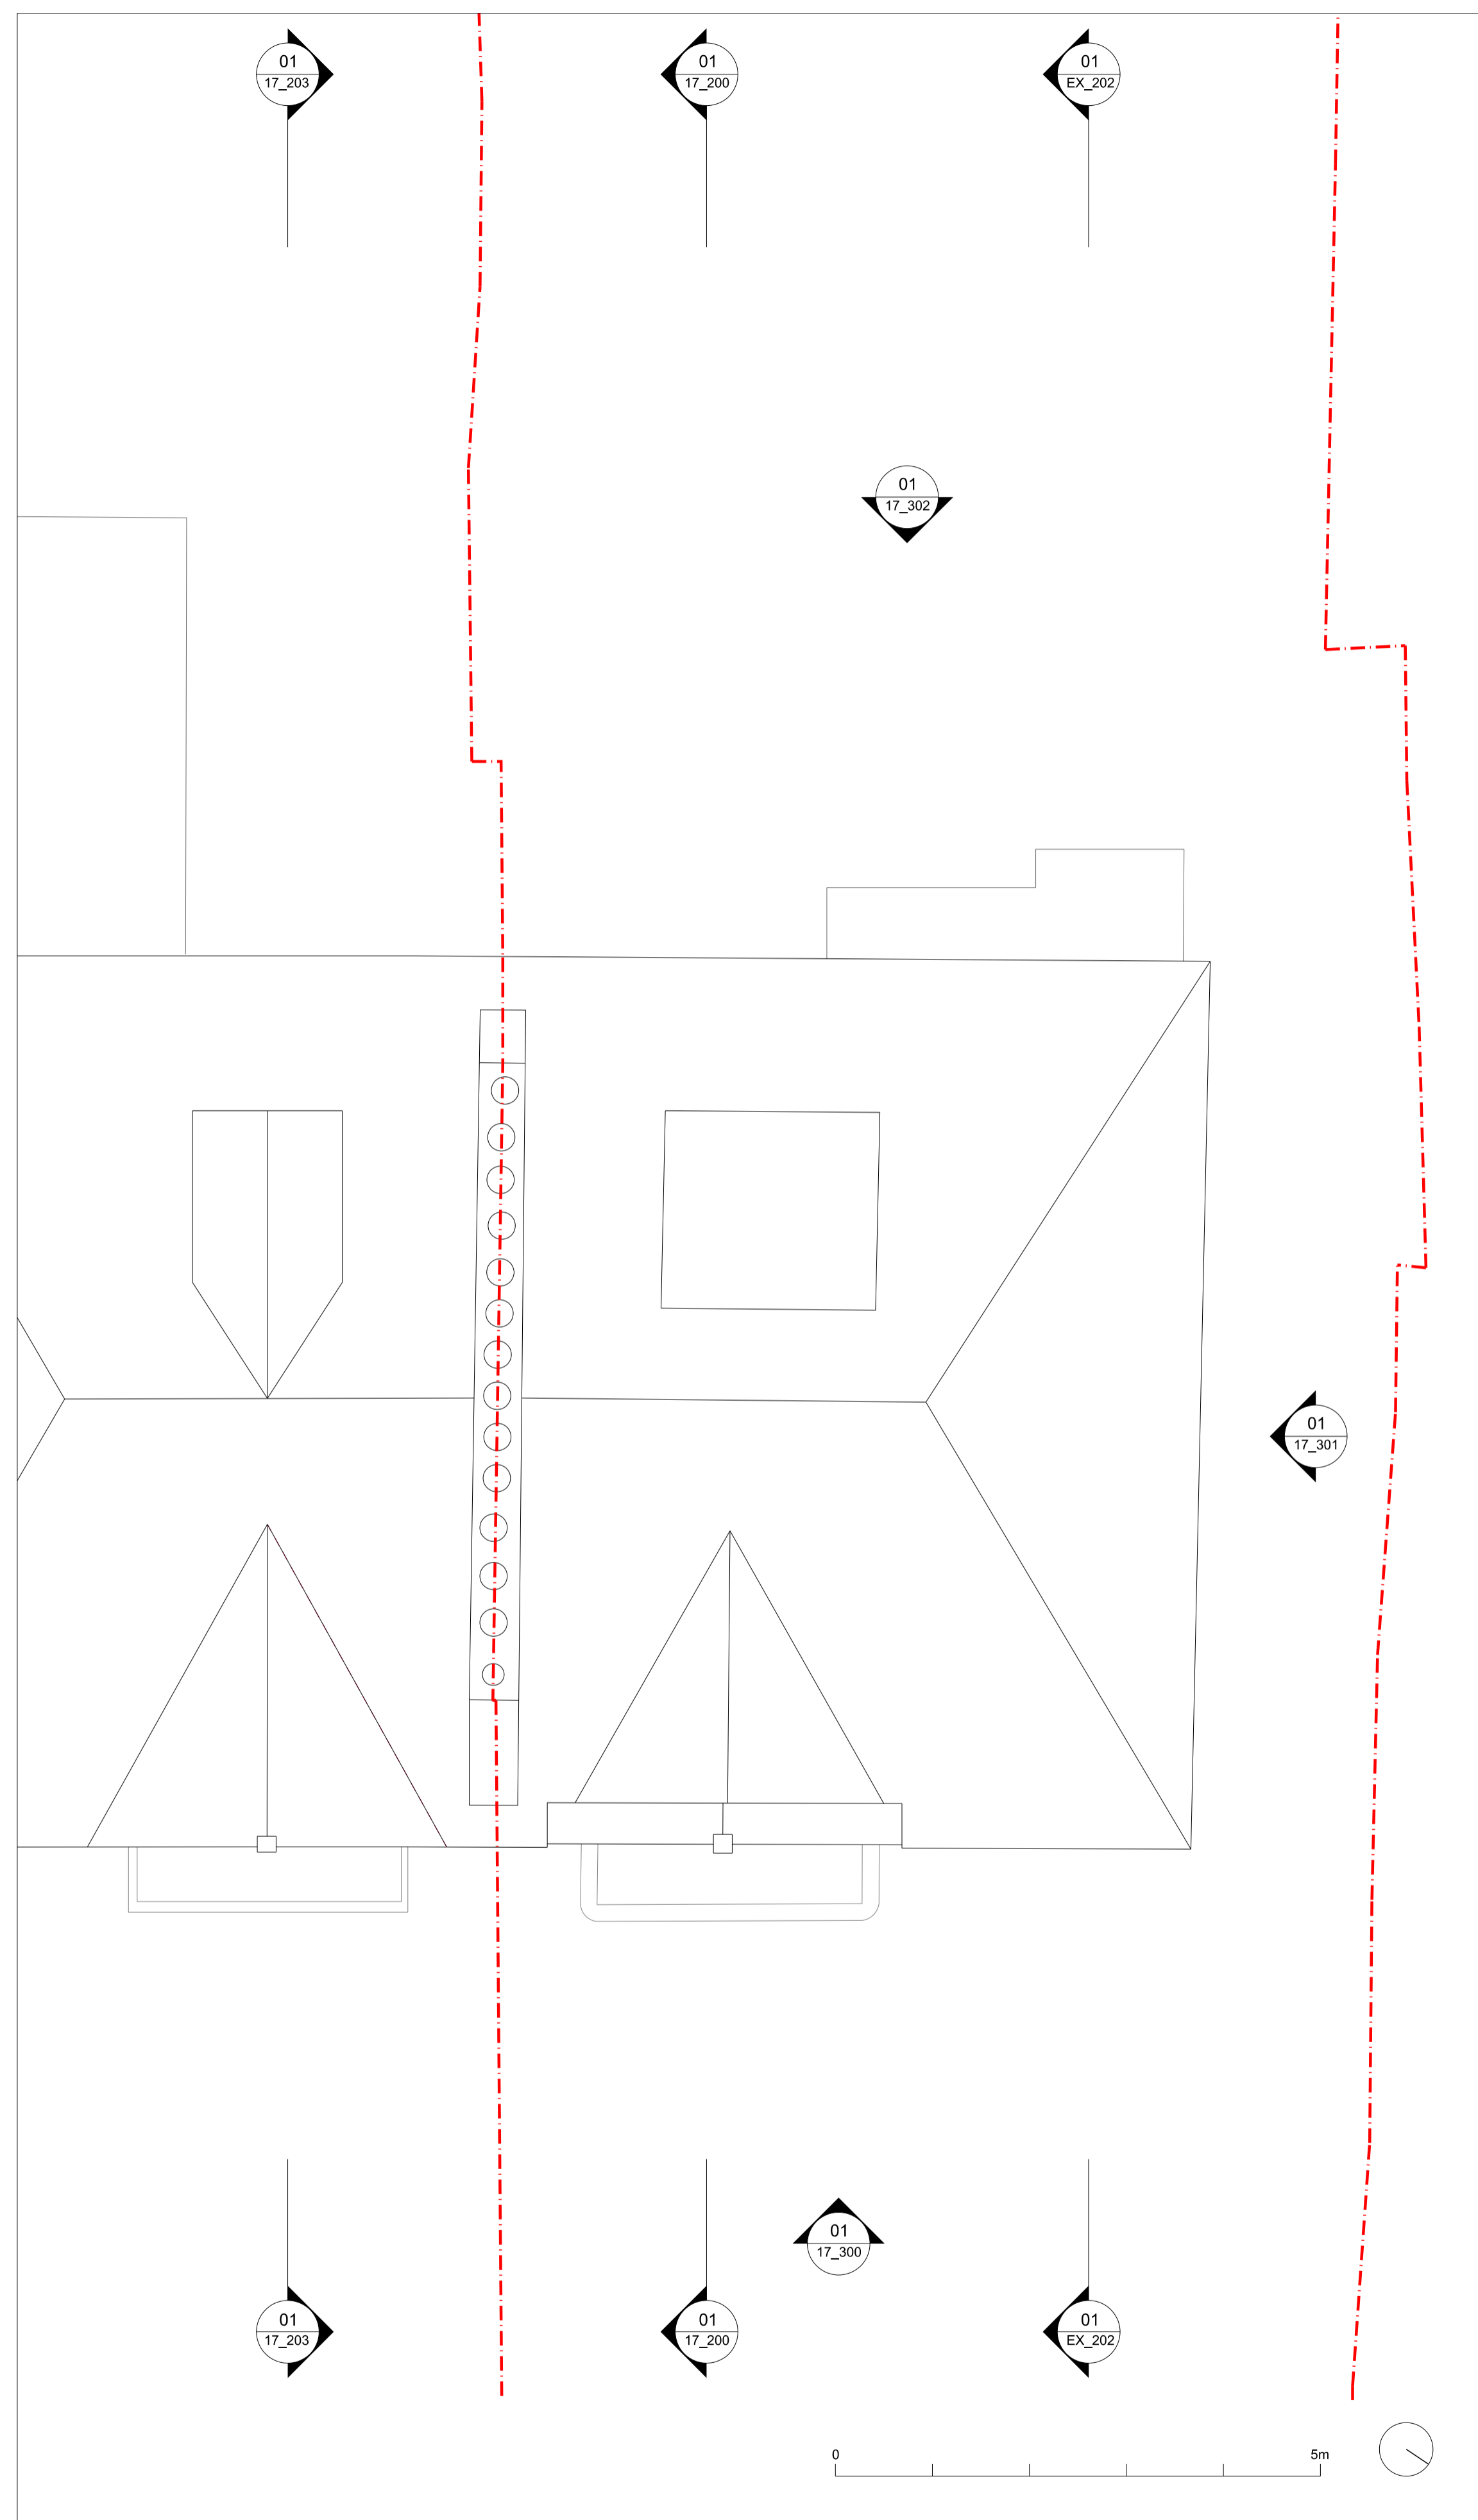

01 Existing Roof Plan
1:50 @ A1

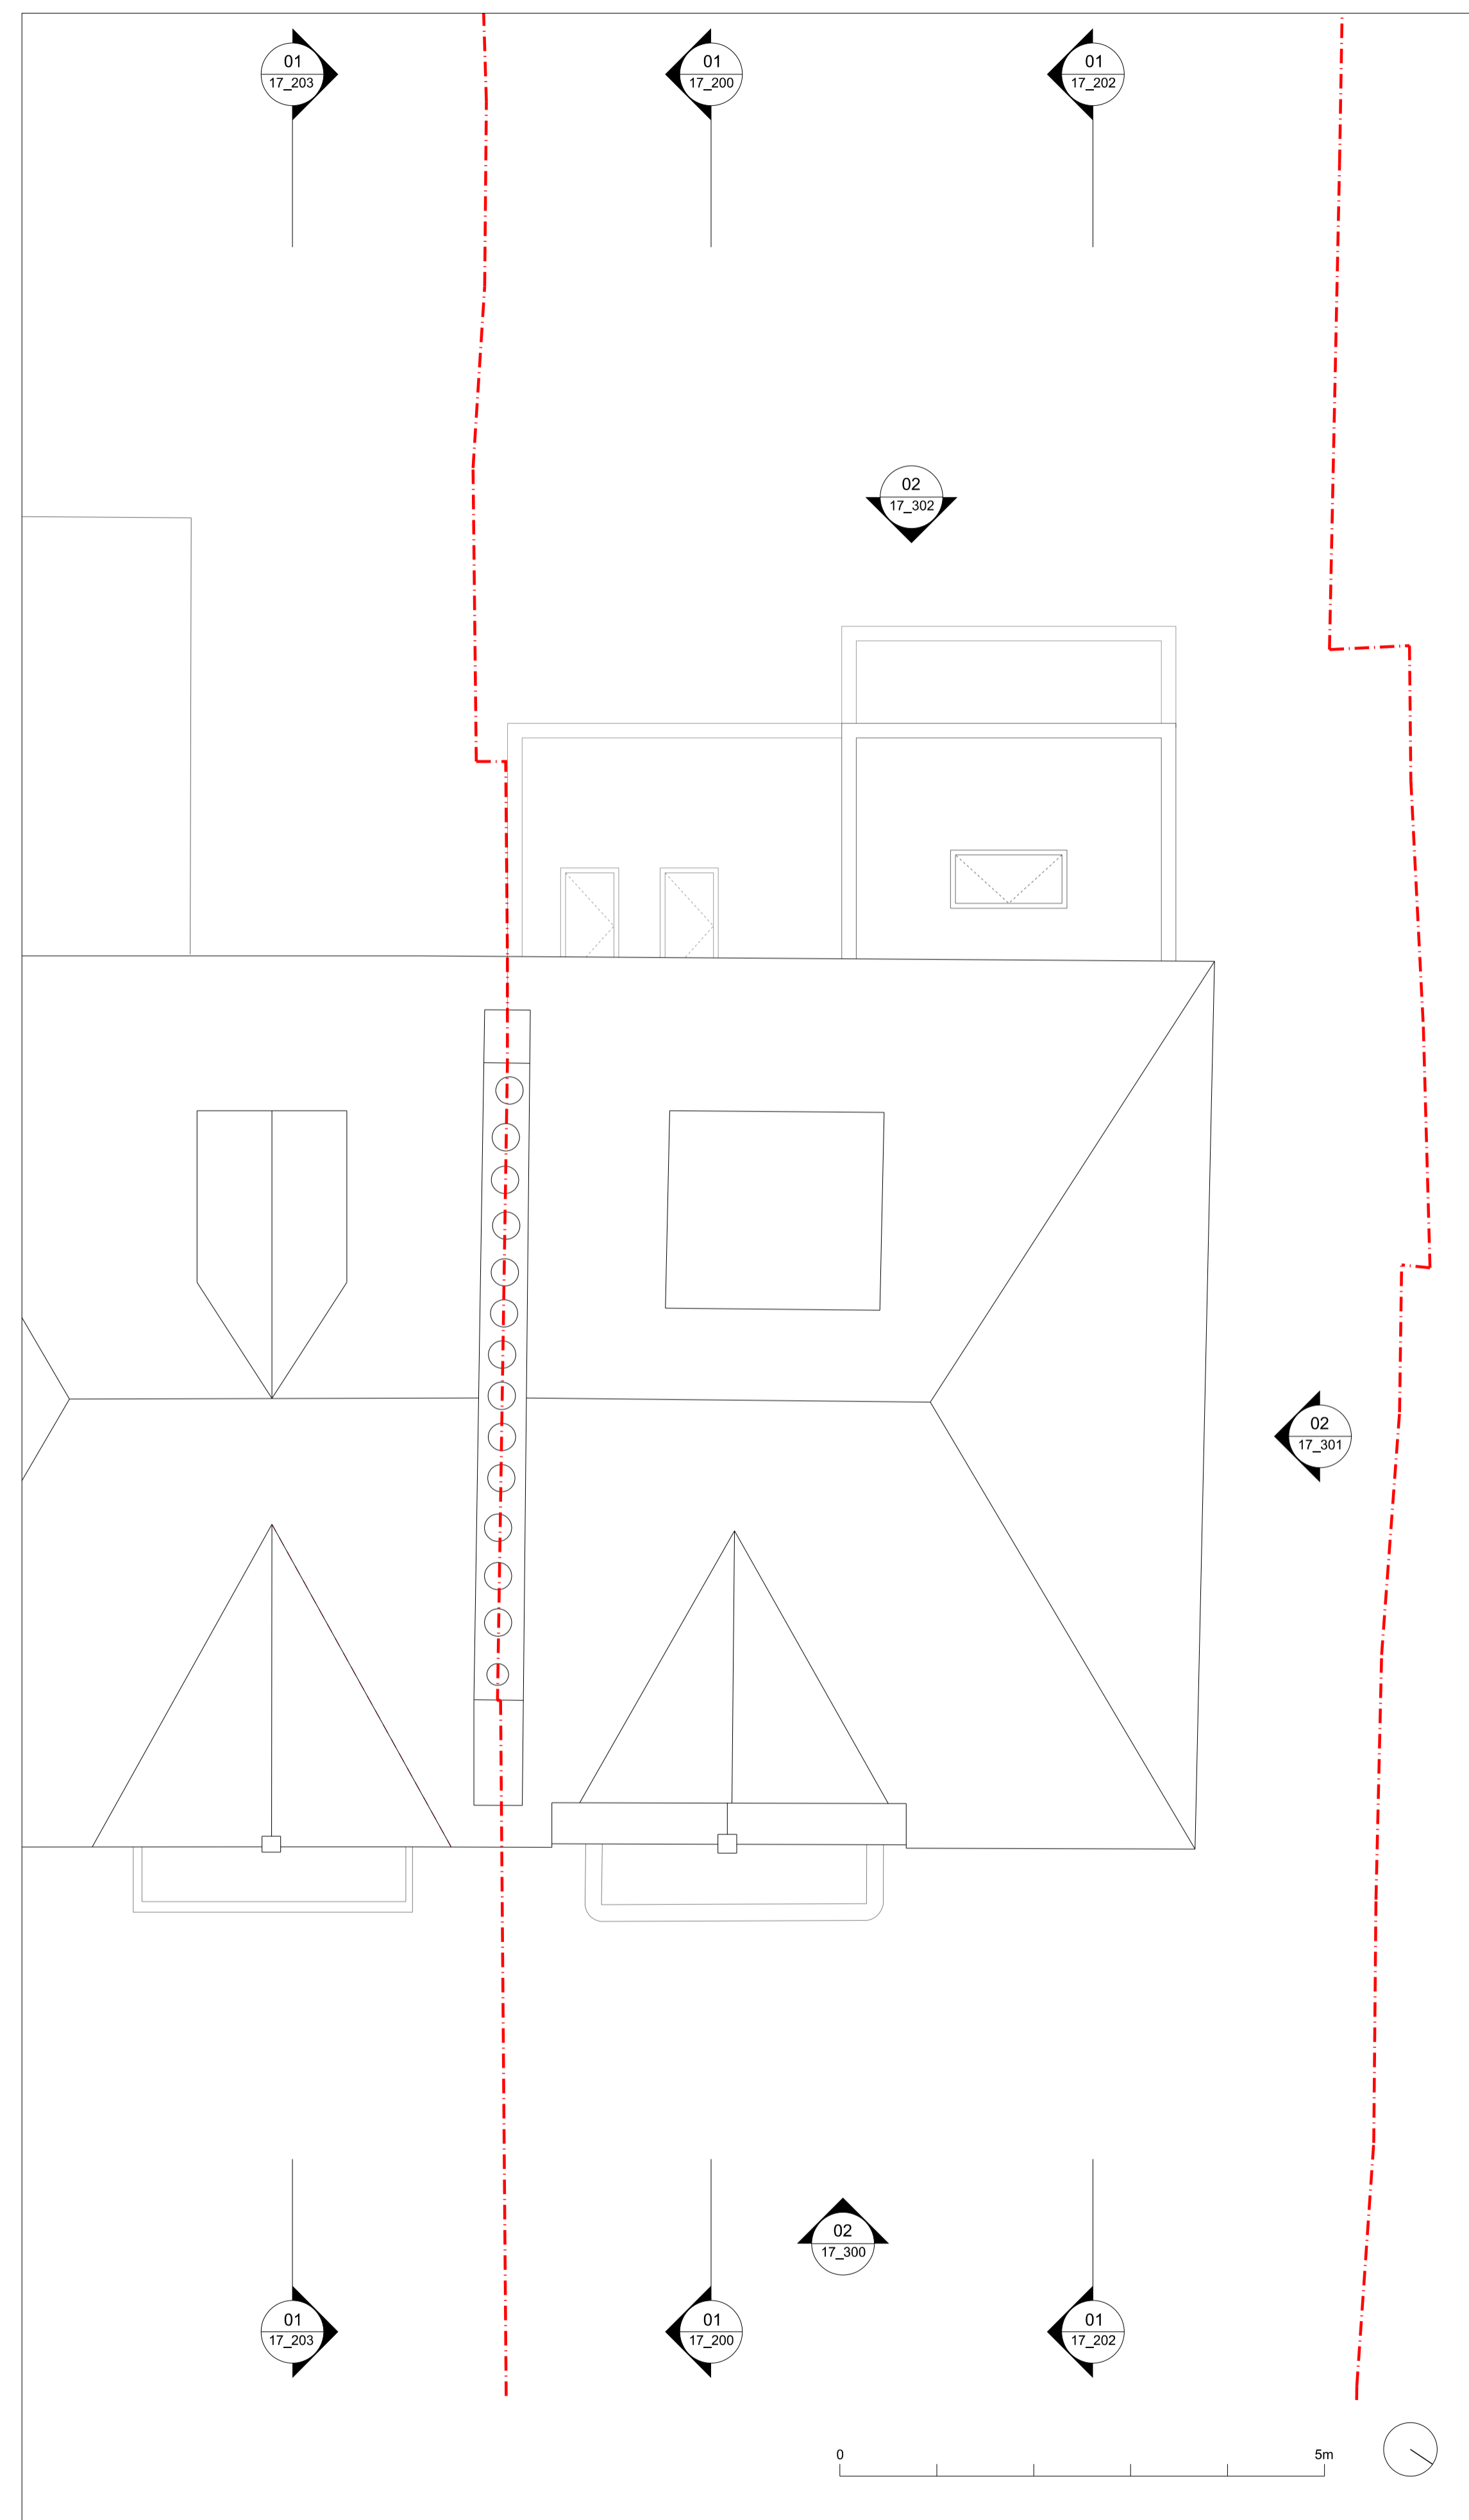

02 Proposed Roof Plan
1:50 @ A1

LEGEND:

- - - Site Boundary
- Existing building fabric retained
- New element
- Adjacent buildings
- Below ground level (not surveyed)

Rev	Date	Reason For Issue	Rev'd	Appr'd
P1	16/07/2021	Planning Application	AB	WL

Project
15 Torriano Avenue
NW5 2SN

Client
Paul Carroll & Tara Kingsley

Title
Existing & Proposed Roof Plan

Status
Planning

Project Number Date Scale @ ISO A1
21001 **16/07/2021** **1:50**

Drawing Number
17_103

Revision Suitability Drawn By Appr'd By Data Classification
P1 **AB** **WL**

cousins

cousins

Cousins & Cousins Ltd.
 Bedford House
 125-133 Camden High Street
 London
 NW1 7JR
 Company Reg. No.: 82138510
 Info@cousinsandcousins.com
 www.cousinsandcousins.com