


ALL DIMENSIONS TO BE CHECKED ON SITE.
COPYRIGHT RESERVED.

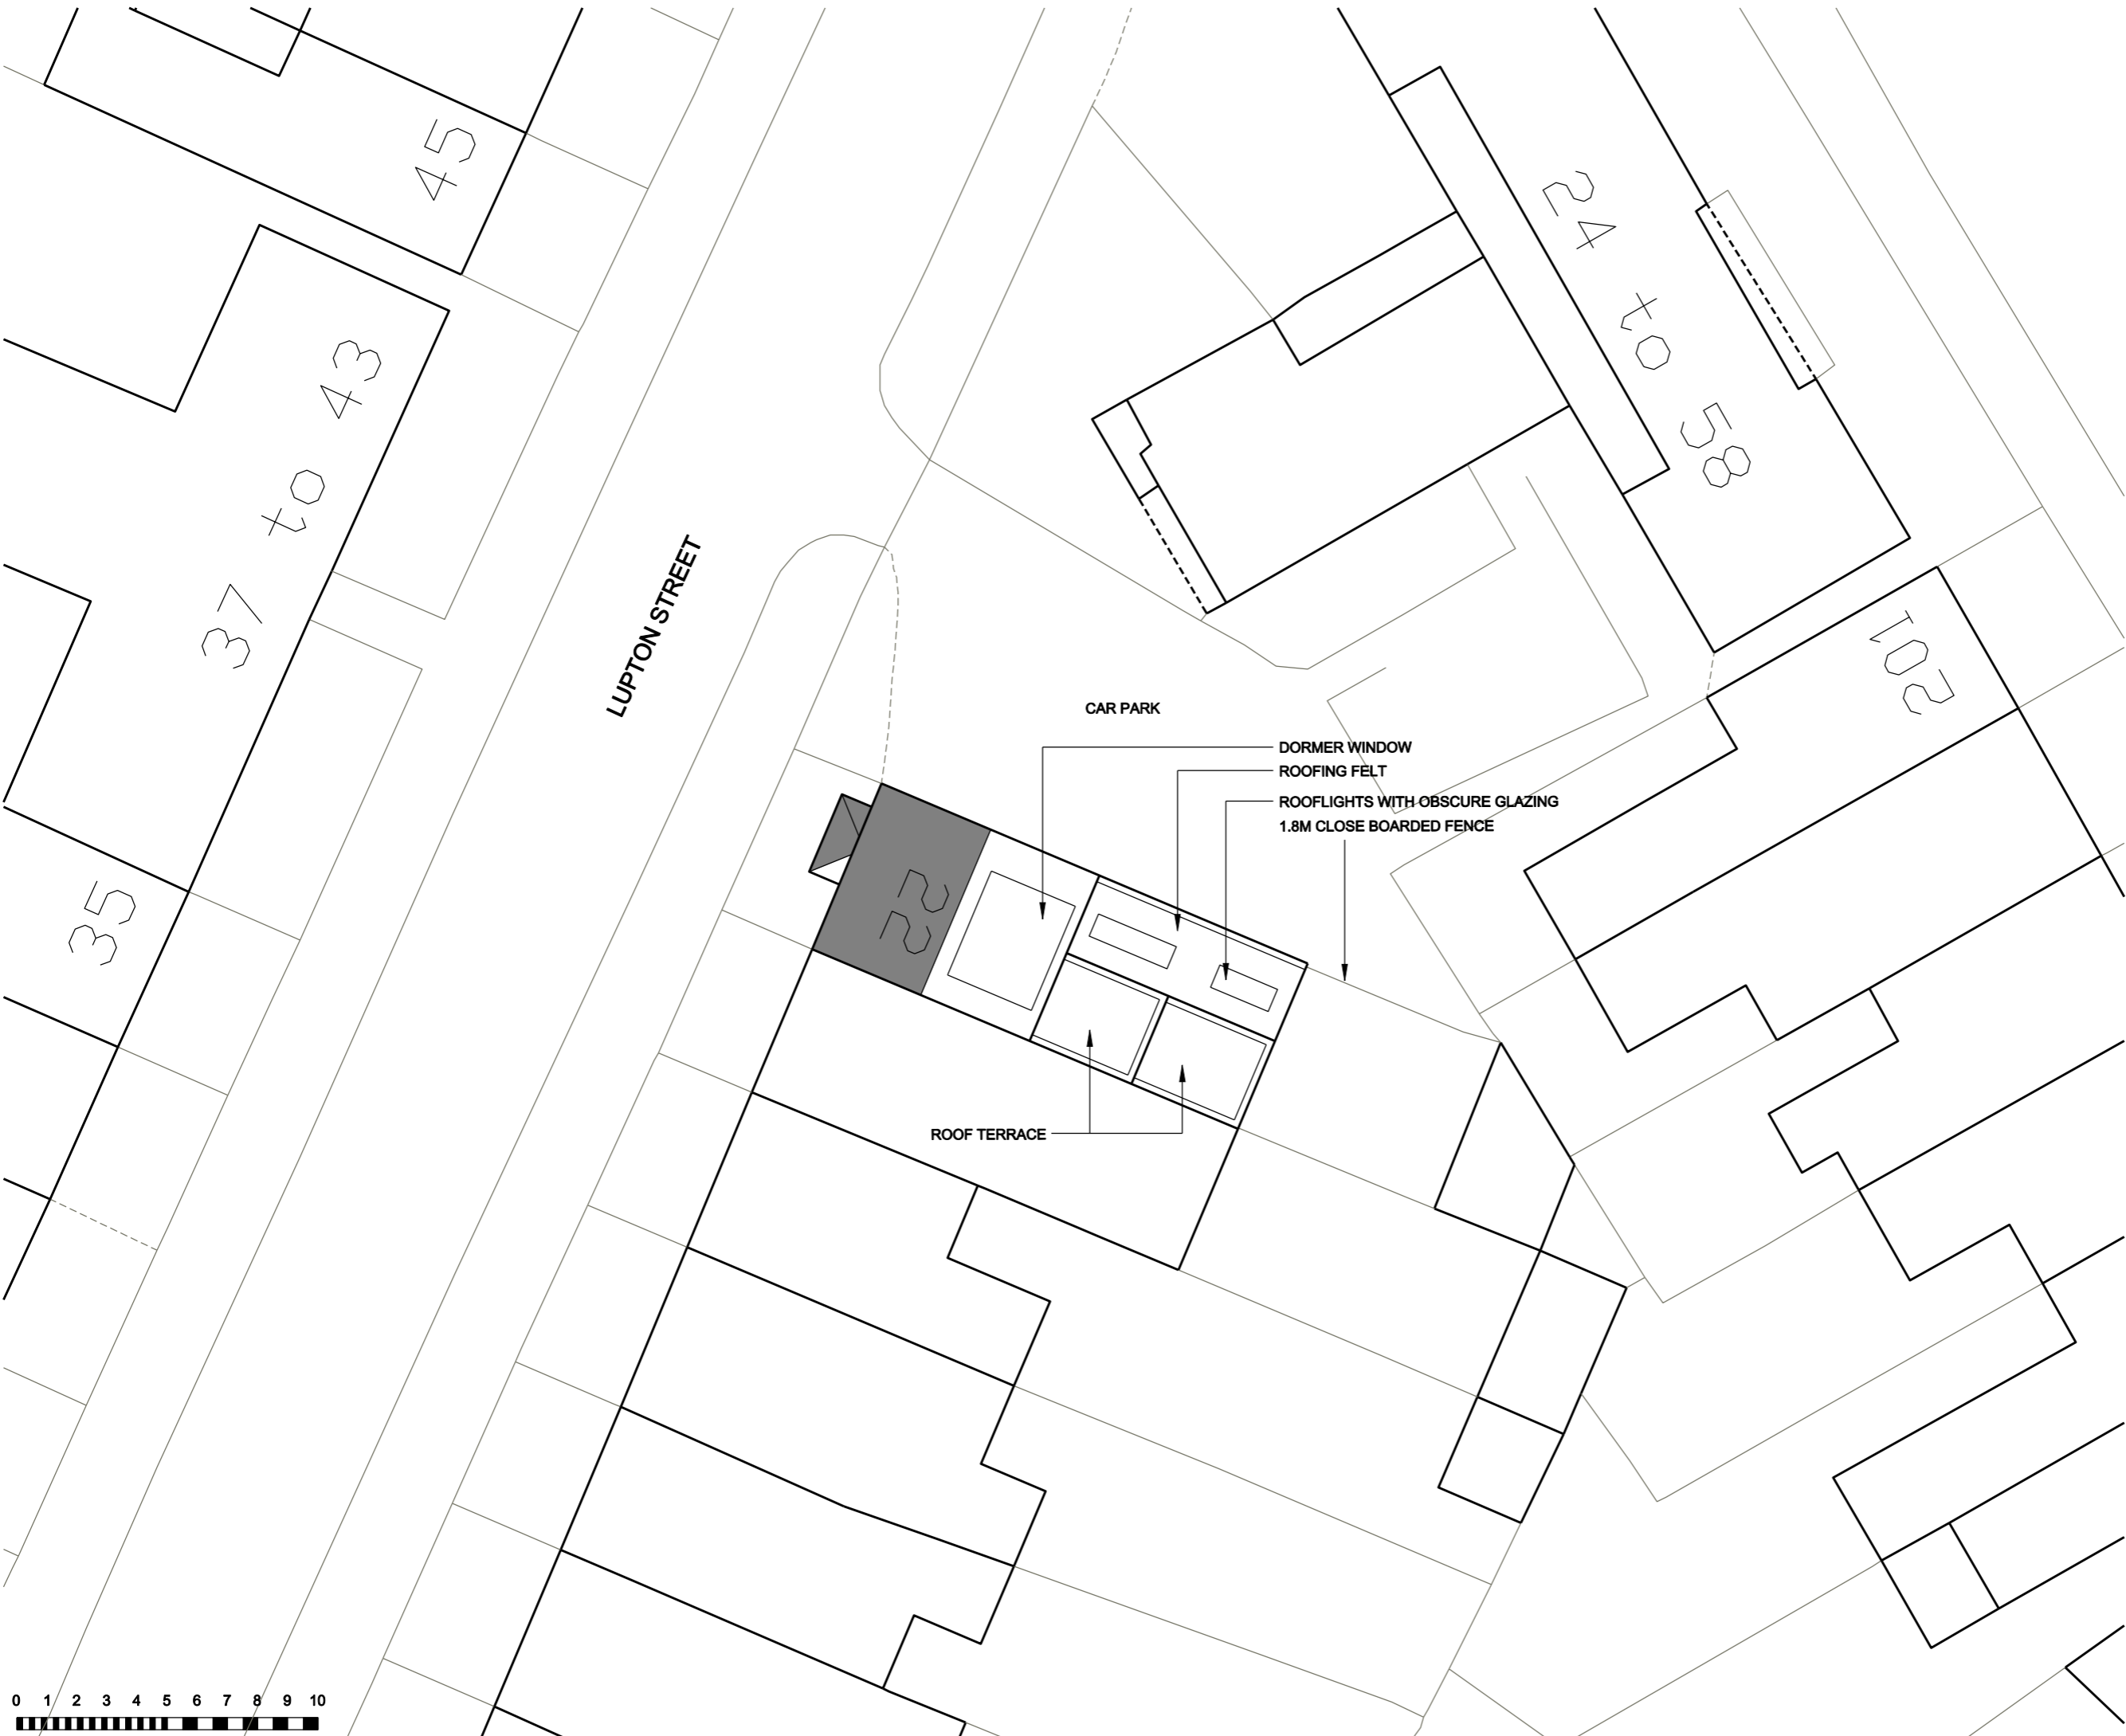

REVISIONS			
SCALE	DATE	DRAWN	CHECKED
1:200	15.07.21	SD	

PROJECT
22 LUPTON STREET
LONDON
NW5 2HT

DRAWING
PROPOSED SITE PLAN

Trinity House, Church Road, Tunbridge Wells TN1 1AG
+44 (0) 207 205 4994 info@zdarchitects.com



DRAWING No. **21011-P-003** REV