



ALL DIMENSIONS TO BE CHECKED ON SITE.
COPYRIGHT RESERVED.

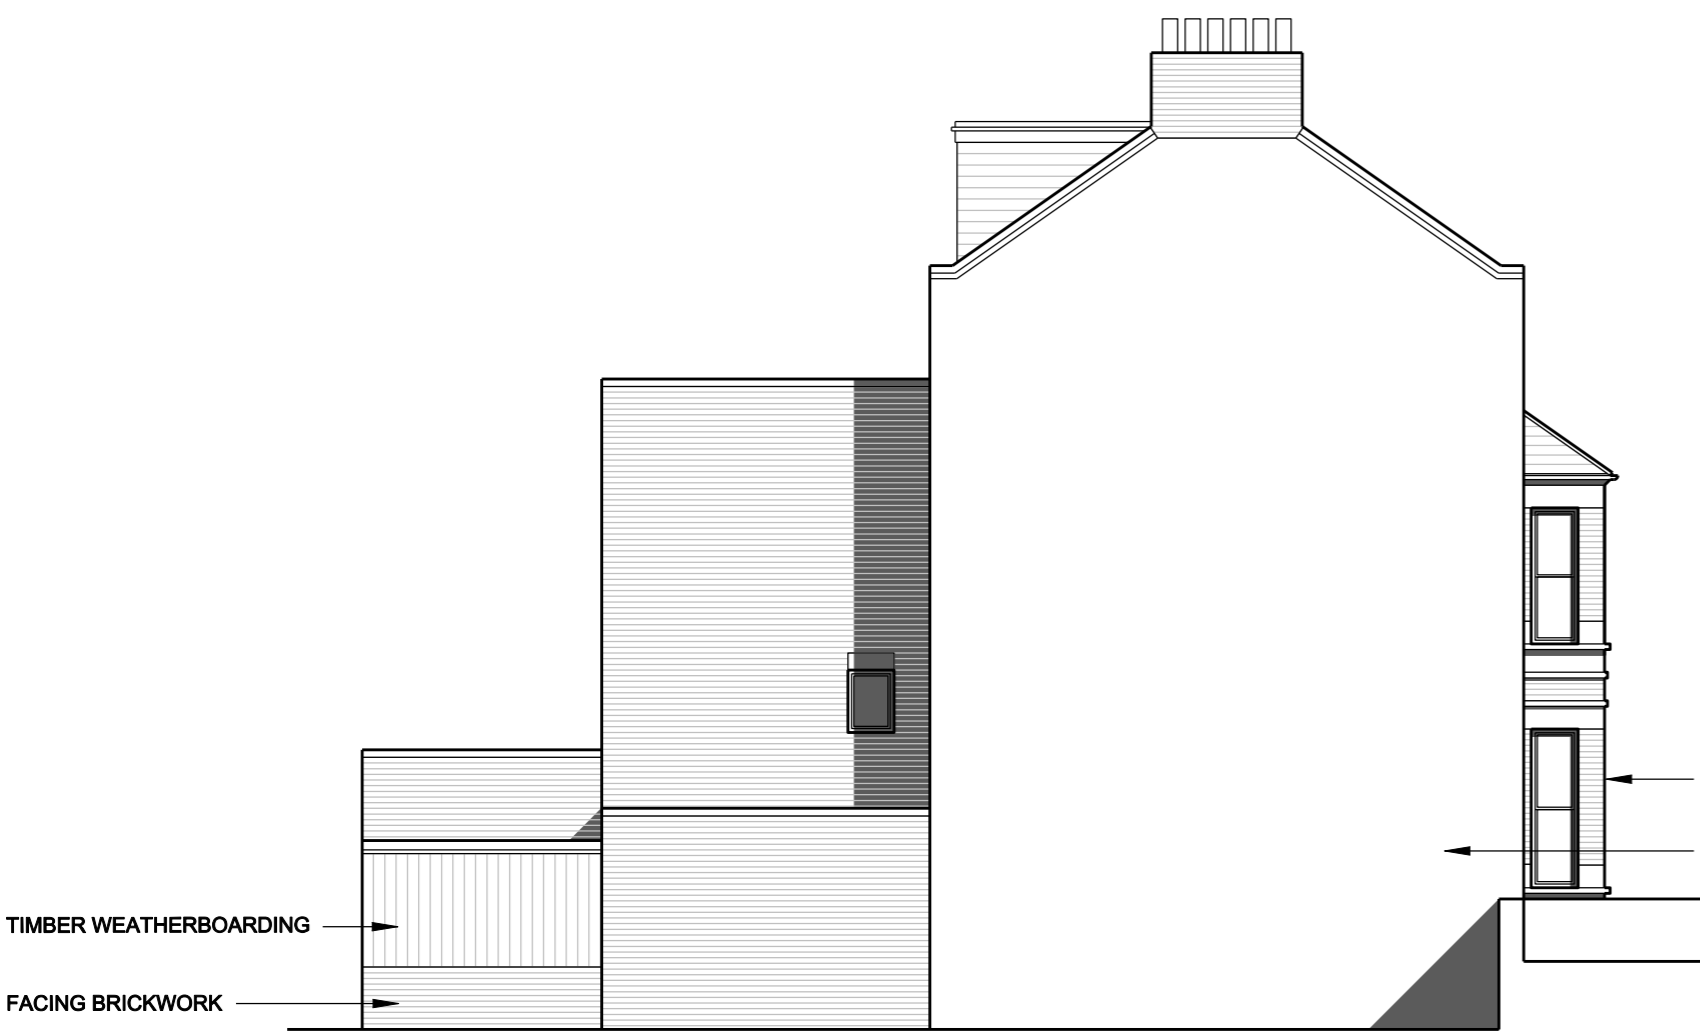


SIDE ELEVATION



REAR ELEVATION

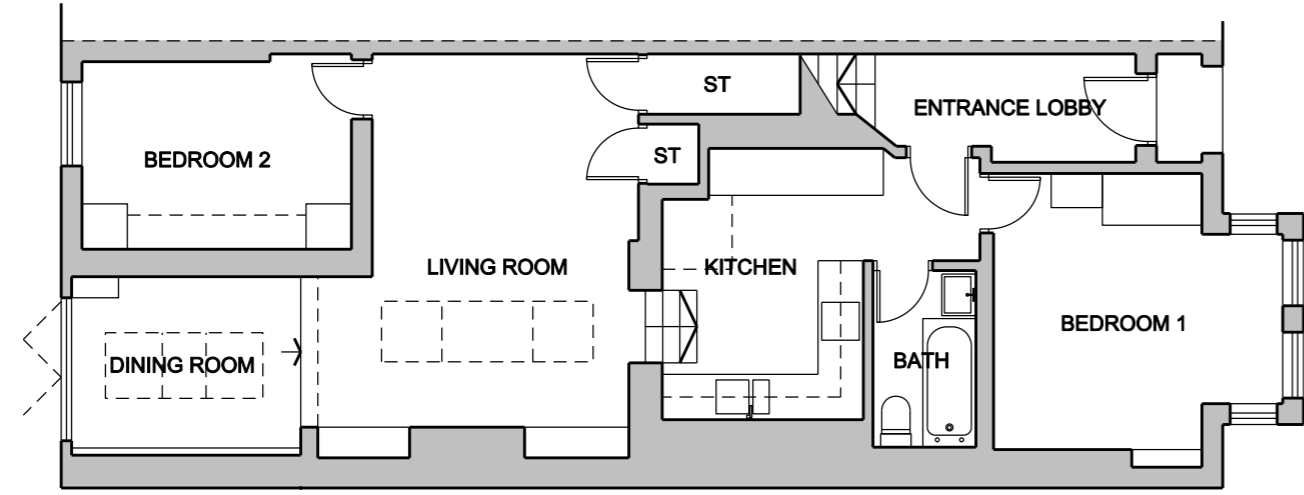

GROUND FLOOR

 

FACING BRICKWORK
UNPAINTED RENDER
TIMBER FRAMED WINDOW
TIMBER WEATHERBOARDING
WHITE PAINTED TIMBER
TIMBER FRAMED DOORS

REVISIONS			
SCALE	DATE	DRAWN	CHECKED
1:100	14.07.21	SD	SD

PROJECT
**22 LUPTON STREET
LONDON
NW5 2HT**

DRAWING
**EXISTING FLOOR PLAN
EXISTING ELEVATIONS**

Trinity House, Church Road, Tunbridge Wells TN1 1AG
+44 (0) 207 205 4994 info@zdarchitects.com



DRAWING No. 21011-P-004 REV