



ALL DIMENSIONS TO BE CHECKED ON SITE.
COPYRIGHT RESERVED.

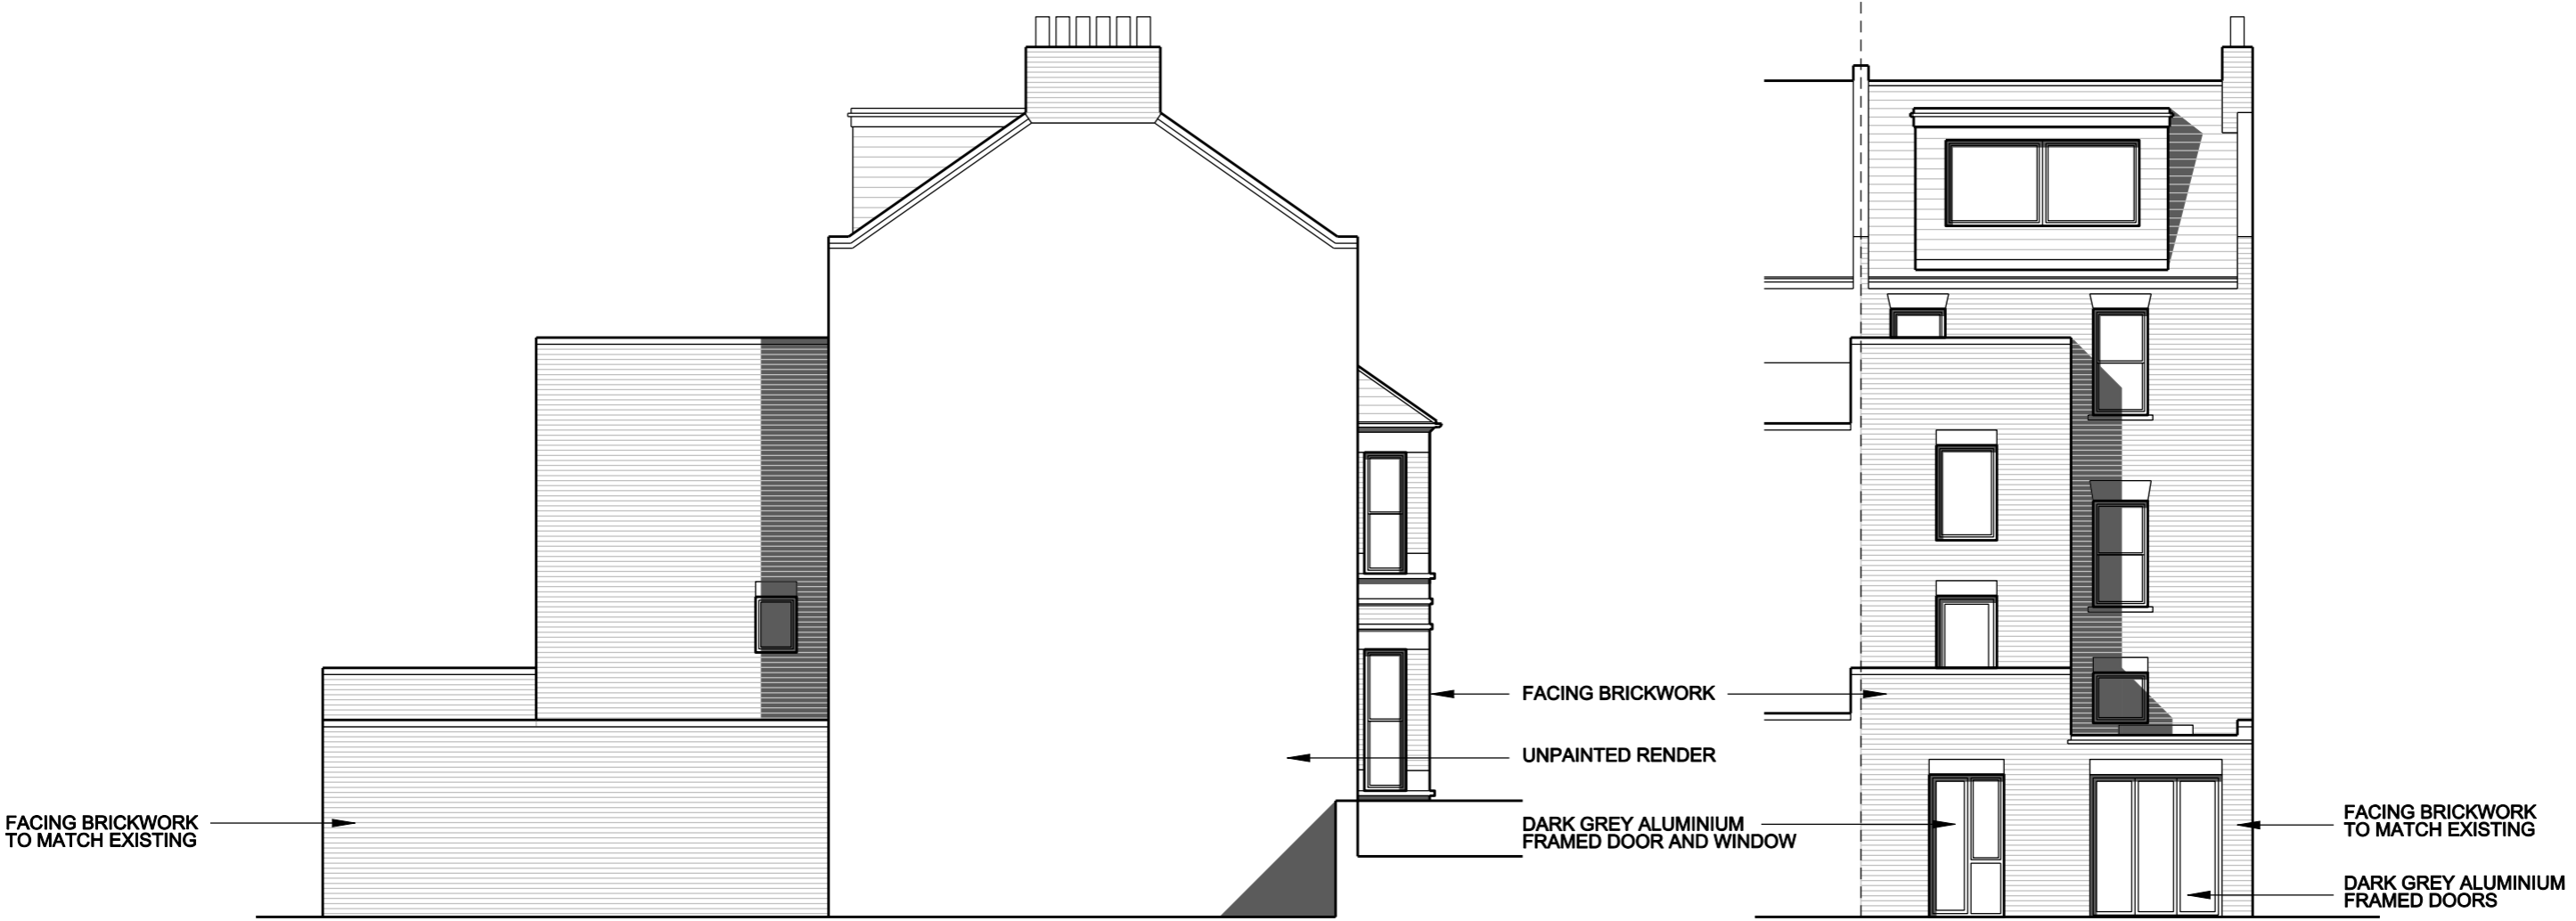

SIDE ELEVATION

REAR ELEVATION

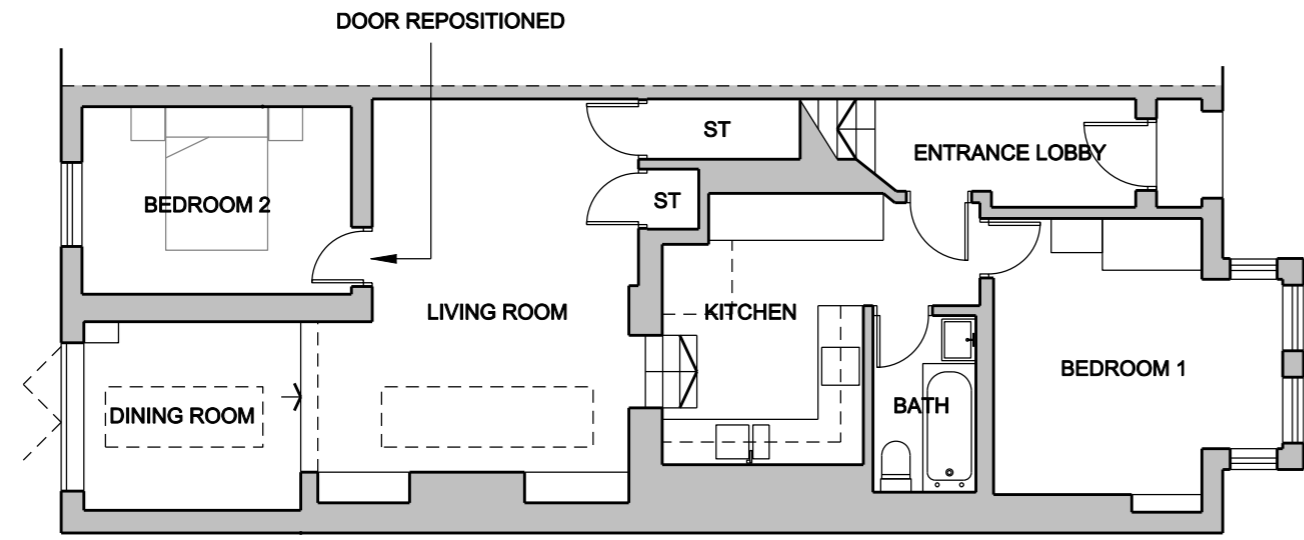

GROUND FLOOR



SCALE	DATE	DRAWN	CHECKED
1:100	14.07.21	SD	SD

PROJECT
22 LUPTON STREET
LONDON
NW5 2HT
 DRAWING
PROPOSED FLOOR PLAN
PROPOSED ELEVATIONS

Trinity House, Church Road, Tunbridge Wells TN1 1AG
 +44 (0) 207 205 4994 info@zdarchitects.com

