


Proposed Attic Floor Plan

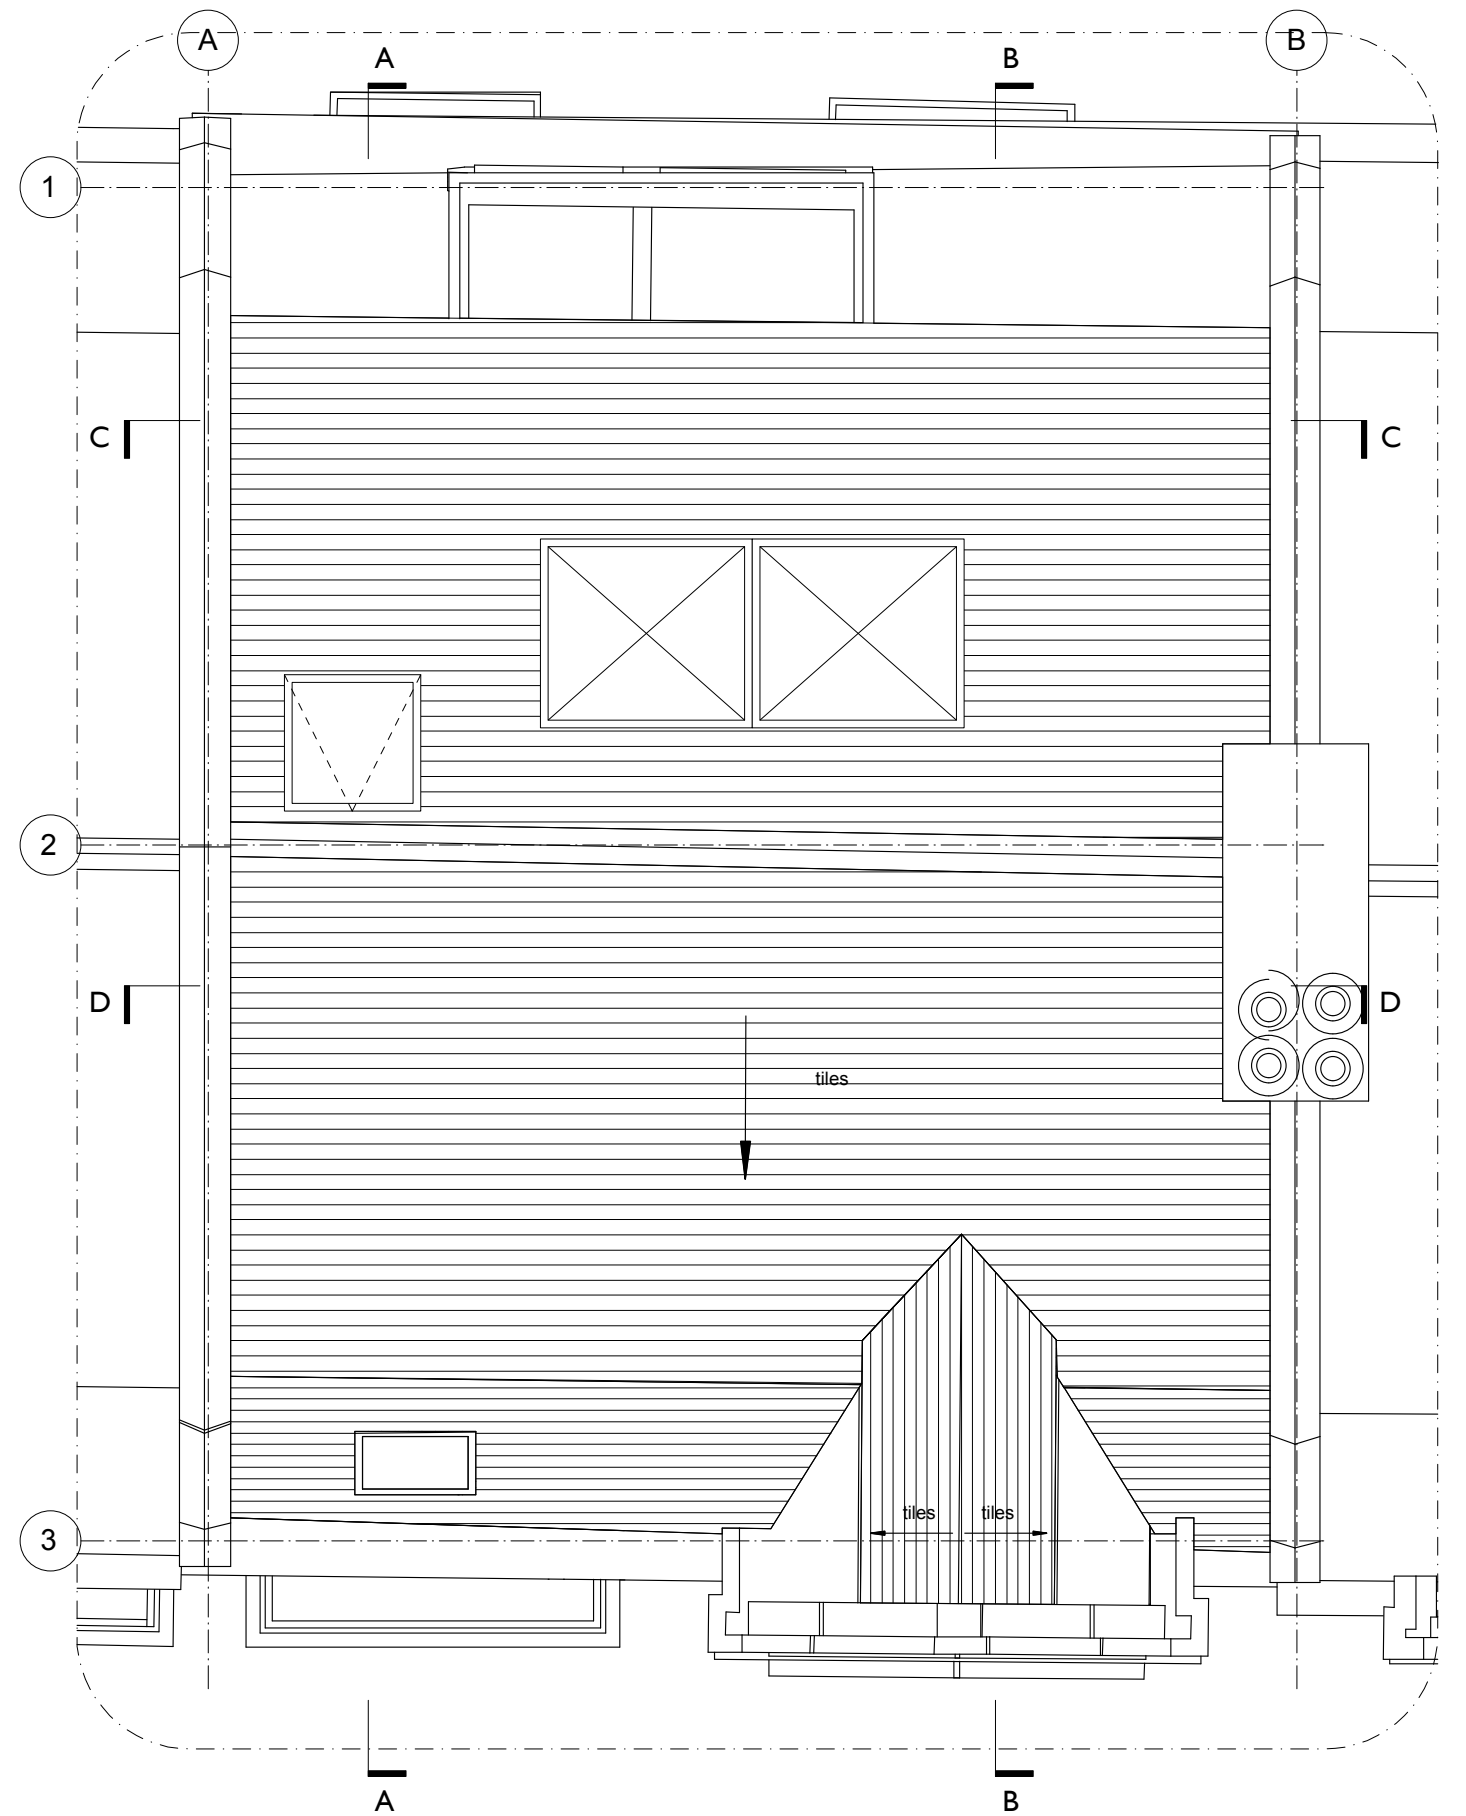

Proposed Roof Plan

MARTINS CAMISULI Unit I, 2A Oakford Road, London NW5 1AH Tel 020 7267 86 22

JOB TITLE: 6 Bisham Gardens London N6 6DD **REVISION:**

DRWG TITLE: Proposed Attic & Roof Floor Plan

DRWG NO: MC/215(02)_02

SCALE: 1:50 @ A3

DATE: July 2021

**ALL DIMENSIONS INDICATED ON THIS DRAWING ARE SUBJECT TO ALTERATIONS ONCE ON SITE.
CONFIRM ALL DIMENSION ON SITE PRIOR TO ORDERING AND CONSTRUCTION**



Scale bar

