

▼ Ridge Line  
9716.5 mm

▼ Loft  
8415 mm

▼ Second Floor  
5865 mm

▼ First Floor  
2815 mm


▼ Ground Floor  
0 mm

▼ GL  
-450 mm



10.17 m

No EXISTING FRONT ELEVATION  
SCALE: 1:50

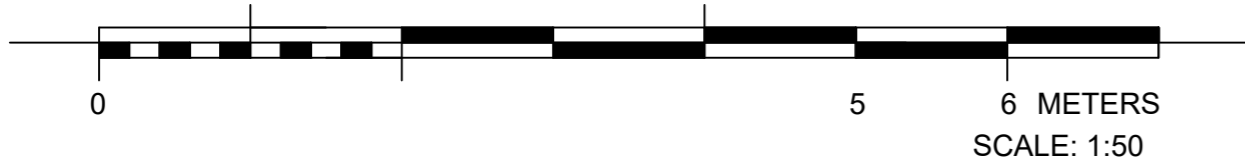

REVISIONS:		
NO.	DATE	DESCRIPTION
1	08.07.2021	PLANNING SUBMISSION

STUDIO LATTICE ARCHITECTS

1 GARDNER AVENUE, KINGSTON UPON THAMES, KT5 9SE  
T: +44 7539 971261 E: info@studiolattice.com W: www.studiolattice.com

PROJECT TITLE  
37 ARLINGTON ROAD  
DRAWING TITLE  
EXISTING FRONT ELEVATION

DATE: 08.07.2021  
SCALE & PAPER SIZE: 1:50@A2  
PROJECT: ARL 300X  
REVISION: P1

THIS DRAWING IS THE COPYRIGHT OF STUDIO LATTICE ARCHITECTS.  
THE CONTRACTOR IS RESPONSIBLE FOR CHECKING CONDITIONS,  
DIMENSIONS, TOLERANCES AND REFERENCES ON SITE INSPECTION.  
ANY DISCREPANCY TO BE REPORTED TO THE ARCHITECT BEFORE  
PROCEEDING WITH THE WORK.  
WHERE AN ITEM IS COVERED BY DRAWINGS TO DIFFERENT SCALES,  
THE LARGER SCALE DRAWING IS TO BE WORKED TO.  
DO NOT SCALE DRAWING. FIGURED DIMENSIONS TO BE WORKED TO  
UNLESS OTHERWISE STATED.