




⊘ EXISTING REAR ELEVATION - Demolition indicated with a hatch
SCALE: 1:50

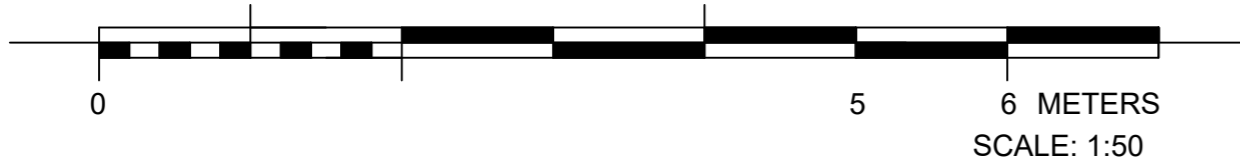

REVISIONS:		
NO.	DATE	DESCRIPTION

STUDIO LATTICE ARCHITECTS

1 GARDNER AVENUE, KINGSTON UPON THAMES, KT5 9SE
T: +44 (0)20 937 2611 E: info@studiolattice.com W: www.studiolattice.com

PROJECT TITLE
37 ARLINGTON ROAD
DRAWING TITLE
EXISTING REAR ELEVATION

DATE: 08.07.2021
SCALE & PAPER SIZE: 1:50@A2
PROJECT: ARL 301X
REVISION: P1

THIS DRAWING IS THE COPYRIGHT OF STUDIO LATTICE ARCHITECTS.
THE CONTRACTOR IS RESPONSIBLE FOR CHECKING CONDITIONS,
DIMENSIONS, TOLERANCES AND REFERENCES ON SITE INSPECTION.
PROCEEDING WITH THE WORK.
WHERE AN ITEM IS COVERED BY DRAWINGS TO DIFFERENT SCALES
THE LARGER SCALE DRAWING IS TO BE WORKED TO.
DO NOT SCALE DRAWING. FIGURED DIMENSIONS TO BE WORKED TO
ON WALL CASES.