
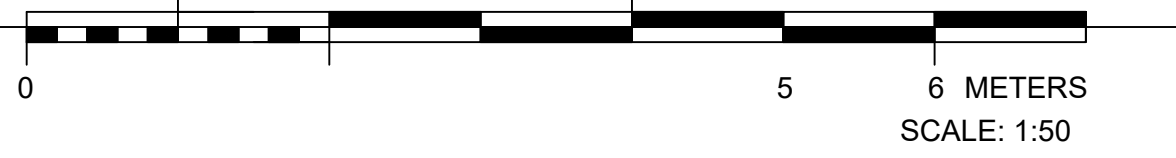


**No** EXISTING THIRD FLOOR PLAN - Demolition indicated with a hatch  
SCALE: 1:50

THIS DRAWING IS THE COPYRIGHT OF STUDIO LATTICE ARCHITECTS. THE CONTRACTOR IS RESPONSIBLE FOR CHECKING CONDITIONS, DIMENSIONS, TOLERANCES AND REFERENCES ON SITE INSPECTION. ANY DISCREPANCY TO BE VERIFIED WITH THE ARCHITECT BEFORE PROCEEDING WITH THE WORK.

WHERE AN ITEM IS COVERED BY DRAWINGS TO DIFFERENT SCALES THE LARGER SCALE DRAWING IS TO BE WORKED TO.

DO NOT SCALE DRAWING. FIGURED DIMENSIONS TO BE WORKED TO IN ALL CASES.

 

REVISIONS:		
REV.	DATE	DESCRIPTION
P1	27.07.21	PLANNING SUBMISSION
P2		

**STUDIO LATTICE ARCHITECTS**

1 CARDINAL AVENUE, KINGSTON UPON THAMES, KT2 8RX  
T: +44 7939 587 261 E: info@studiolattice.com W: www.studiolattice.com

PROJECT TITLE:  
**37 ARLINGTON ROAD**

DRAWING TITLE:  
**EXISTING THIRD FLOOR PLAN**

DATE:  
**08.07.2021**

SCALE & PAPER SIZE:  
**1:50@A3**

PROJECT:  
**ARL**

DRAWING:  
**104X**

REVISION:  
**P1**