


No PROPOSED FRONT ELEVATION  
SCALE: 1:50

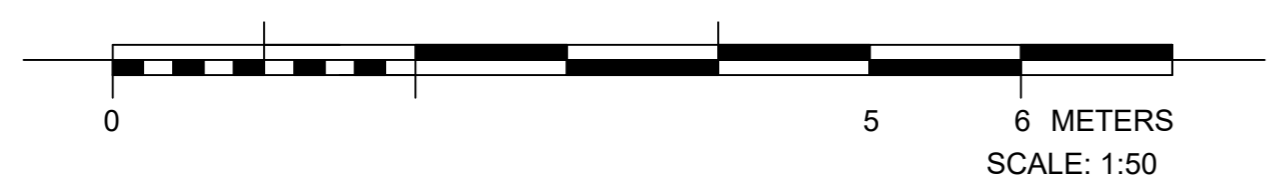

THIS DRAWING IS THE COPYRIGHT OF STUDIO LATTICE ARCHITECTS. THE CONTRACTOR IS RESPONSIBLE FOR CHECKING CONDITIONS, DIMENSIONS, TOLERANCES AND REFERENCES ON SITE INSPECTION, AND DISCREPANCY TO BE VERIFIED WITH THE ARCHITECT BEFORE PROCEEDING WITH THE WORK. WHERE AN ITEM IS COVERED BY DRAWINGS TO DIFFERENT SCALES THE LARGER SCALE DRAWING IS TO BE WORKED TO. DO NOT SCALE DRAWING. FIGURED DIMENSIONS TO BE WORKED TO IN ALL CASES.

REVISIONS:		
NO.	DATE	DESCRIPTION

**STUDIO LATTICE ARCHITECTS**  
1 CARDINAL AVENUE, KINGSTON UPON THAMES, KT2 9BE  
T: +44 7539 847 261 E: info@studiolattice.com W: www.studiolattice.com

PROJECT TITLE: 37 ARLINGTON ROAD  
DRAWING TITLE: PROPOSED FRONT ELEVATION

DATE: 08.07.2021  
SCALE & PAPER SIZE: 1:50@A2

PROJECT | DRAWING | REVISION  
ARL | 300 | P1