


No PROPOSED REAR ELEVATION
SCALE: 1:50

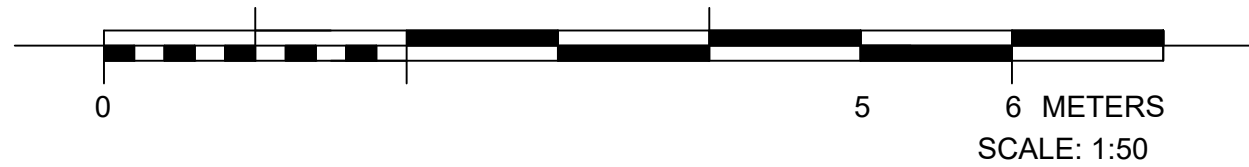

REVISIONS:		
NO.	DATE	DESCRIPTION
1	27.07.21	Planning Submission
2		
3		
4		
5		
6		
7		
8		
9		
10		

STUDIO LATTICE ARCHITECTS
1 CARDINAL AVENUE, KINGSTON UPON THAMES, KT2 8QX
T: +44 (0)20 887 261 E: info@studiolattice.com W: www.studiolattice.com

PROJECT TITLE
37 ARLINGTON ROAD

DRAWING TITLE
PROPOSED REAR ELEVATION

DATE: 08.07.2021	SCALE & PAPER SIZE: 1:50@A2
PROJECT ARL	DRAWING 301
	REVISION P1