



NOTES

DO NOT SCALE FROM DRAWING.
DIMENSIONS TO BE CONFIRMED
ON SITE

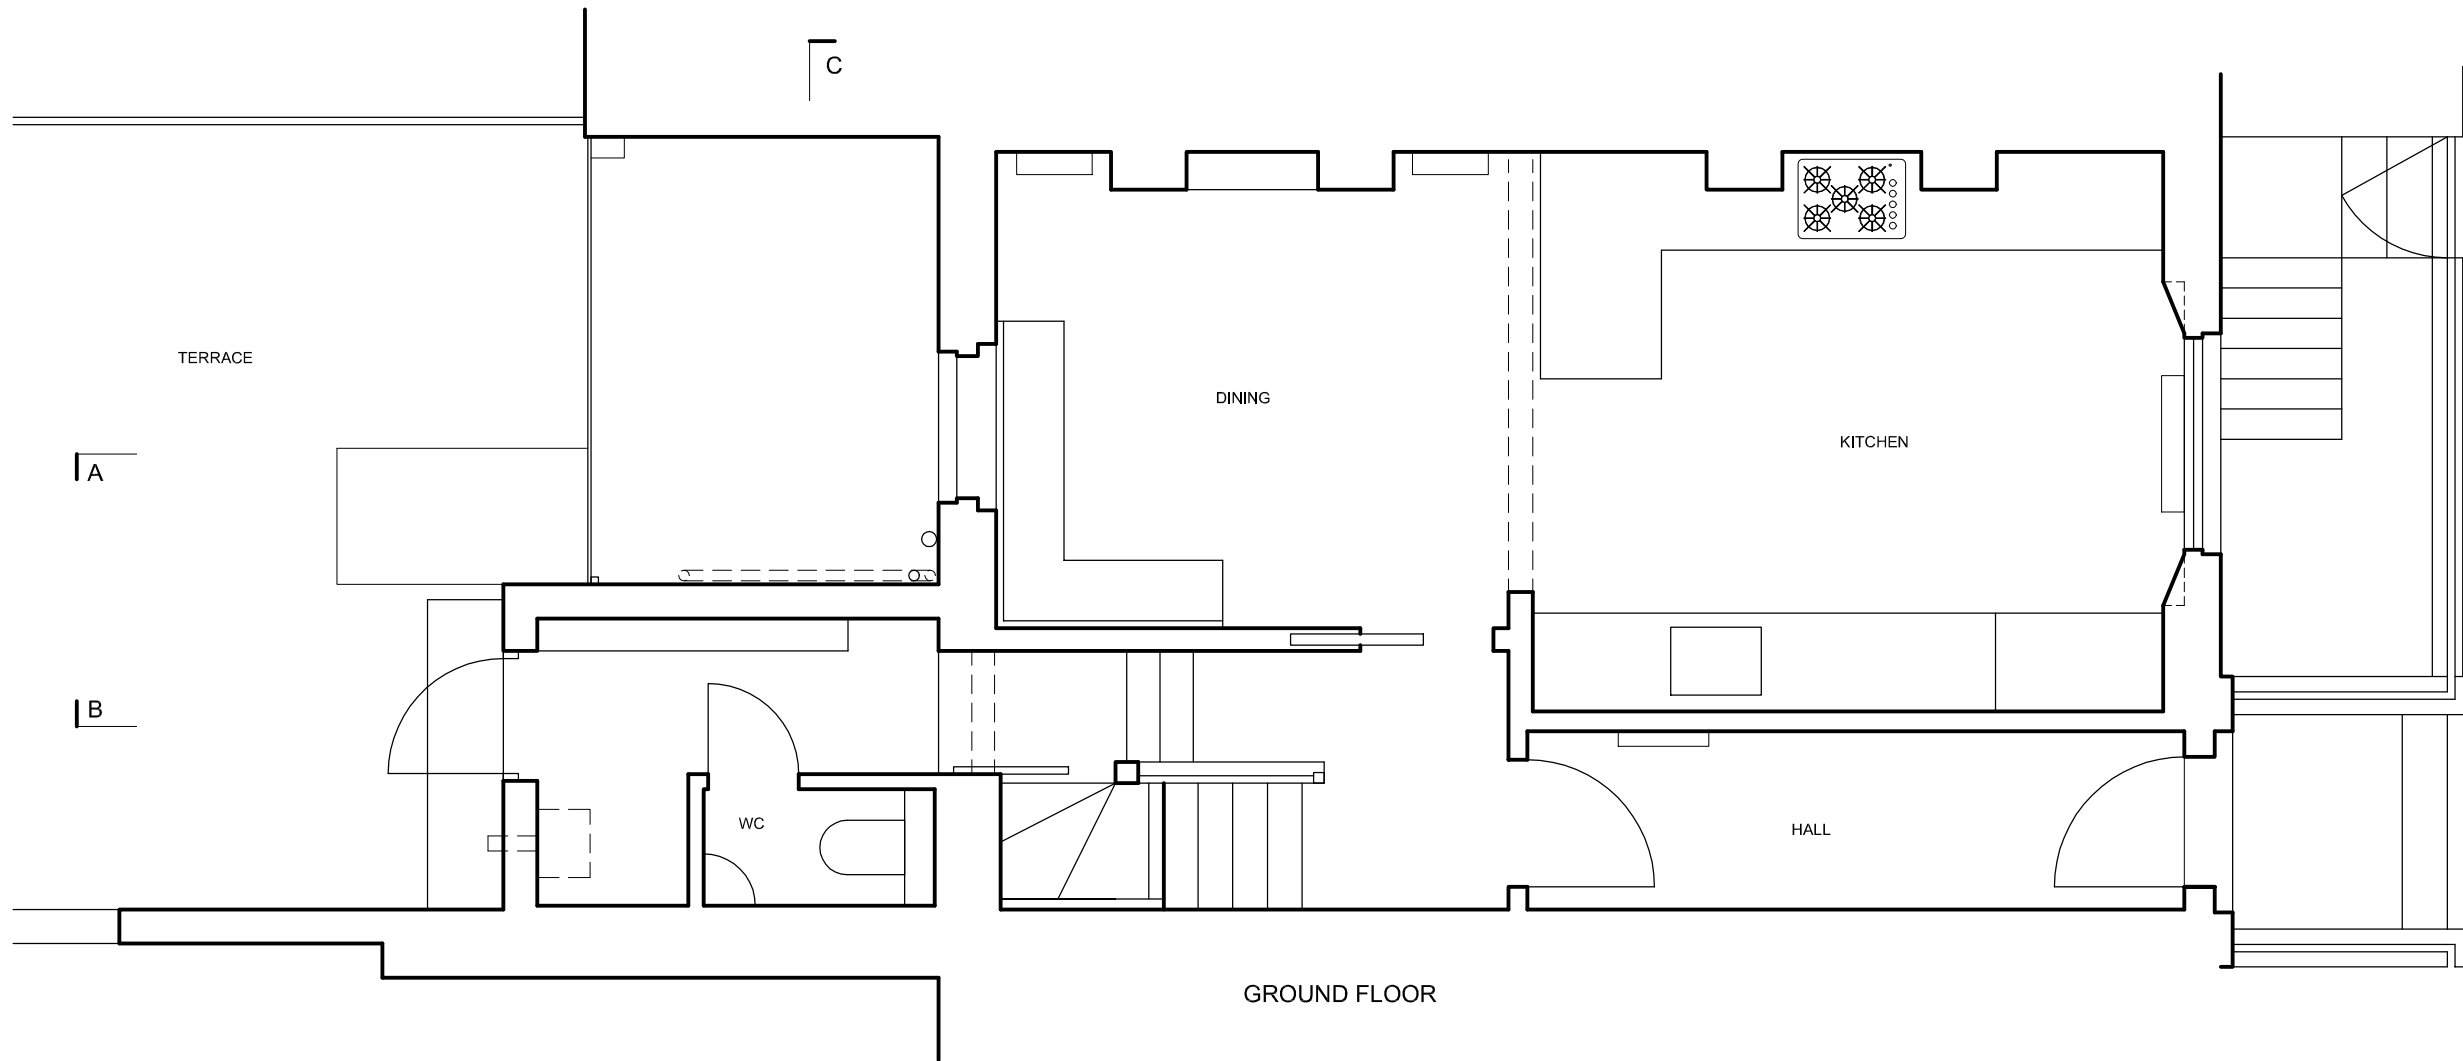

GROUND FLOOR

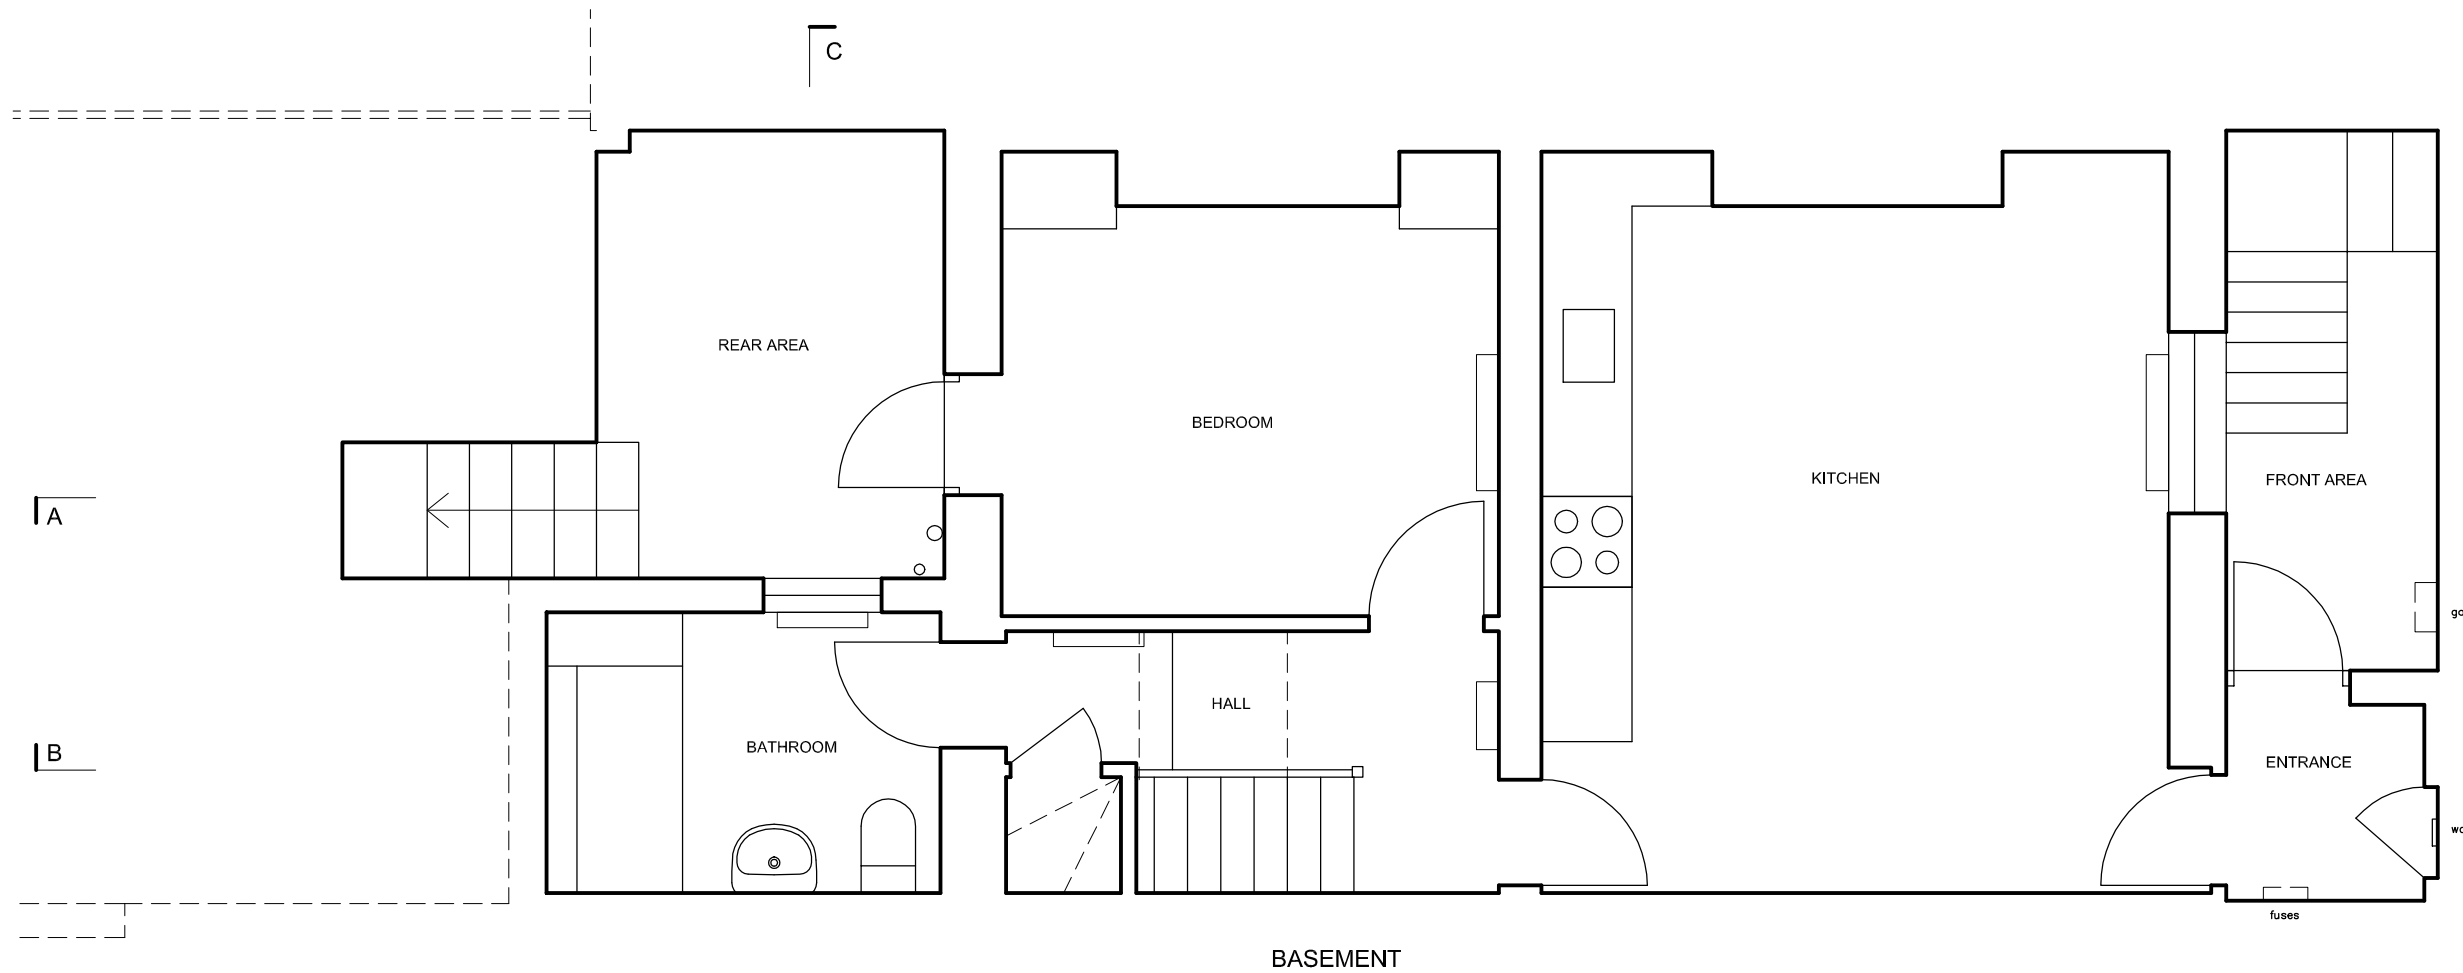




BASEMENT



DAVIES ARCHITECTURE LTD ©	
28 ELLIOTT SQ LONDON NW3 3SU TEL 020 7483 0669	
JOB POOJA SHAH 64 DELANCEY ST LONDON NW1 1RY	
TITLE EXISTING PLAN BASEMENT, GROUND	
DATE	18.4.18
SCALE	1:50 @A3
DRAWING NO	DEL64-EX-GA-01

NOTES


DO NOT SCALE FROM DRAWING.
DIMENSIONS TO BE CONFIRMED
ON SITE

 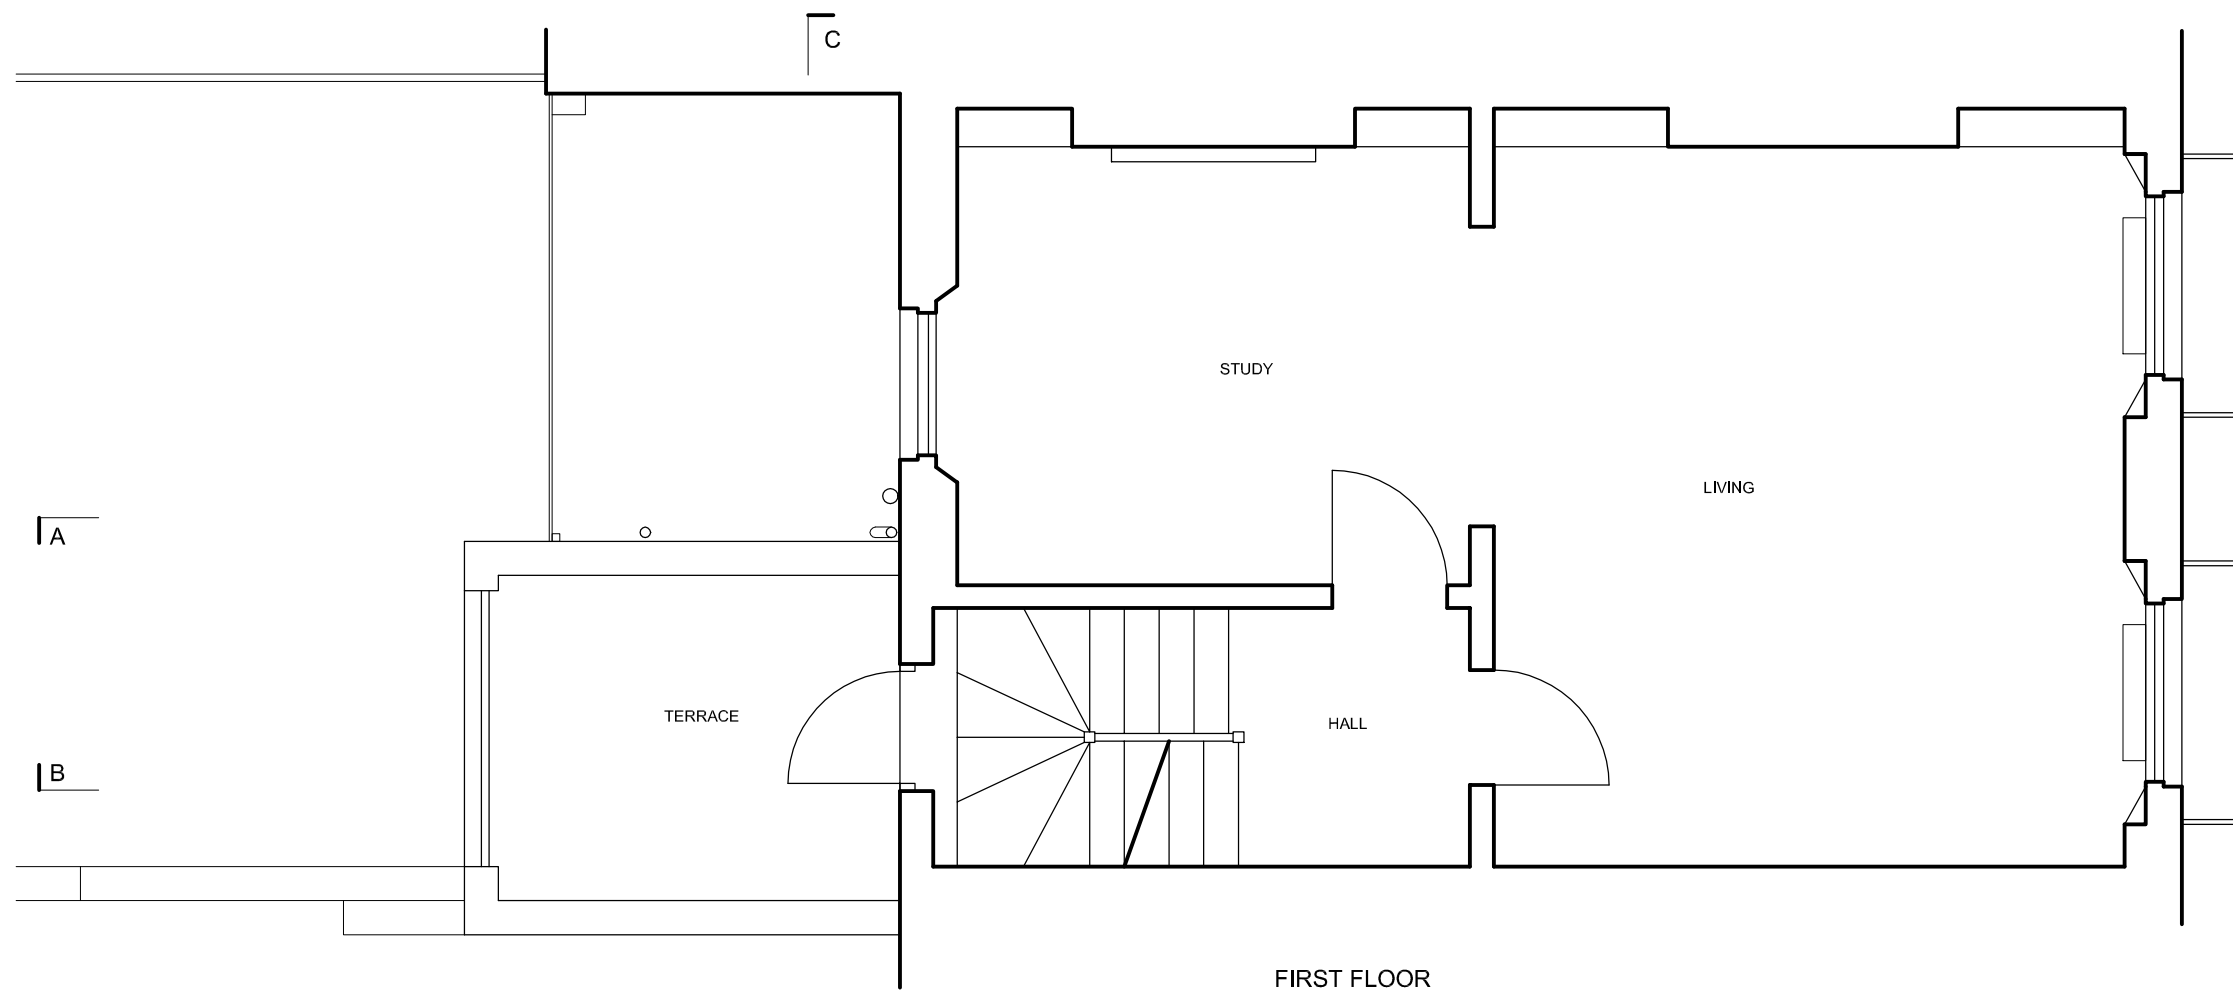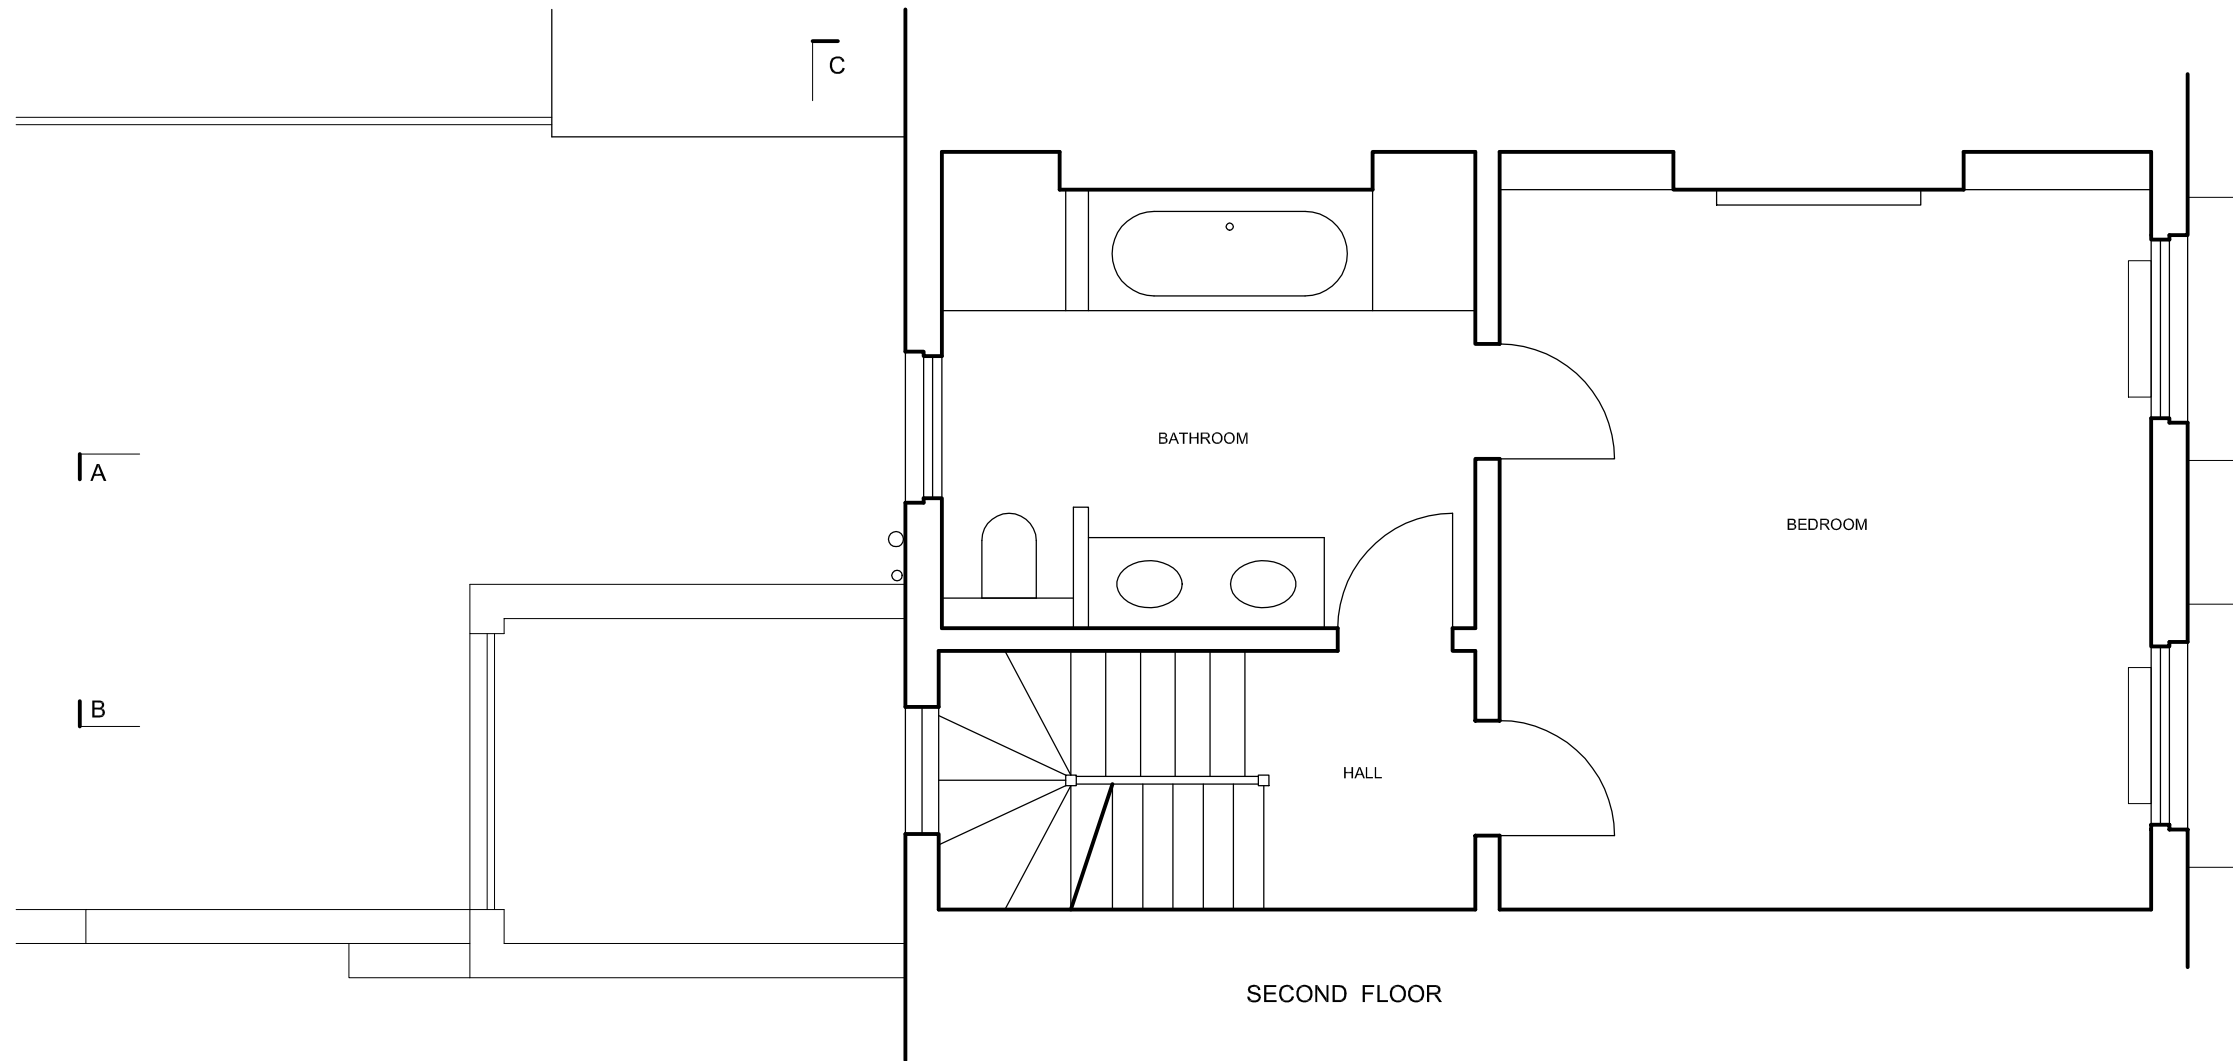


DAVIES ARCHITECTURE LTD ©	
28 ELLIOTT SQ LONDON NW3 3SU TEL 020 7483 0669	
JOB POOJA SHAH 64 DELANCEY ST LONDON NW1 1RY	
TITLE EXISTING PLAN FIRST, SECOND	
DATE	18.4.18
SCALE	1:50 @A3
DRAWING NO	DEL64-EX-GA-02

NOTES

DO NOT SCALE FROM DRAWING.
DIMENSIONS TO BE CONFIRMED
ON SITE

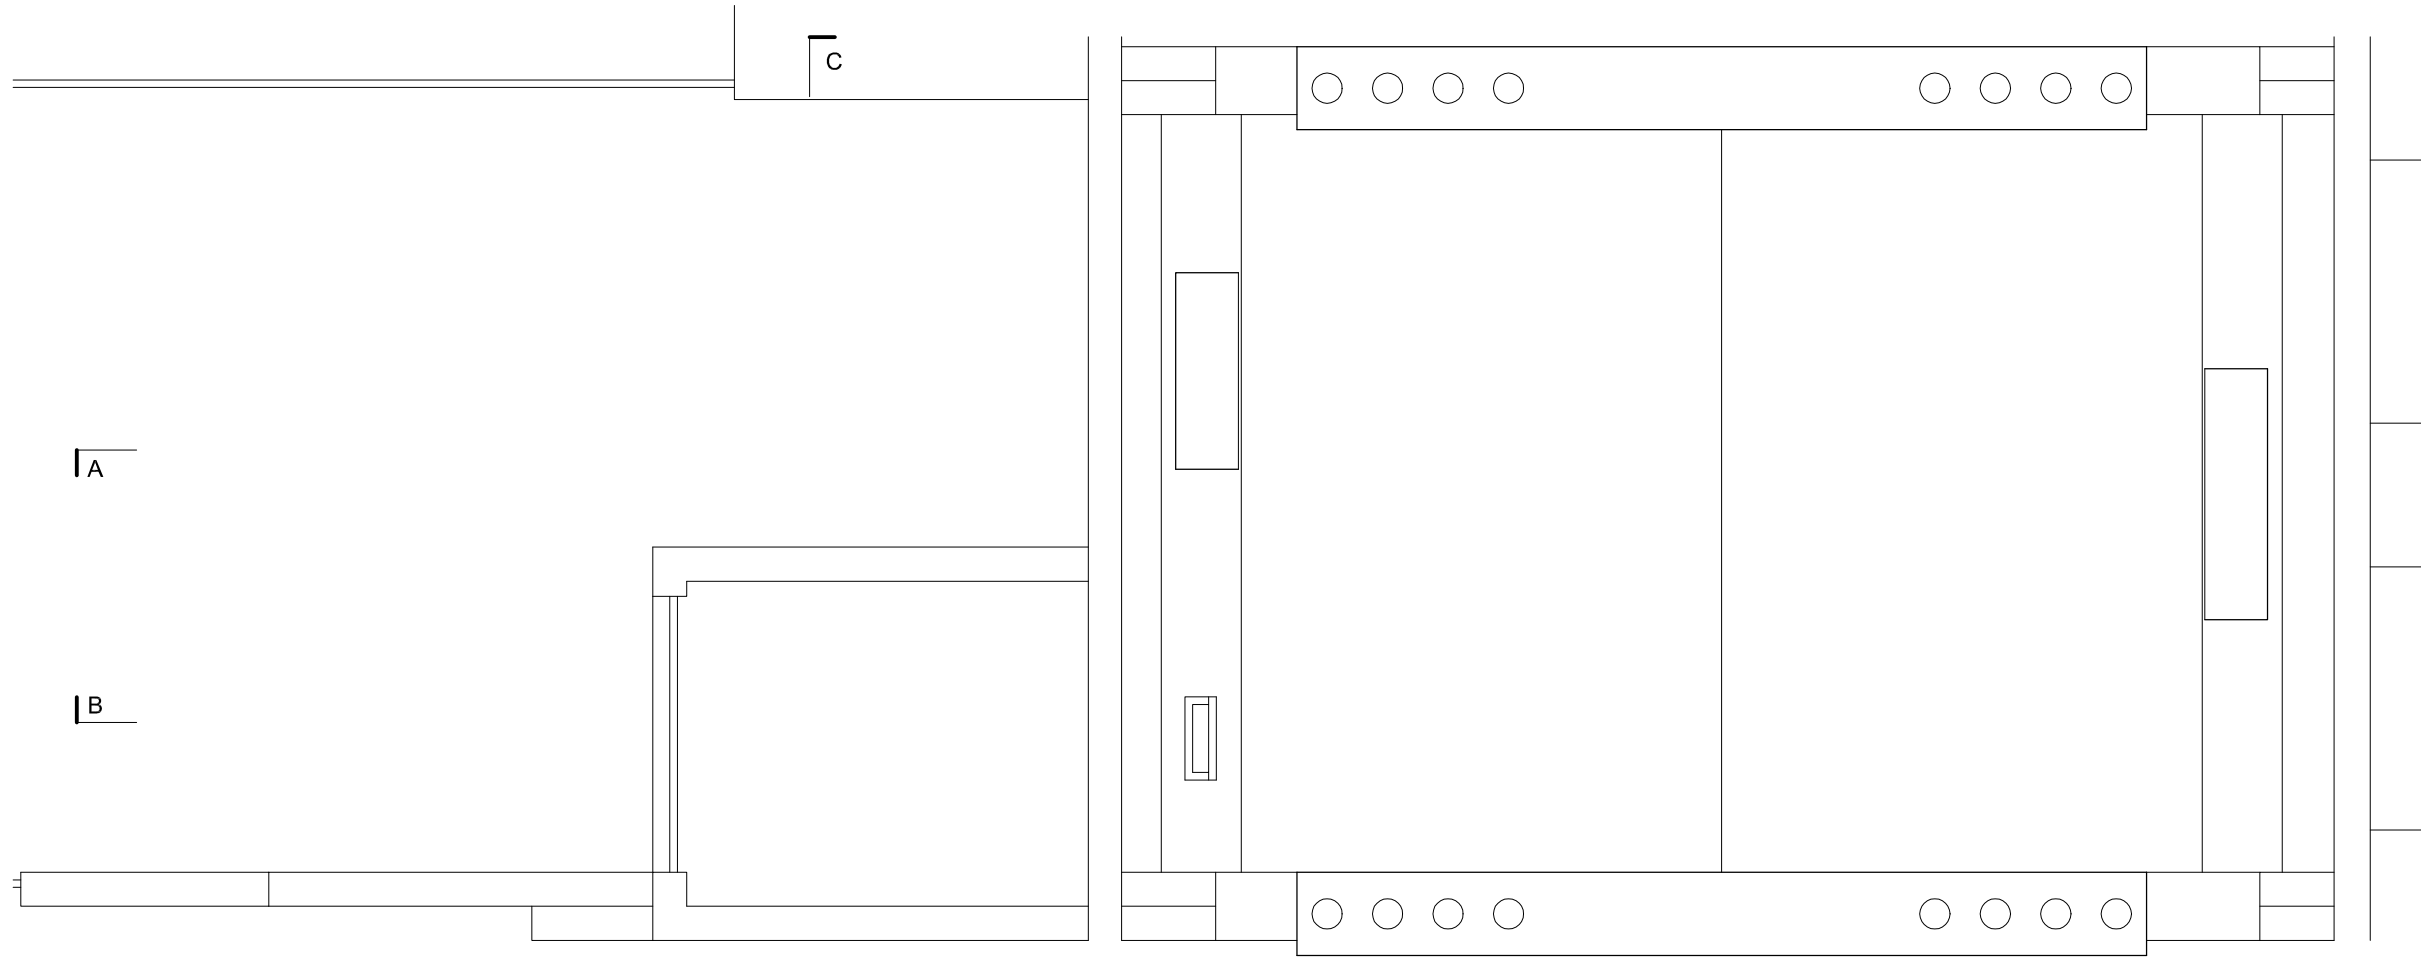

ROOF

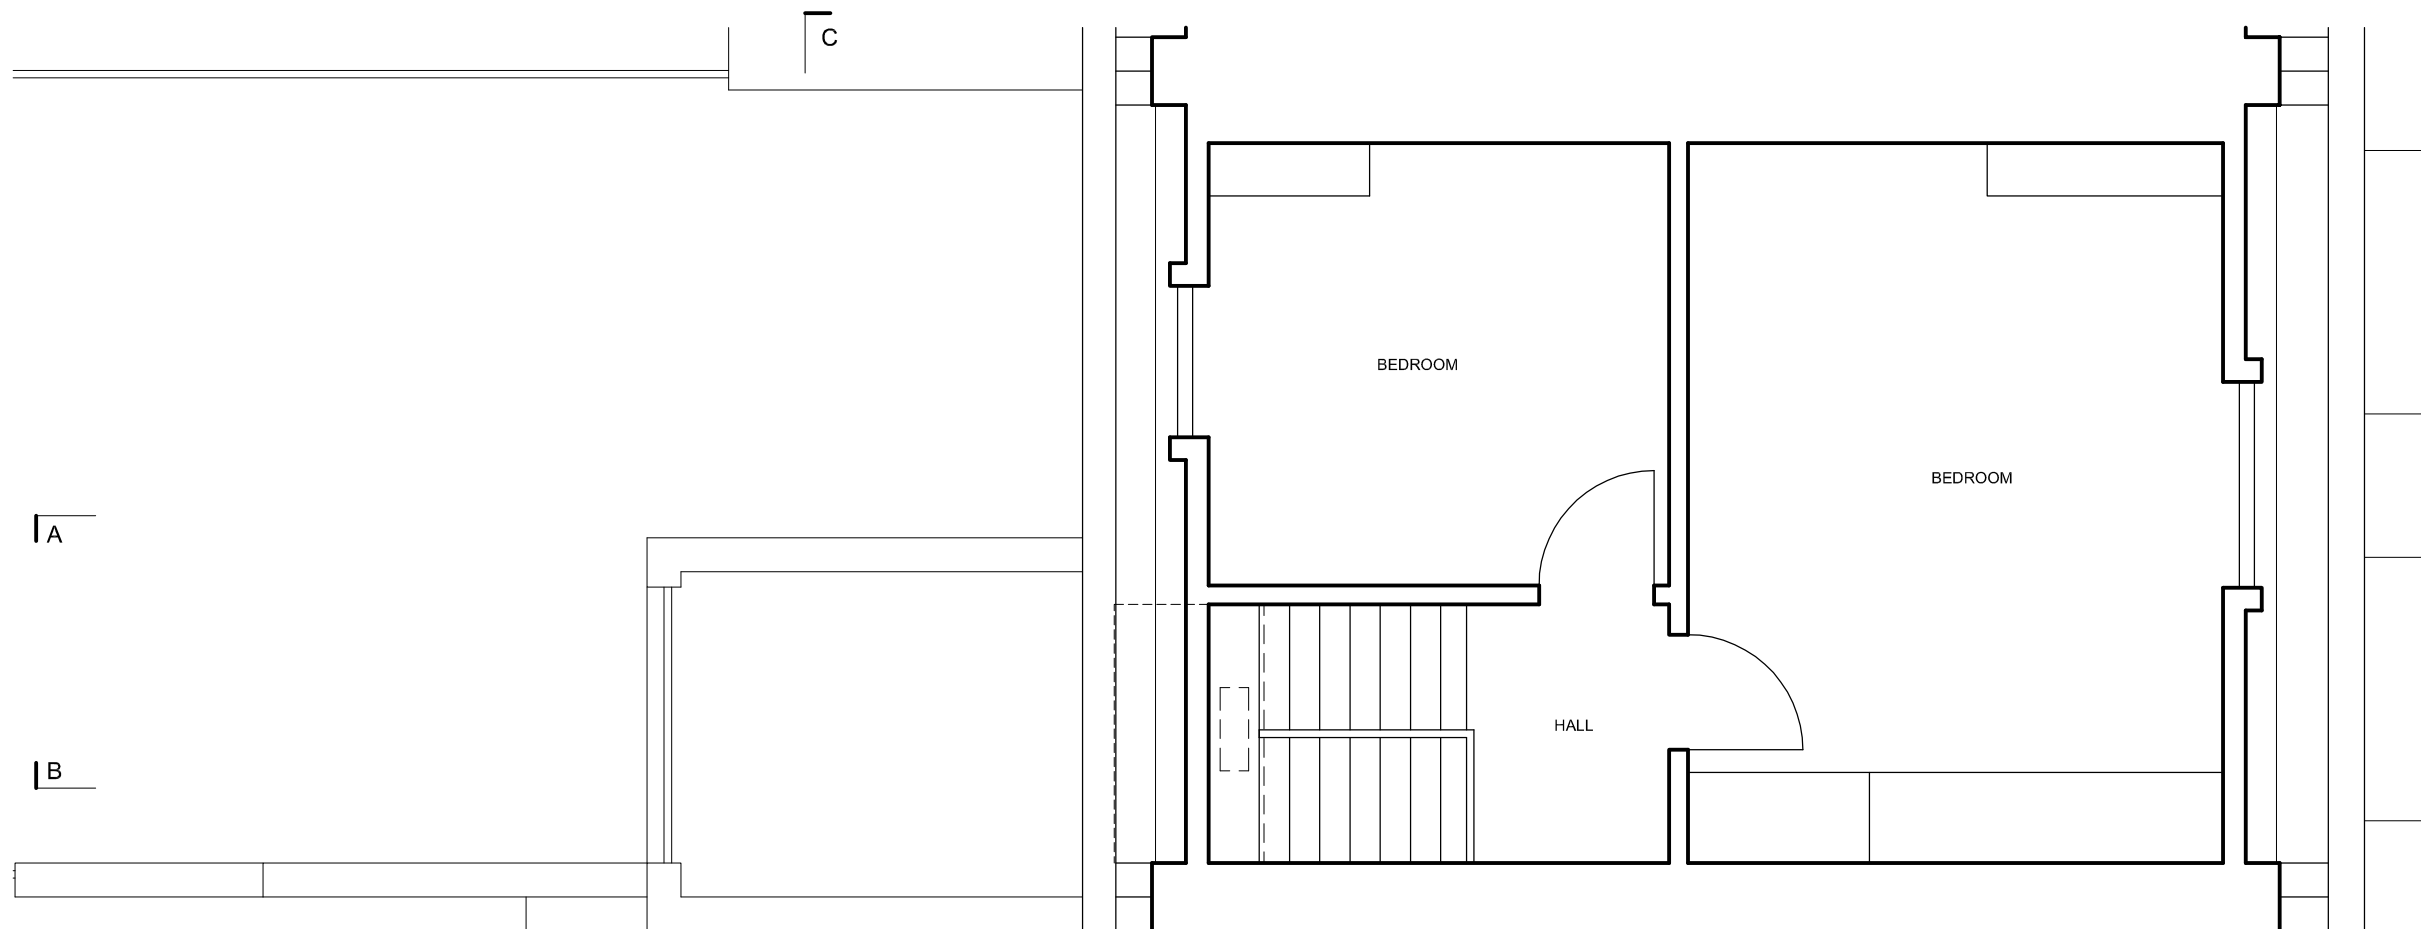

THIRD FLOOR



DAVIES ARCHITECTURE LTD[©]

28 ELLIOTT SQ
LONDON NW3 3SU
TEL 020 7483 0669

JOB
POOJA SHAH
64 DELANCEY ST
LONDON NW17RY


TITLE
EXISTING
PLAN
THIRD, ROOF

DATE 18.4.18
SCALE 1:50 @A3

DRAWING NO DEL64-EX-GA-03

NOTES

DO NOT SCALE FROM DRAWING.
DIMENSIONS TO BE CONFIRMED
ON SITE

 

DAVIES ARCHITECTURE LTD ©

28 ELLIOTT SQ
LONDON NW3 3SU
TEL 020 7483 0669

JOB
POOJA SHAH
64 DELANCEY ST
LONDON NW1 7RY



TITLE
EXISTING
FRONT ELEVATION

DATE 18.4.18
SCALE 1:50 @A3

DRAWING NO DEL64-EX-GA-04

NOTES

DO NOT SCALE FROM DRAWING.
DIMENSIONS TO BE CONFIRMED
ON SITE

 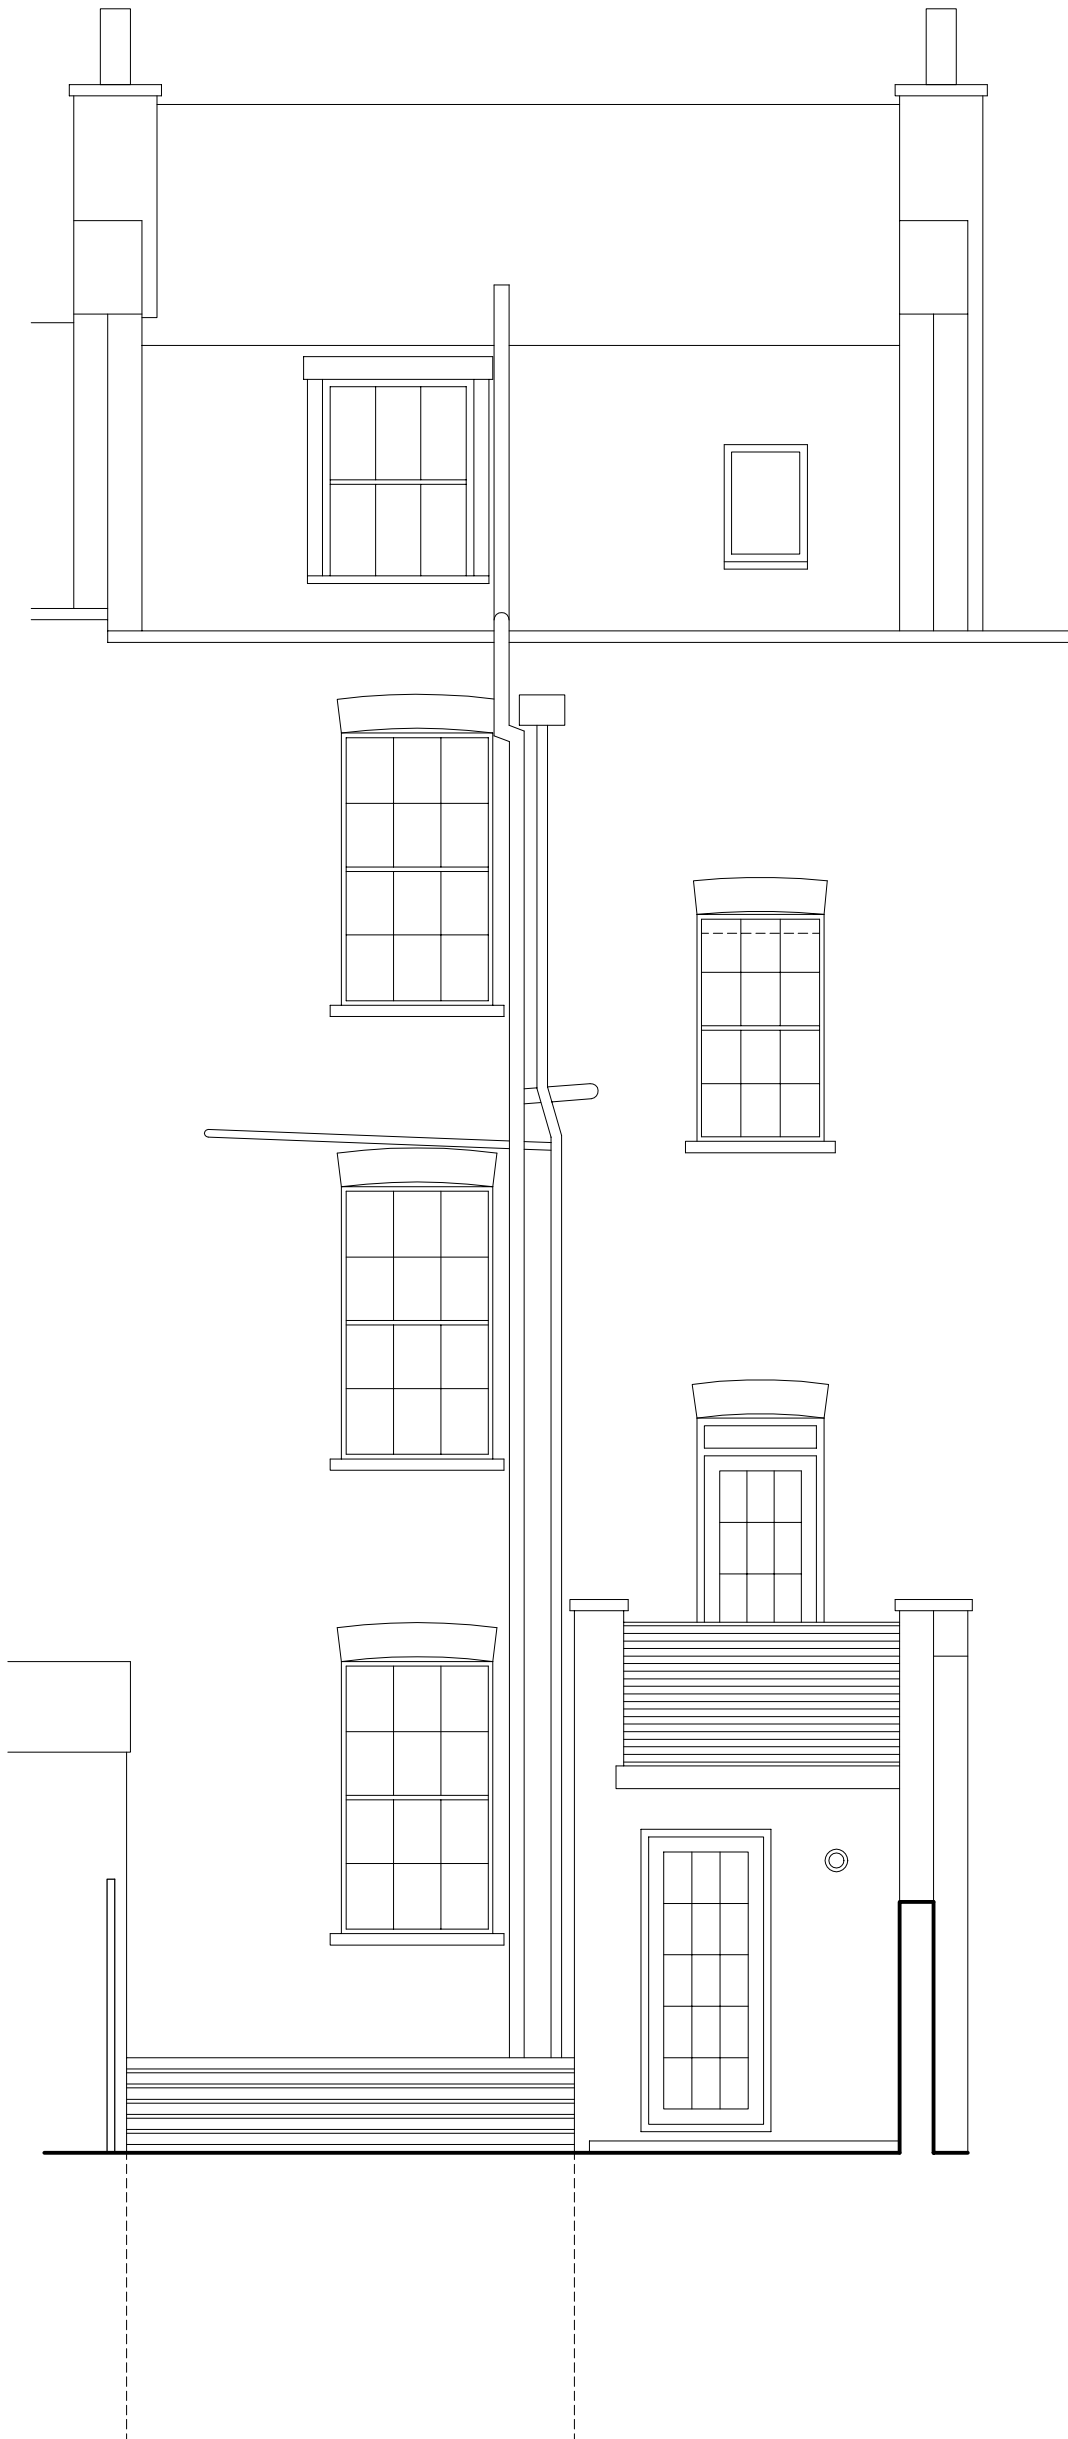

DAVIES ARCHITECTURE LTD ©

28 ELLIOTT SQ
LONDON NW3 3SU
TEL 020 7483 0669

JOB
POOJA SHAH
64 DELANCEY ST
LONDON NW1 1RY



TITLE
EXISTING
REAR ELEVATION

DATE 18.4.18
SCALE 1:50 @A3

DRAWING NO DEL64-EX-GA-05

NOTES



DO NOT SCALE FROM DRAWING.
DIMENSIONS TO BE CONFIRMED
ON SITE

 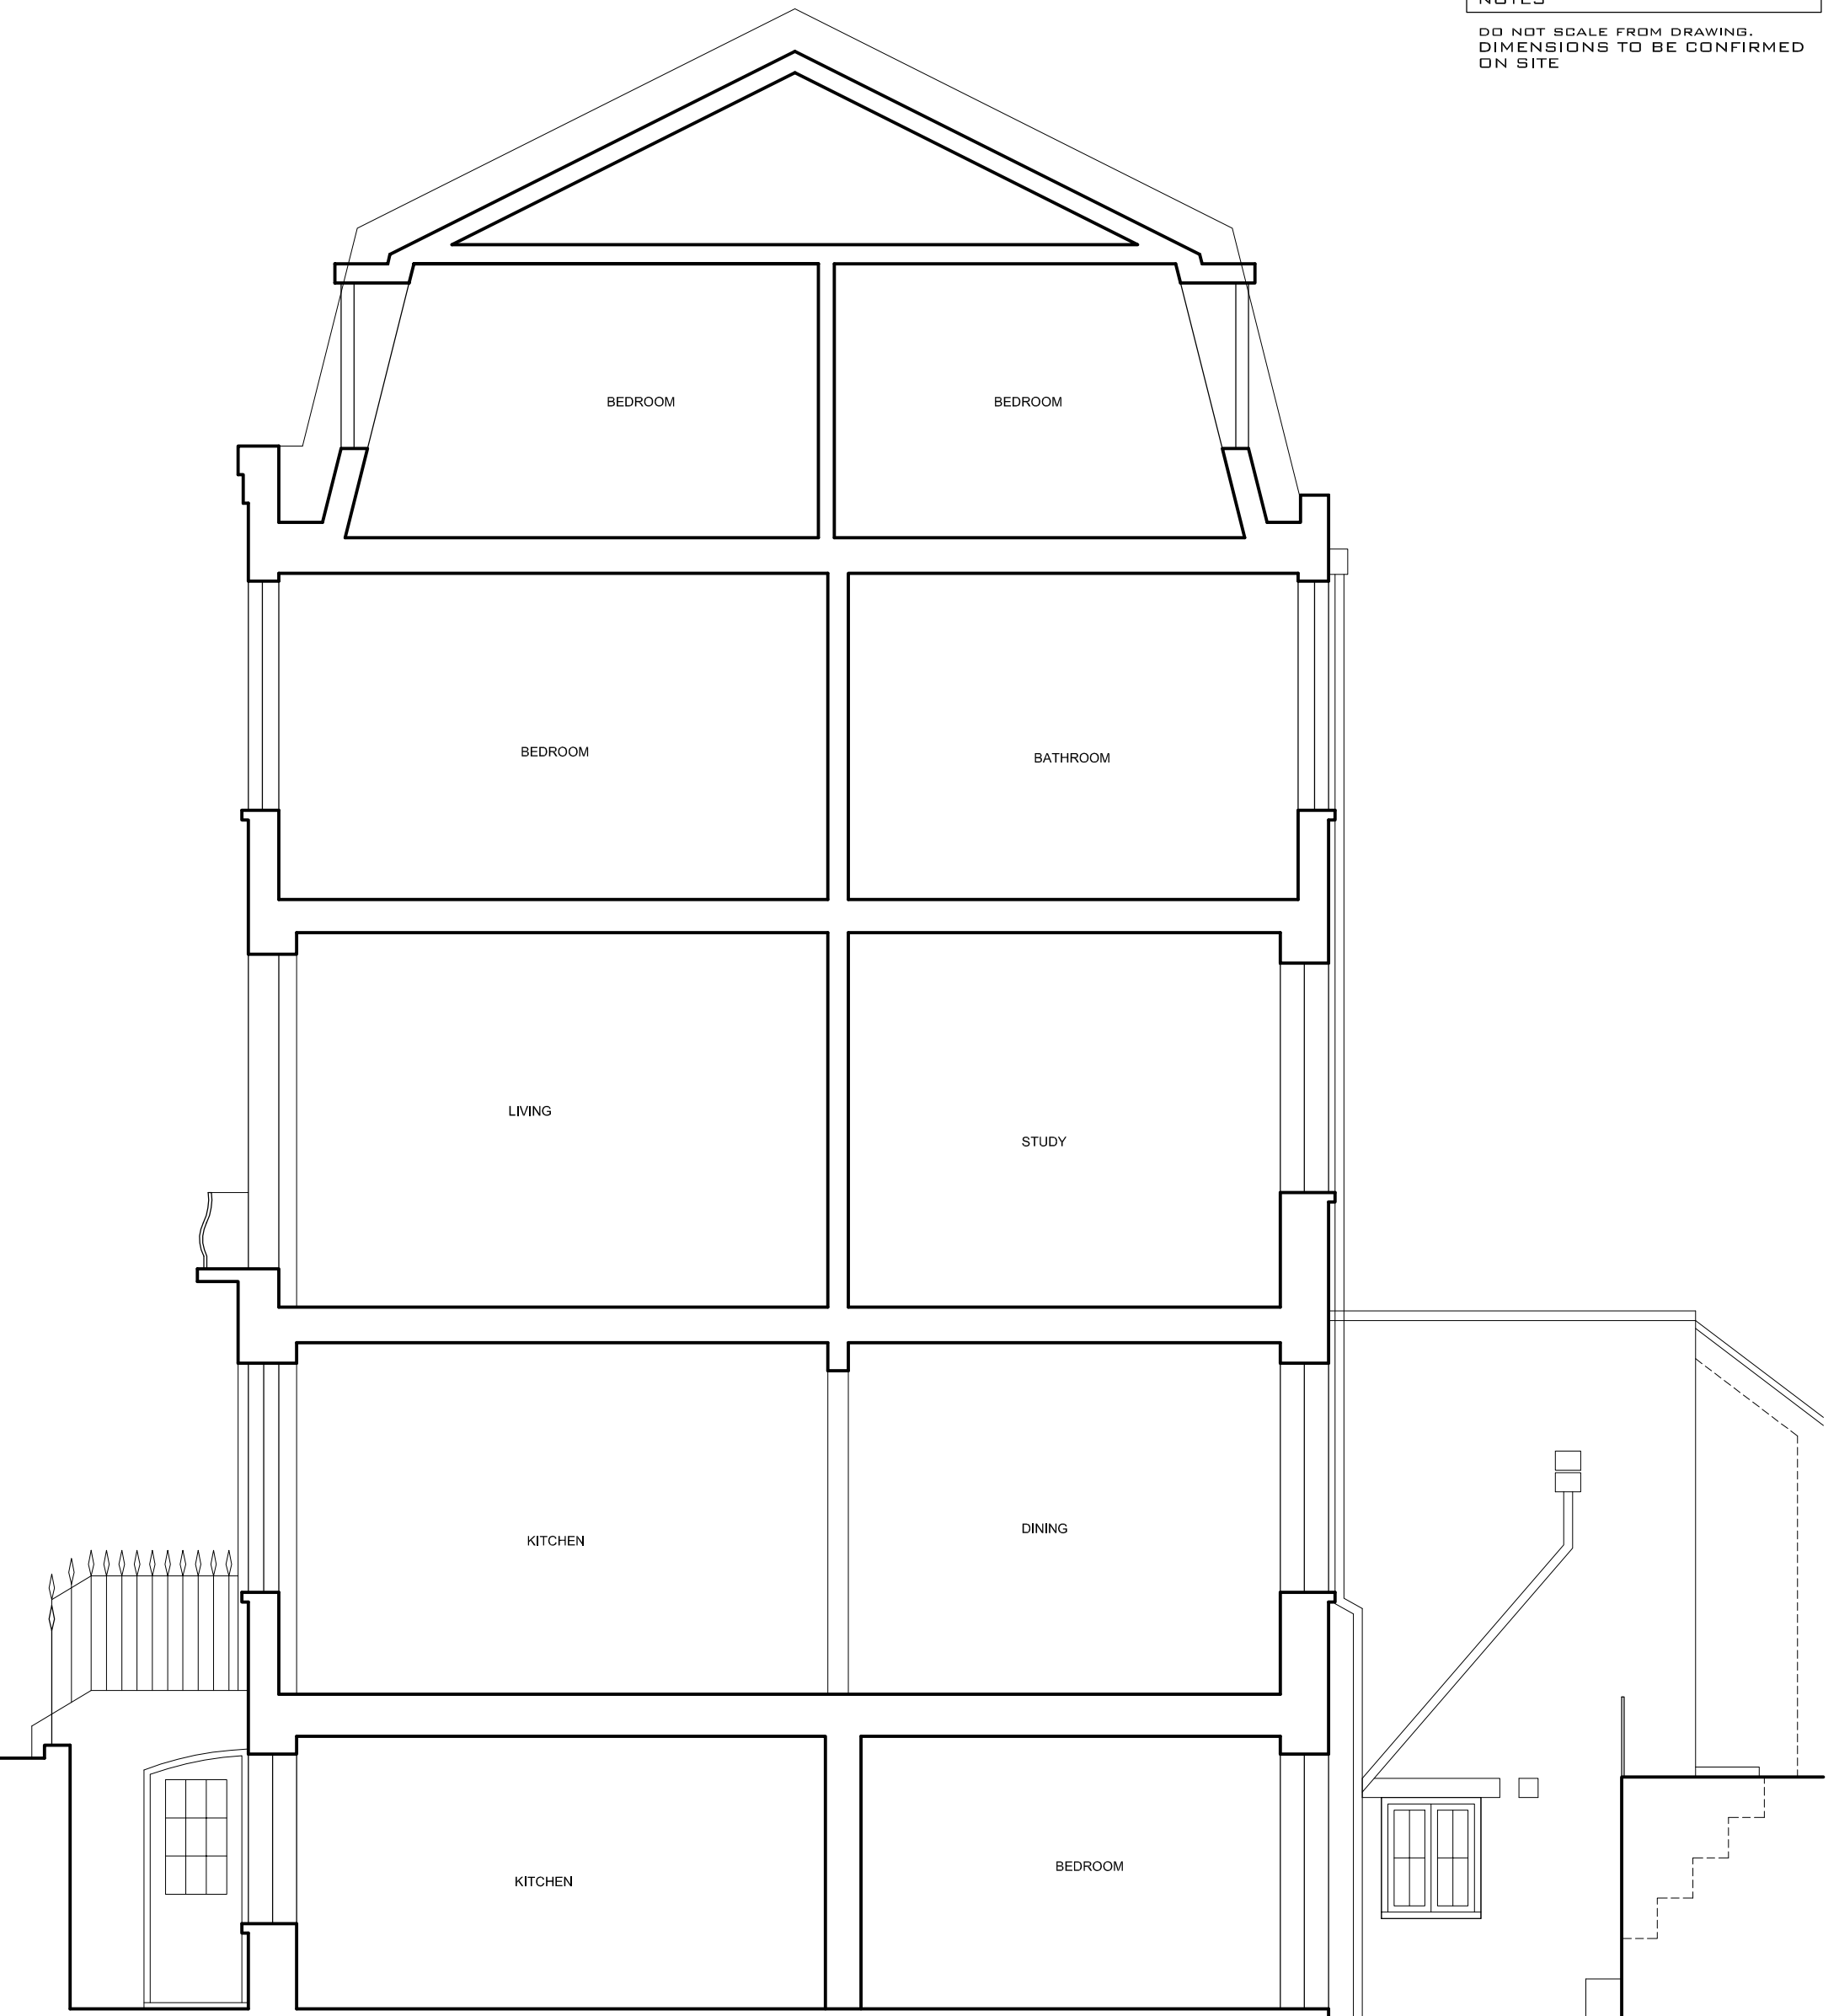

DAVIES ARCHITECTURE LTD ©	
28 ELLIOTT SQ LONDON NW3 3SU TEL 020 7483 0669	
JOB POOJA SHAH 64 DELANCEY ST LONDON NW1 7RY	
TITLE EXISTING SECTION A	
DATE	18.4.18
SCALE	1:50 @A3
DRAWING NO	DEL64-EX-GA-06

NOTES

DO NOT SCALE FROM DRAWING.
DIMENSIONS TO BE CONFIRMED
ON SITE

 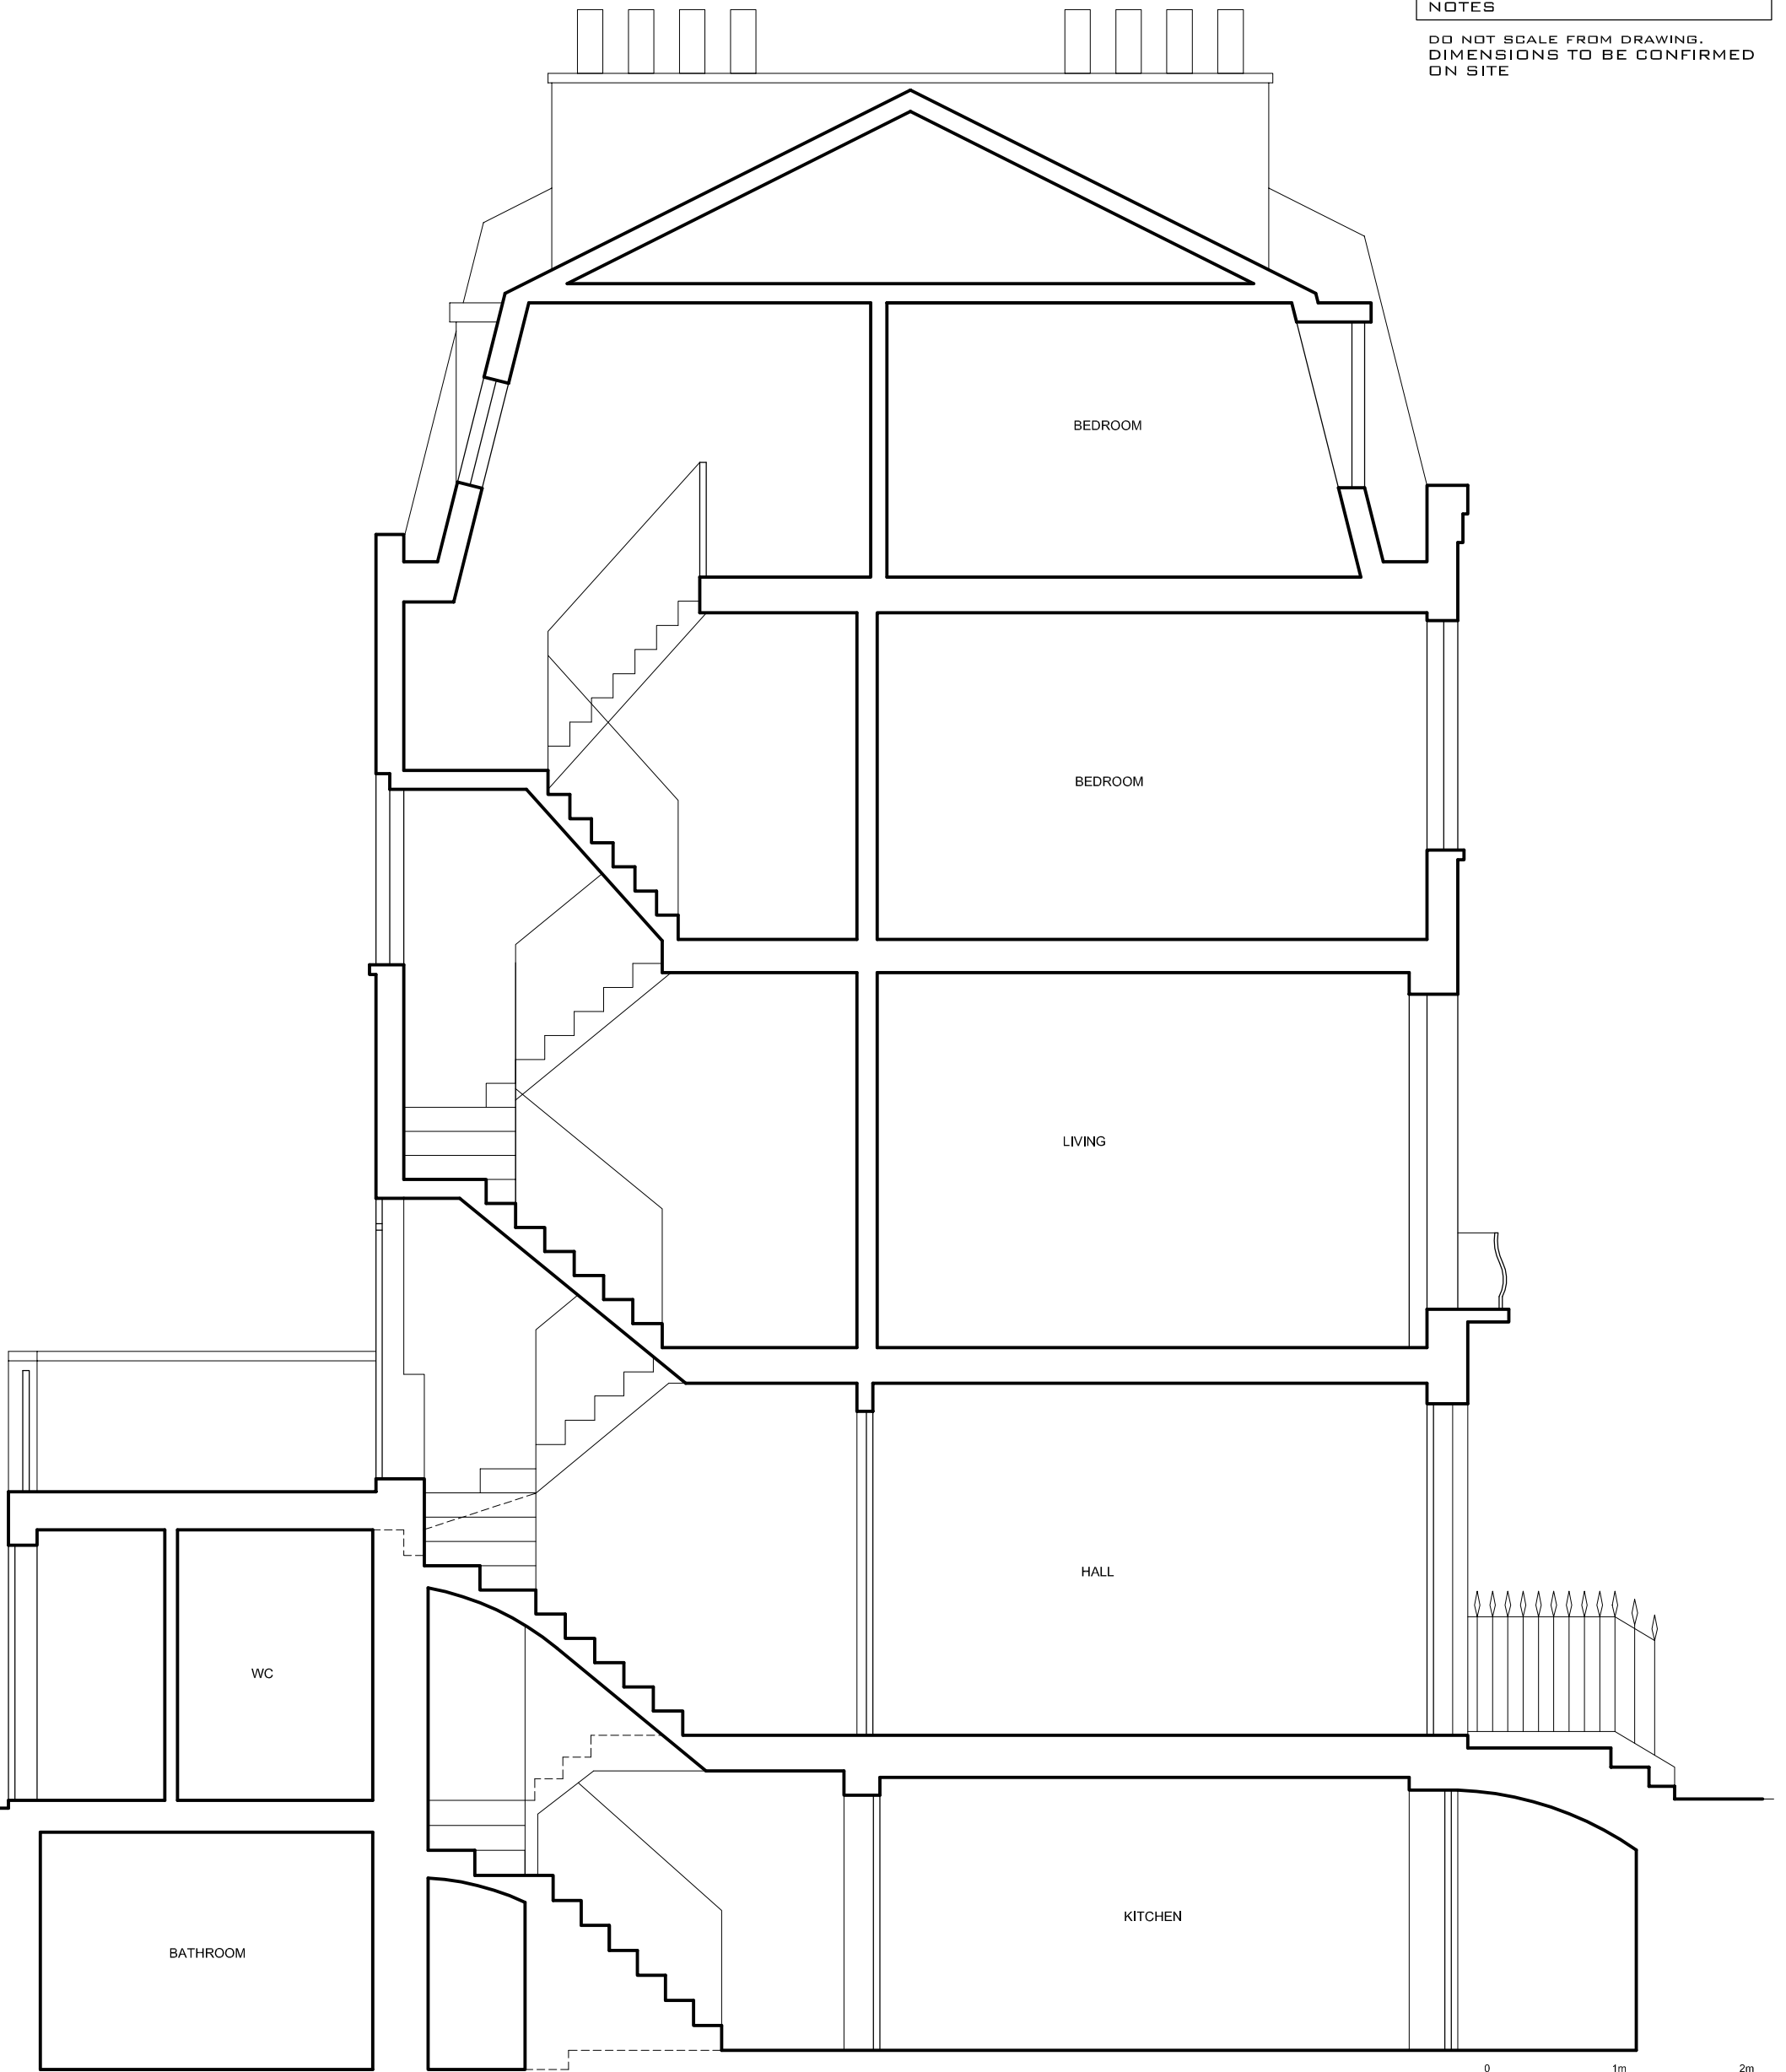

DAVIES ARCHITECTURE LTD ©	
28 ELLIOTT SQ LONDON NW3 3SU TEL 020 7483 0669	
JOB POOJA SHAH 64 DELANCEY ST LONDON NW1 7RY	
TITLE EXISTING SECTION B	
DATE	18.4.18
SCALE	1:50 @A3
DRAWING NO	DEL64-EX-GA-07

