



Orientation

Schedule of Area


Key

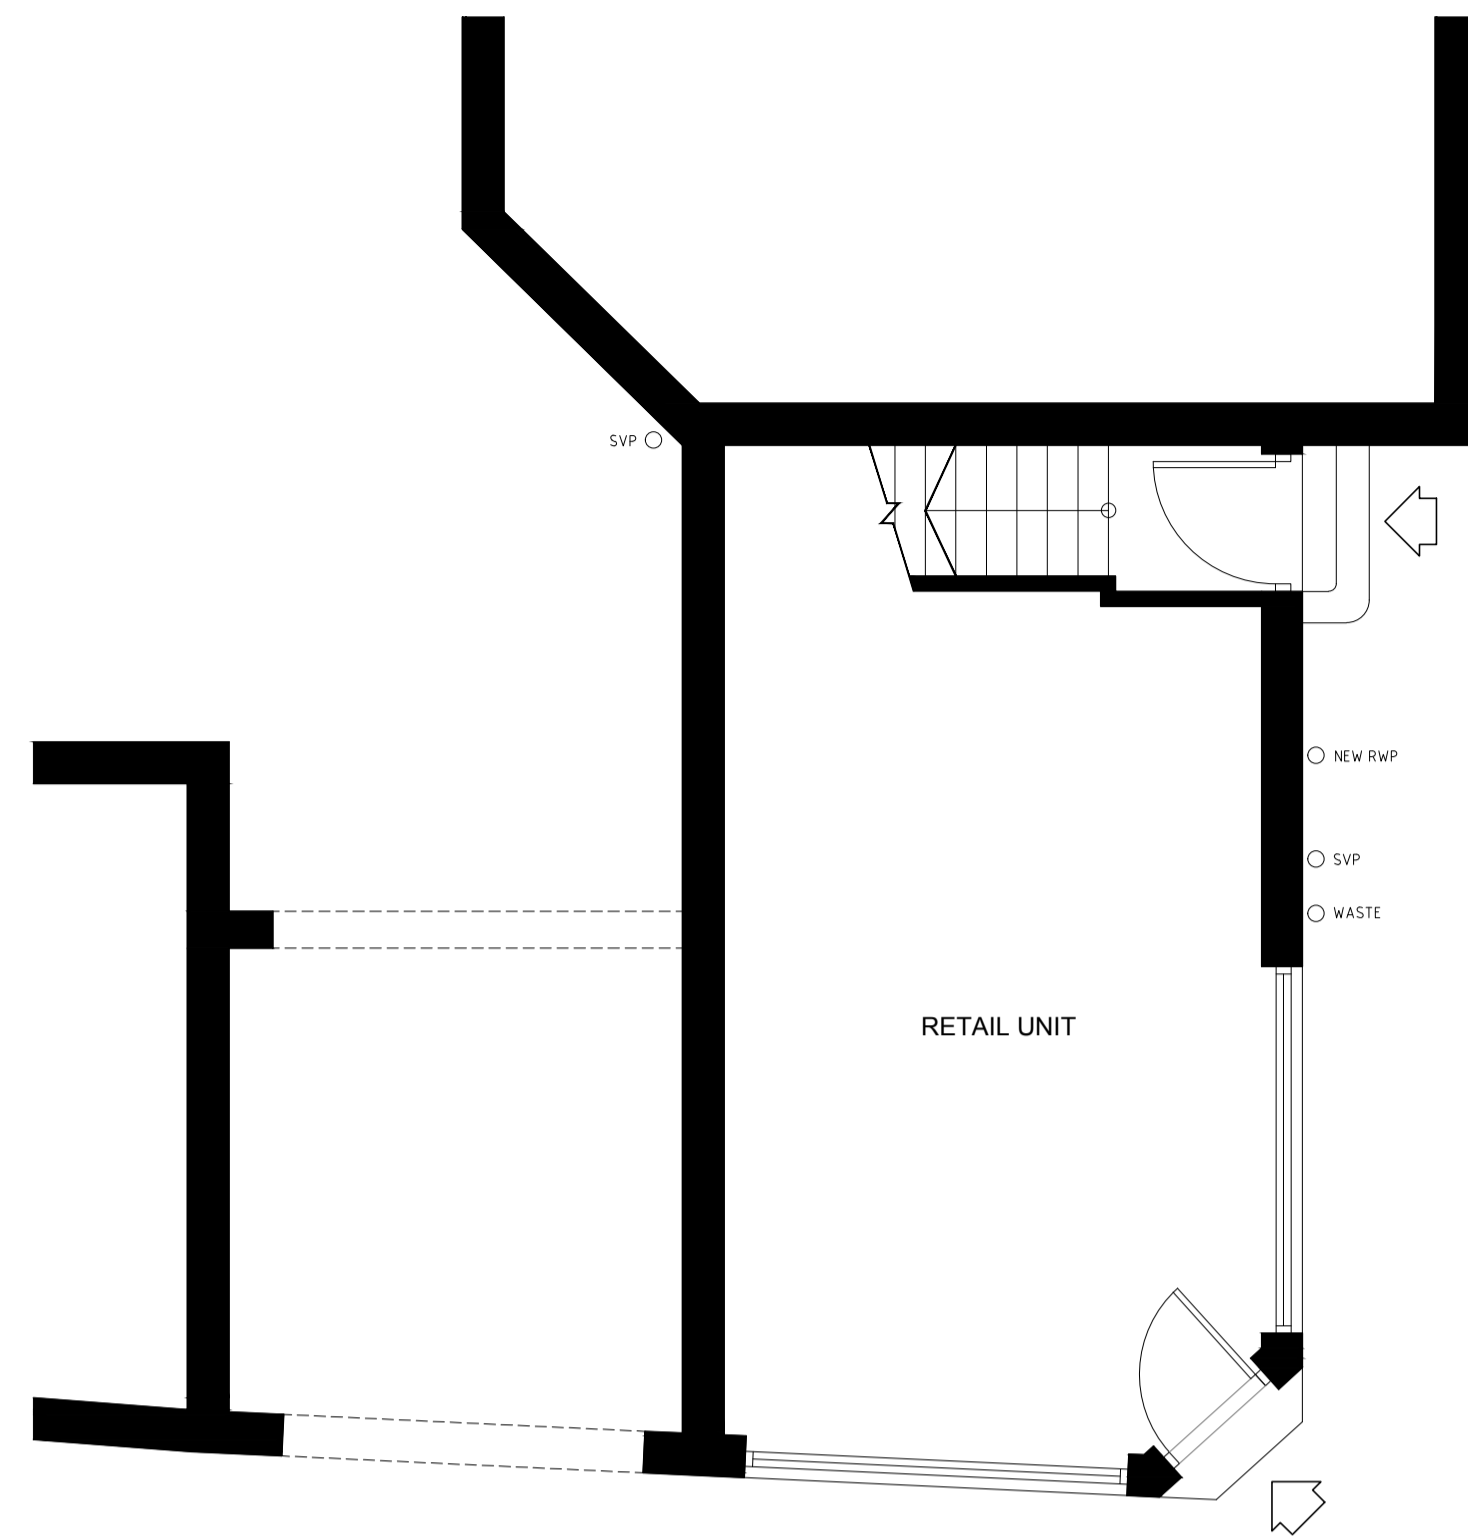


01 GROUND FLOOR PLAN
1:50

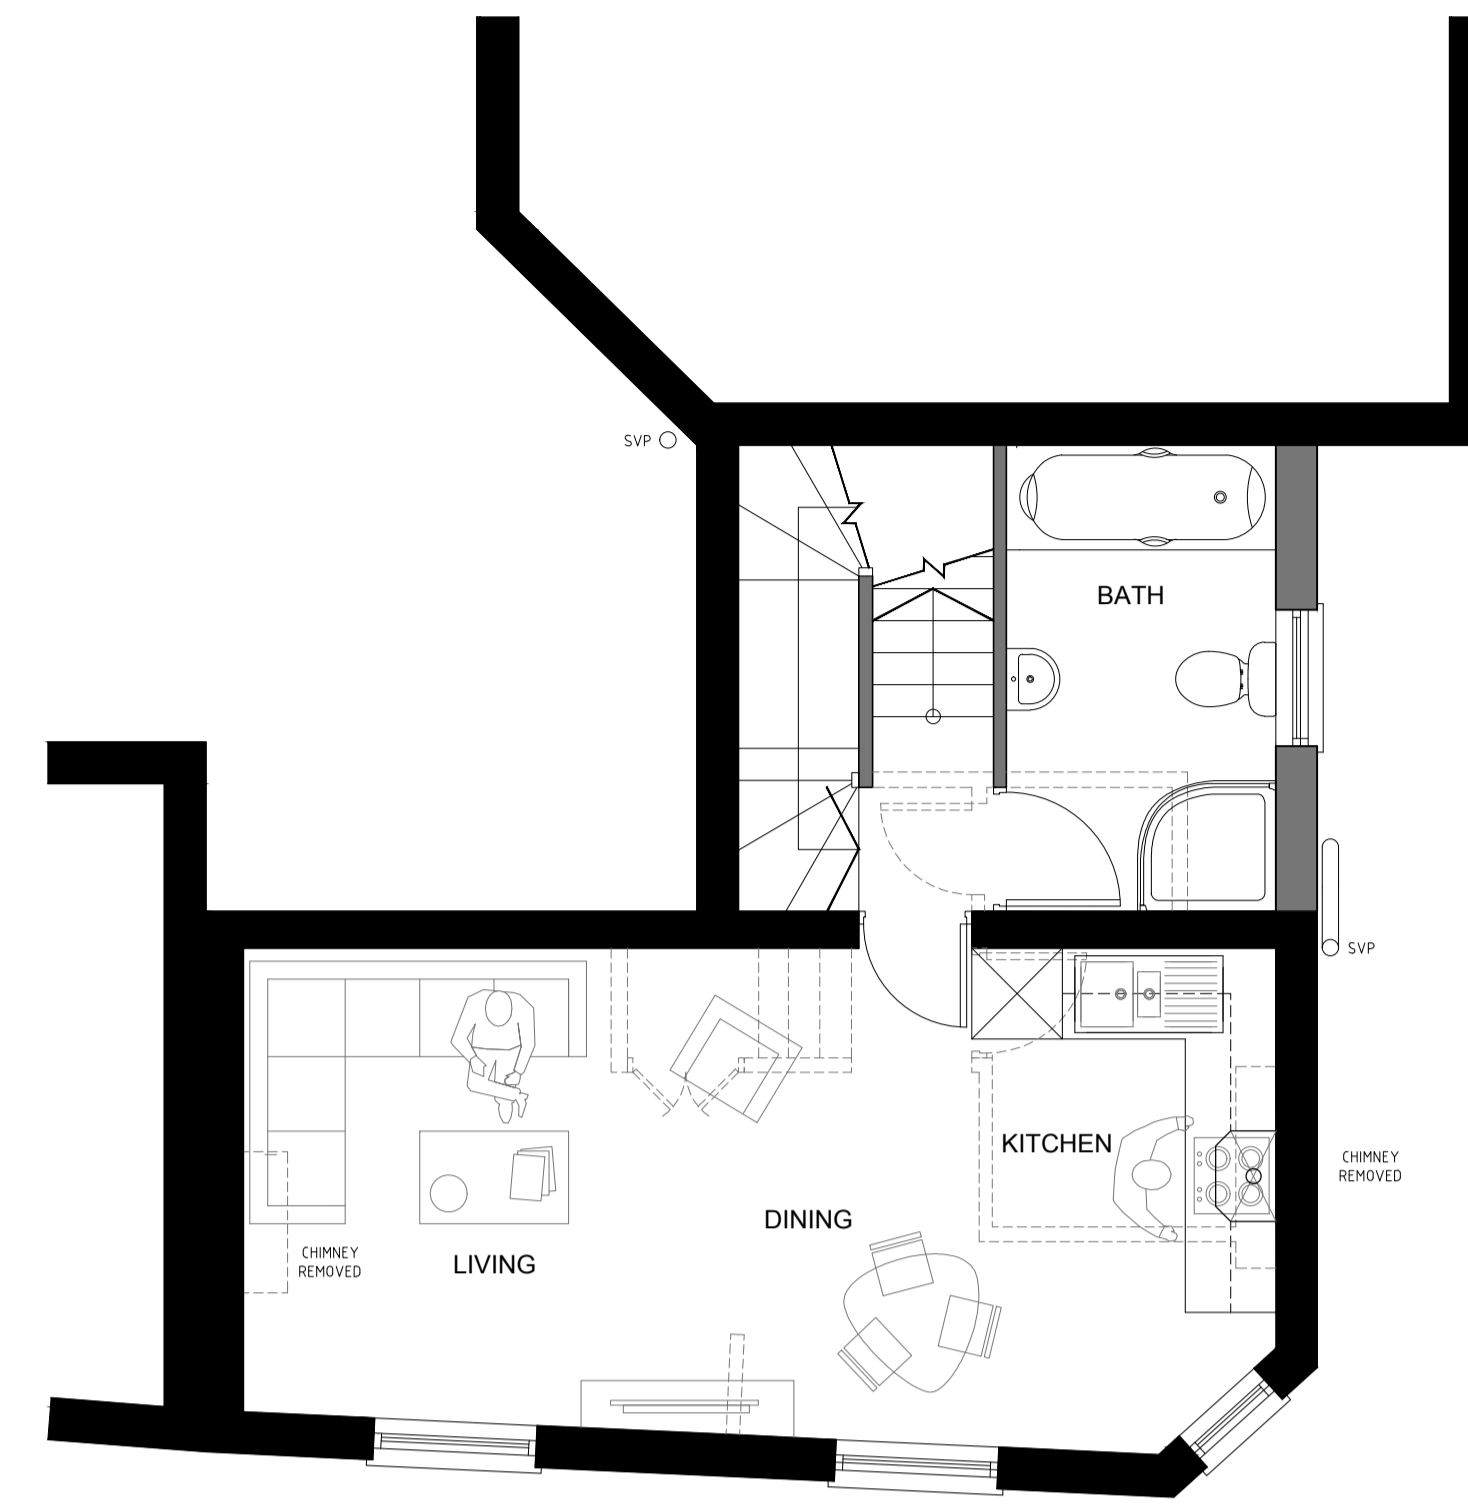

02 FIRST FLOOR PLAN
1:50

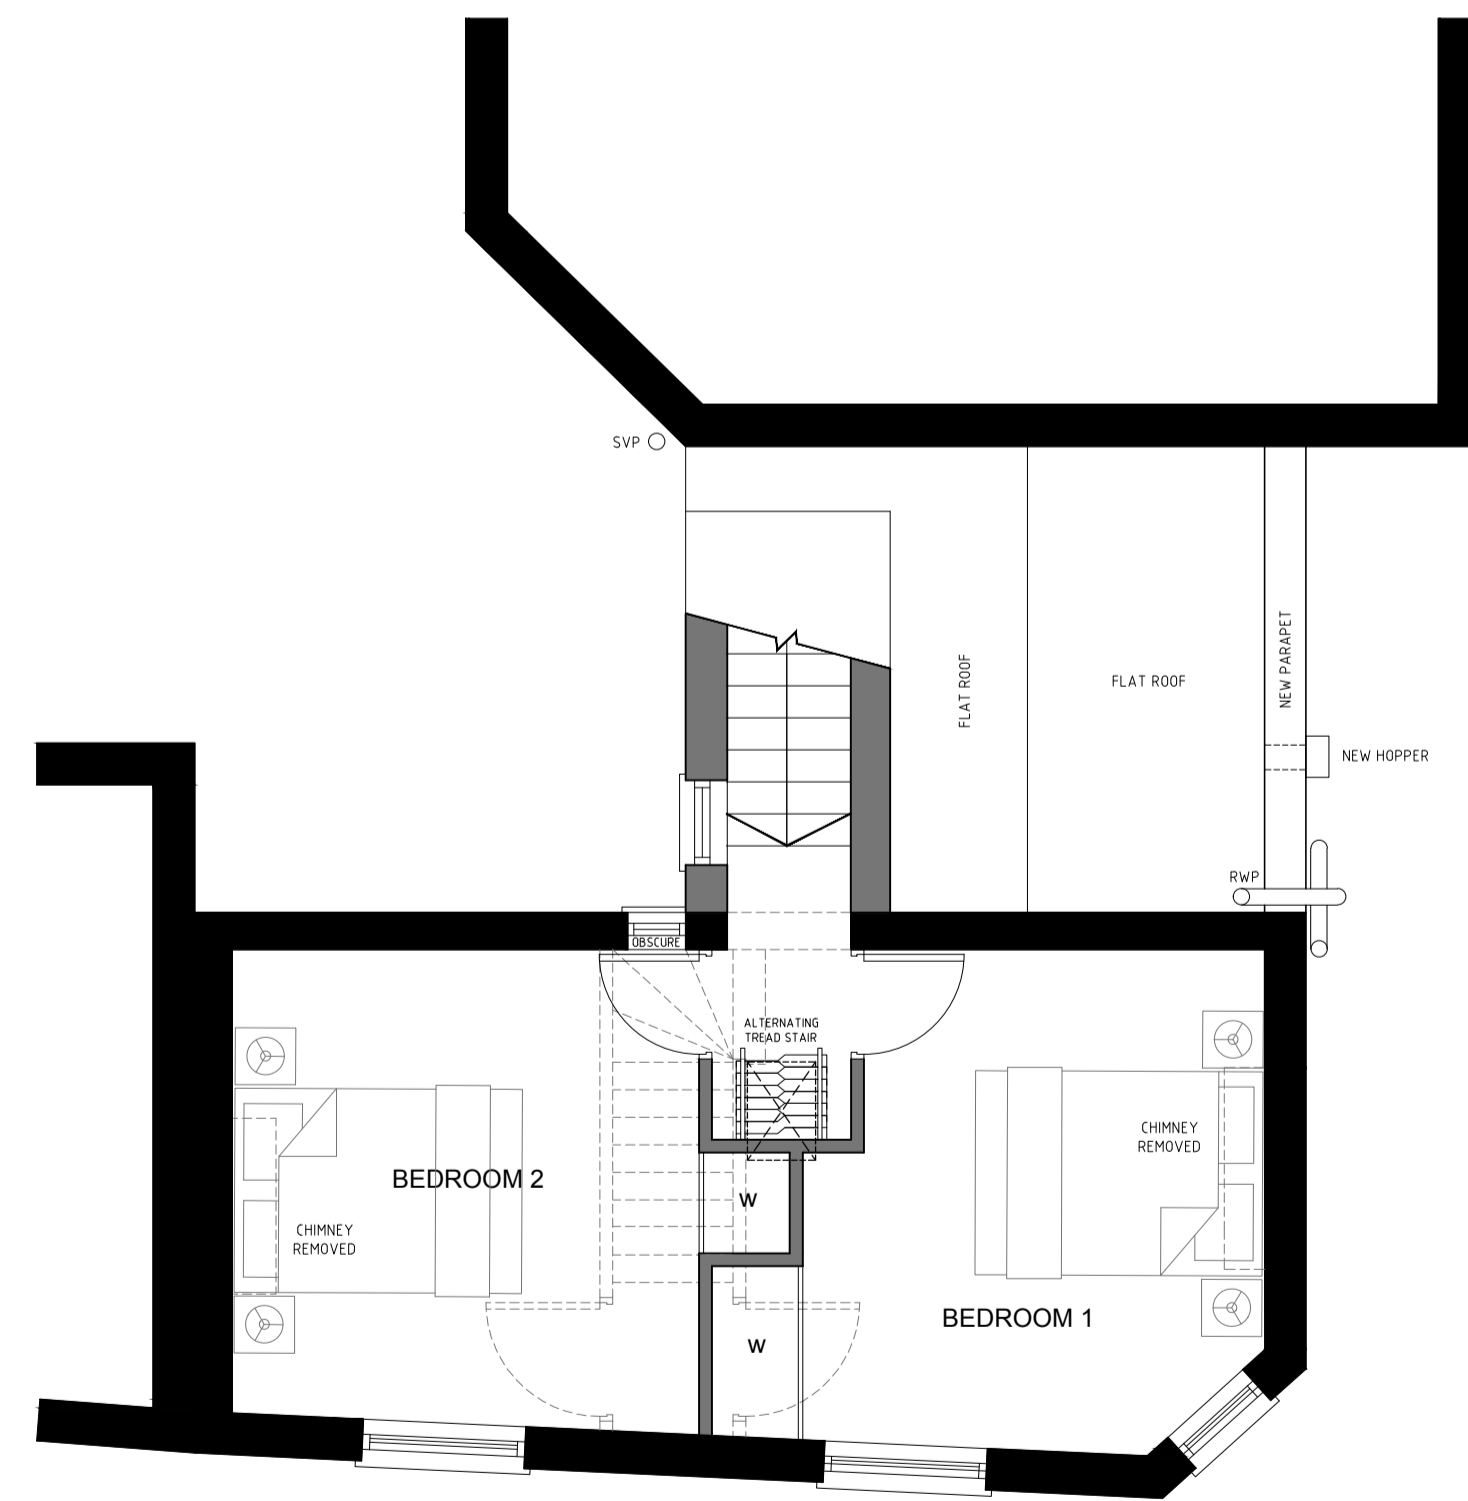


03 SECOND FLOOR PLAN
1:50

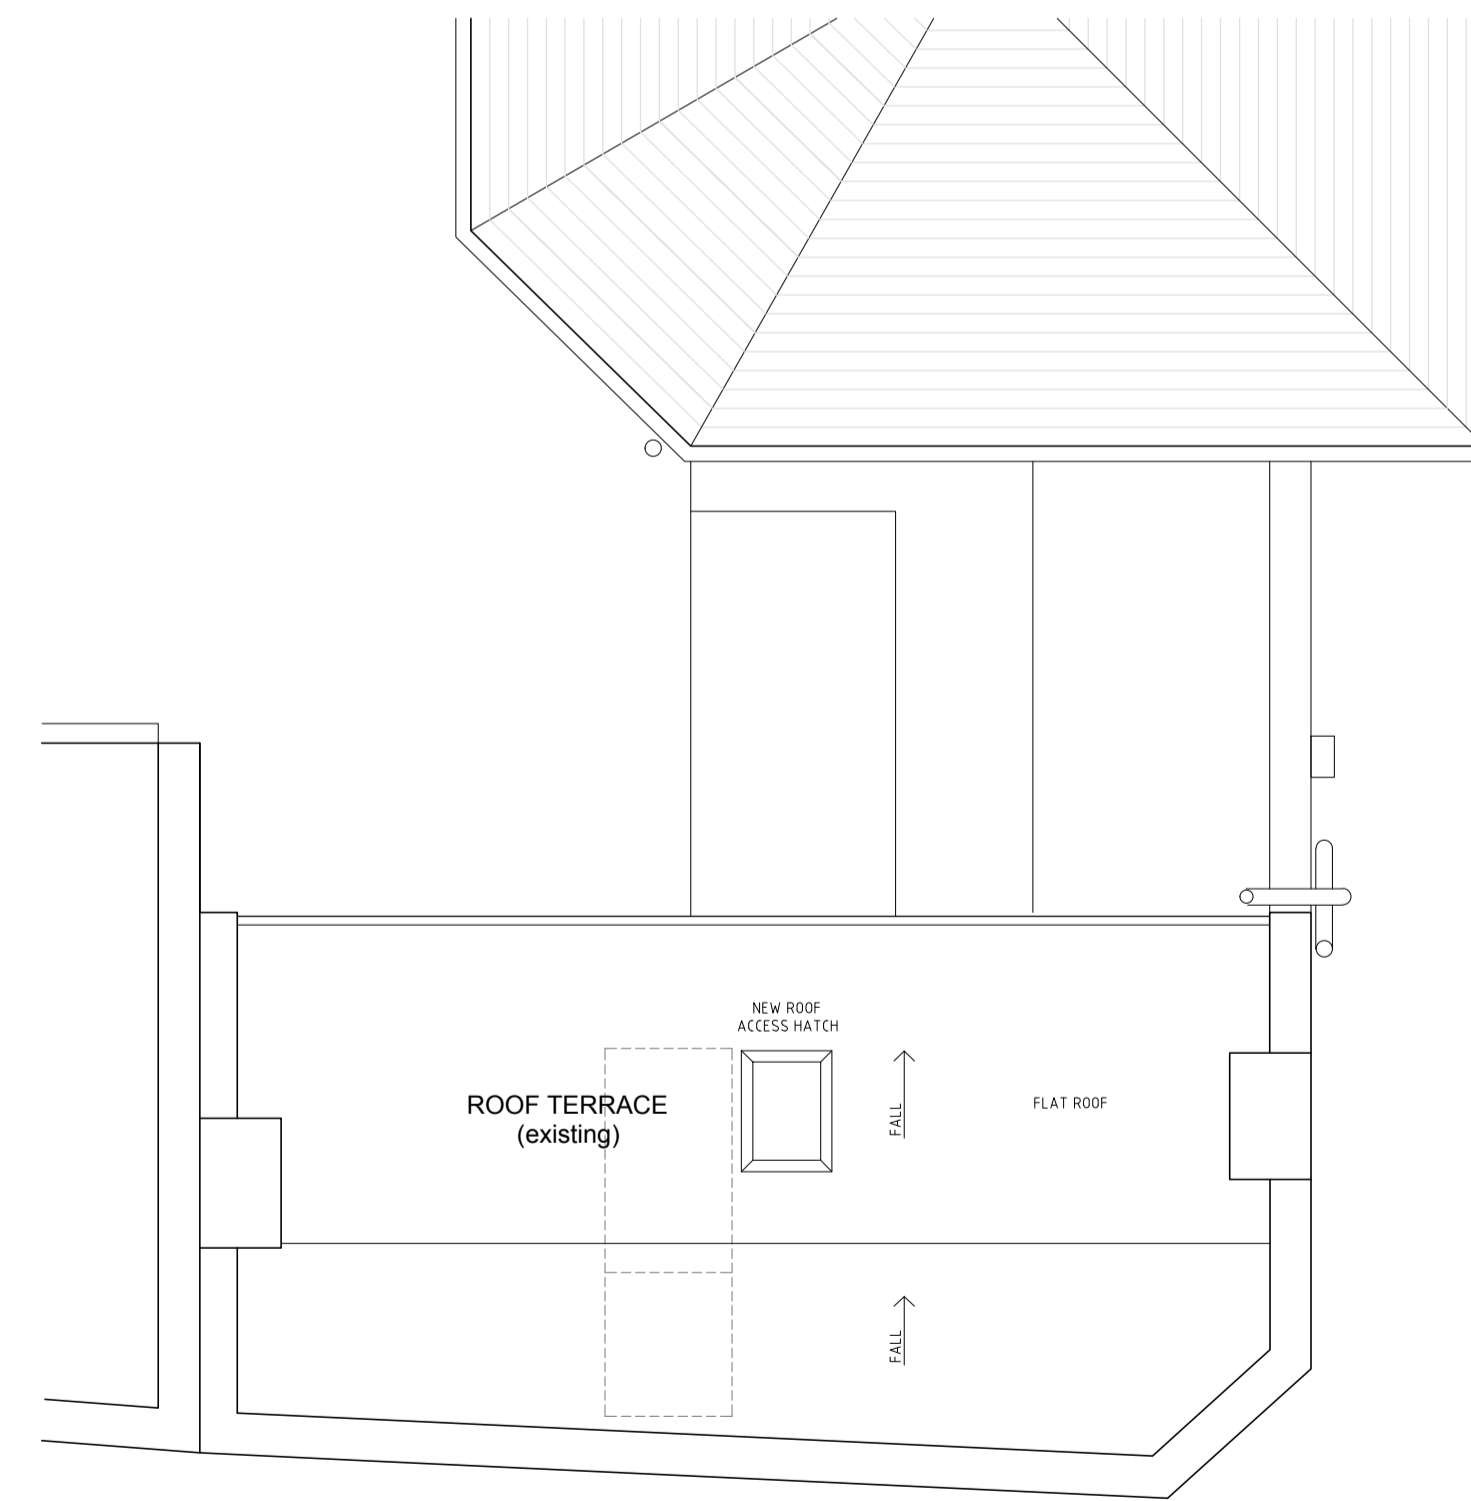

04 ROOF PLAN
1:50

Rev	Description	Date
P04	Updated to LA comments	12.05.21
P03	Second floor amendments	03.02.21
P02	Updated to client's comments	02.02.21
P01	Updated to client's comments	01.02.21
P00	Preliminary issue	19.01.21

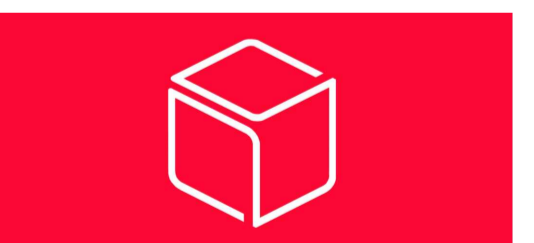

Whitebox Architecture + Design
3 Kenswick Manor
Lower Broadheath
Worcester WR2 6QB

Client
-

Project
FLAT A, 10 HEATH STREET, LONDON, NW3 6TE

Drawing Title
FLOOR PLANS AS PROPOSED

Project No.	Drawing No.	Revision
1039	WHB-MA[20]0002	P04
Scale	Date	Drawn by
1:50@A1	19.01.21	WHB

Status
PLANNING

