



PROPOSED SHOP FRONT ELEVATIONS
- SCALE 1:50


EXTERNAL SEATING SCHEDULE		
REF	IMAGE	DESCRIPTION
1		6NO. 25X25X2MM MILD STEEL (HOLLOW SECTION) LEGS WELDED TO TOPS OF TABLE TOPS. WELD JOINTS TO BE FILED DOWN TO ALL . 1.5MM PLATE WELDED TO FOOT OF LEG IN MILD STEEL. FOOT BAR AS SPEC WELDED TO LEGS
2		6NO. 500X600MM 22MM PRINTED TOUGHENED GLASS WITH 2MM CHAMFERED EDGE. 13MM PLY SUB BASE BONDED TO GLASS TOP. 40X40X1.5MM MILD STEEL ANGLE WITH SCREW FIXINGS
3		10NO. PHOBOS METAL CHAIR, BLACK POWDER EXTERNAL COAT FINISH (WARINGS FURNITURE)
4		5NO. WINDBREAKERS, BLACK POWDER EXTERNAL COAT FINISH FRAME AND WOOD FRONT FACING WITH BRAND LOGO



EXTERNAL SEATING REFERENCE
IMAGE



LOCATION PLAN - SCALE 1:1250 @A1

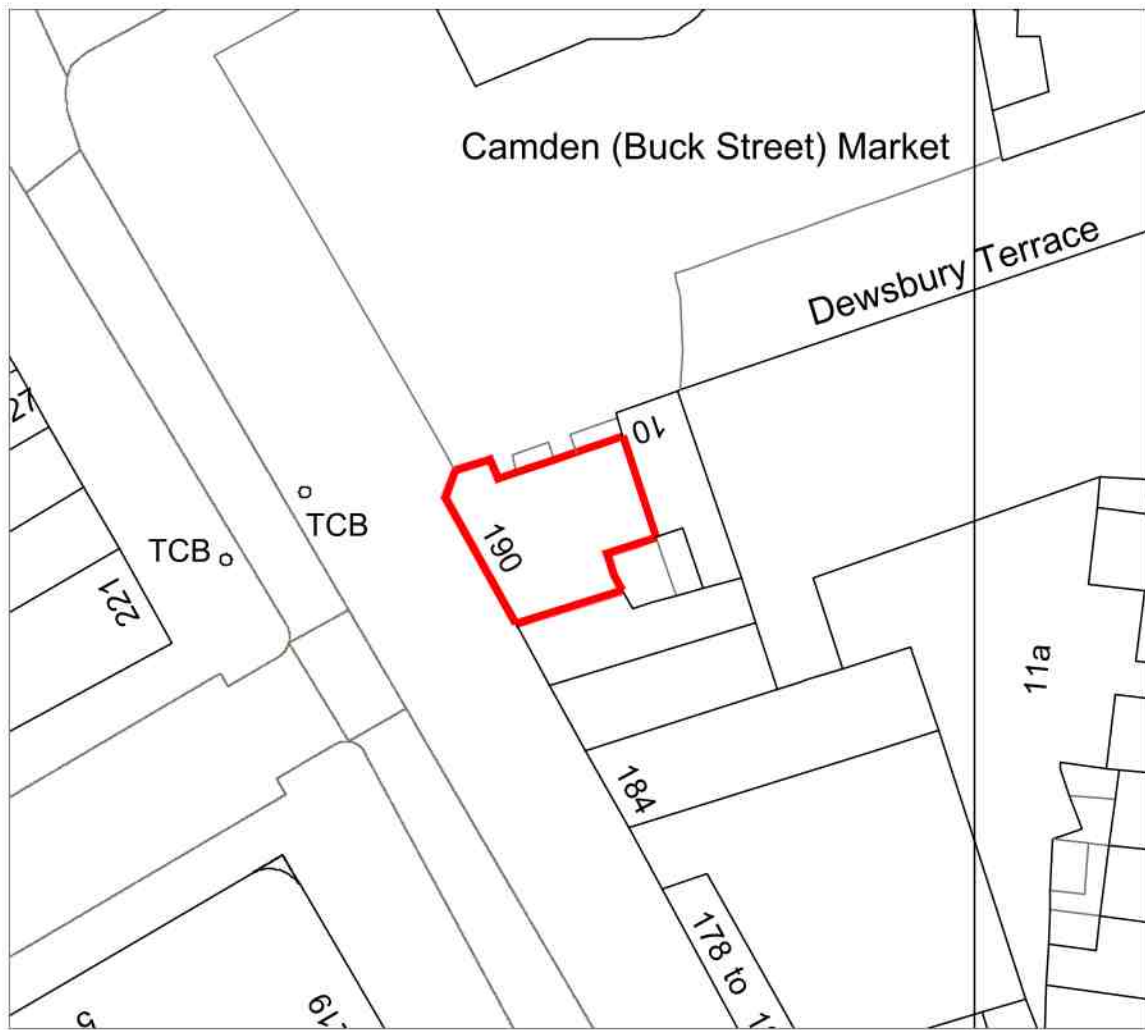


BLOCK PLAN - SCALE 1:500 @A1



PROPOSED GENERAL ARRANGEMENT GROUND
FLOOR

- SCALE 1:100

 

PROPOSED GENERAL ARRANGEMENT BASEMENT
- SCALE 1:100

NOTES:

B 23.07.21 UPDATED EXTERNAL SEATS

revision date remarks

LEON 27 COPPERFIELD
STREET,
LONDON SE1 0EN

status

FOR APPROVAL

description	revision	date	drawn by
ISSUED FOR APPROVAL	A	05.07.21	CB

job
LEON - CAMDEN

drawing
PROPOSED GENERAL ARRANGEMENT

scale	date	drawing no.	rev
AS SHOWN @ A1	05.07.21	GA-103	A