


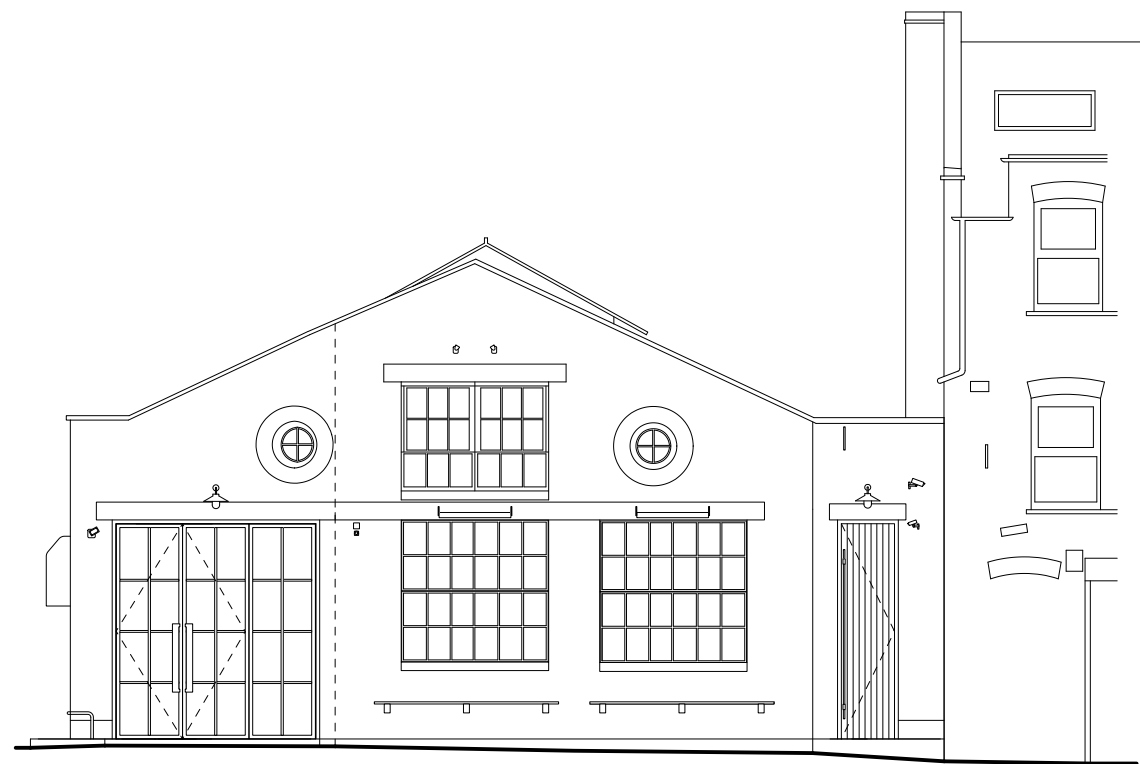




1 FRONT ELEVATION

EX01 SCALE: 1:100 @ A1




2 SIDE ELEVATION

EX01 SCALE: 1:100 @ A1

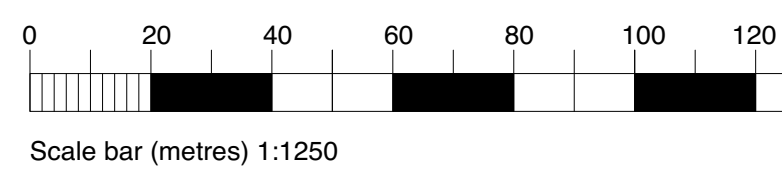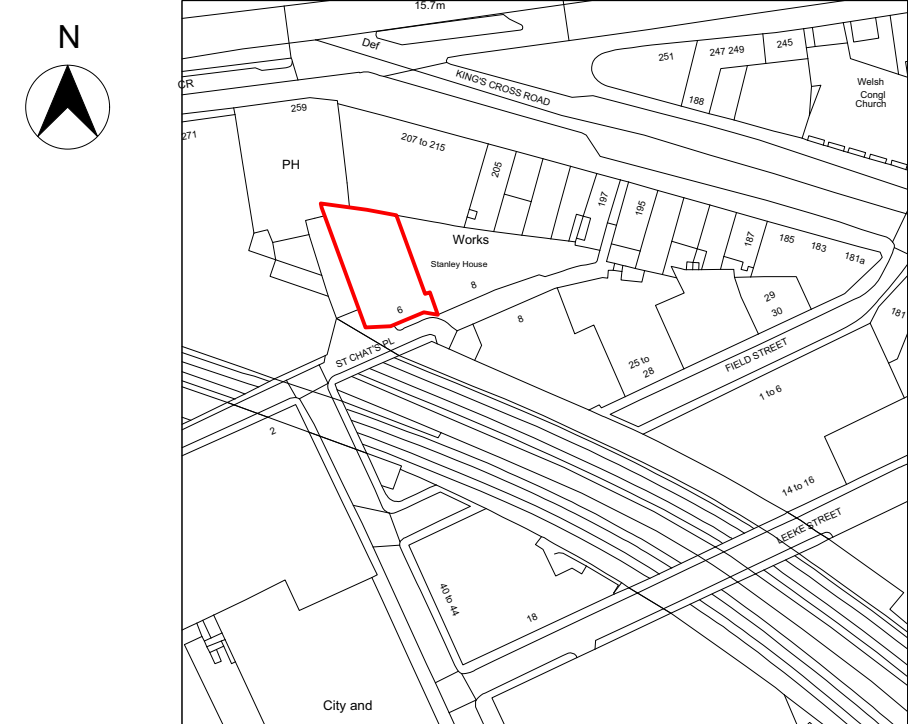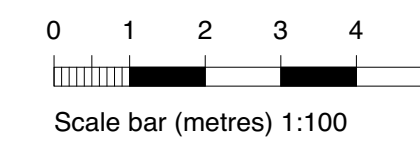


3 LOCATION PLAN

EX01 SCALE: 1:1250 @ A1

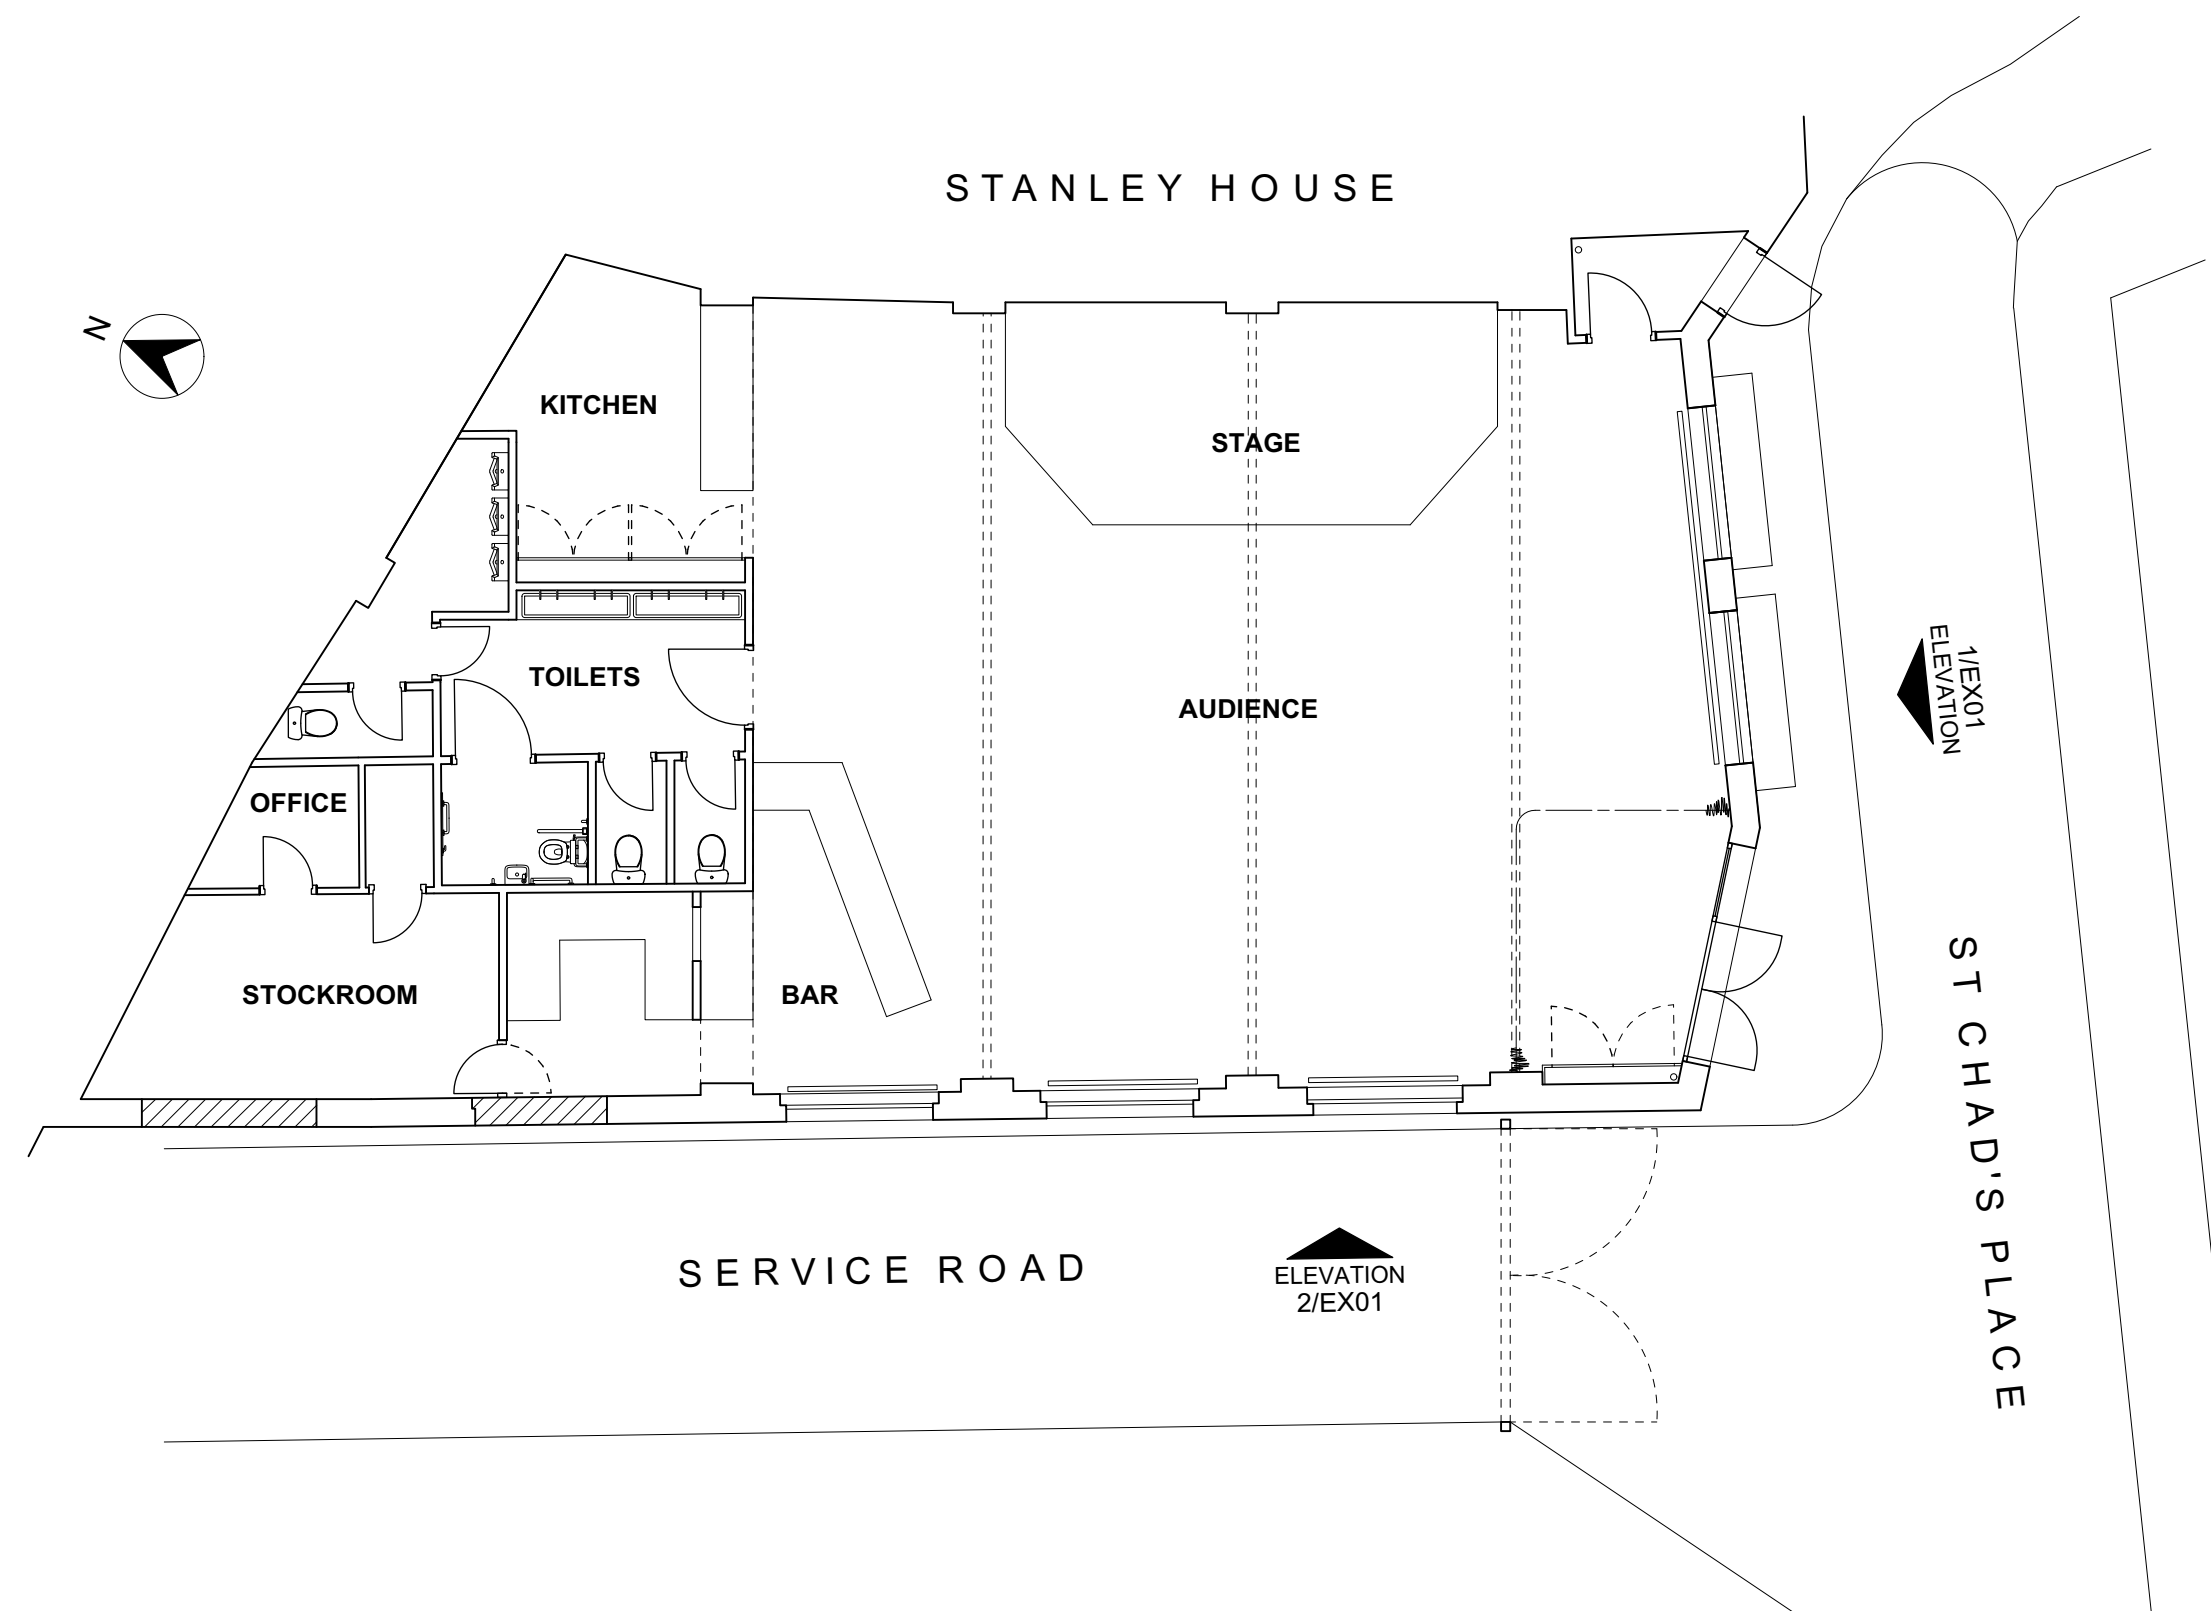

4 GROUND FLOOR PLAN

EX01 SCALE: 1:100 @ A1

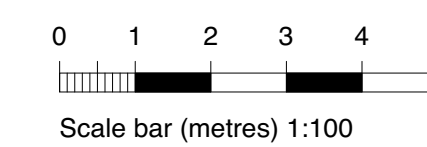

Figured dimensions shall be taken in preference to scaled dimensions and any discrepancies or errors are to be referred to the Designer. Contractors, sub-contractors and suppliers must verify all dimensions on site before commencing work or making any fabrication drawings. © Copyright Reserved



For Office Use: A_12489

JAMBOREE VENUE
6 ST CHADS PLACE
LONDON
WC1X 9HH
UK

DRAWN BY:

TB

ISSUE / DATE:

CHANGE OF USE 21.04.2021

REVISION :

SHEET TITLE :

LOCATION PLAN

GROUND FLOOR PLAN

ELEVATIONS

SHEET NO. :

EX01