


PROPOSED GROUND FLOOR PLAN  
335 KENTISH TOWN ROAD


20 YORK MEWS

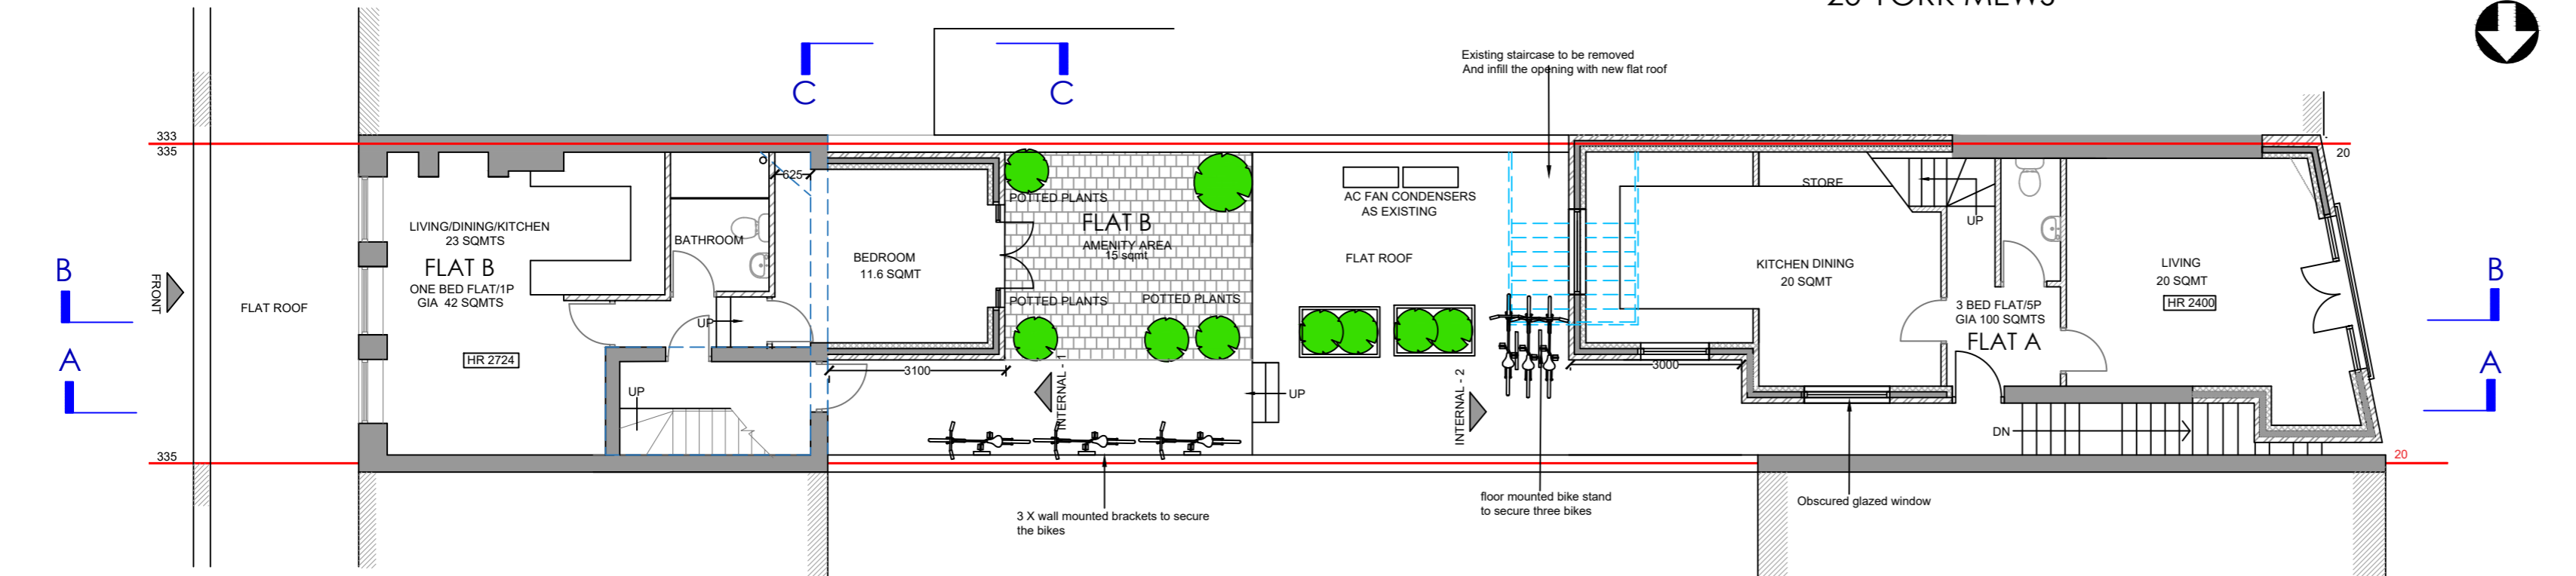


PROPOSED FIRST FLOOR PLAN

AREA TABLE

No.	TYPE	GIA
FLAT A	THREE BED FLAT-5P	100 sqmt
FLAT B	ONE BED FLAT-1P	42sqmt
FLAT C	THREE BED FLAT-4P	84sqmt

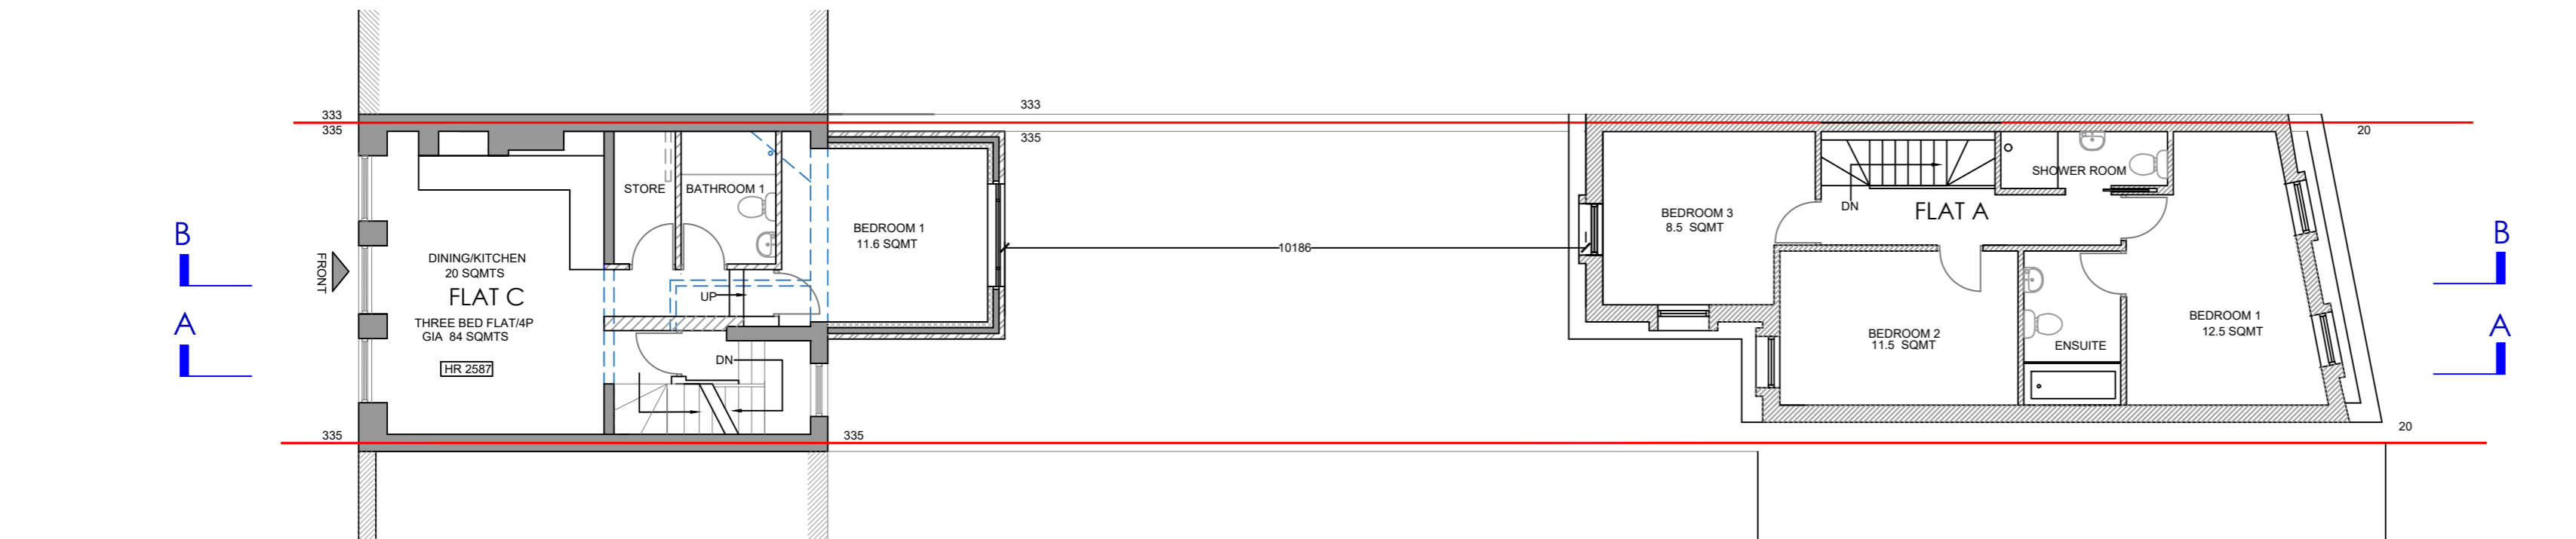

PROPOSED SECOND FLOOR PLAN

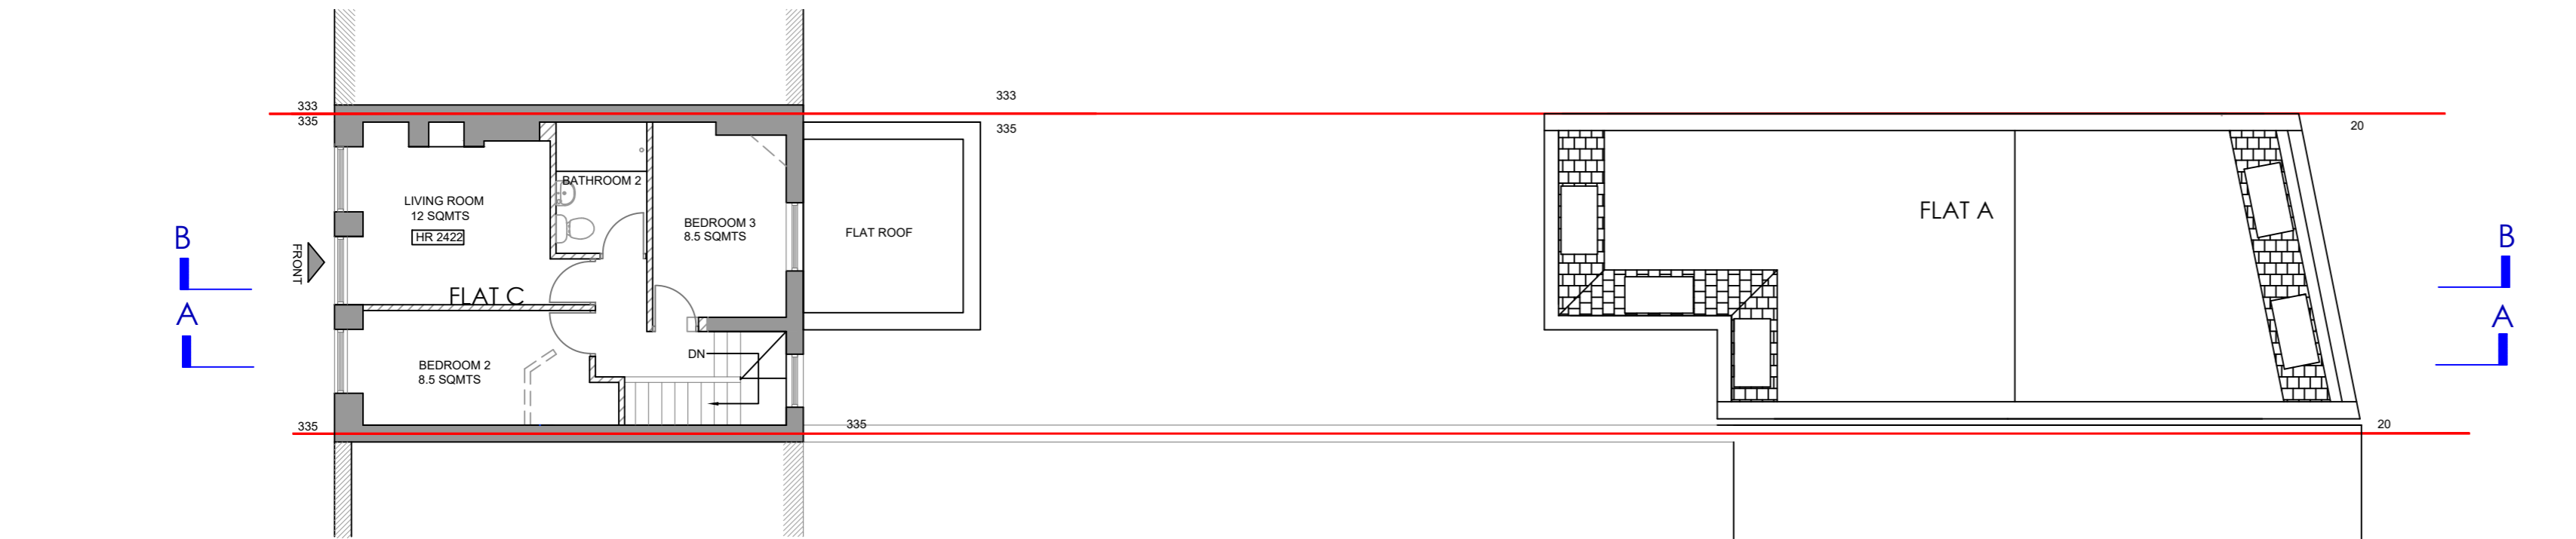

PROPOSED THIRD FLOOR PLAN

PLANNING

Rev	Description	Date
<p>140 Kemp House, City Road, London, EC1V 2HX Phone: 07728360574 Email: archaize@aol.com</p>		
<p>Address: 335 KENTISH TOWN ROAD 20 YORK MEWS LONDON NW5 2TJ</p>		
<p>Drawing Title: PROPOSED FLOOR PLANS</p>		
Scale: 1:100@A2	Drawing No.	Rev
Date: MAY 2021	1086-513	A