


GROUND FLOOR PLAN
EXISTING



FIRST FLOOR PLAN
EXISTING

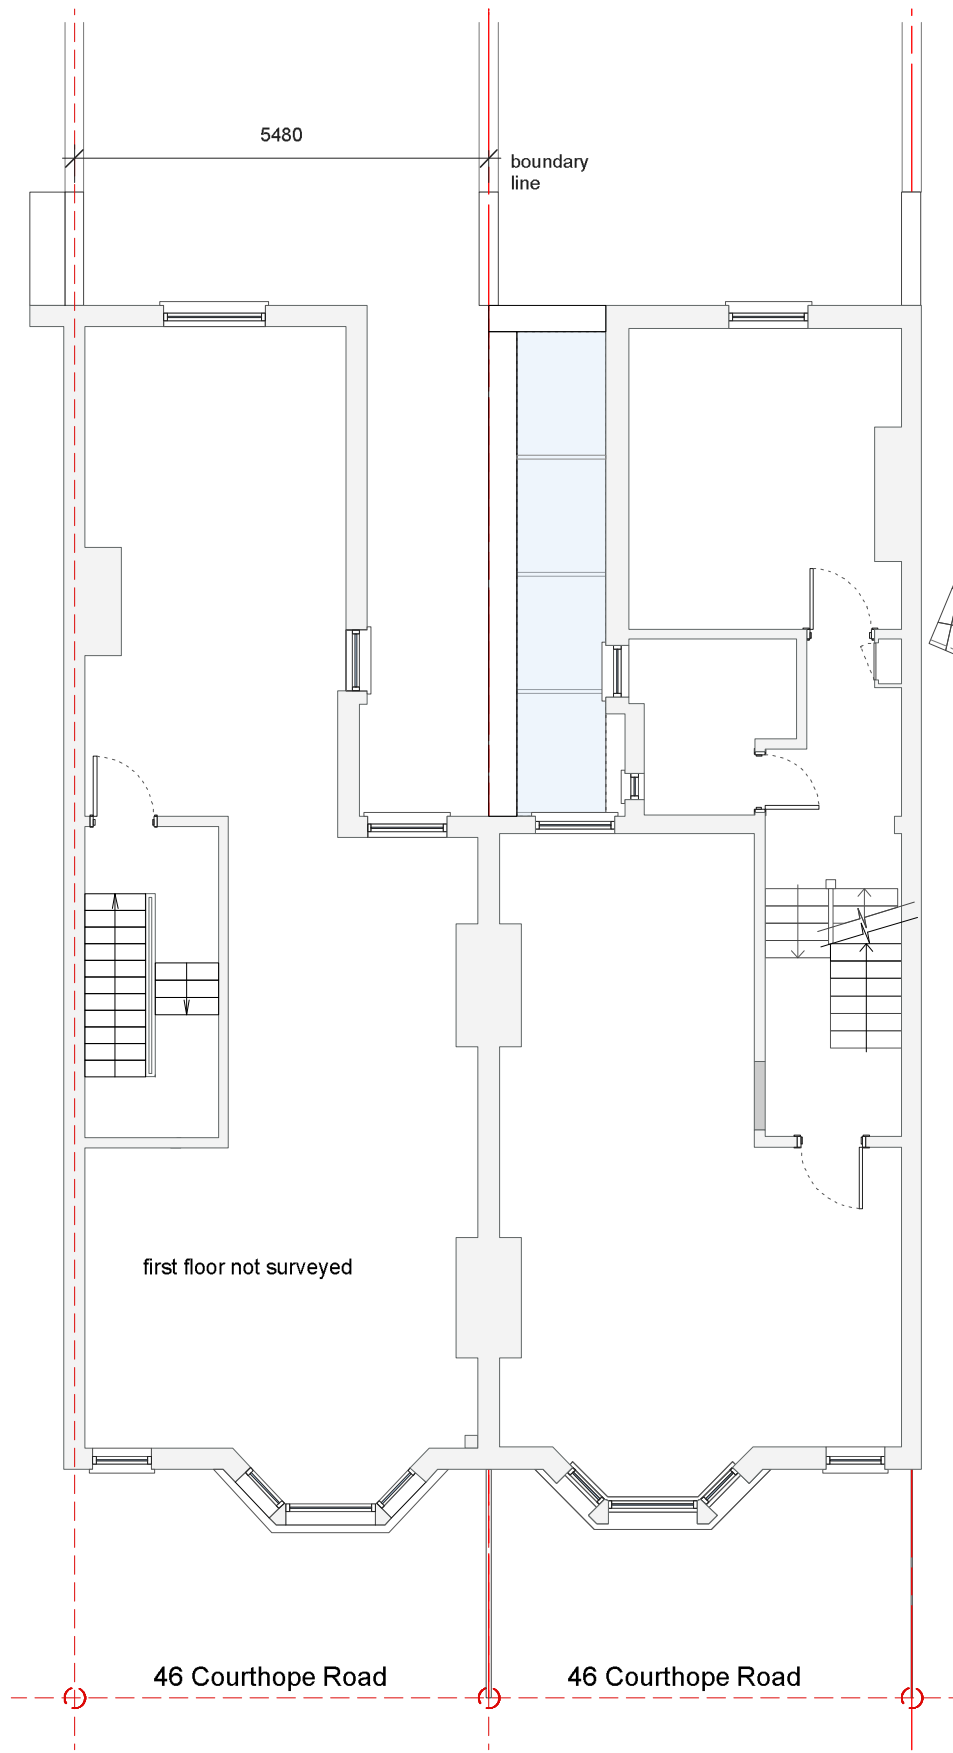

OS map scale 1:1250

do not scale dimension from this drawing.
all measurements given are indicative.
all dimensions to be determined on site
prior to purchase and manufacture.
all discrepancies between indicative
dimensions and those measured on site
to be brought to the architect's attention.

this drawing is copyright and should not be
copied or duplicated in anyway without the
consent of *ink*architects Ltd.

*ink*architects


1006 Harrow Road, London, NW10 5NS
inkarchitects@outlook.com
020 8964 3260


project address
Flat A, 46 Courthope Road
London
NW3 2LD

project No 1054 drawing No P'x'01


status
Planning

drawing title date 03/21
Flat floor plan Existing scale 1:100

 

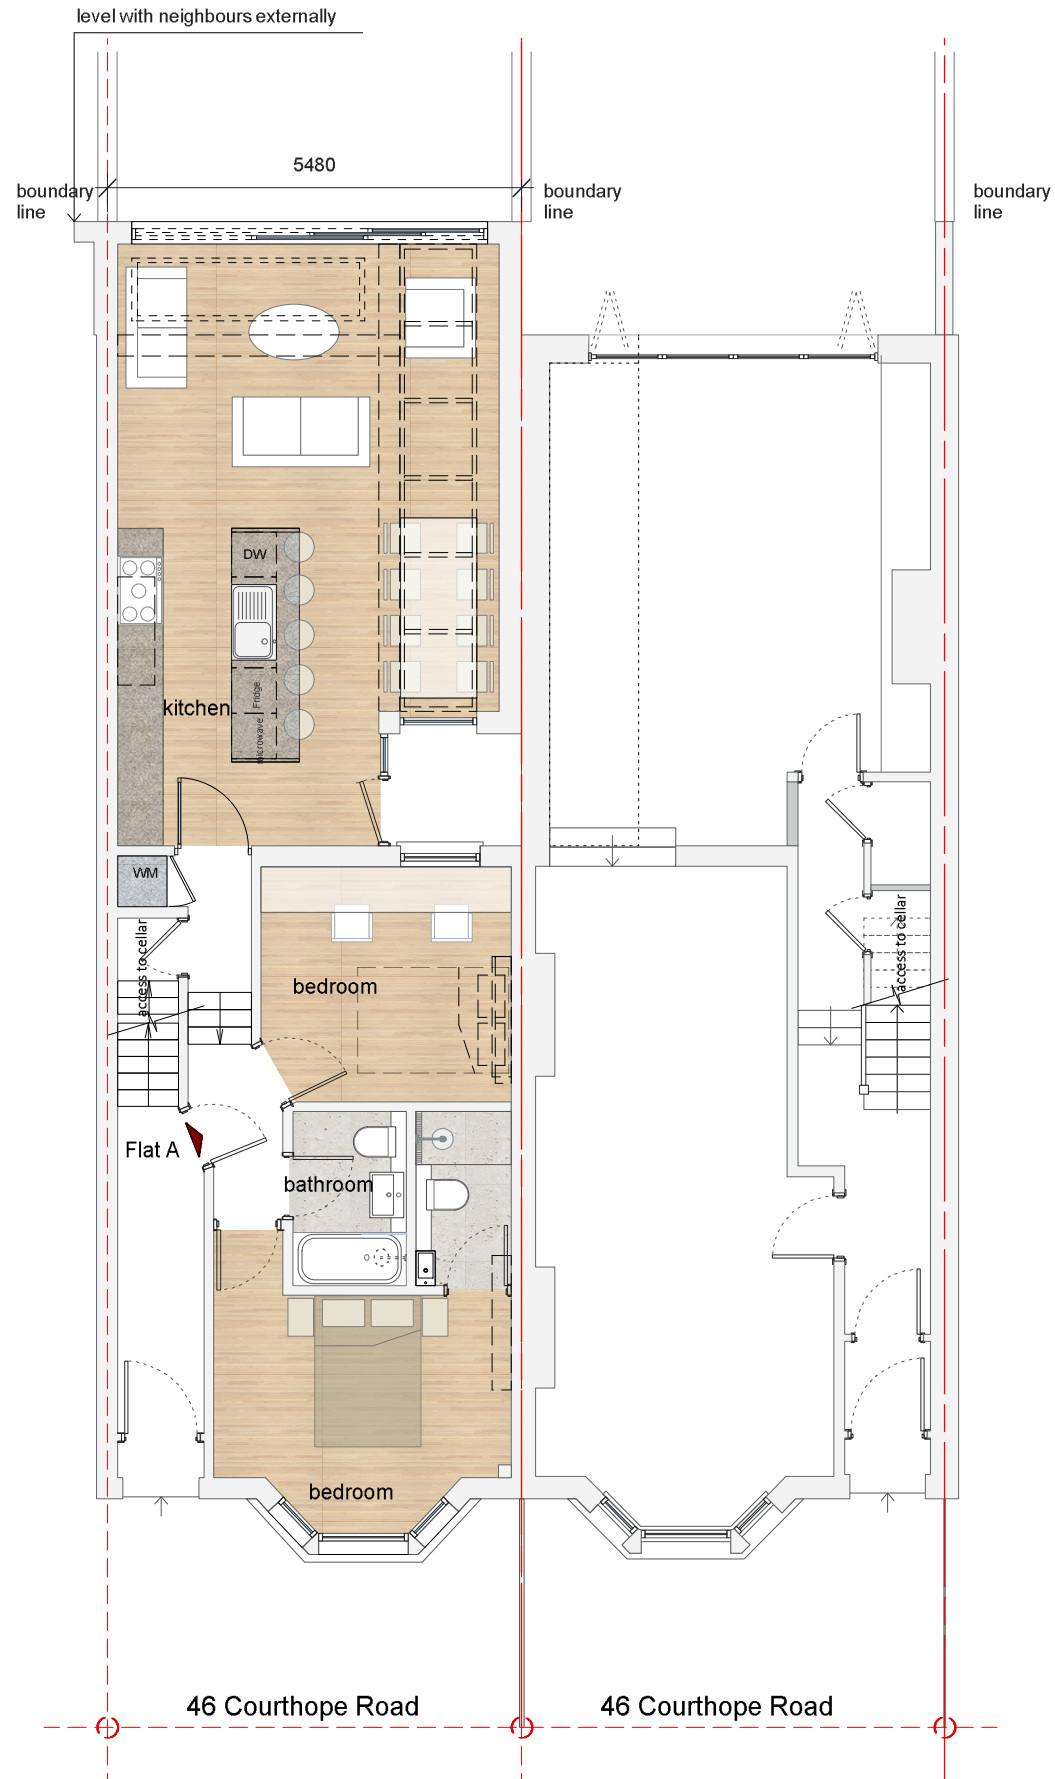

GROUND FLOOR PLAN
PROPOSED

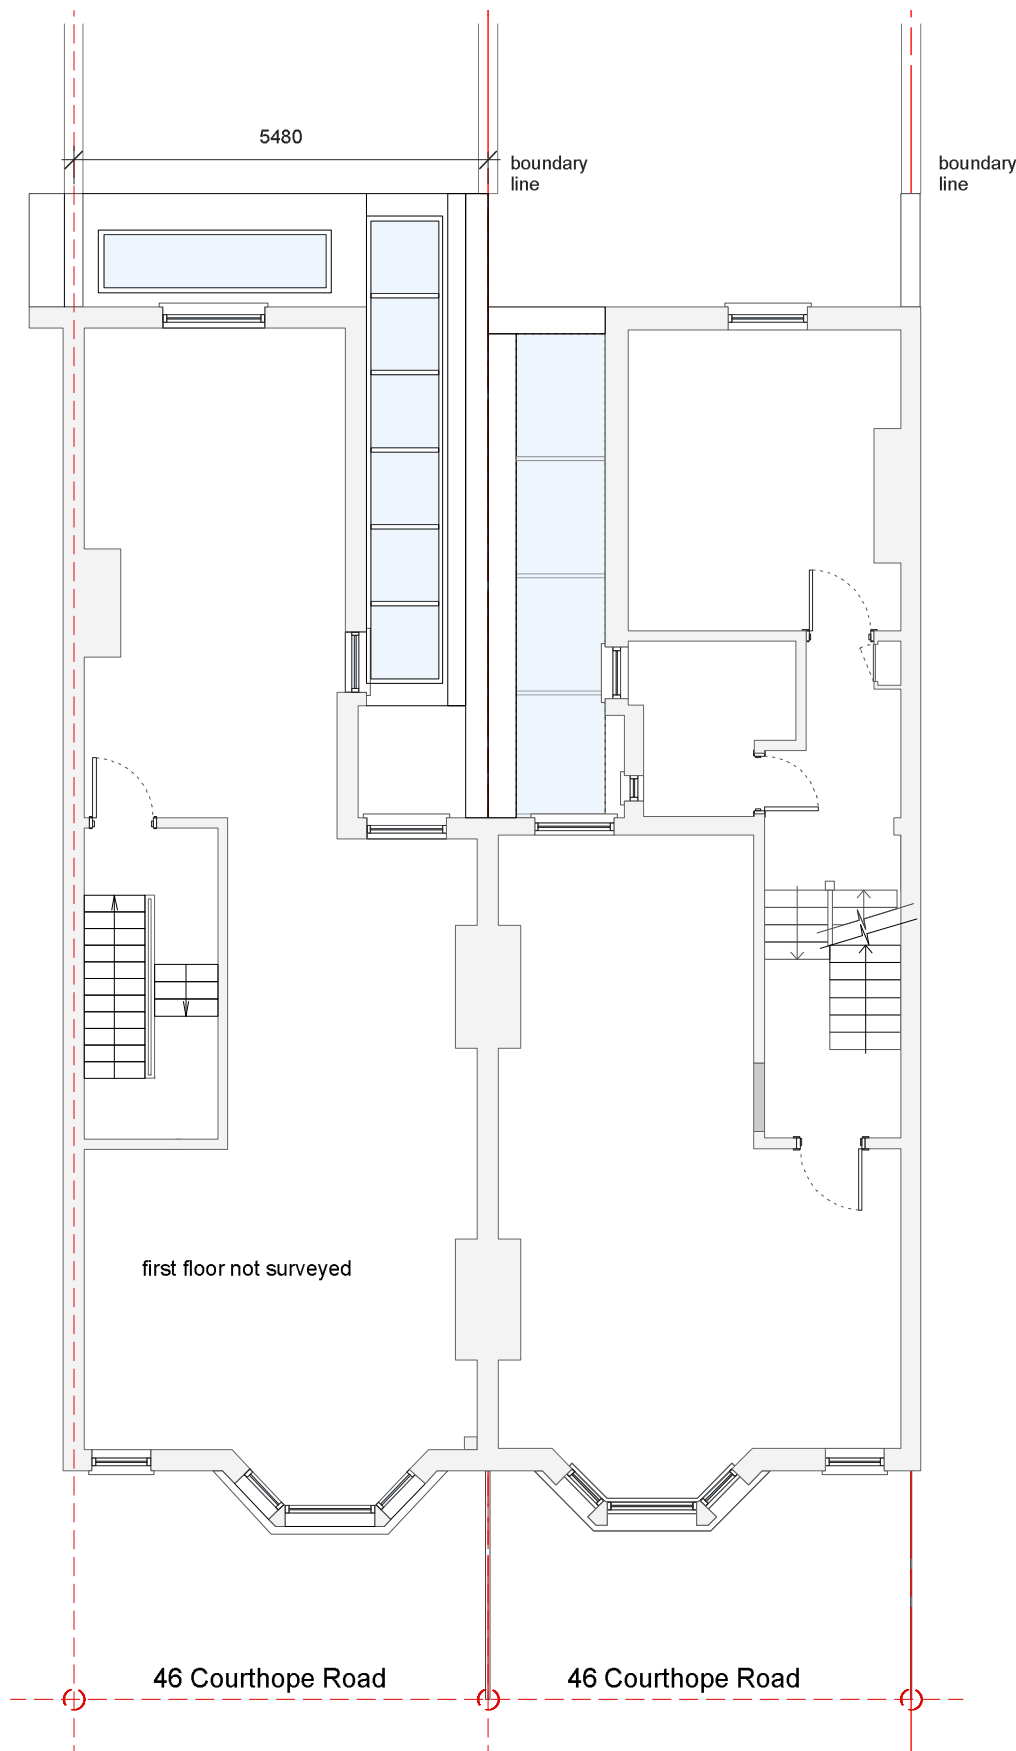

FIRST FLOOR PLAN
PROPOSED

do not scale dimension from this drawing.
all measurements given are indicative.
all dimensions to be determined on site
prior to purchase and manufacture.
all discrepancies between indicative
dimensions and those measured on site
to be brought to the architect's attention.

this drawing is copyright and should not be
copied or duplicated in anyway without the
consent of *inkarchitects* Ltd.

inkarchitects

1006 Harrow Road, London, NW10 5NS
inkarchitects@outlook.com
020 8964 3260

project address
Flat A, 46 Courthope Road
London
NW3 2LD

project No drawing No
1054 P'01

status
Planning

drawing title date
Ground floor plan 06/20
Proposed scale 1:100

