



45-61

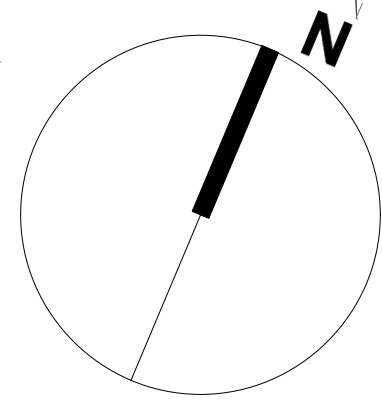

52

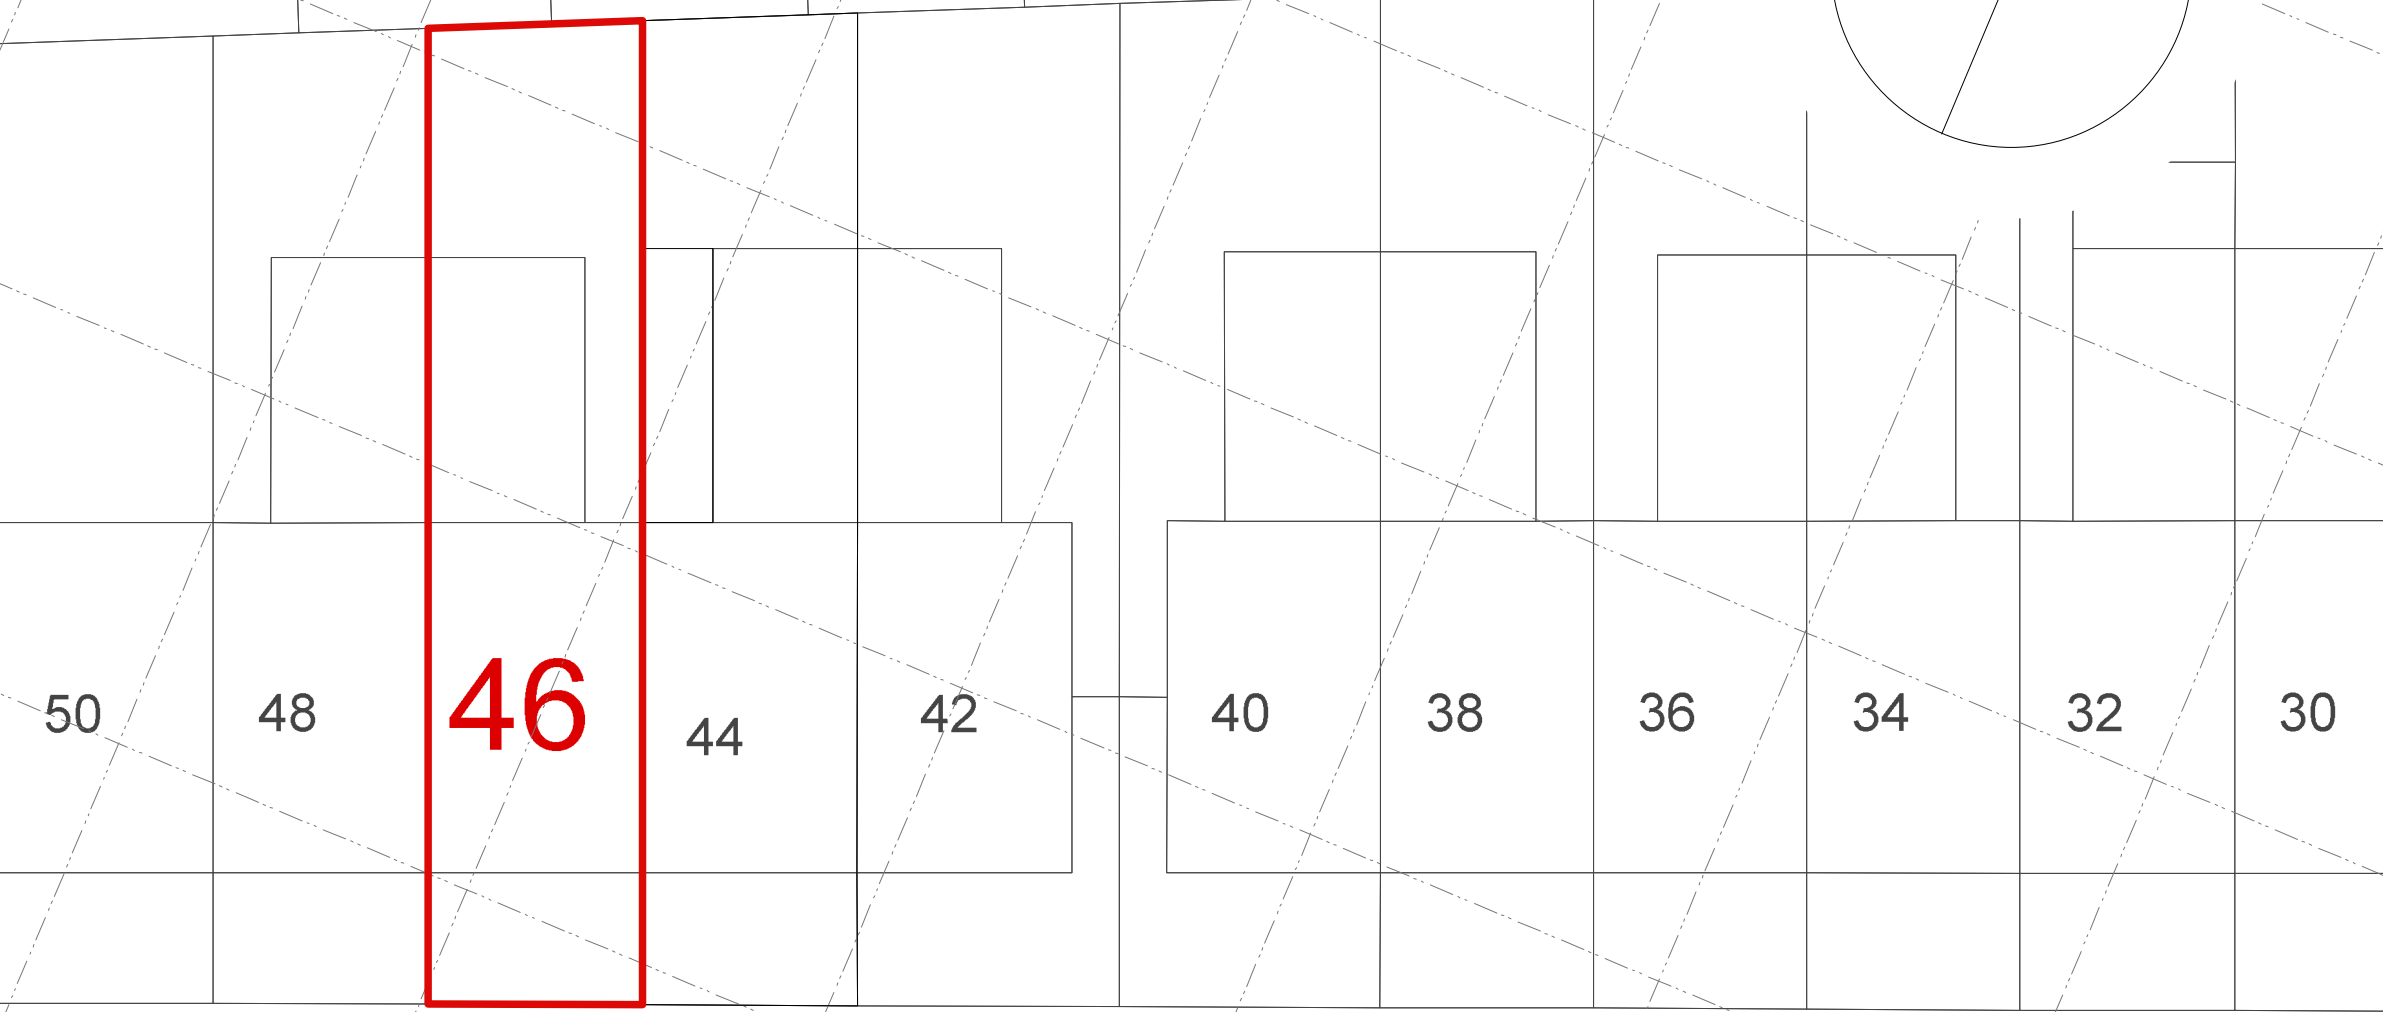

# Courthope Road

do not scale dimension from this drawing.  
 all measurements given are indicative.  
 all dimensions to be determined on site  
 prior to purchase and manufacture.  
 all discrepancies between indicative  
 dimensions and those measured on site  
 to be brought to the architect's attention.

this drawing is copyright and should not be  
 copied or duplicated in anyway without the  
 consent of *inkarchitects* Ltd.

project	
Flat A, 46 Courthope Road London NW3 2LD	
project No	drawing No
1054	P'S'01
status	
Planning	
drawing title	date
Site plan	03/21
Existing	scale
	1:200

*inkarchitects*

1006 Harrow Road, London, NW10 5NS  
 inkarchitects@outlook.com  
 020 8964 3260