




TYBALDS ESTATE REGENERATION CAMDEN

PLANNING DRAWINGS SET

JULY 2021

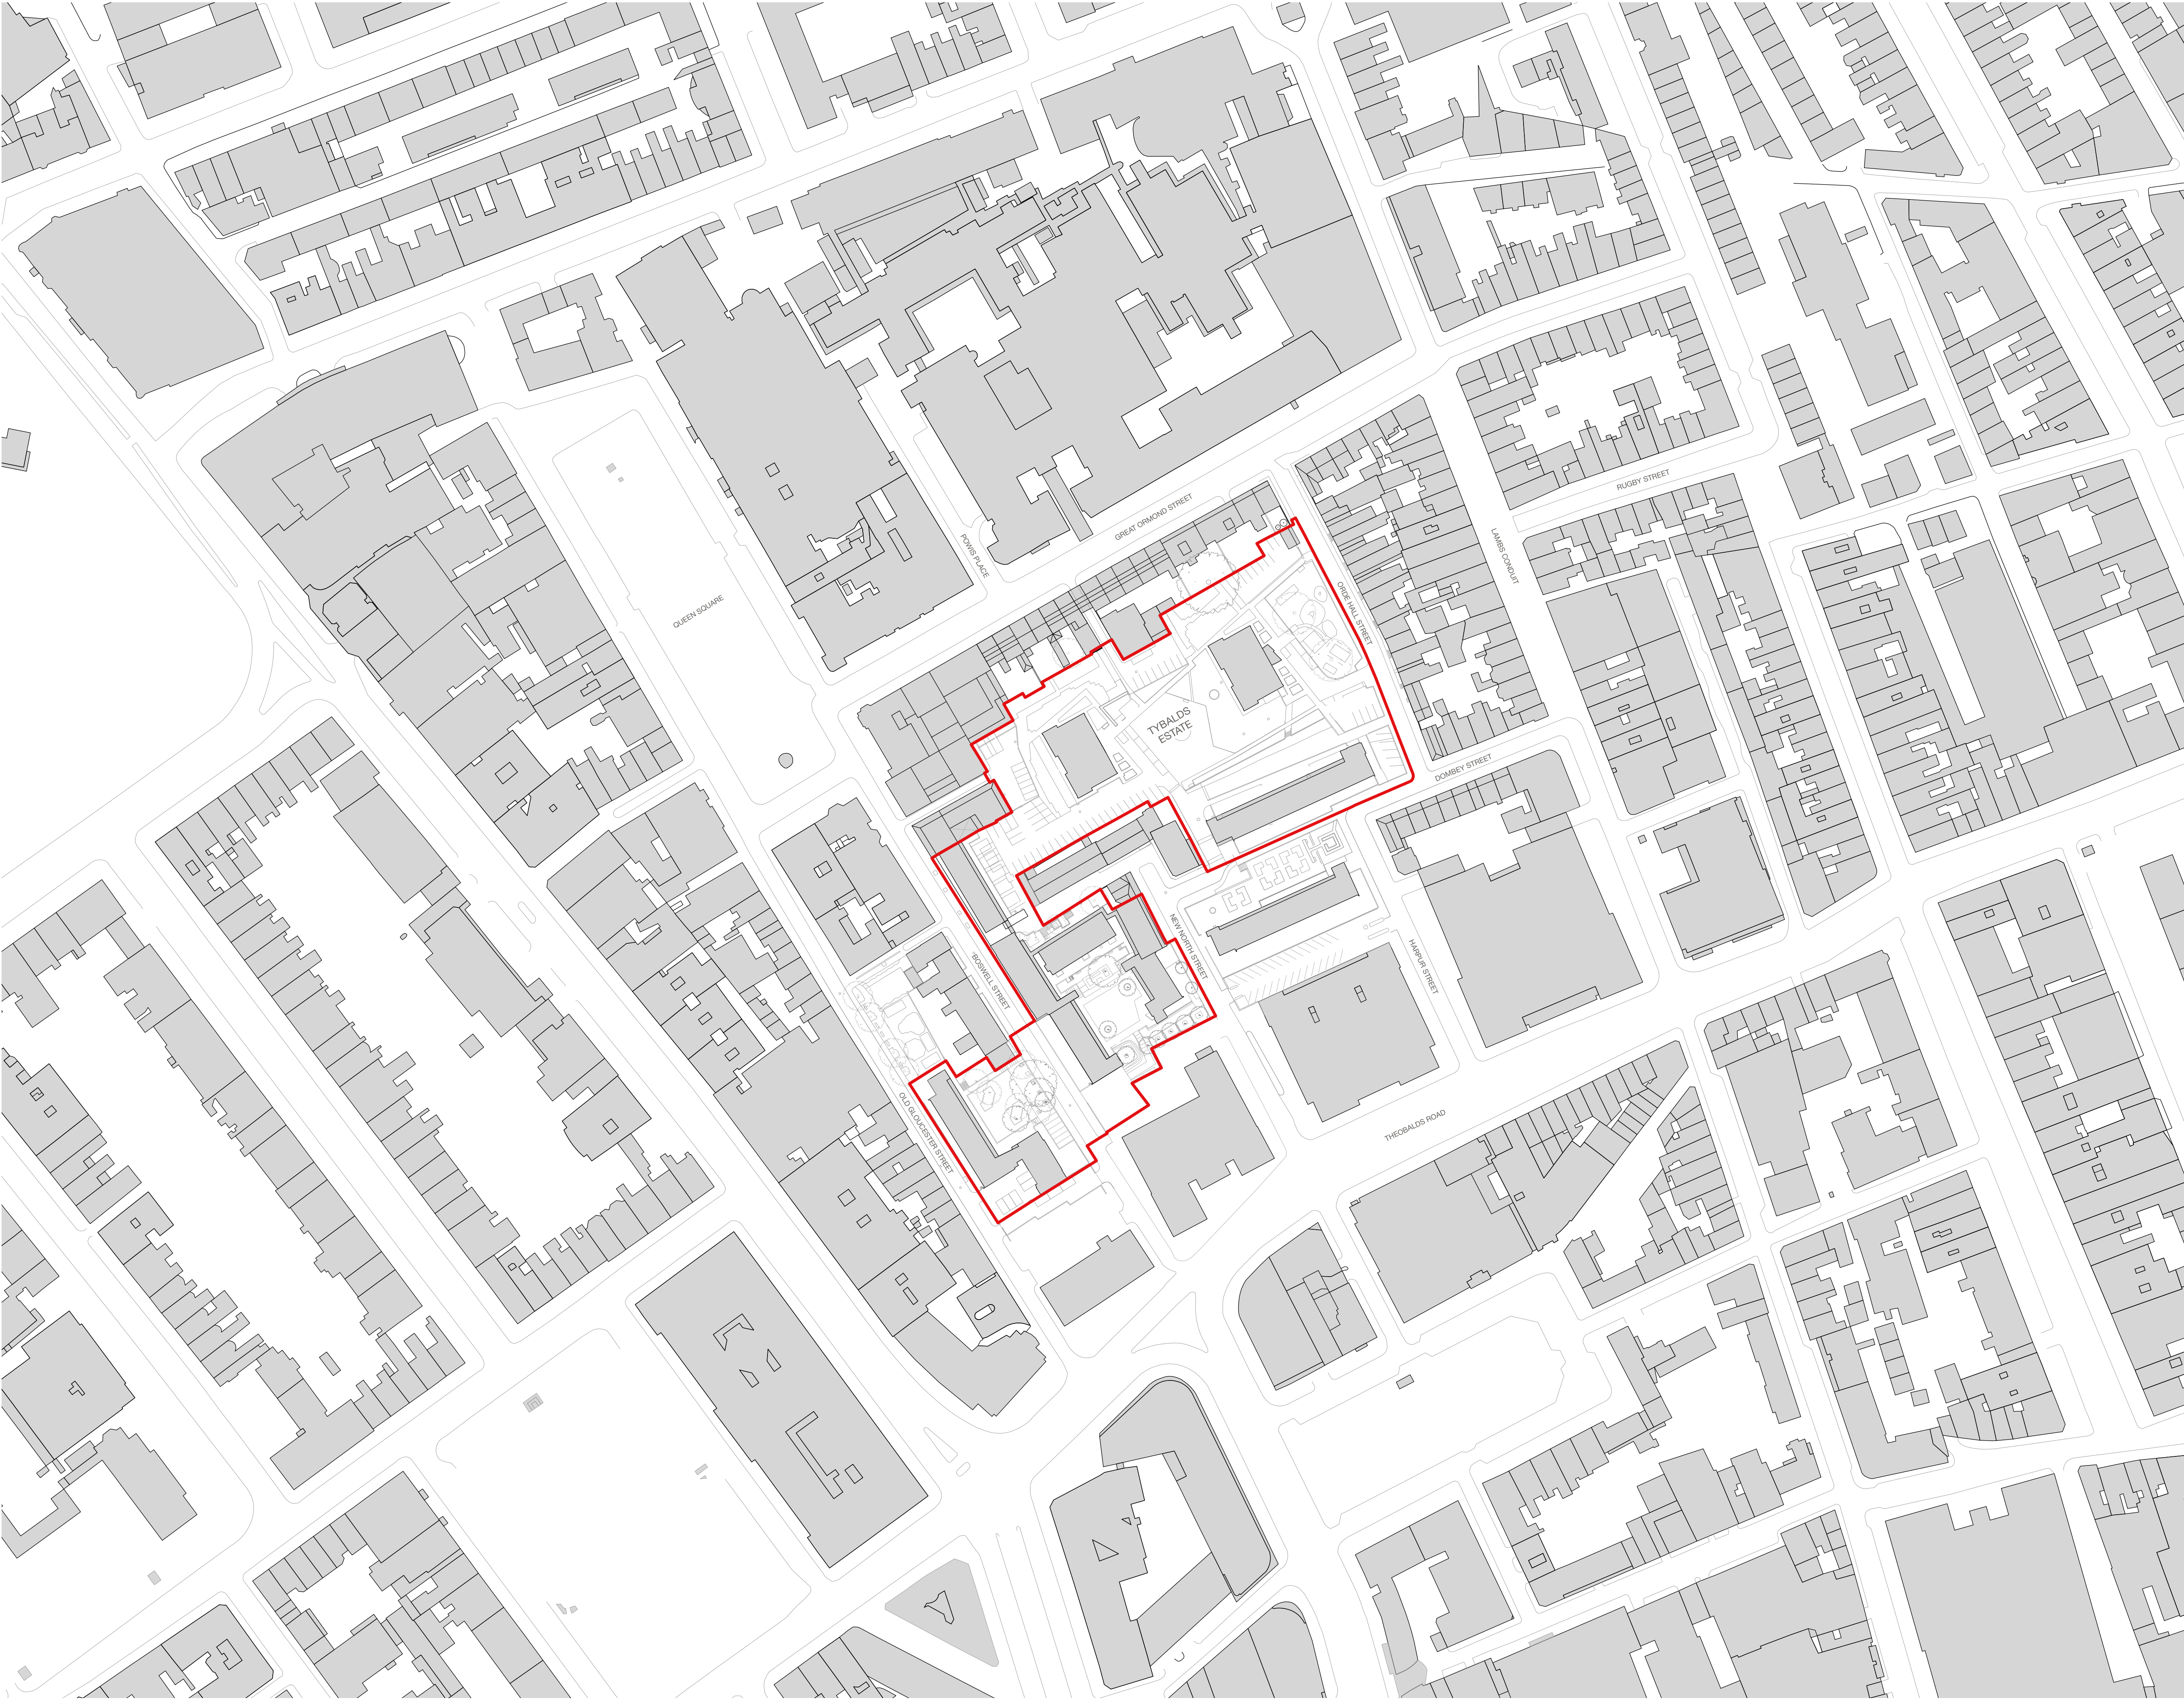

Notes:

- 1. Do not scale from this drawing.
- 2. All dimensions to be verified prior to the commencement of any work or the production of any shop drawings.
- 3. Matthew Lloyd Architects (MLA) shall be notified in writing of any discrepancies.
- 4. Survey and boundaries indicative only.
- 5. Proposals are subject to utilities surveys and specialist consultants' input & coordination.
- 6. Any areas indicated are approximate and indicative only.
- 7. Where an item is covered by drawings in different scales the larger scale drawing is to be worked to.
- 8. Drawing to be read in conjunction with relevant consultant's drawings and specifications.
- 9. Where MLA services on a project do not include for site inspections and work surveys, MLA do not warrant that 'as built' issue drawings are a complete and accurate record of what has been built.
- 10. MLA shall not be liable for the consequences of any use, misuse or variation of this drawing for any purpose other than that for which it was originally prepared.
- 11. This title block is copyright of MLA and should not be used, removed, or altered without permission and clear identification.

Revisions:

PLANNING




MatthewLloydArchitects LLP

1b The Hangar
Perseverance Works
38 Kingsland Road
London E2 8DD
T 020 7613 1934
email: mail@matthewlloyd.co.uk
www.matthewlloyd.co.uk

Original Sheet Size

A1

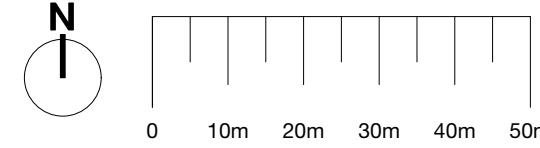

Date:	Scale:	Checked by:	Drawn by:
Jul-21	1:1000 @ A1	ASp	GP
Project: TYBALDS ESTATE CAMDEN			
Drawing title: SITE LOCATION PLAN			
Reference:	Dwg. No:	Rev:	
TE	X-001	-	



Notes:

1. Do not scale from this drawing.
2. All dimensions to be verified prior to the commencement of any work or the production of any shop drawings.
3. Matthew Lloyd Architects (MLA) shall be notified in writing of any discrepancies.
4. Survey and boundaries indicative only.
5. Proposals are subject to utilities surveys and specialist consultants' input & coordination.
6. Any areas indicated are approximate and indicative only.
7. Where an item is covered by drawings in different scales the larger scale drawing is to be worked to.
8. Drawing to be read in conjunction with relevant consultant's drawings and specifications.
9. Where MLA services on a project do not include for site inspections and work surveys, MLA do not warrant that 'as built' issue drawings are a complete and accurate record of what has been built.
10. MLA shall not be liable for the consequences of any use, misuse or variation of this drawing for any purpose other than that for which it was originally prepared.
11. This title block is copyright of MLA and should not be used, removed, or altered without permission and clear identification.

KEY:

- Application Boundary
- Camden's ownership

Revisions:

PLANNING




MatthewLloydArchitects LLP


1b The Hangar
Perseverance Works
38 Kingsland Road
London E2 8DD
T 020 7613 1934
email: mail@matthewlloyd.co.uk
www.matthewlloyd.co.uk
©2021

Original Sheet Size

A1

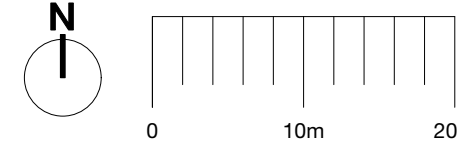

Date: Jul-21	Scale: 1:500 @ A1	Checked by: ASp	Drawn by: GP
Project: TYBALDS ESTATE CAMDEN			
Drawing title: SITE LOCATION PLAN- LAND OWNERSHIP			
Reference: TE	Dwg. No: X-002	Rev: -	

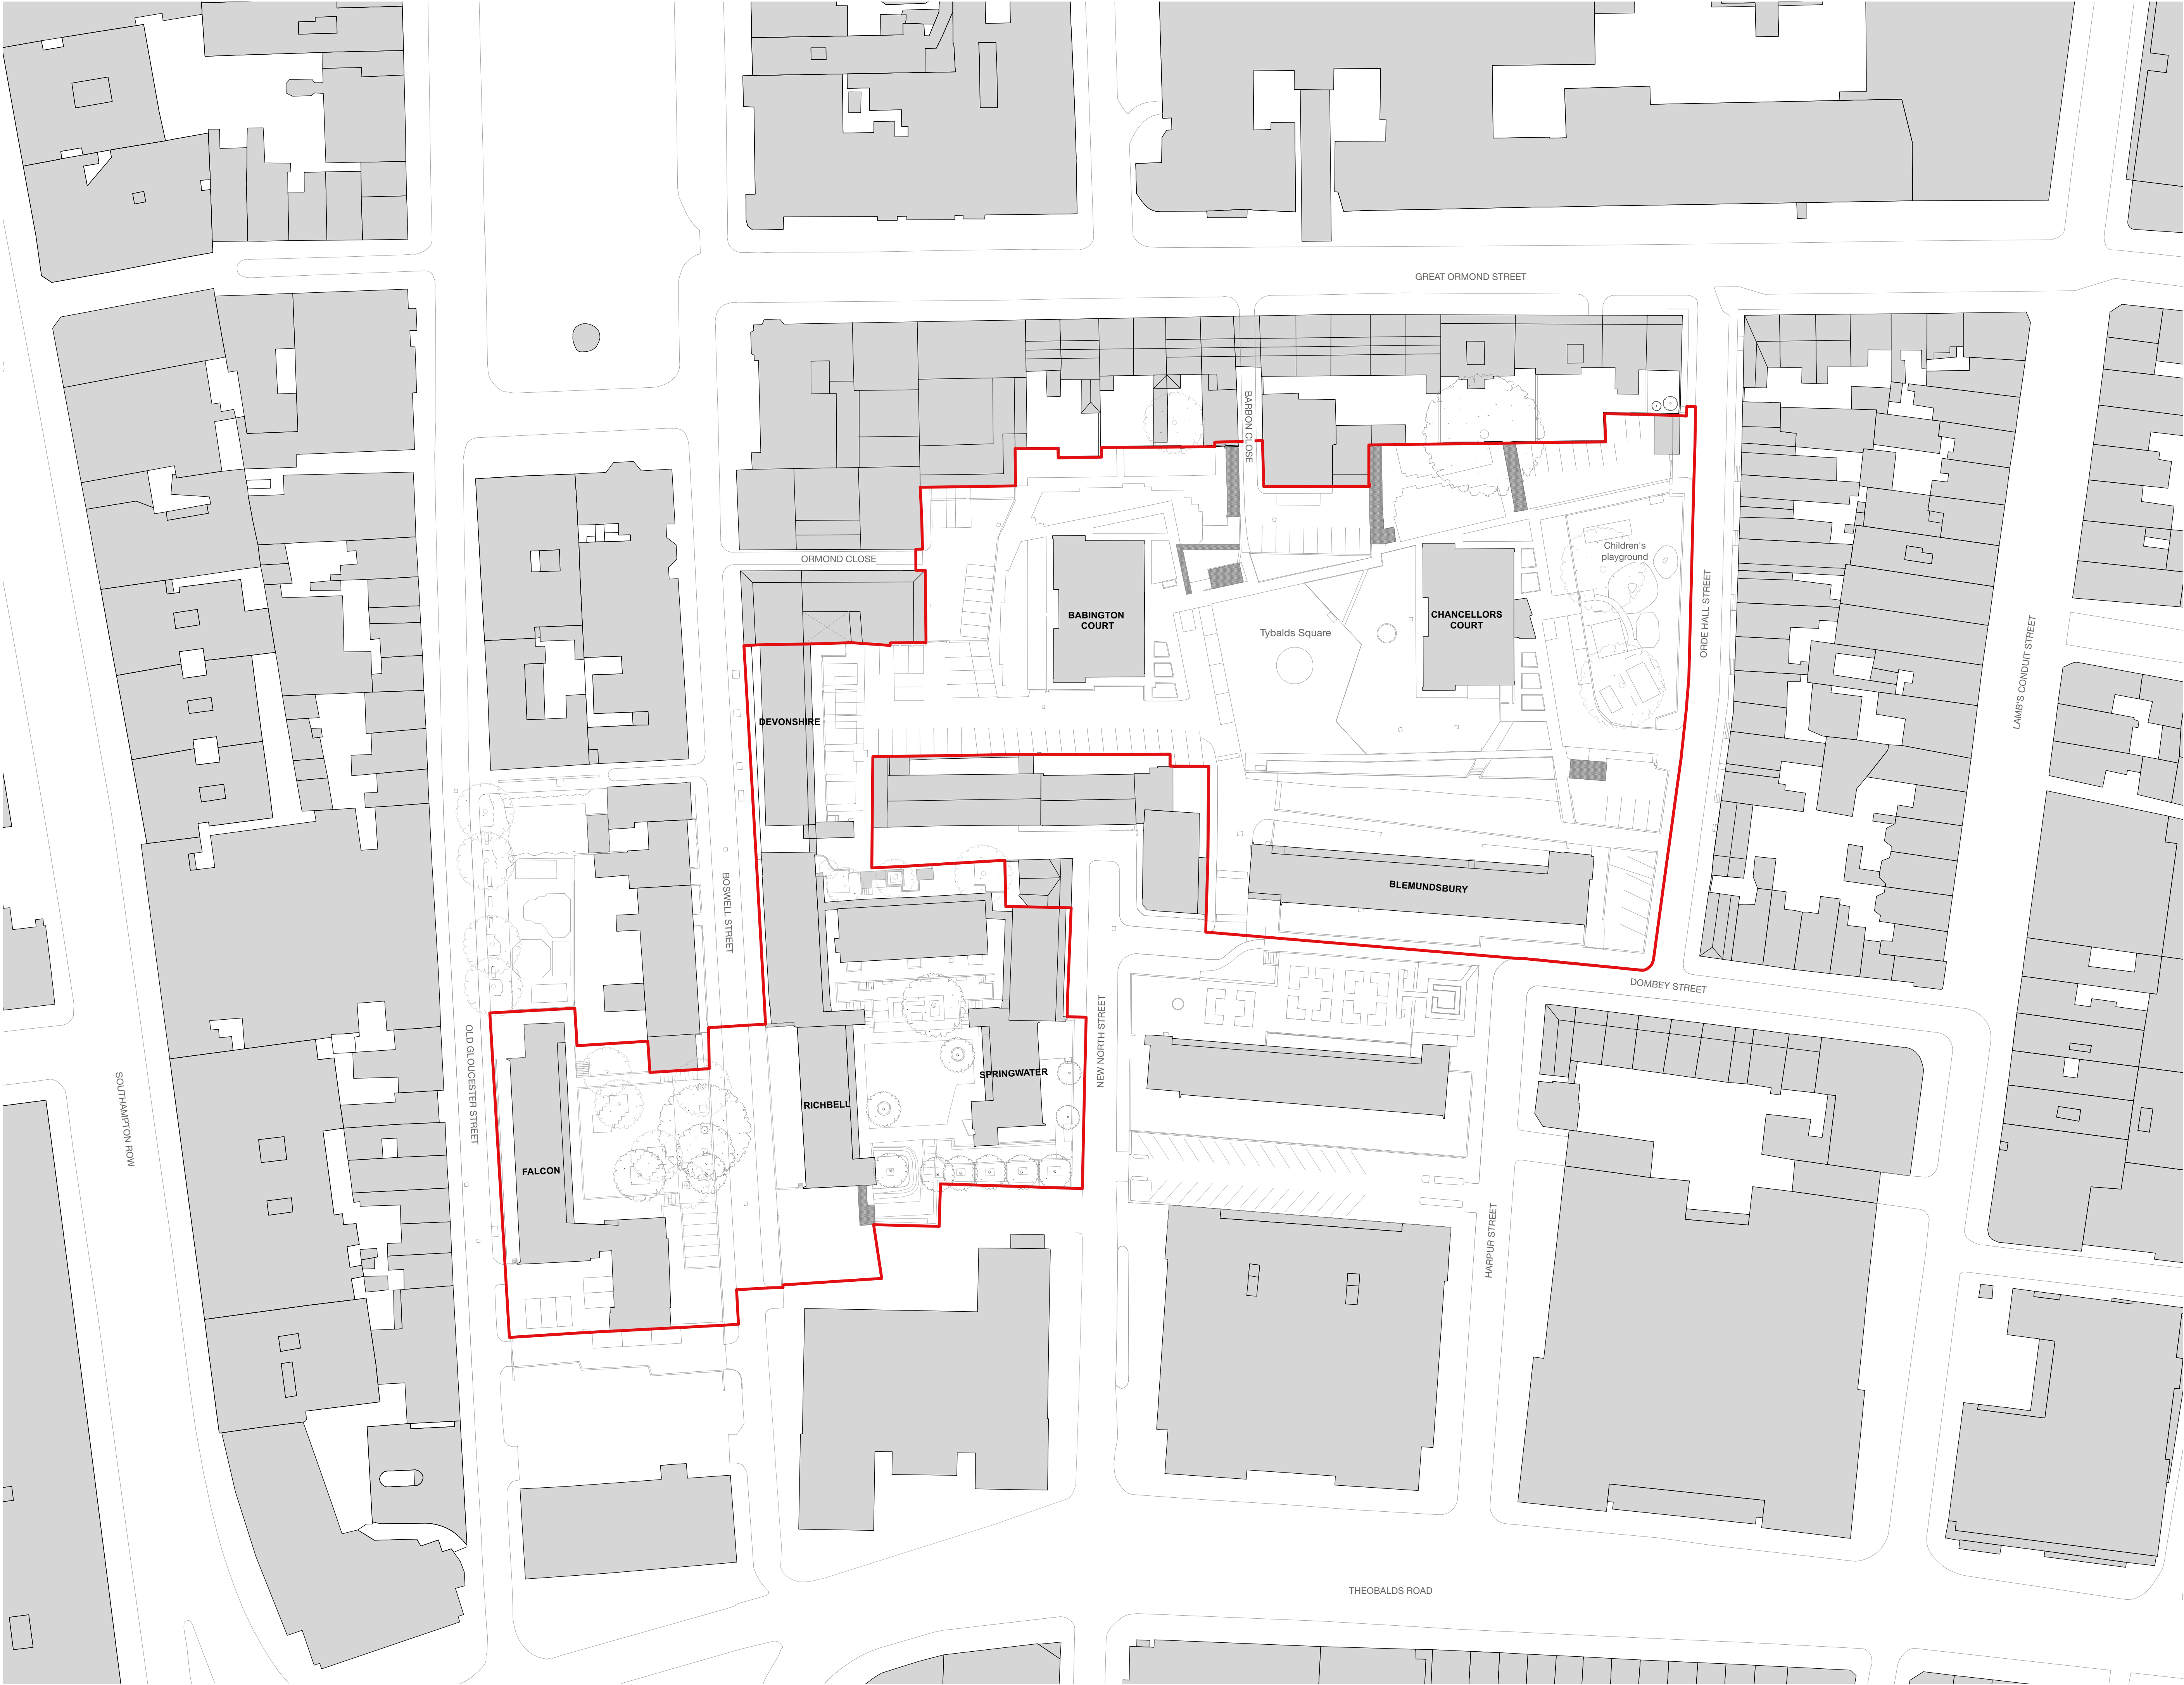

- Notes:
1. Do not scale from this drawing.
 2. All dimensions to be verified prior to the commencement of any work or the production of any shop drawings.
 3. Matthew Lloyd Architects (MLA) shall be notified in writing of any discrepancies.
 4. Survey and boundaries indicative only.
 5. Proposals are subject to utilities surveys and specialist consultants' input & coordination.
 6. Any areas indicated are approximate and indicative only.
 7. Where an item is covered by drawings in different scales the larger scale drawing is to be worked to.
 8. Drawing to be read in conjunction with relevant consultant's drawings and specifications.
 9. Where MLA services on a project do not include for site inspections and work surveys, MLA do not warrant that 'as built' issue drawings are a complete and accurate record of what has been built.
 10. MLA shall not be liable for the consequences of any use, misuse or variation of this drawing for any purpose other than that for which it was originally prepared.
 11. This title block is copyright of MLA and should not be used, removed, or altered without permission and clear identification.



Revisions:

PLANNING




MatthewLloydArchitects LLP


1b The Hangar
Perseverance Works
38 Kingsland Road
London E2 8DD
T 020 7613 1934
email: mail@matthewlloyd.co.uk
www.matthewlloyd.co.uk

Original Sheet Size

A1

 

Date:	Jul-21	Scale:	1:500@ A1	Checked by:	ASp	Drawn by:	GP
Project:							
TYBALDS ESTATE CAMDEN							
Drawing title:							
EXISTING SITE PLAN							
Reference:	TE	Dwg. No:	X-010	Rev:	-		

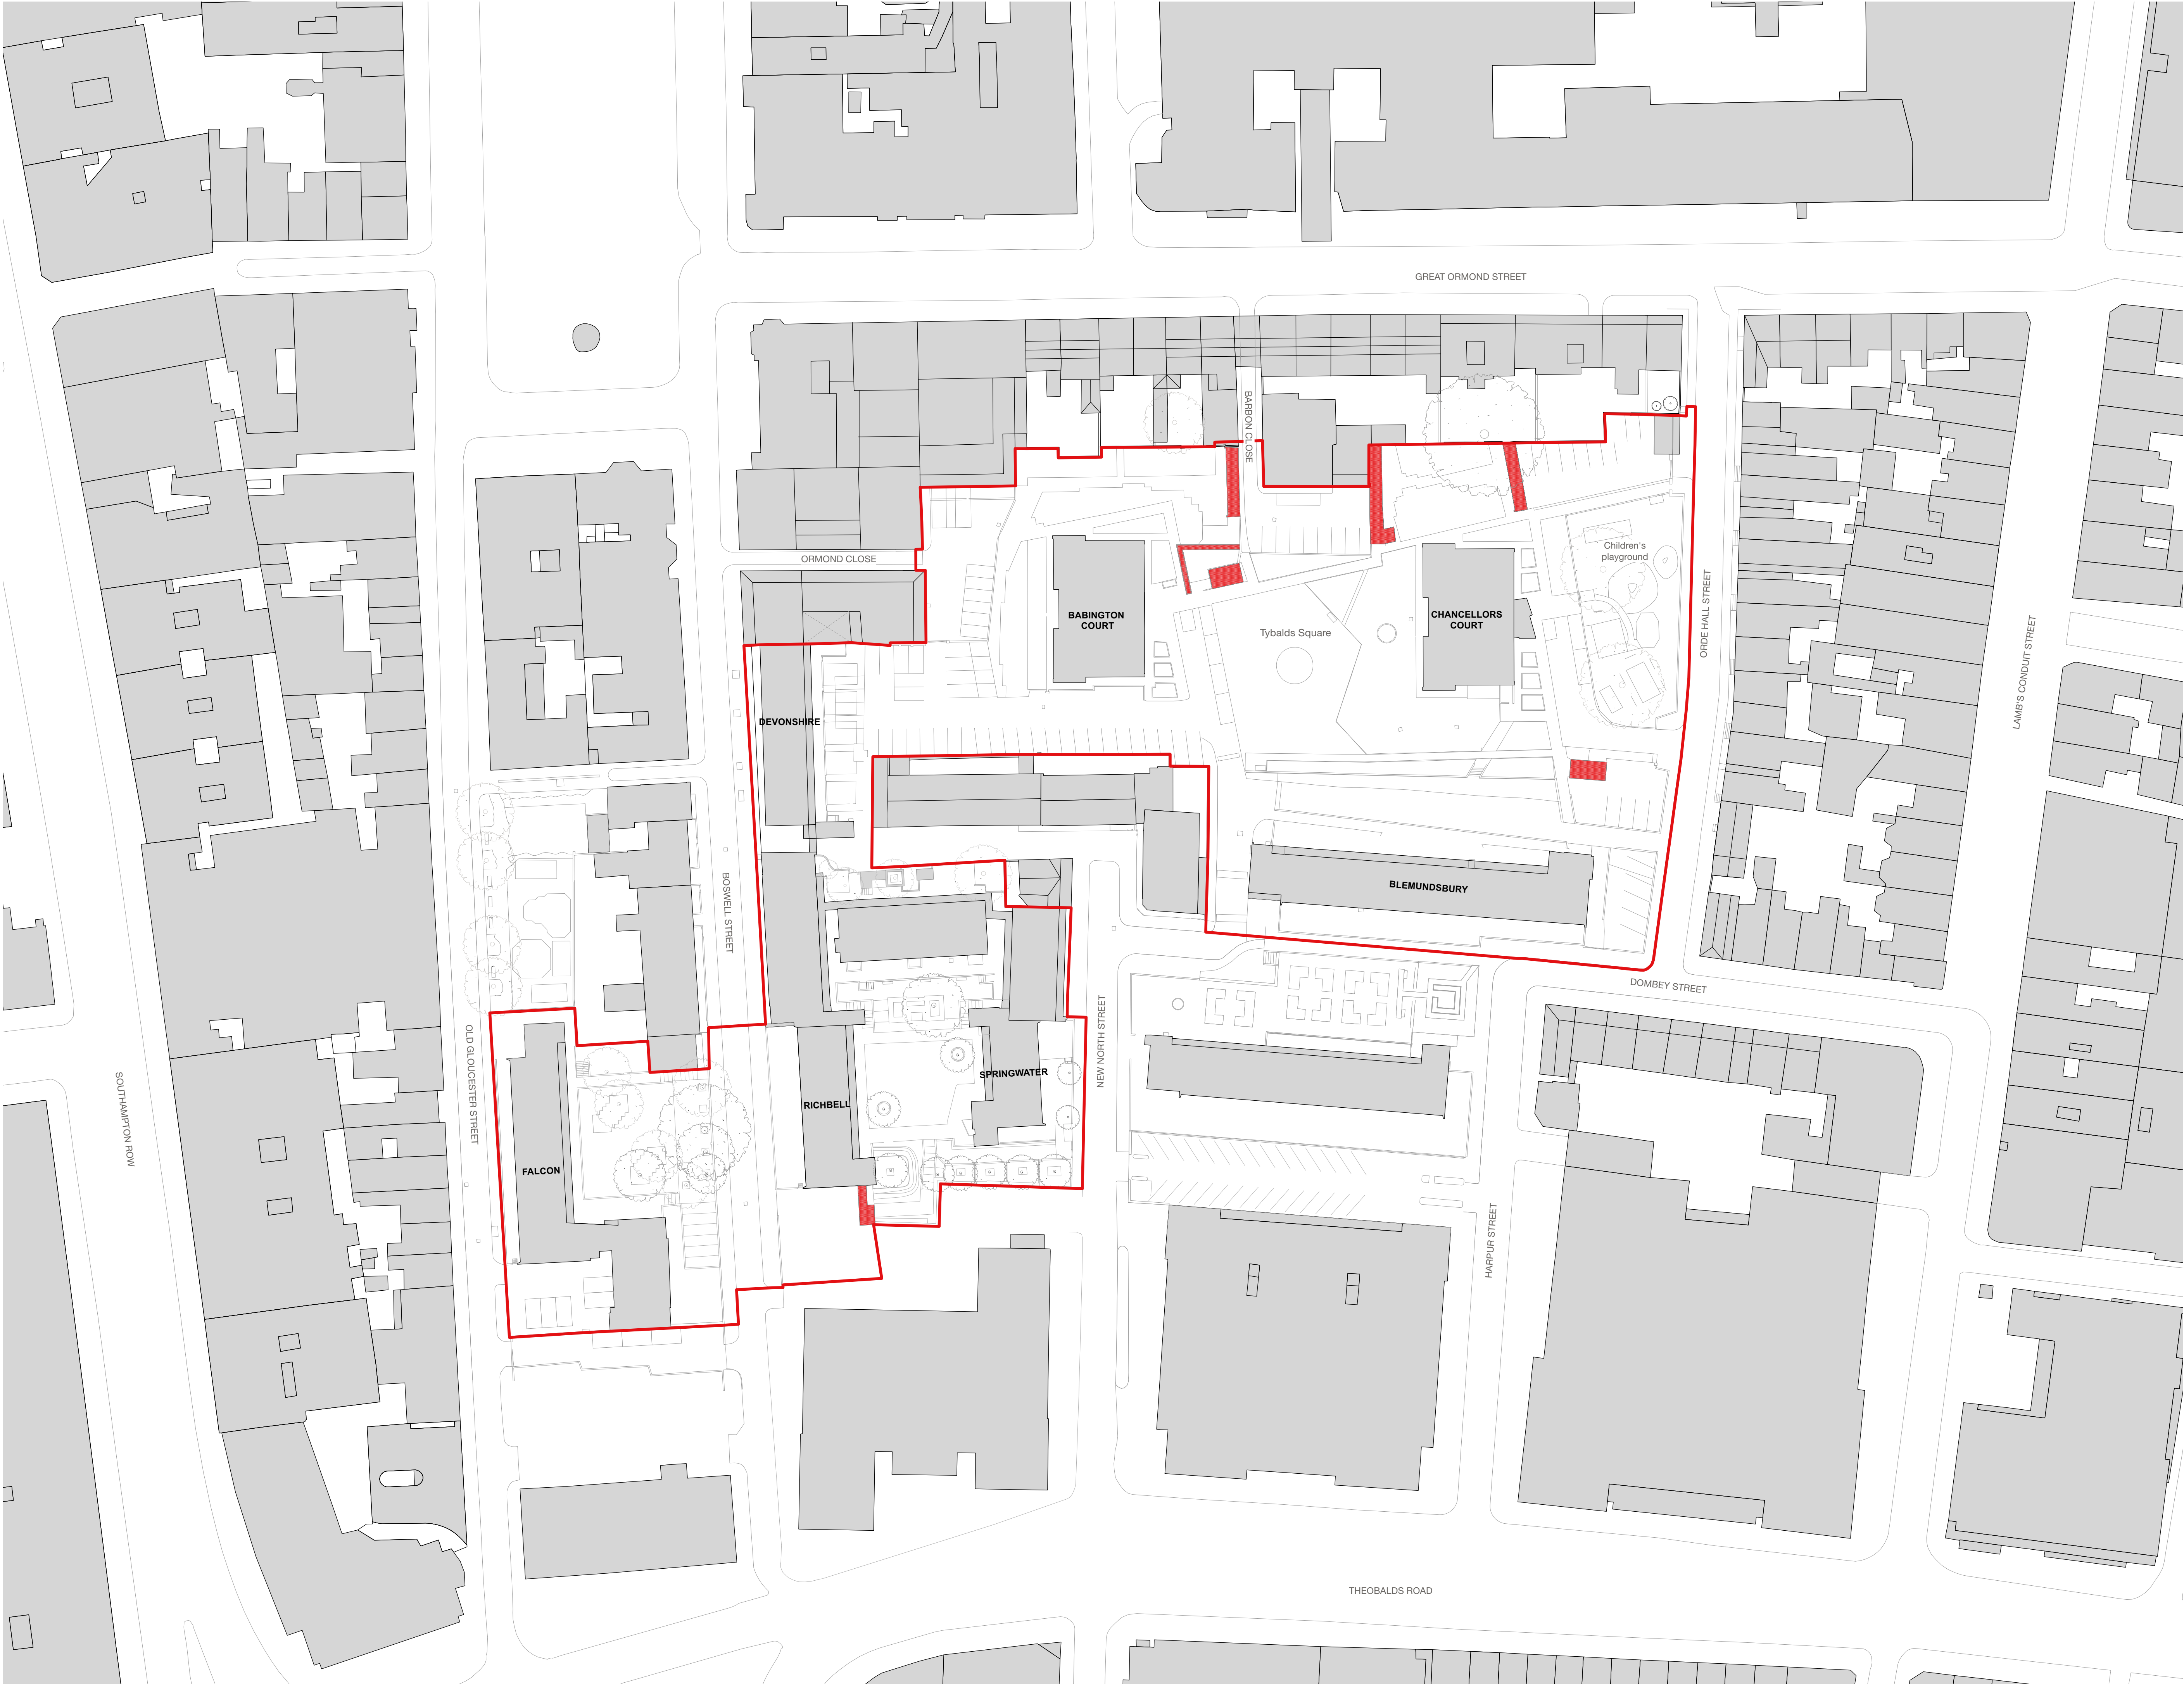

- Notes:
1. Do not scale from this drawing.
 2. All dimensions to be verified prior to the commencement of any work or the production of any shop drawings.
 3. Matthew Lloyd Architects (MLA) shall be notified in writing of any discrepancies.
 4. Survey and boundaries indicative only.
 5. Proposals are subject to utilities surveys and specialist consultants' input & coordination.
 6. Any areas indicated are approximate and indicative only.
 7. Where an item is covered by drawings in different scales the larger scale drawing is to be worked to.
 8. Drawing to be read in conjunction with relevant consultant's drawings and specifications.
 9. Where MLA services on a project do not include for site inspections and work surveys, MLA do not warrant that 'as built' issue drawings are a complete and accurate record of what has been built.
 10. MLA shall not be liable for the consequences of any use, misuse or variation of this drawing for any purpose other than that for which it was originally prepared.
 11. This title block is copyright of MLA and should not be used, removed, or altered without permission and clear identification.



Revisions:

PLANNING




MatthewLloydArchitects LLP

1b The Hangar
Perseverance Works
38 Kingsland Road
London E2 8DD
T 020 7613 1934
email: mail@matthewlloyd.co.uk
www.matthewlloyd.co.uk

Original Sheet Size

A1

 

Date:	Jul-21	Scale:	1:500@ A1	Checked by:	ASp	Drawn by:	GP
Project: TYBALDS ESTATE CAMDEN							
Drawing title: SITE DEMOLITION PLAN							
Reference:	TE	Dwg. No:	X-011	Rev:	-		



- Notes:**
1. Do not scale from this drawing.
 2. All dimensions to be verified prior to the commencement of any work or the production of any shop drawings.
 3. Matthew Lloyd Architects (MLA) shall be notified in writing of any discrepancies.
 4. Survey and boundaries indicative only.
 5. Proposals are subject to utilities surveys and specialist consultants' input & coordination.
 6. Any areas indicated are approximate and indicative only.
 7. Where an item is covered by drawings in different scales the larger scale drawing is to be worked to.
 8. Drawing to be read in conjunction with relevant consultant's drawings and specifications.
 9. Where MLA services on a project do not include for site inspections and work surveys, MLA do not warrant that 'as built' issue drawings are a complete and accurate record of what has been built.
 10. MLA shall not be liable for the consequences of any use, misuse or variation of this drawing for any purpose other than that for which it was originally prepared.
 11. This title block is copyright of MLA and should not be used, removed, or altered without permission and clear identification.

PROPOSED MASTERPLAN:
BLOCK B: 18 Private Tenure units
BLOCK C: TRA Hall and 6 Social Tenure units
BLOCK D: 12 Mixed Tenure units
EASTERN MEWS: 5 Private Tenure units
WESTERN MEWS: 5 Private Tenure units
UNDERBUILDS BLEMUNDSBURY: 5 Social Tenure units
UNDERBUILDS FALCON: TRA Hall and 3 Social Tenure units
UNDERBUILDS RICHBELL: 2 Social Tenure units
UNDERBUILDS SPRINGWATER: New caretaker's office
DEVONSHIRE COURT: New Lift
NEW BULKY WASTE STORE
BABINGTON COURT: New entrance porch
CHANCELLORS COURT: New entrance porch
BLEMUNDSBURY, RICHBELL, FALCON: New PVs on roofs
PUBLIC REALM UPDATES
Revisions:

PLANNING

Camden



MatthewLloydArchitects ^{LLP}

1b The Hangar
Perseverance Works
38 Kingsland Road
London E2 8DD

T 020 7613 1934
email: mail@matthewlloyd.co.uk
www.matthewlloyd.co.uk

©2021

Original Sheet Size

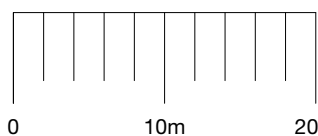

A1

Date:	Scale:	Checked by:	Drawn by:
Jul-21	1:500 @ A1	ASp	GP
Project: TYBALDS ESTATE CAMDEN			
Drawing title: PROPOSED SITE PLAN AND MASTERPLAN			
Reference:	Dwg. No:	Rev:	
TE	X-100	-	



Notes:

1. Do not scale from this drawing.
2. All dimensions to be verified prior to the commencement of any work or the production of any shop drawings.
3. Matthew Lloyd Architects (MLA) shall be notified in writing of any discrepancies.
4. Survey and boundaries indicative only.
5. Proposals are subject to utilities surveys and specialist consultants' input & coordination.
6. Any areas indicated are approximate and indicative only.
7. Where an item is covered by drawings in different scales the larger scale drawing is to be worked to.
8. Drawing to be read in conjunction with relevant consultant's drawings and specifications.
9. Where MLA services on a project do not include for site inspections and work surveys, MLA do not warrant that 'as built' issue drawings are a complete and accurate record of what has been built.
10. MLA shall not be liable for the consequences of any use, misuse or variation of this drawing for any purpose other than that for which it was originally prepared.
11. This title block is copyright of MLA and should not be used, removed, or altered without permission and clear identification.

KEY:

Affordable blocks

BLOCK C: 6 Social Tenure units

BLOCK D: 12 Mixed Tenure units:
7 Social and 5 Intermediate Tenure

UNDERBUILDS
BLEMUNDSBURY: 5 Social Tenure units

UNDERBUILDS FALCON: 3 Social Tenure units

UNDERBUILDS RICHBELL: 2 Social Tenure units

Revisions:

PLANNING




MatthewLloydArchitects LLP

1b The Hangar
Perseverance Works
38 Kingsland Road
London E2 8DD
T 020 7613 1934
email: mail@matthewlloyd.co.uk
www.matthewlloyd.co.uk

©2021

Original Sheet Size

A1

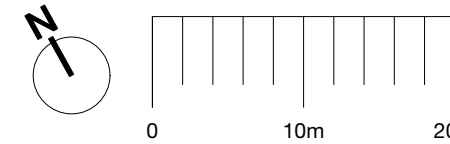

Date:	Scale:	Checked by:	Drawn by:
Jul-21	1:500 @ A1	ASp	GP

Project:
TYBALDS ESTATE
CAMDEN

Drawing title:
PROPOSED AFFORDABLE HOUSING
PLAN

Reference:	Dwg. No:	Rev:
TE	X-101	-

Notes:

1. Do not scale from this drawing.
2. All dimensions to be verified prior to the commencement of any work or the production of any shop drawings.
3. Matthew Lloyd Architects (MLA) shall be notified in writing of any discrepancies.
4. Survey and boundaries indicative only.
5. Proposals are subject to utilities surveys and specialist consultants' input & coordination.
6. Any areas indicated are approximate and indicative only.
7. Where an item is covered by drawings in different scales the larger scale drawing is to be worked to.
8. Drawing to be read in conjunction with relevant consultant's drawings and specifications.
9. Where MLA services on a project do not include for site inspections and work surveys, MLA do not warrant that 'as built' issue drawings are a complete and accurate record of what has been built.
10. MLA shall not be liable for the consequences of any use, misuse or variation of this drawing for any purpose other than that for which it was originally prepared.
11. This title block is copyright of MLA and should not be used, removed, or altered without permission and clear identification.

KEY:

 Wheelchair accessible units

UNDERBUILDS BLEMUNDSBURY:
5 Social Tenure units -
4 Wheelchair Accessible

UNDERBUILDS FALCON:
3 Social Tenure units -
2 Wheelchair accessible

Revisions:

PLANNING




MatthewLloydArchitects LLP

1b The Hangar
Perseverance Works
38 Kingsland Road
London E2 8DD
T 020 7613 1934
email: mail@matthewlloyd.co.uk
www.matthewlloyd.co.uk

©2021

Original Sheet Size

A1

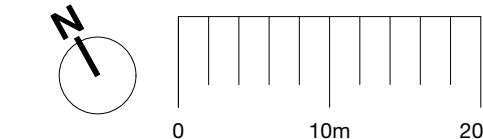


Date:	Scale:	Checked by:	Drawn by:
Jul-21	1:500 @ A1	ASp	GP

Project:
TYBALDS ESTATE
CAMDEN

Drawing title:
PROPOSED WHEELCHAIR ACCESSIBLE
UNITS PLAN


Reference:	Dwg. No:	Rev:
TE	X-102	-

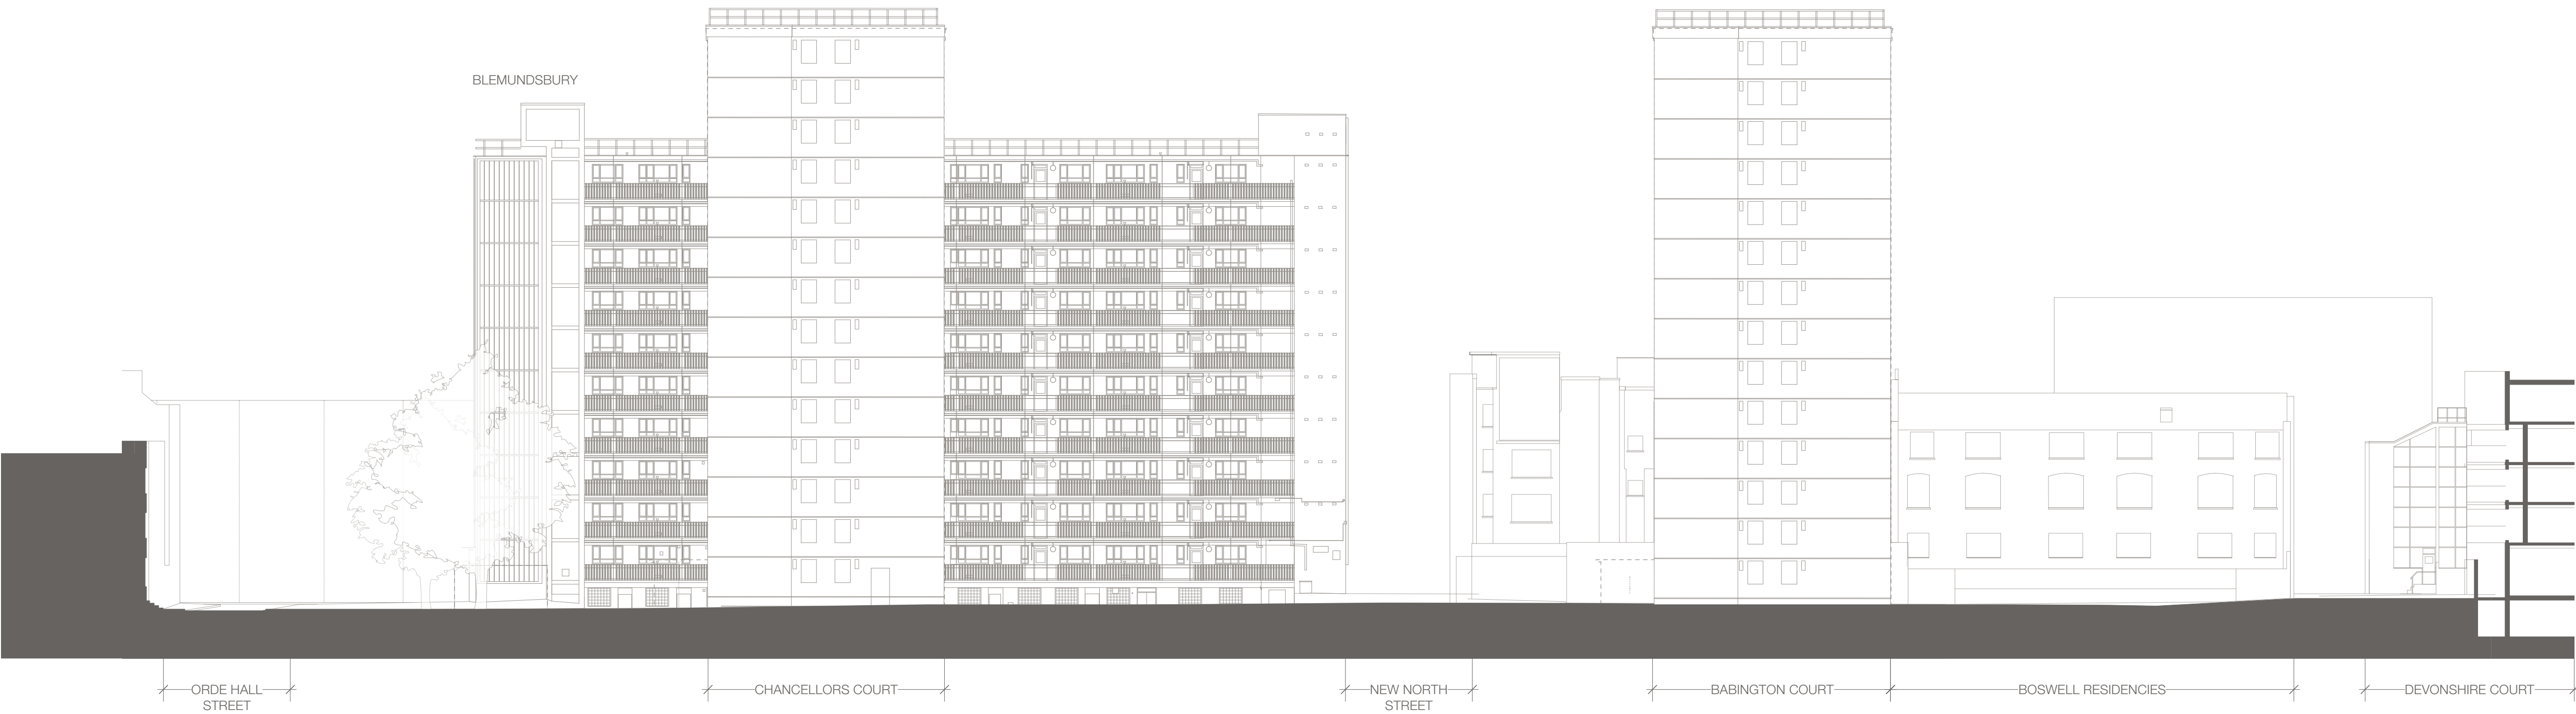

Notes:

1. Do not scale from this drawing.
2. All dimensions to be verified prior to the commencement of any work or the production of any shop drawings.
3. Matthew Lloyd Architects (MLA) shall be notified in writing of any discrepancies.
4. Survey and boundaries indicative only.
5. Proposals are subject to utilities surveys and specialist consultants' input & coordination.
6. Any areas indicated are approximate and indicative only.
7. Where an item is covered by drawings in different scales the larger scale drawing is to be worked to.
8. Drawing to be read in conjunction with relevant consultant's drawings and specifications.
9. Where MLA services on a project do not include for site inspections and work surveys, MLA do not warrant that 'as built' issue drawings are a complete and accurate record of what has been built.
10. MLA shall not be liable for the consequences of any use, misuse or variation of this drawing for any purpose other than that for which it was originally prepared.
11. This title block is copyright of MLA and should not be used, removed, or altered without permission and clear identification.

KEY:

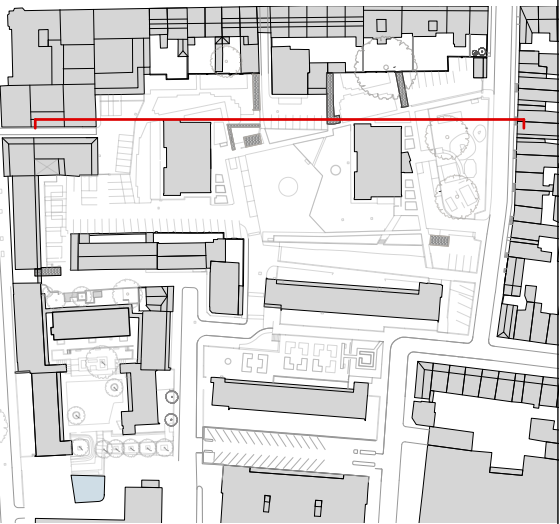

Revisions:

PLANNING




MatthewLloydArchitects LLP

1b The Hangar
Perseverance Works
38 Kingsland Road
London E2 8DD
T 020 7613 1934
email: mail@matthewlloyd.co.uk
www.matthewlloyd.co.uk

©2021

Original Sheet Size

A1

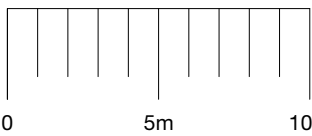


Date: Jul-21	Scale: 1:250 @ A1	Checked by: ASp	Drawn by: GP
Project: TYBALDS ESTATE CAMDEN			
Drawing title: EXISTING SITE SECTION LOOKING SOUTH			
Reference: TE	Dwg. No: X-020	Rev: -	



Notes:

1. Do not scale from this drawing.
2. All dimensions to be verified prior to the commencement of any work or the production of any shop drawings.
3. Matthew Lloyd Architects (MLA) shall be notified in writing of any discrepancies.
4. Survey and boundaries indicative only.
5. Proposals are subject to utilities surveys and specialist consultants' input & coordination.
6. Any areas indicated are approximate and indicative only.
7. Where an item is covered by drawings in different scales the larger scale drawing is to be worked to.
8. Drawing to be read in conjunction with relevant consultant's drawings and specifications.
9. Where MLA services on a project do not include for site inspections and work surveys, MLA do not warrant that 'as built' issue drawings are a complete and accurate record of what has been built.
10. MLA shall not be liable for the consequences of any use, misuse or variation of this drawing for any purpose other than that for which it was originally prepared.
11. This title block is copyright of MLA and should not be used, removed, or altered without permission and clear identification.

KEY:

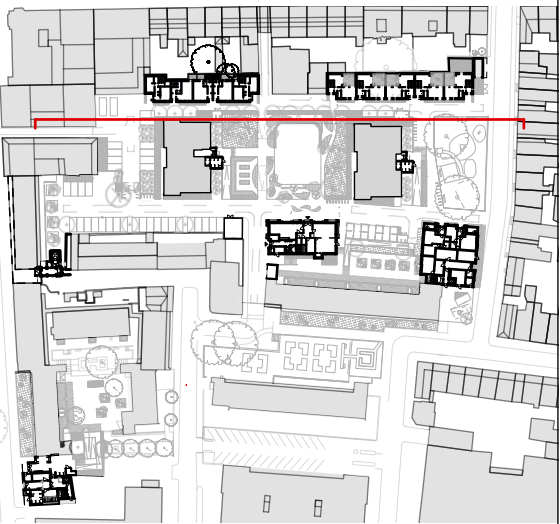

Revisions:

PLANNING



MatthewLloydArchitects LLP


1b The Hangar
Perseverance Works
38 Kingsland Road
London E2 8DD

T 020 7613 1934
email: mail@matthewlloyd.co.uk
www.matthewlloyd.co.uk

©2021

Original Sheet Size

A1

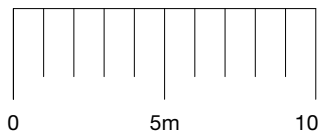

Date:	Scale:	Checked by:	Drawn by:
Jul-21	1:250 @ A1	ASp	GP
Project: TYBALDS ESTATE CAMDEN			
Drawing title: PROPOSED SITE SECTION LOOKING SOUTH			
Reference:	Dwg. No:	Rev:	
TE	X-200	-	