

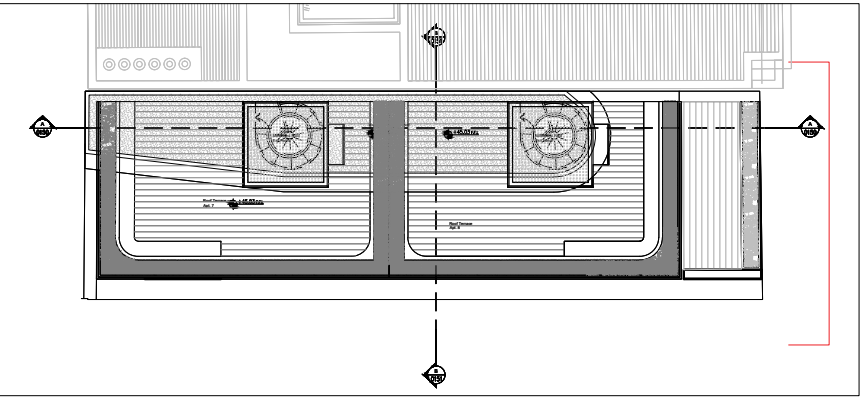


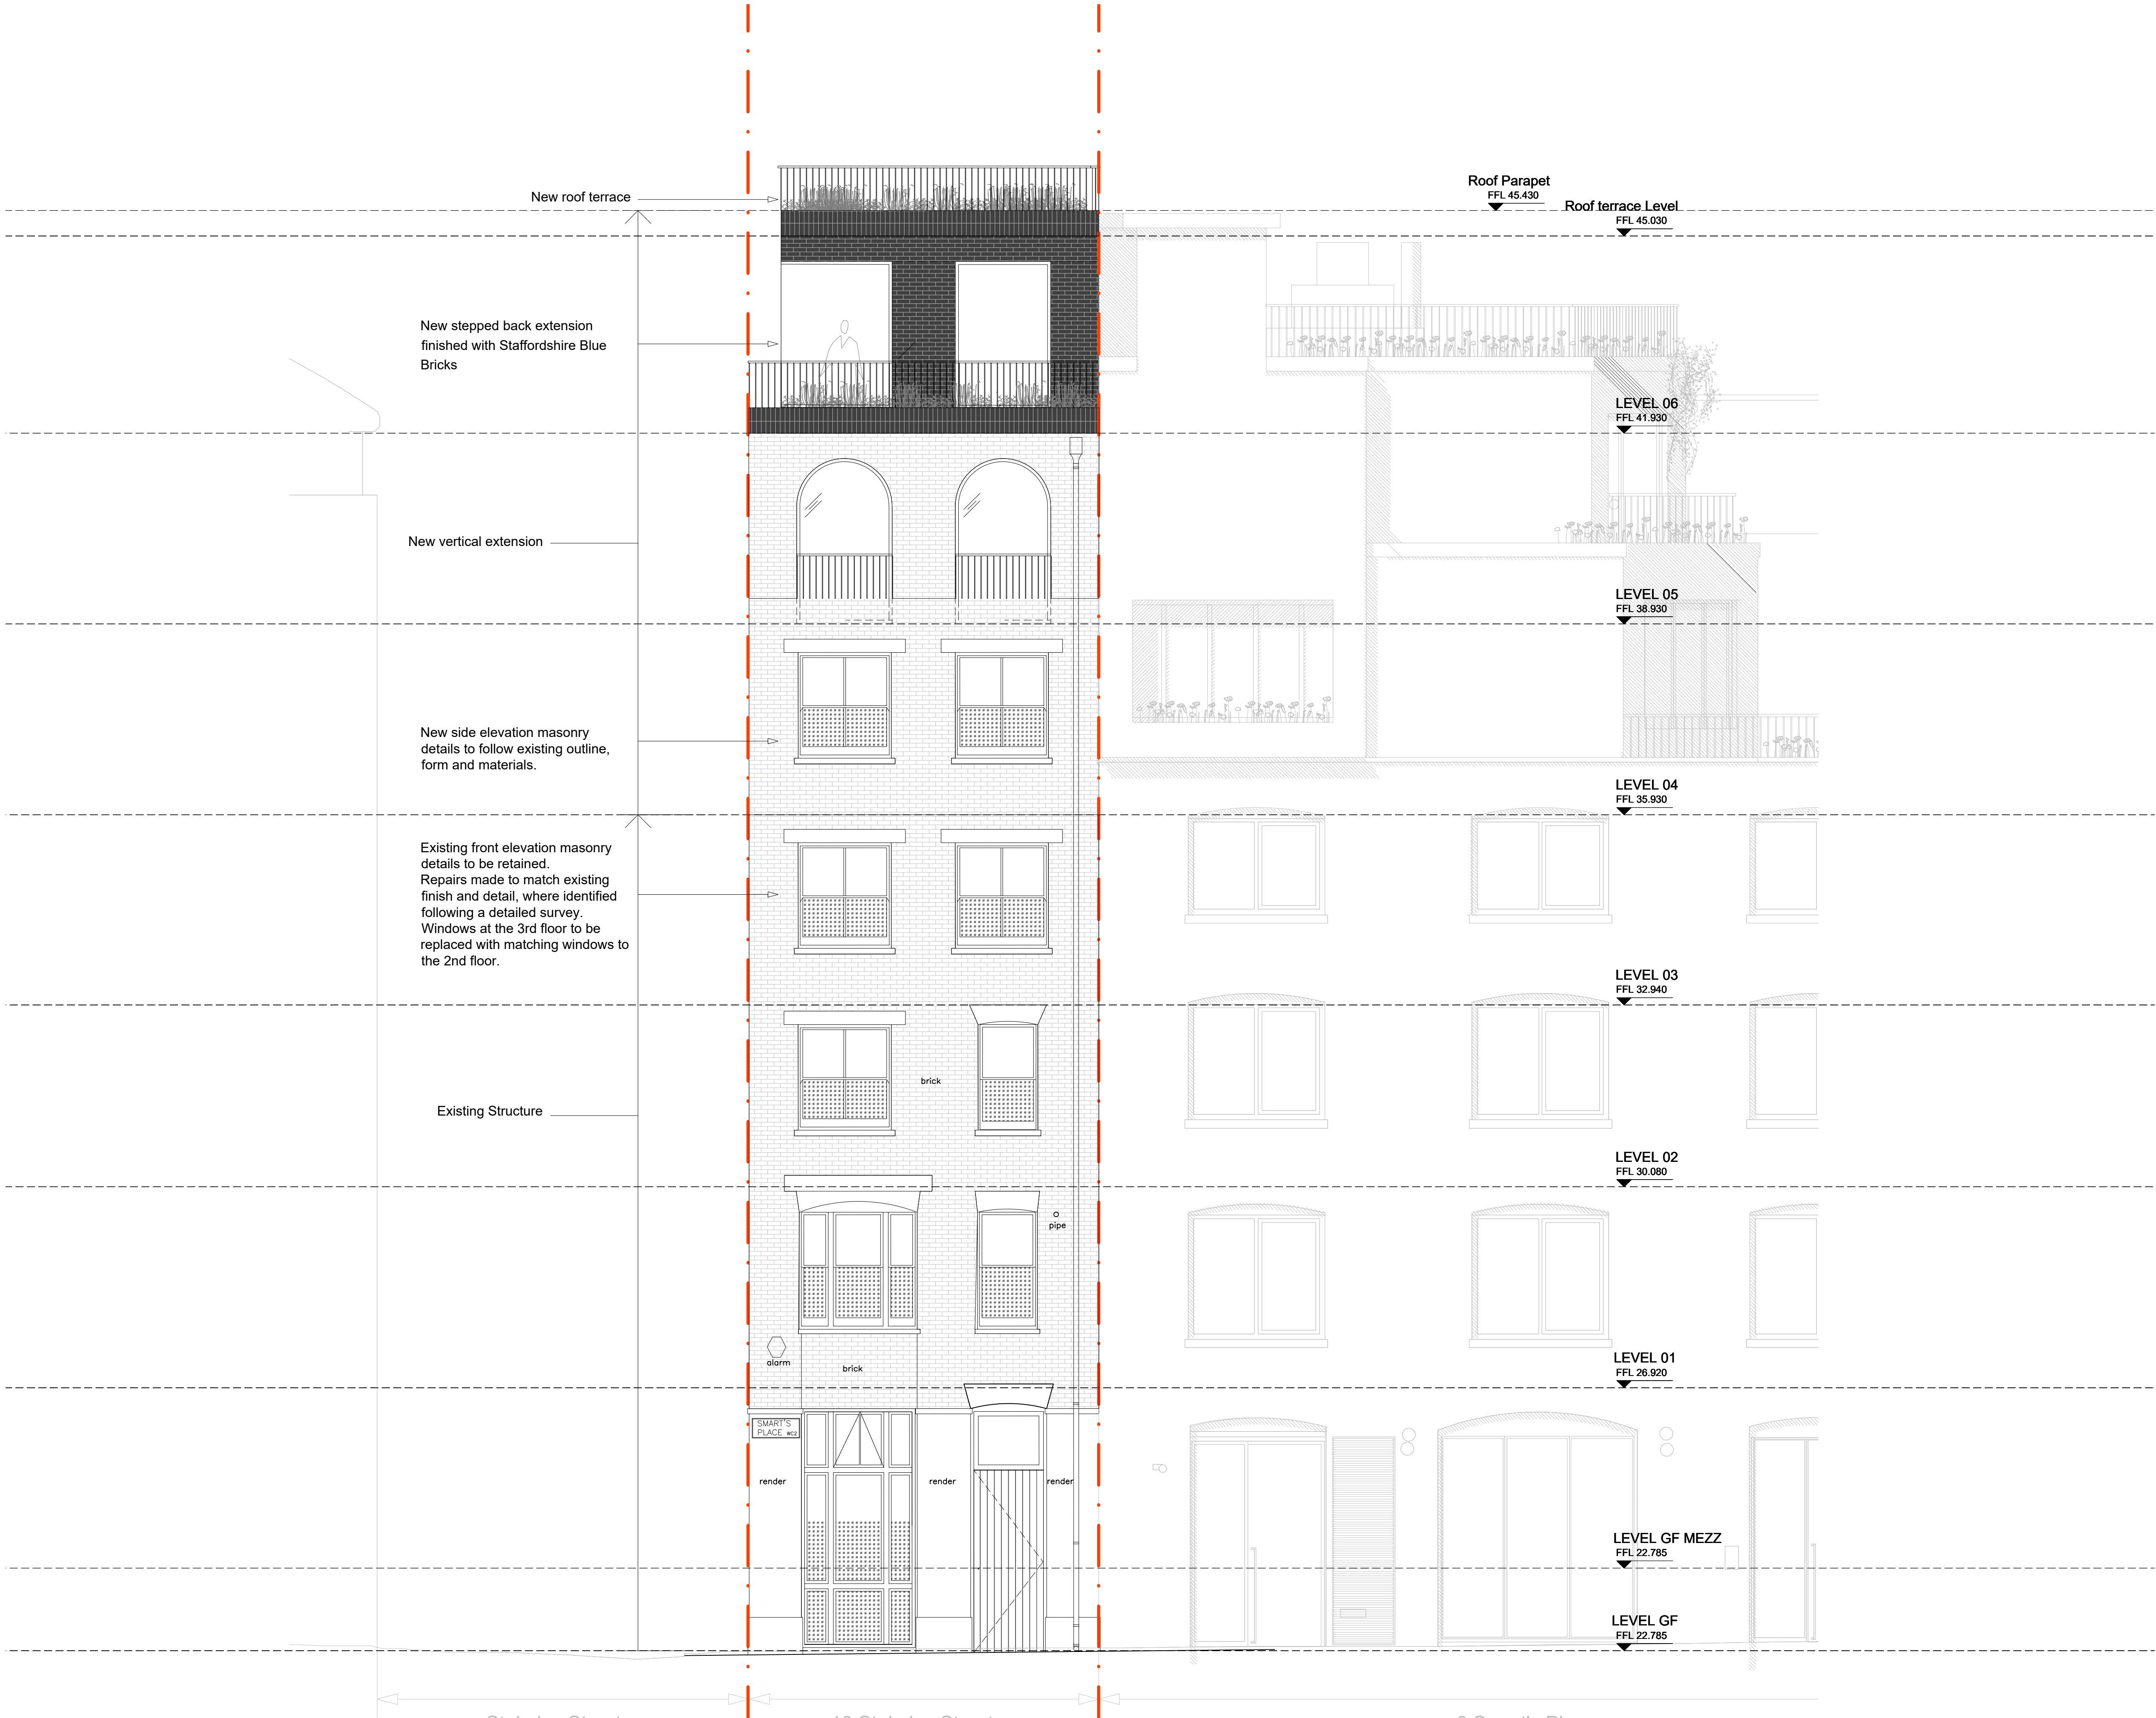

— Denotes 'Changed / Revised' information
— Denotes 'On Hold / In Abeyance' information

 

1:50

Planning

Rev.	Description.	By	Date
P 2	For Information ----	M.H	28.06.21

Client

Gil Levy

Project

18 Stukeley St.

Title

South West Elevation Proposed

Drawing No.	Rev.
18STU-1171	P2
Project No.	Scale
123	1:50 @ A1
	1:100 @ A3
	Drawn
	Checked
	Date
	22.02.2021

Do not scale from this drawing. All dimensions should be checked and confirmed on site before the commencement of work. All discrepancies must be reported. Subcontractors must verify all dimensions on site before making a shop drawing or commencing manufacturing. This drawing is subject to copyright. ©

elca 28 Navarino Road,
London, E8 1AD
T +44 (0)784 816 8101
E studio@elca.works