



FIRST FLOOR

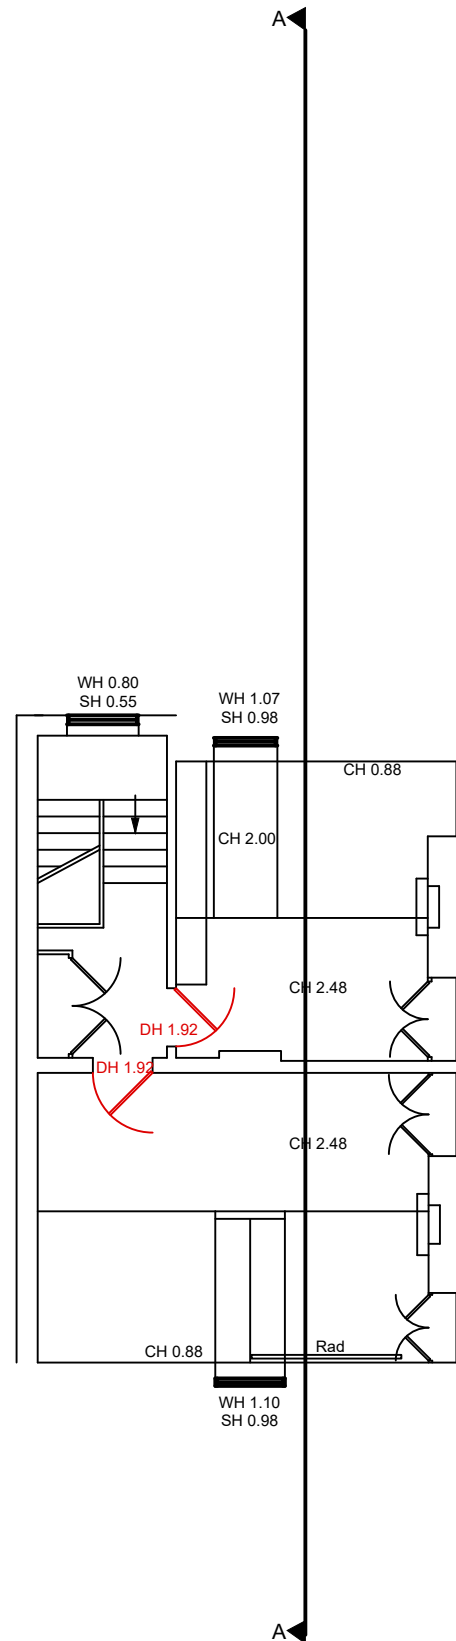

SECOND FLOOR

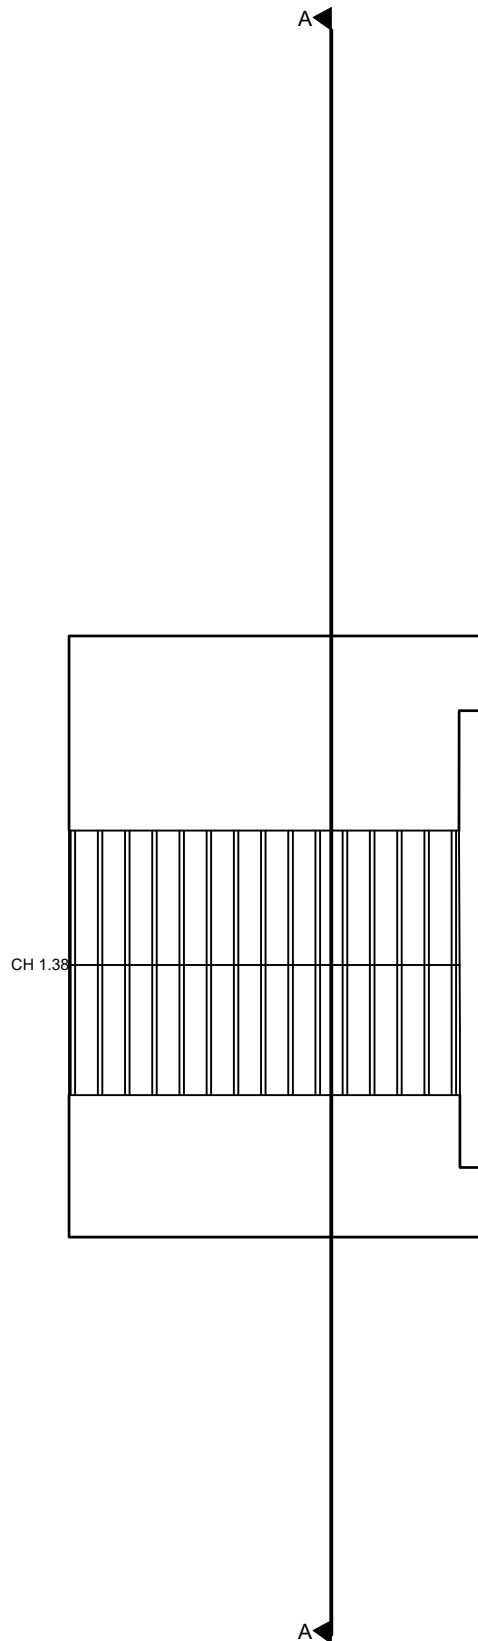


ATTIC



GENERAL NOTE
 This drawing is to be read in conjunction with all other relevant drawings, schedules and specifications issued by Maze & Dean.
 All interior dimensions including ceiling heights are taken to and from finished surfaces unless otherwise stated. All levels and dimensions must be checked on site.
 Any discrepancies with the information depicted in this drawing must be reported in writing to Maze & Dean. Responsibility can not be accepted for alterations made to this drawing without prior permission from Maze & Dean. This drawing must not be photocopied, scaled or reproduced otherwise scale accuracy can not be guaranteed.
 This drawing should not be used in any circumstances for any structural calculation or building construction / demolition work.

Land Registry Note
 This drawing has been created in accordance with the Land Registry Practice Guide 40.
 Any colouring, shading or wording detailed on the plan are not the responsibility of Maze & Dean.
 [Red outline] = Extent of demised premises

 

LOCATION PLAN
 1:1250

SITE
 65 PLATT'S LANE, LONDON

TITLE
 EXISTING FLOOR PLANS
 FIRST SECOND AND ATTIC

Drawing No. 418-02

SCALE ON A3 1:100	DATE 23/06/2021
----------------------	--------------------



Maze & Dean architects
 46 Brookland Rise
 London NW11 6DS

07768 823 808